


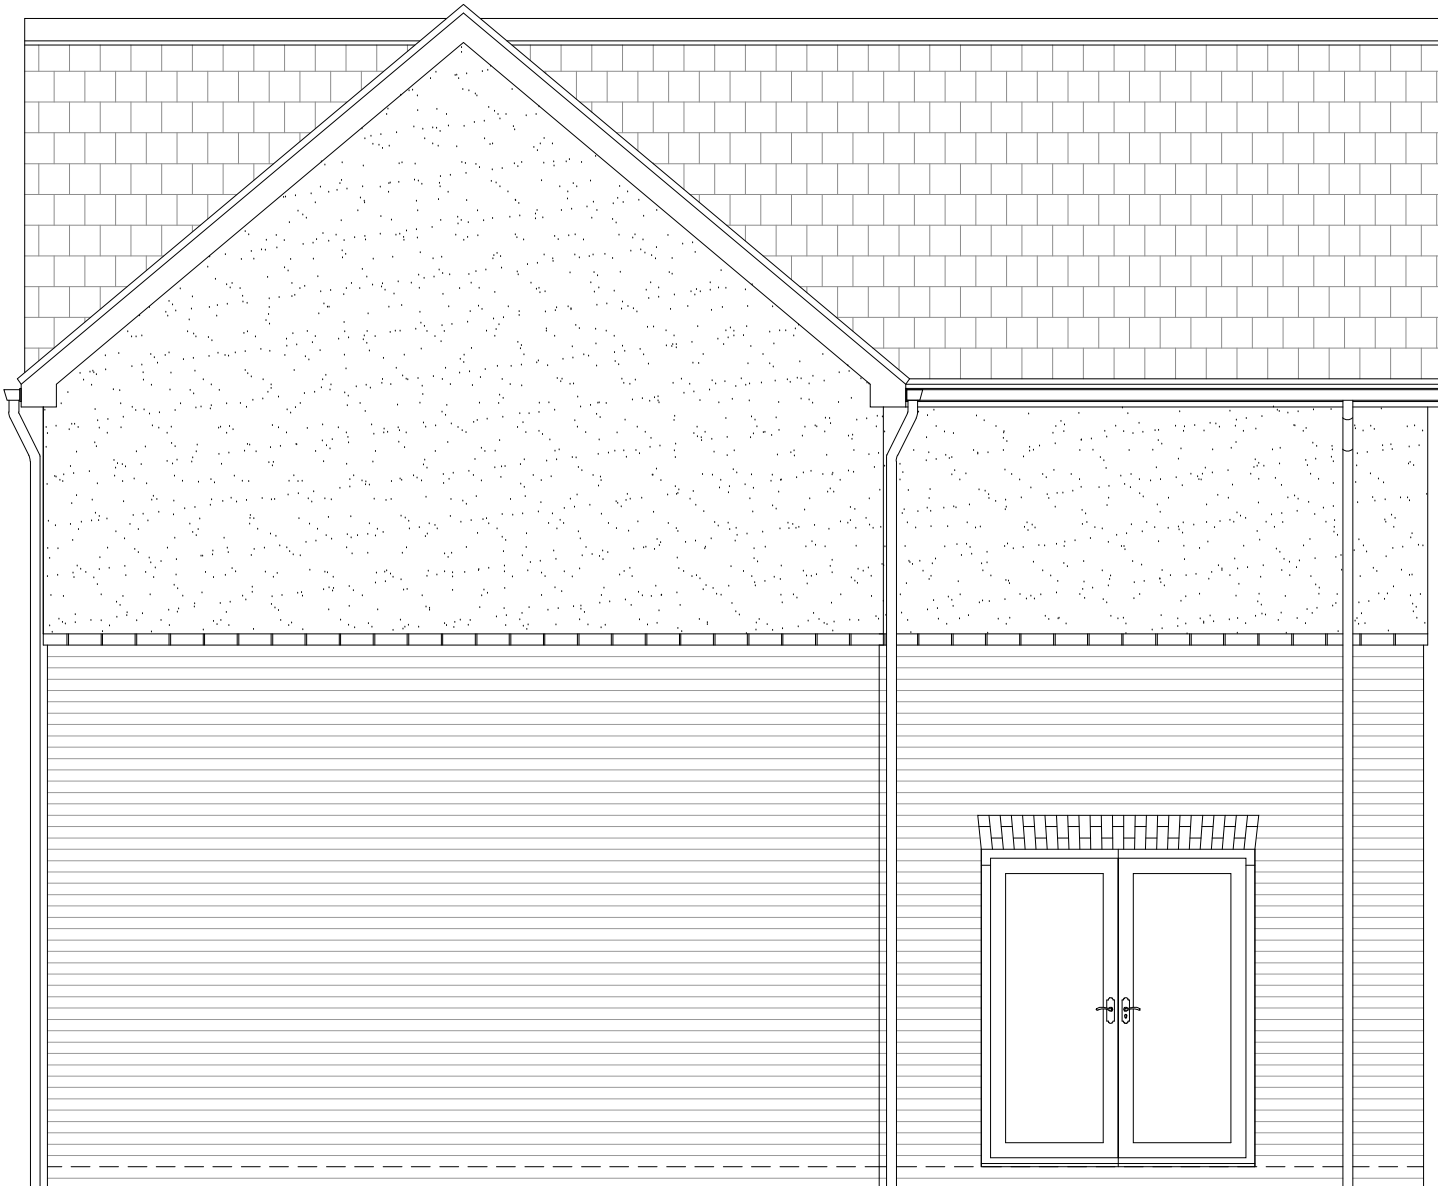


FRONT ELEVATION


SIDE ELEVATION

REAR ELEVATION

SIDE ELEVATION

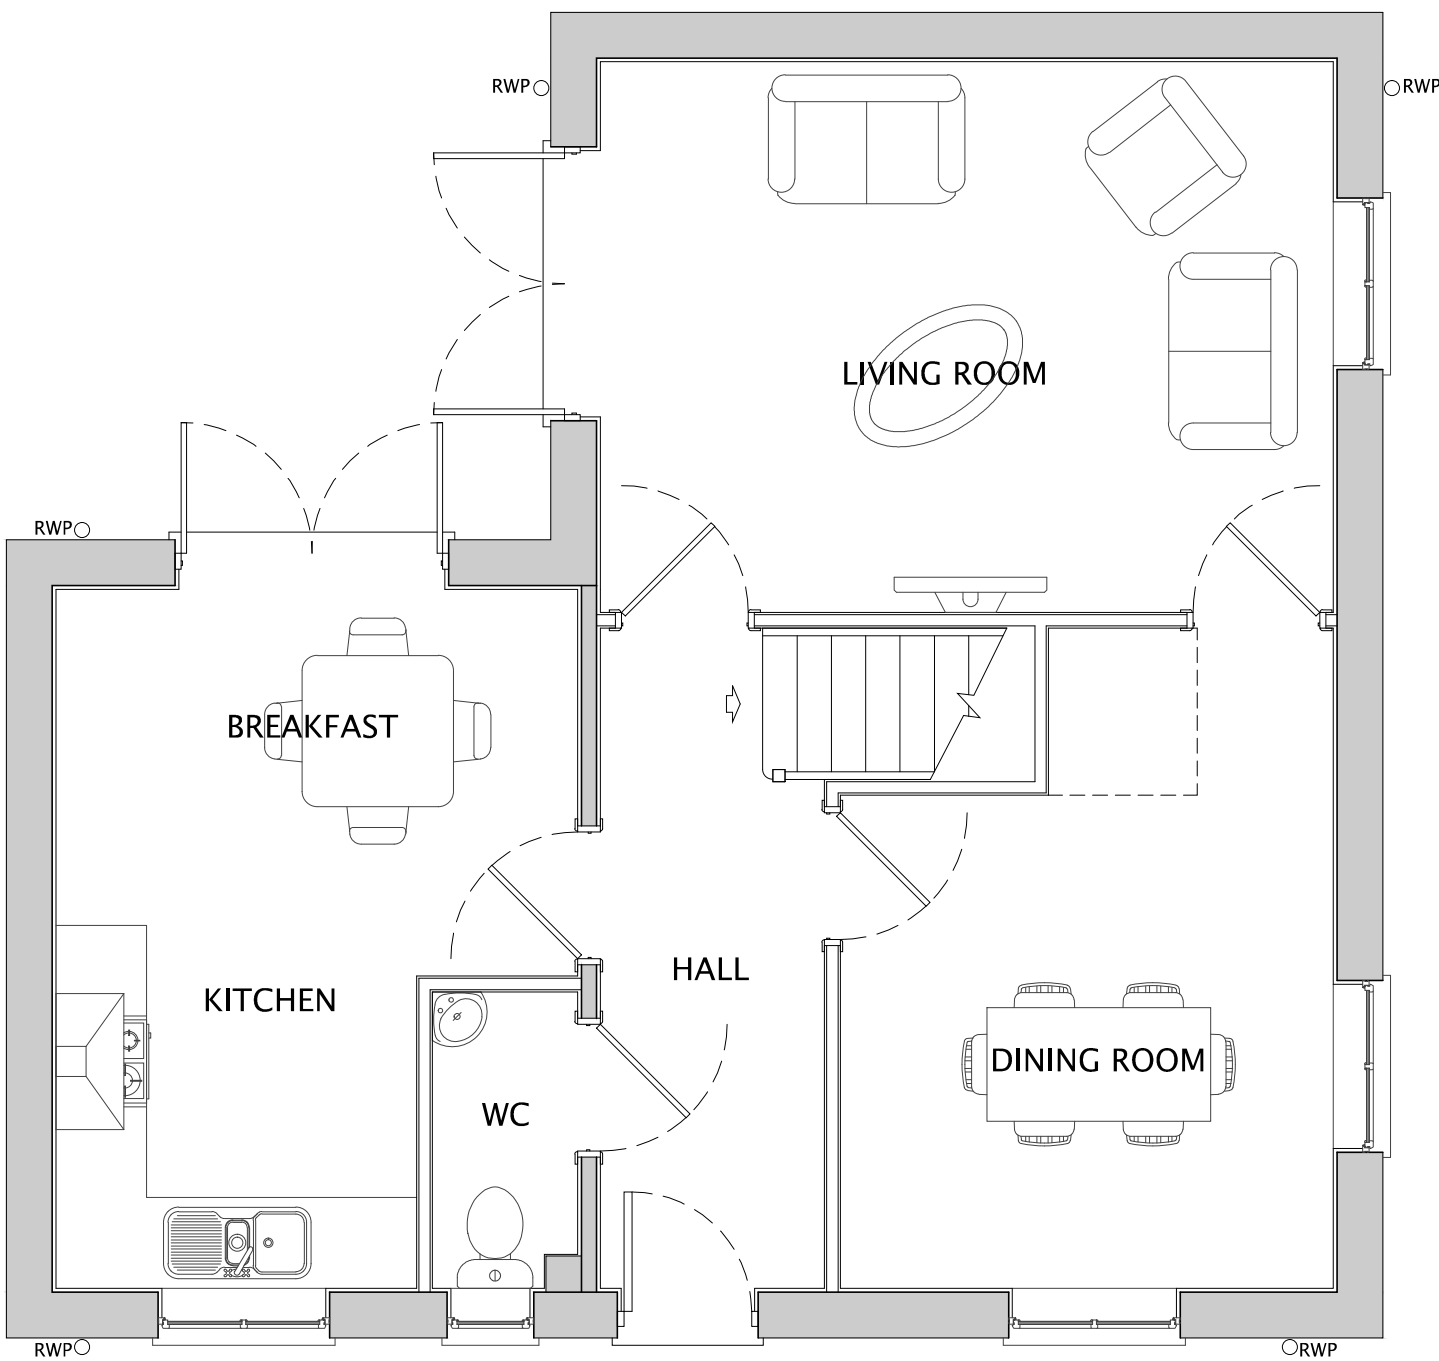

GROUND FLOOR

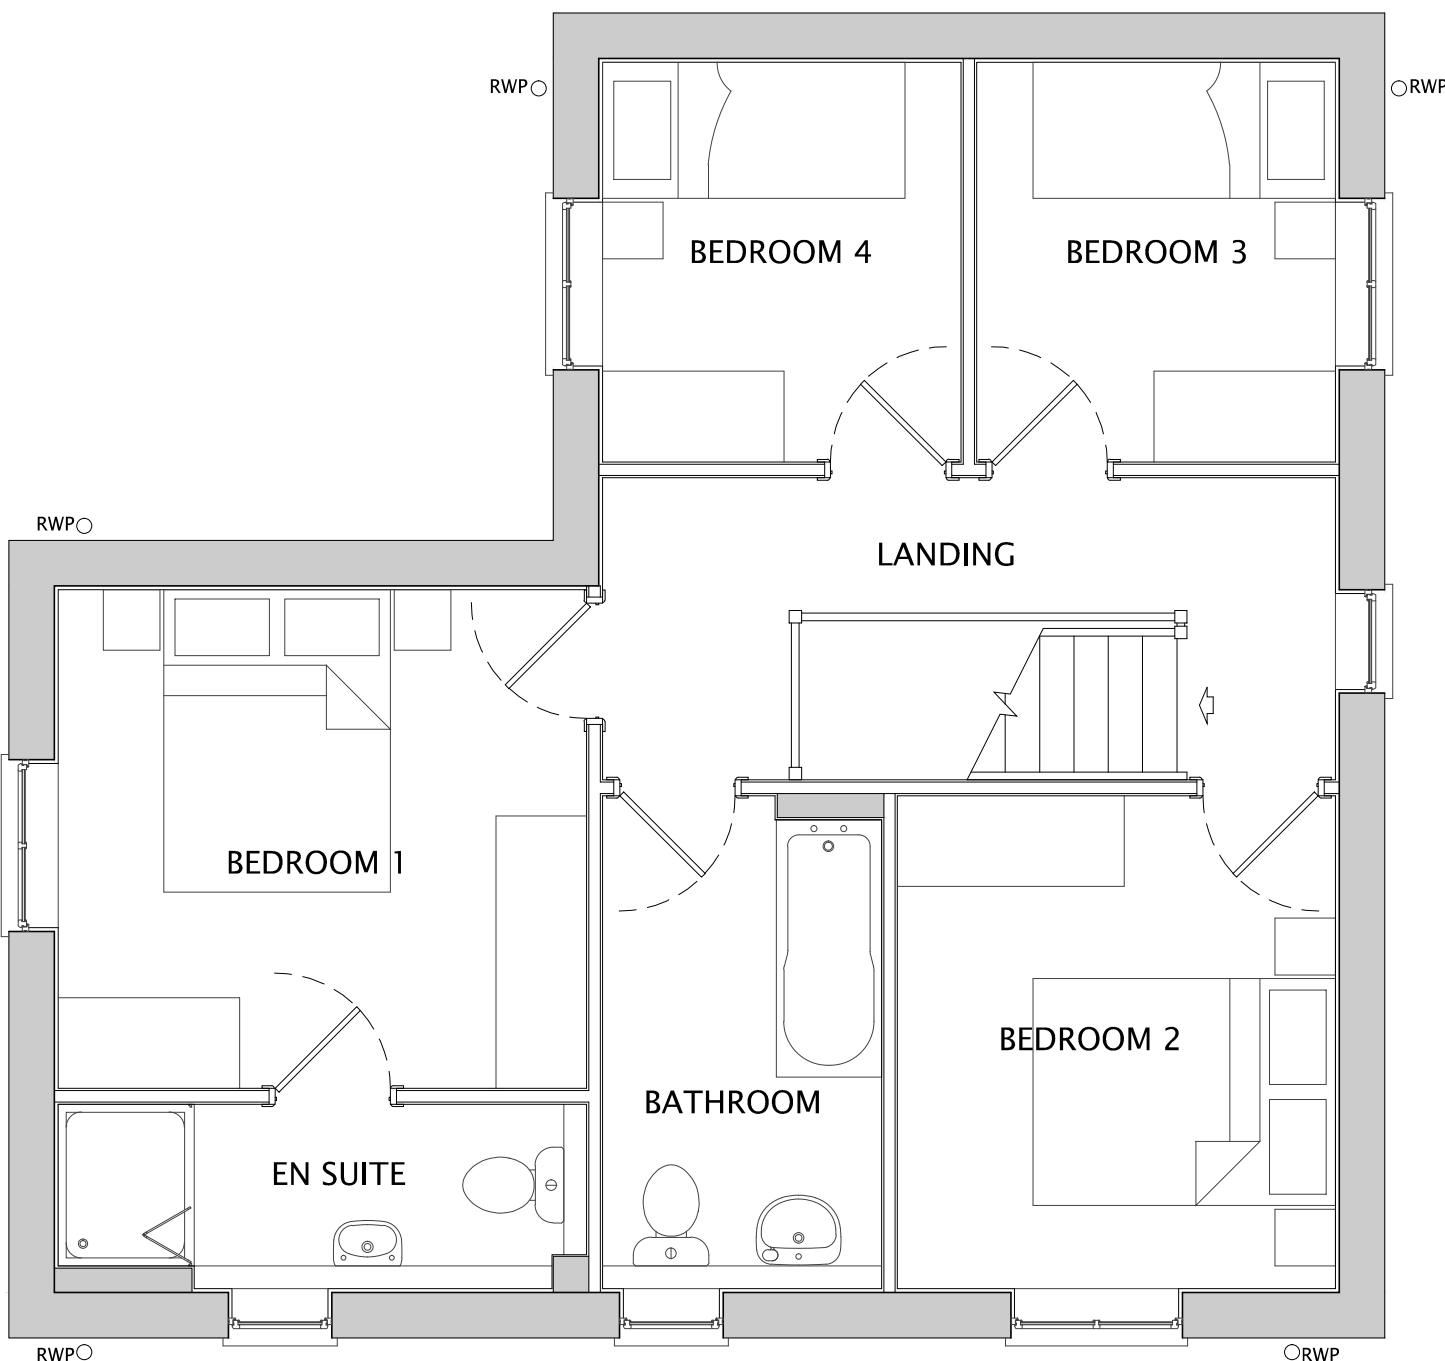

FIRST FLOOR



1008 / LEEDALE (OP)

Do not scale off this drawing - Only figured dimensions to be taken from this drawing. Drawings based on Ordnance Survey and/or existing record drawings - Design and Drawing content subject to Site Survey, Structural Survey, Site Investigations, Planning and Statutory Requirements and Approvals. Authorised reproduction from Ordnance Survey Map with permission of the Controller of Her Majesty's Stationery Office. Crown Copyright reserved.



Architecture
Planning
Urban Design
Landscape

CLIENT: NETHERTON HOMES		DRAWING NUMBER: P08:4145:1008	
PROJECT: EAST OF WAKEFIELD ROAD, MAPPLEWELL		SCALE @ A1: 1:50	
DRAWING: LEEDALE (OP) PLANS & ELEVATIONS	DRAWN: JP	DATE: OCT 21	DATE: OCT 21
	CHECKED: LM	DATE: OCT 21	

JRP Associates
14 Mariner Court,
Calder Park, Wakefield, WF4 3FL

T 01924 383322
E info@jrpassoc.co.uk
W jrpassoc.co.uk