


### Existing Layout

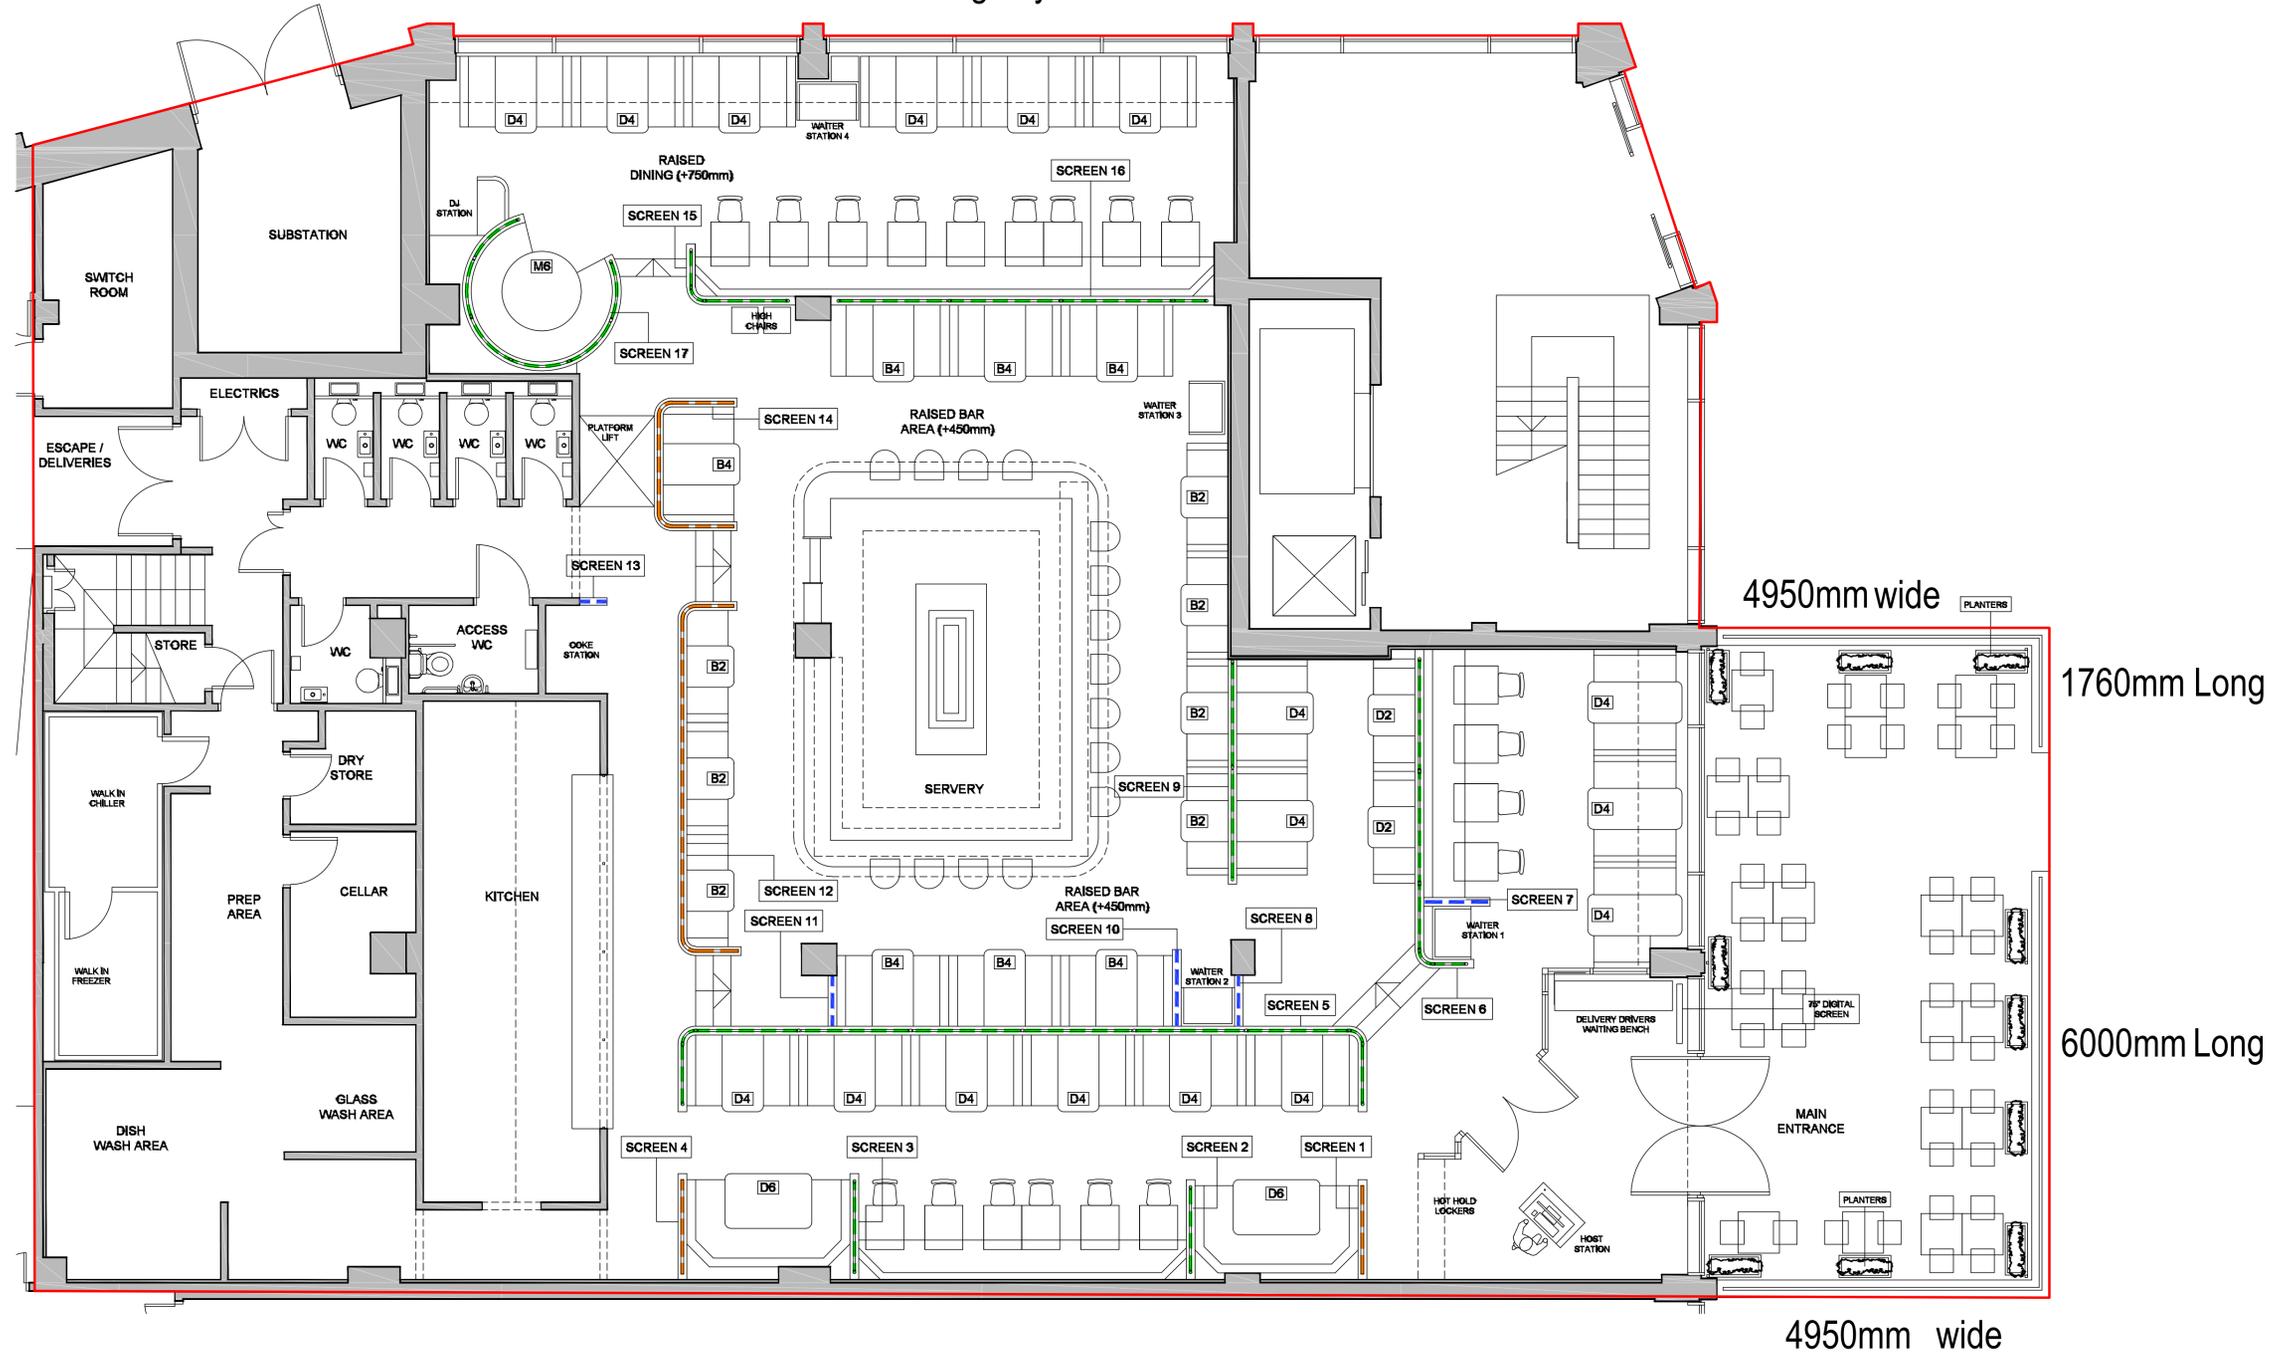

Revision	Planning Issue	JL	26/02/25
Revision	Description	By	Date
<p><b>Notes:</b>          THE COPYRIGHT OF THIS DRAWING IS HELD BY ASP SERVICES LIMITED AND IT MAY NOT BE REPRODUCED IN WHOLE OR PART OR USED FOR THE MANUFACTURE OF ANY ARTICLE WITHOUT THE EXPRESS PERMISSION OF THE COPYRIGHT HOLDER.          WORK TO FOLLOWED DIMENSIONS ONLY. ALL DIMENSIONS TO BE CHECKED ON SITE PRIOR TO COMMENCEMENT OF WORK.          THIS DRAWING IS TO BE READ IN CONJUNCTION WITH ALL RELEVANT ARCHITECTS, SERVICES ENGINEERS AND MANUFACTURERS DRAWINGS AND SPECIFICATIONS.</p>			
		(01429) 244370 info@aspservicesltd.co.uk Office 5 33 Church Street Hartlepool TS24 7DG www.aspservicesltd.co.uk	
Project Address	40 The Glass Works Barnsley	Dwg No	1233/P/1
Client	Mr J Codona	Status	Planning
Dwg Title	Existing Floor Plan	Paper size	A1
Rev	Rev Date	Scale	1:50
-	26/02/2025	Drawn By	JL