



Front Elevation

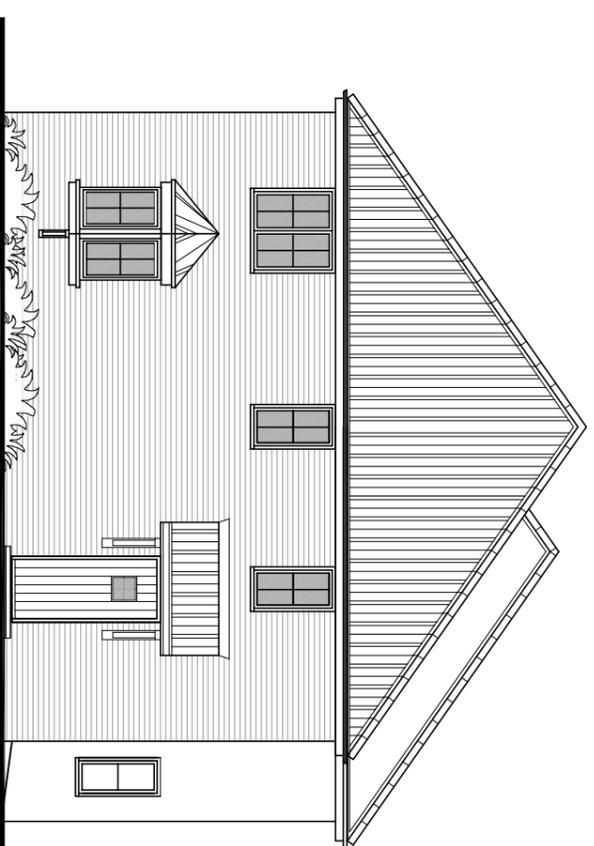

Side Elevation

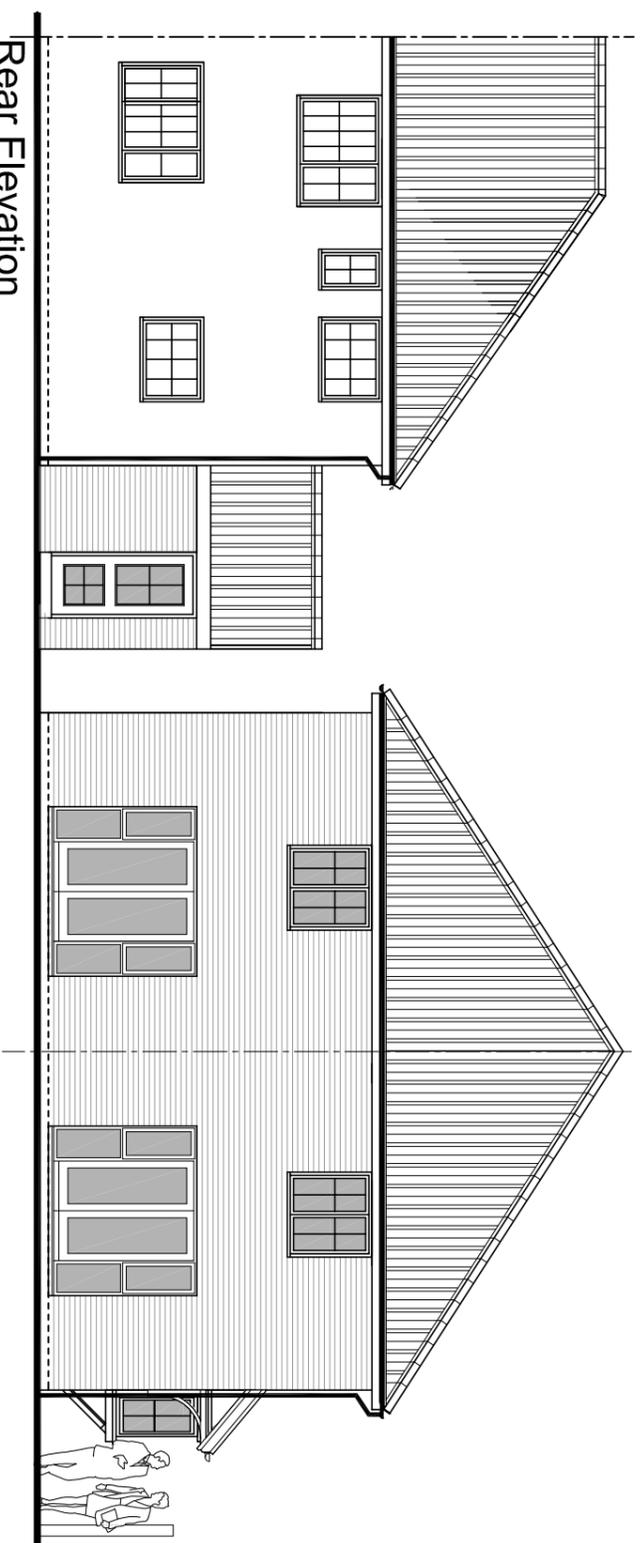

Rear Elevation

Client: Mr Darwin 2 No. Proposed New Dwellings		Date: Nov 17		Scale @ A3: 1:200 1:1250		Rev.		Description		Date	
Drawing Title: Proposed Streetscenes 9 Quern Way, Darfield, BARNSELEY		Drawing reference: P/17/025/		Drawing Number: 05		Rev.		<i>pa submission</i>			
								 MBAS architecture		soar works, 14 knutton road sheffield, s5 9nu www.mbas-architecture.co.uk T 0114 321 6427 M 07919 116224	