



12 STAINCROSS COMMON BARNLSLEY S75 6JD

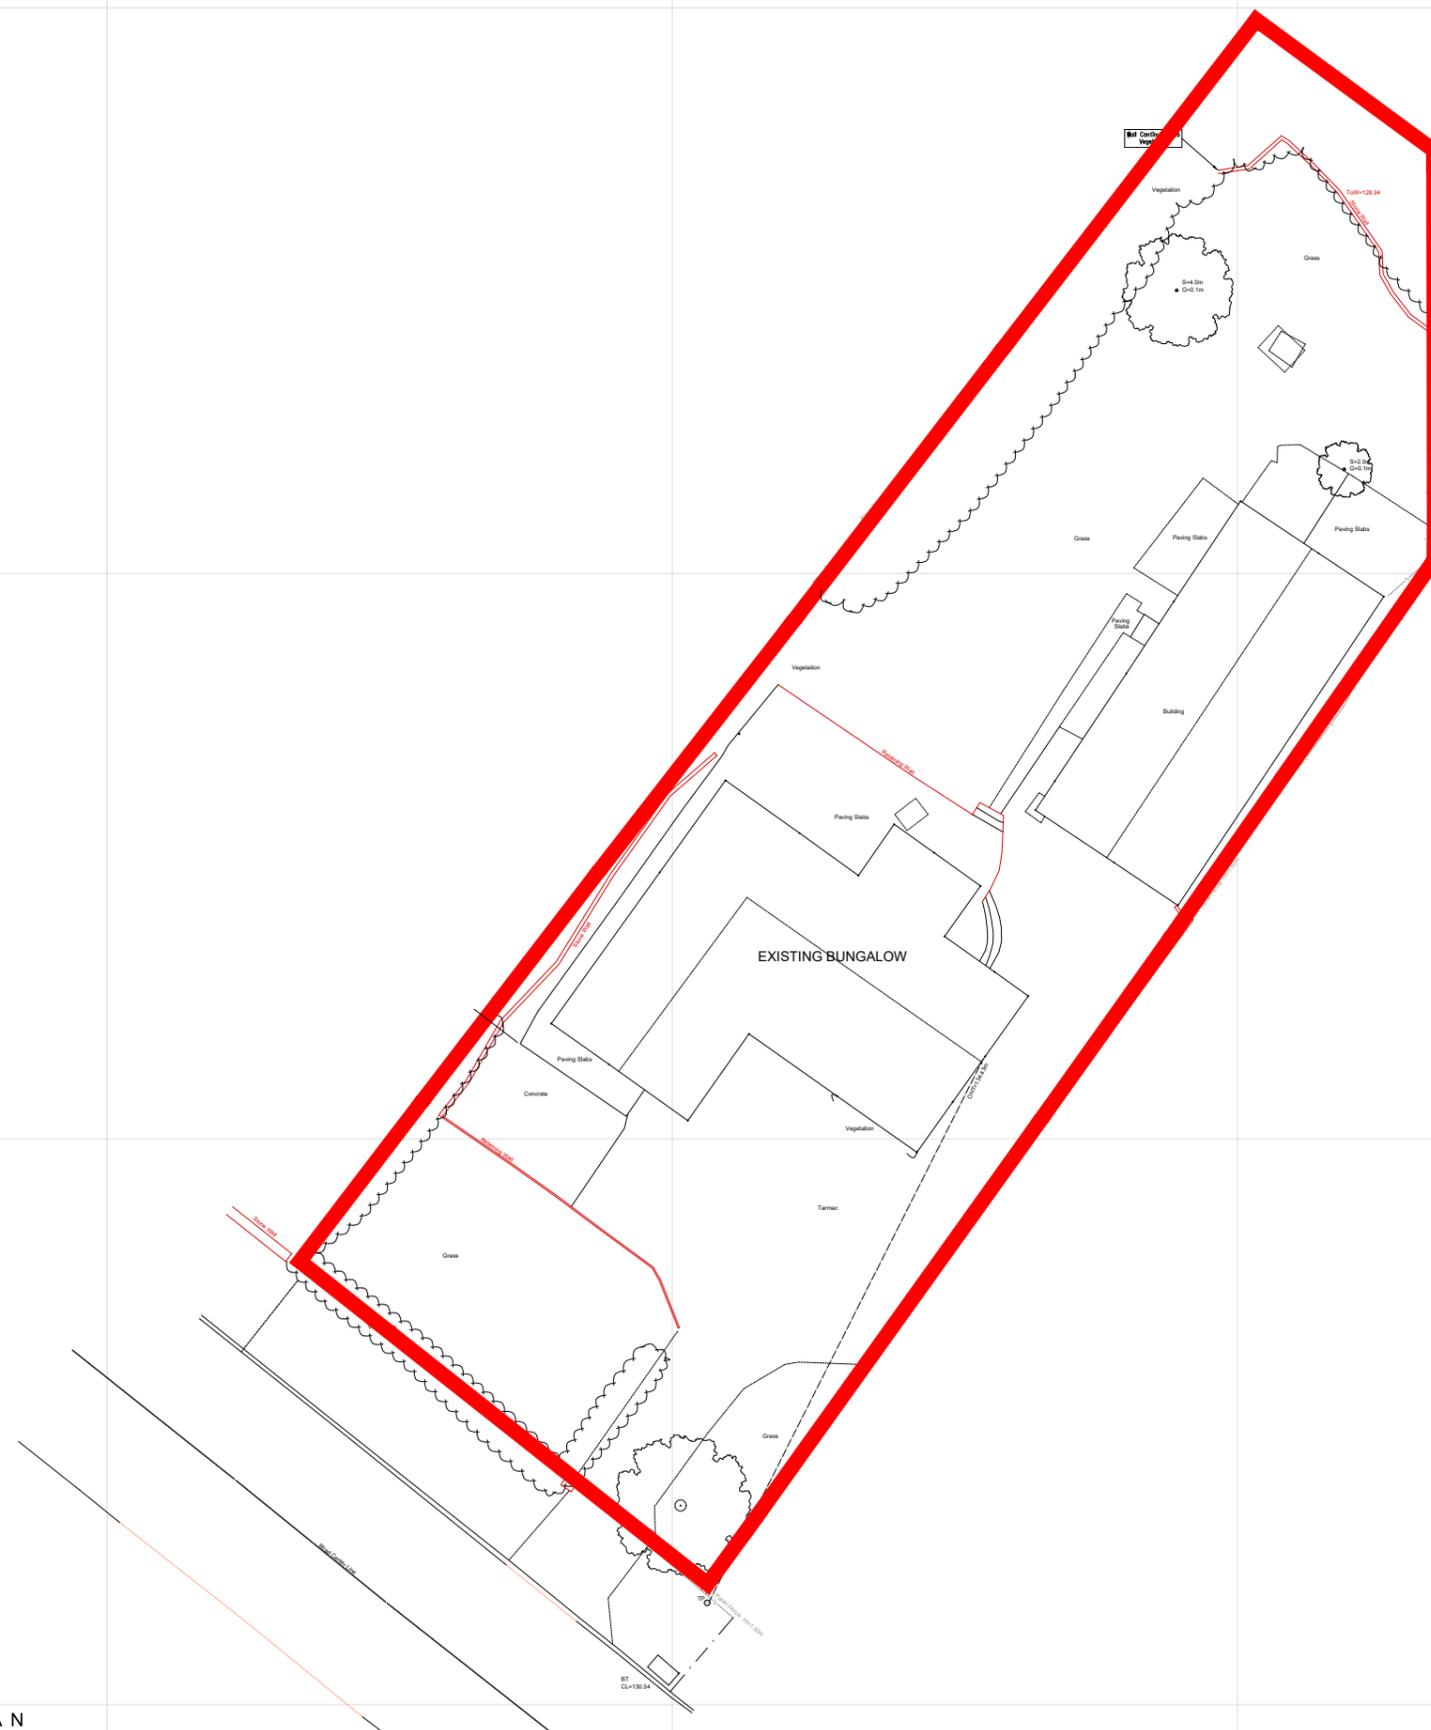

FLOOR PLAN

Scale Check:

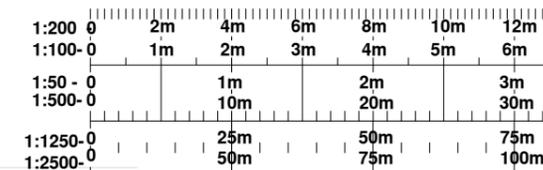

CLIENT	PROJECT	TITLE	REV	DESCRIPTION	DATE
MR & MRS SWANN 12 STAINCROSS COMMON STAINCROSS BARNLSLEY S75 6JD	ALTERATIONS TO EXISTING BUNGALOW	EXISTING SITE PLAN			
	REFERENCE	SCALE 1:250@A3	DRAWN IKC		
	25-07-AS1-101	DATE 29.05.25	CHECKED IKC		

9 Malham Close
Shafton
Barnsley
S72 8PE
Tel:07305270468
ian@residential572.co.uk

