




1 Existing Front Elevation  
1 : 100

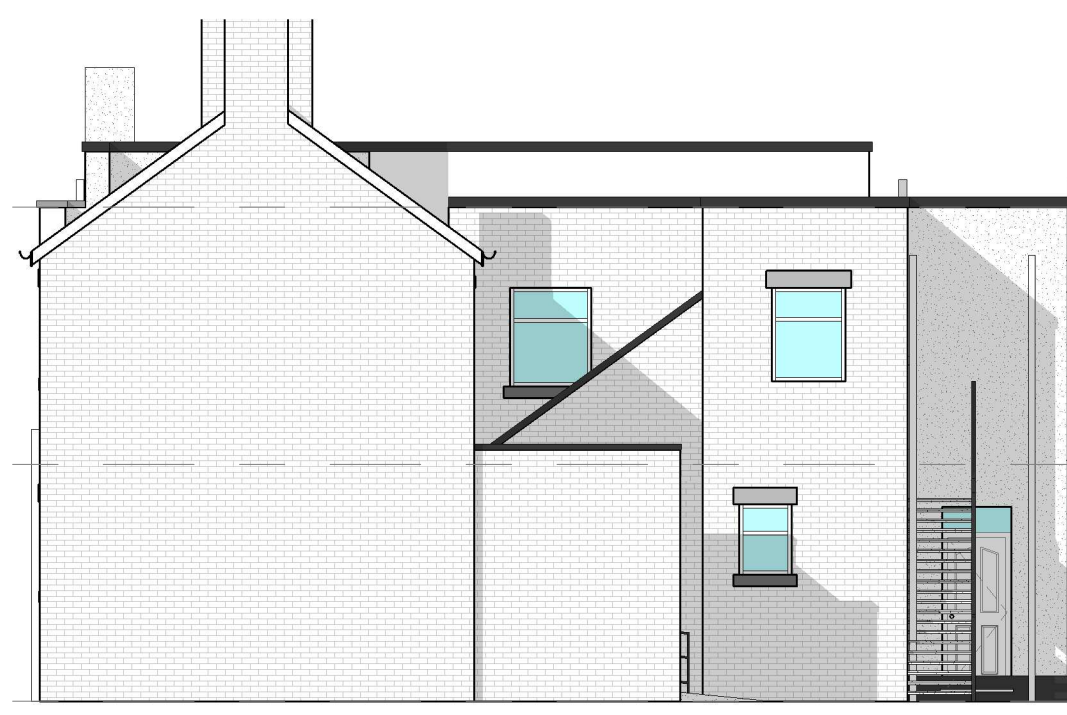


2 Existing Rear Elevation  
1 : 100




3 Existing Right Side Elevation  
1 : 100




4 Existing Left Side Elevation  
1 : 100

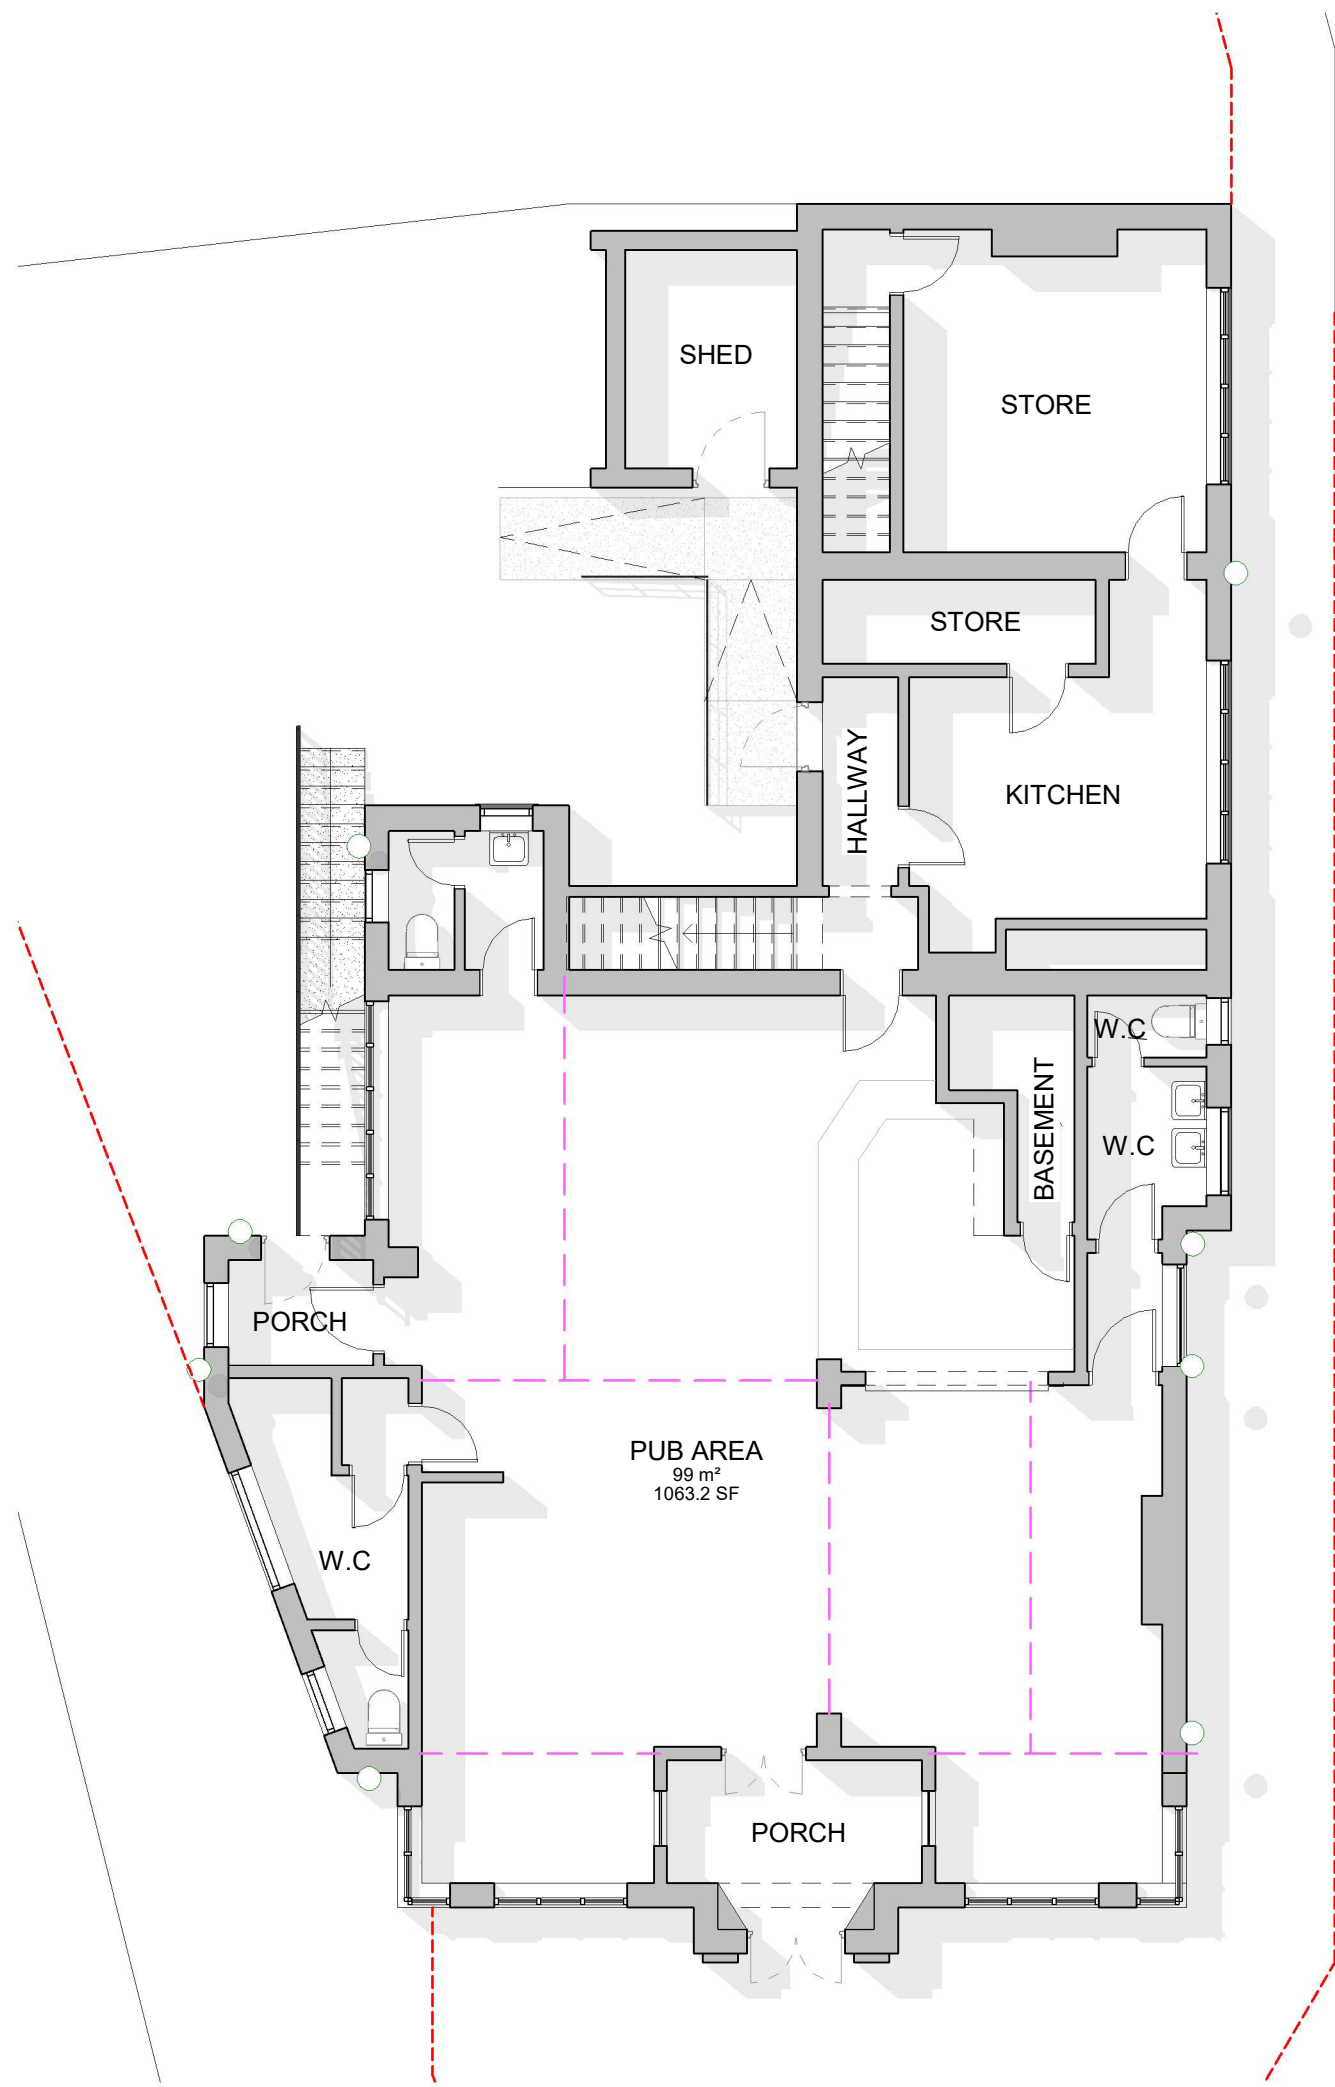


Existing Ground Floor Plan.  
1 : 100

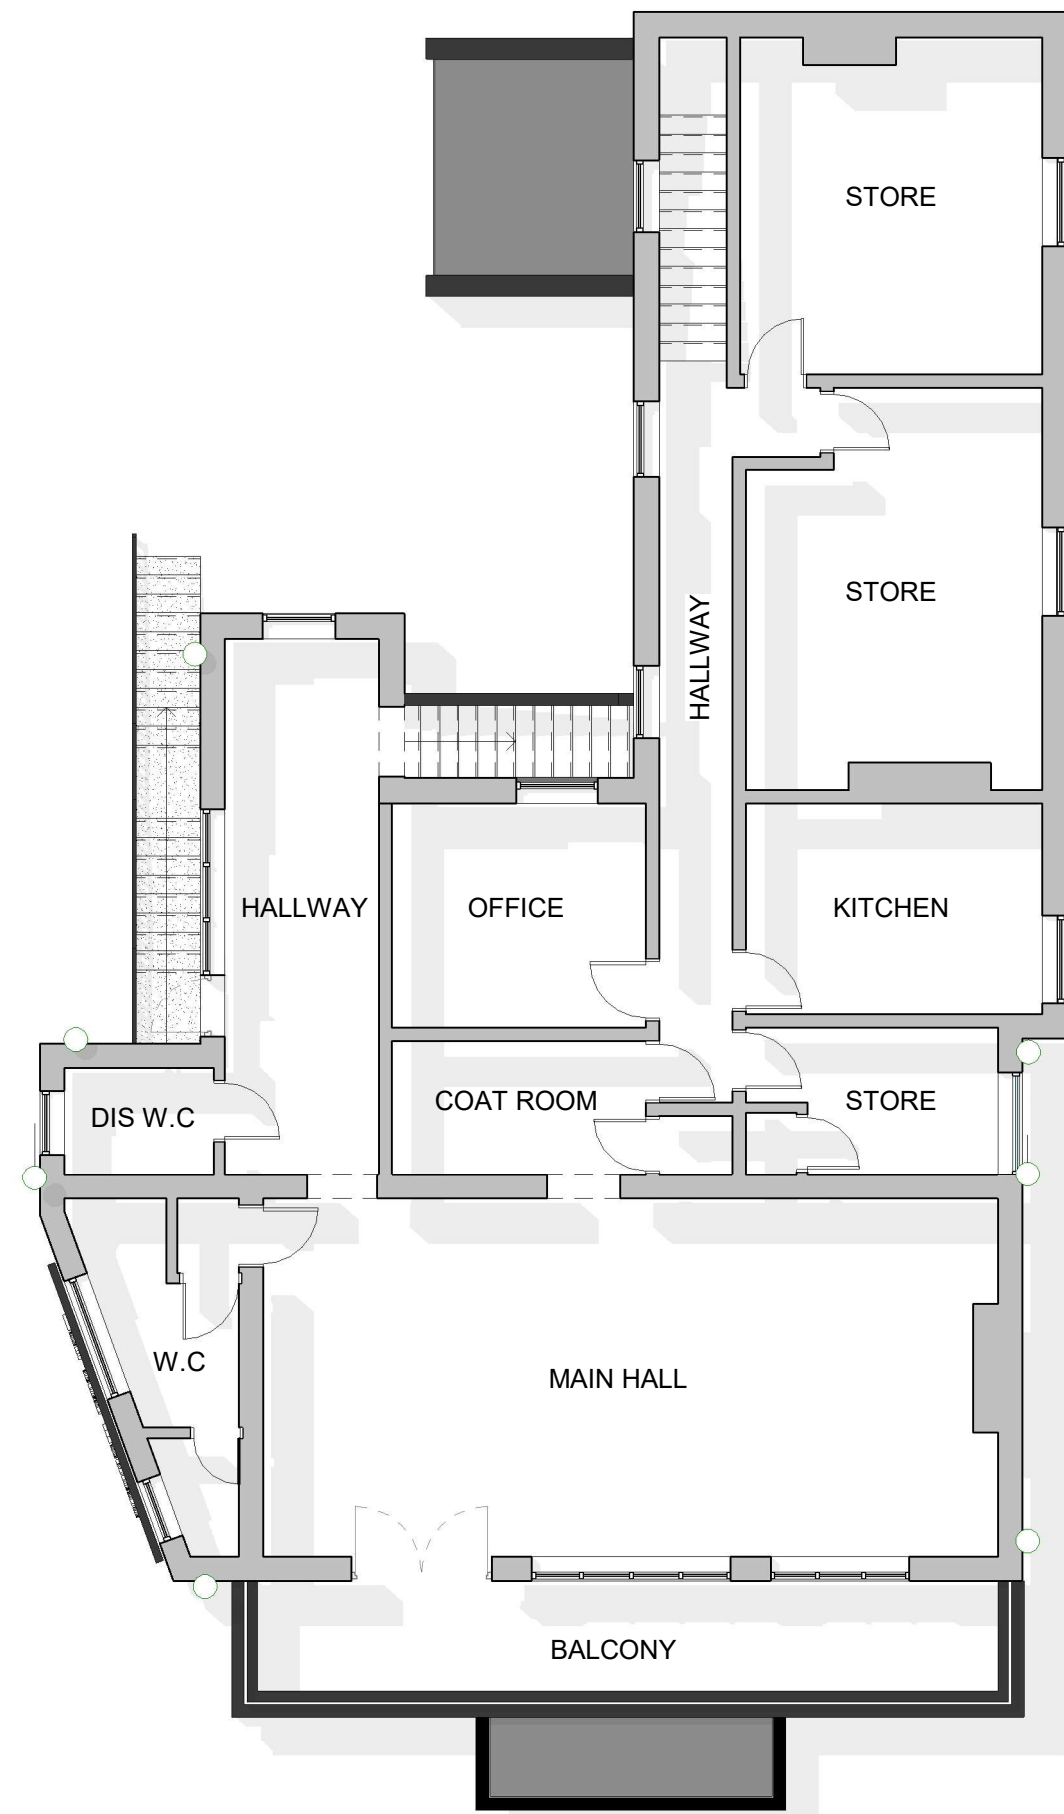

Existing First Floor Plan  
1 : 100

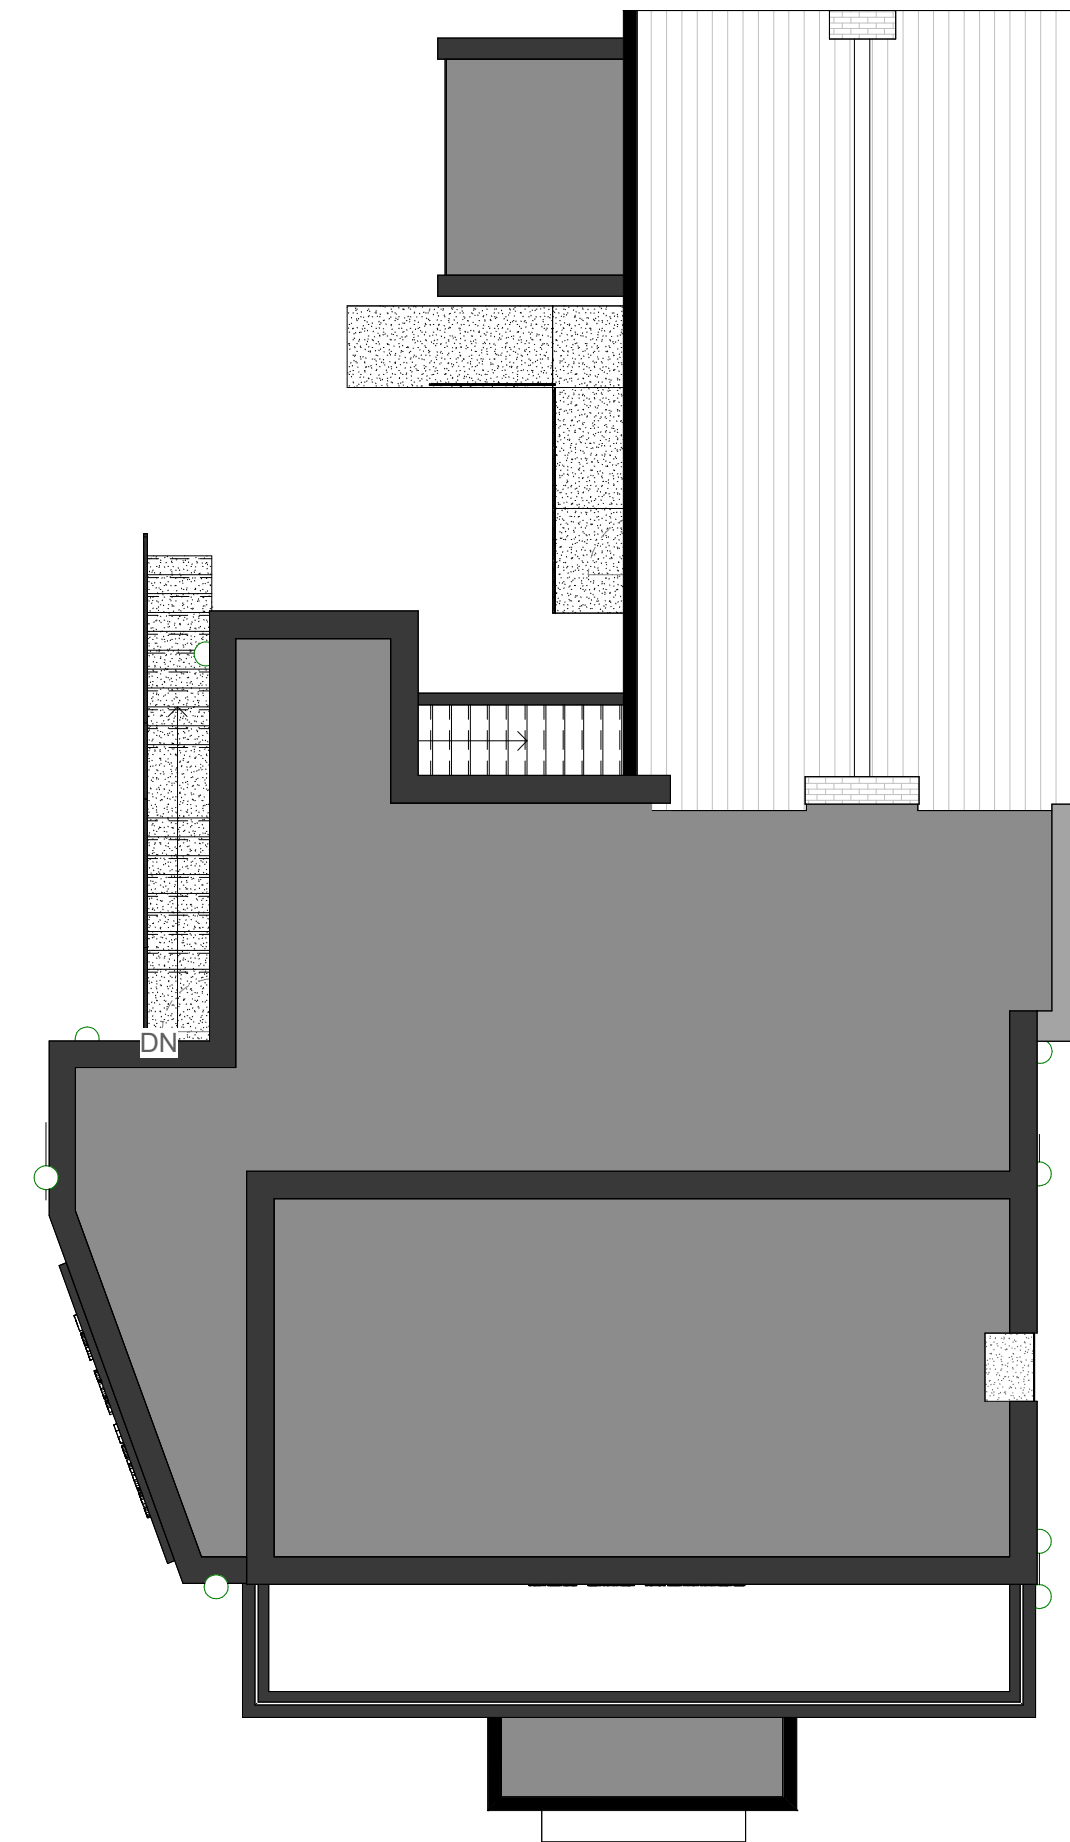

Existing Roof Plan  
1 : 100

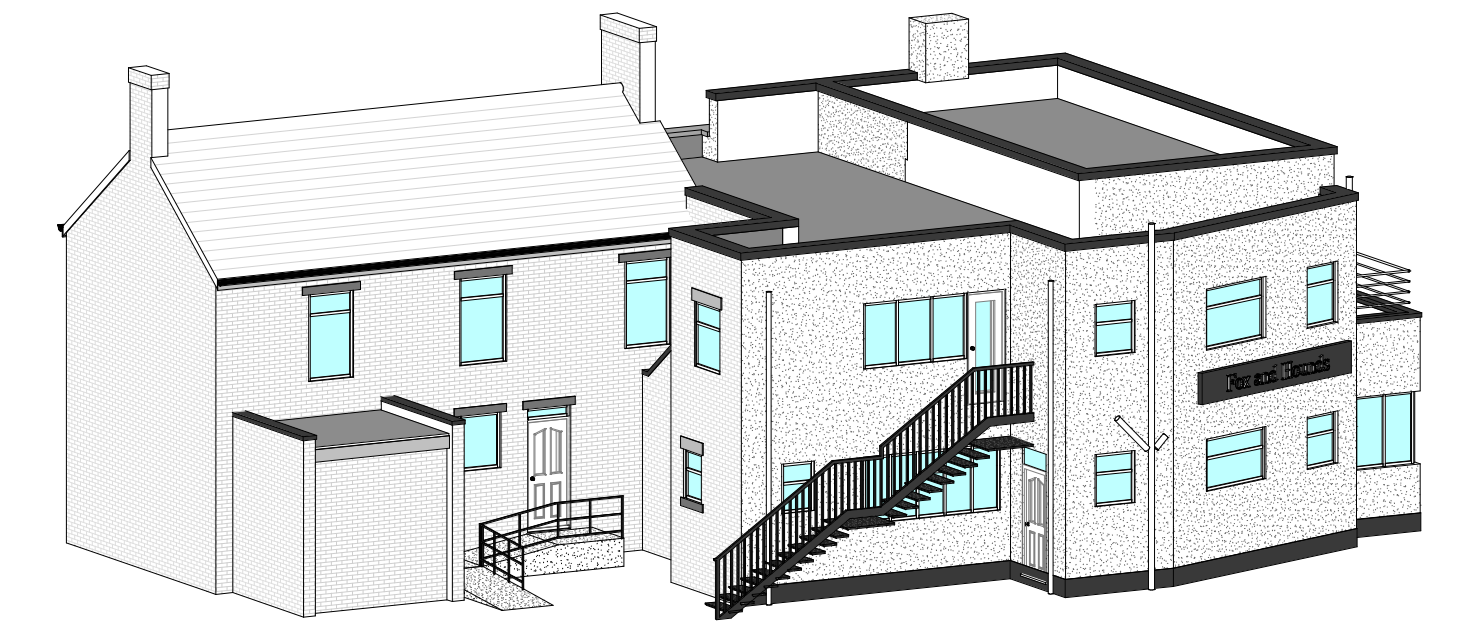

Rev Details:  
Notes:

Check all dimensions and report any omissions or errors

Dans Architecture Service - Nottingham, NG5 5AG

Tel: 07886996196  
email: dans304@hotmail.co.uk & dansarchitecture@hotmail.com

© Copyright. This drawing is copyright of Dans Architectural Services and shall not be loaned, copied or disclosed to any third party without prior written consent of Dans Architectural Services.

Client  
HARBHAM

Project Address  
FOX & HOUNDS  
BARNSELEY  
S72 8QP

Drawing No.  
2469 - 01

Drawing Title:  
Existing Information

Project Title:  
CONVERT TO SHOP & FLATS

PLANNING PERMISSION ONLY

Scale at A1  
As Shown

Date:  
26.09.25

Drawn By  
DB

Revision  
Initial Issue