



Front Elevation

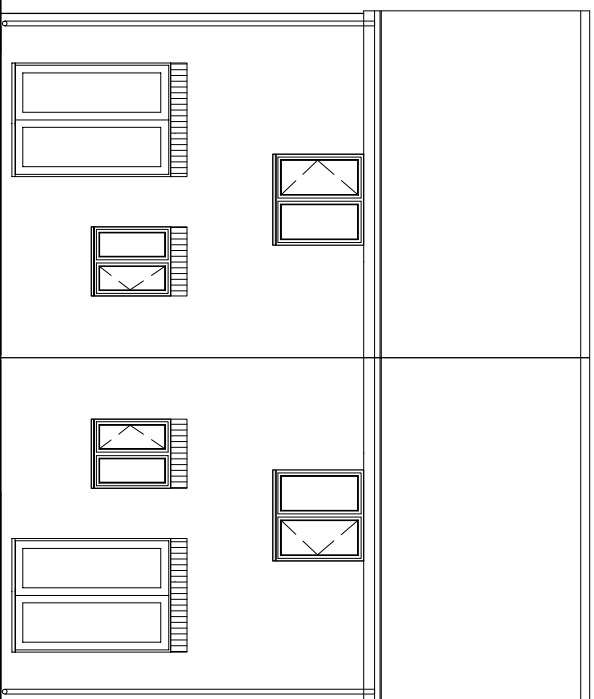


Rear Elevation

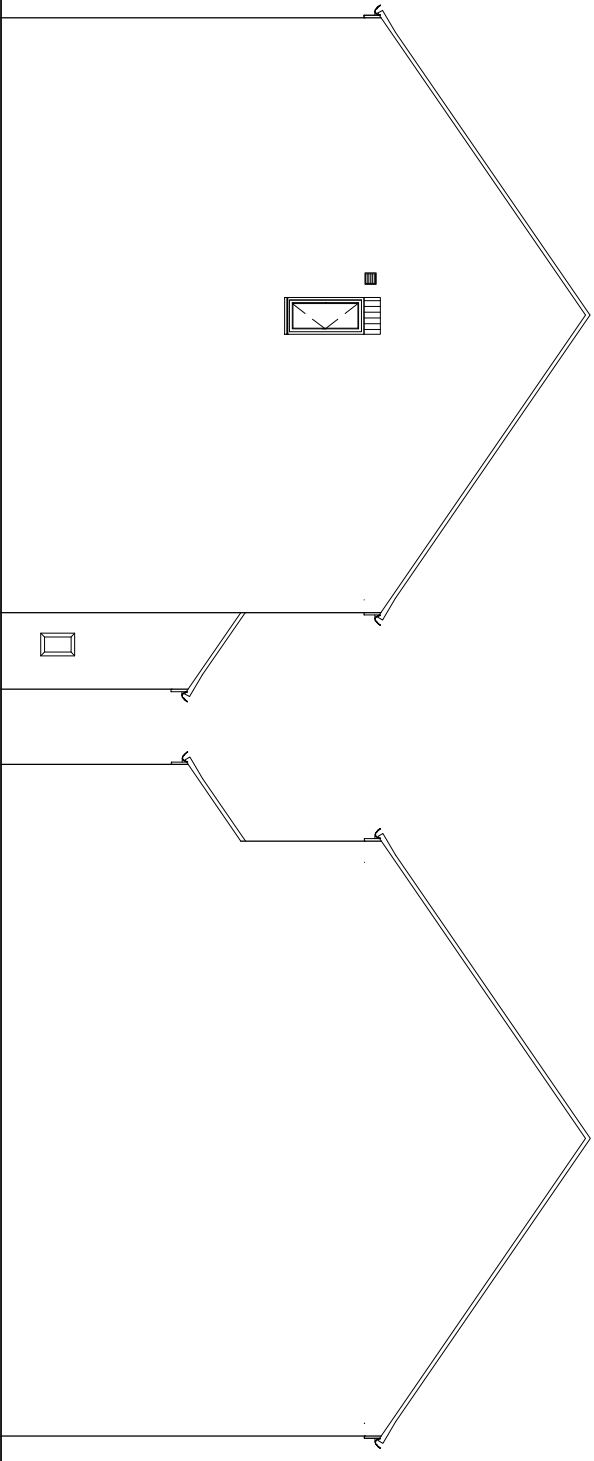


Side Elevation

Side Elevation

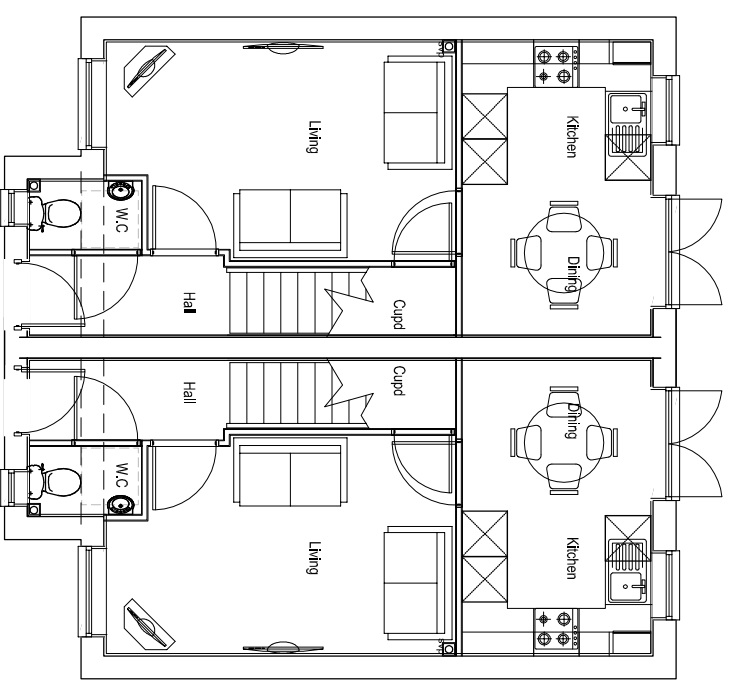

Ground Floor

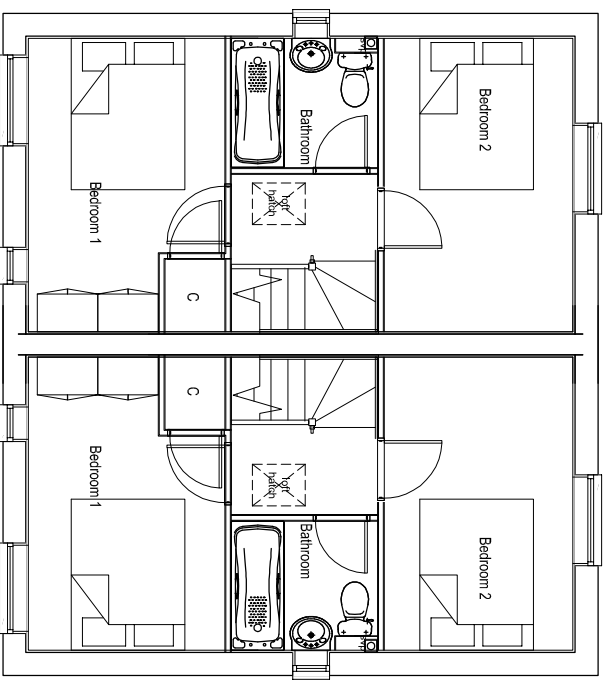

First Floor


**PERSIMMON**  
 Together, we make a home

**Persimmon Homes West Yorkshire**  
 Tel: 0113 2409726  
 Fax: 0113 2408967  
 3 Hepton Court,  
 York Road,  
 Leeds,  
 LS9 6PW

<b>ALNWICK - AS</b>	
<b>Drawing Number</b>	<b>Scale</b>
631-ALN-ASV	1:100
<b>Drawn By</b>	<b>NSR</b>
JAN 14	