






Front Elevation

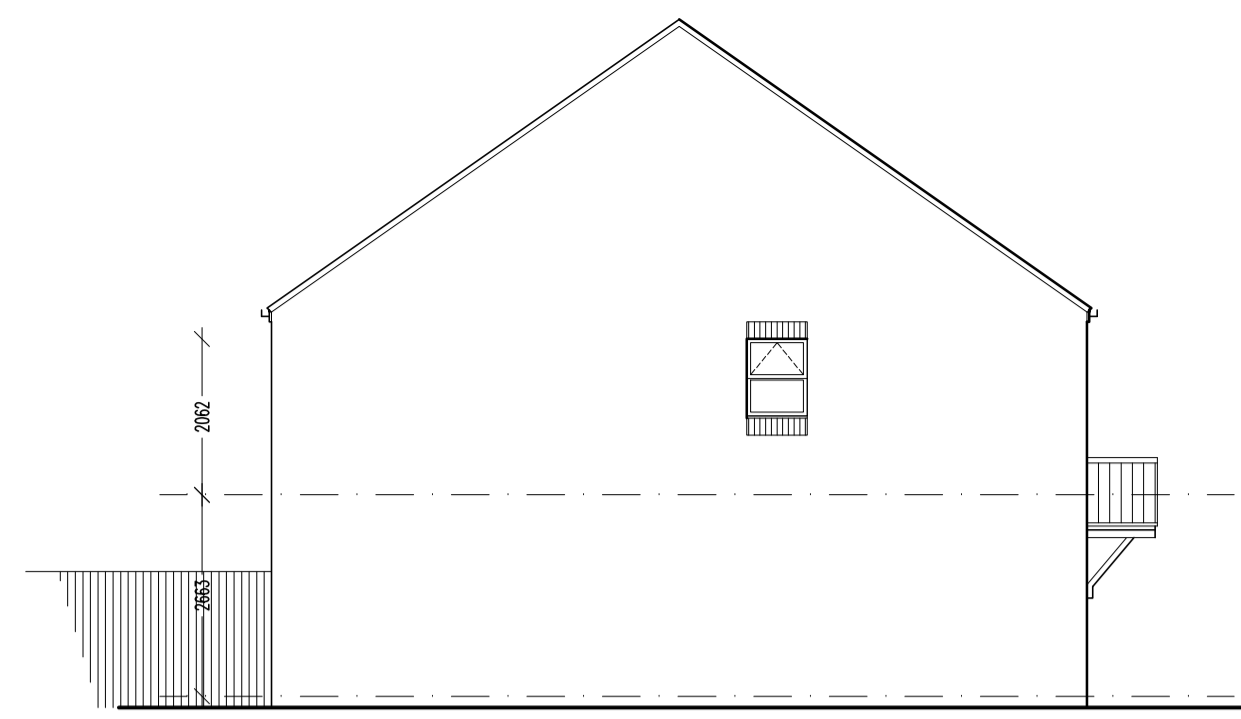


Side Elevation

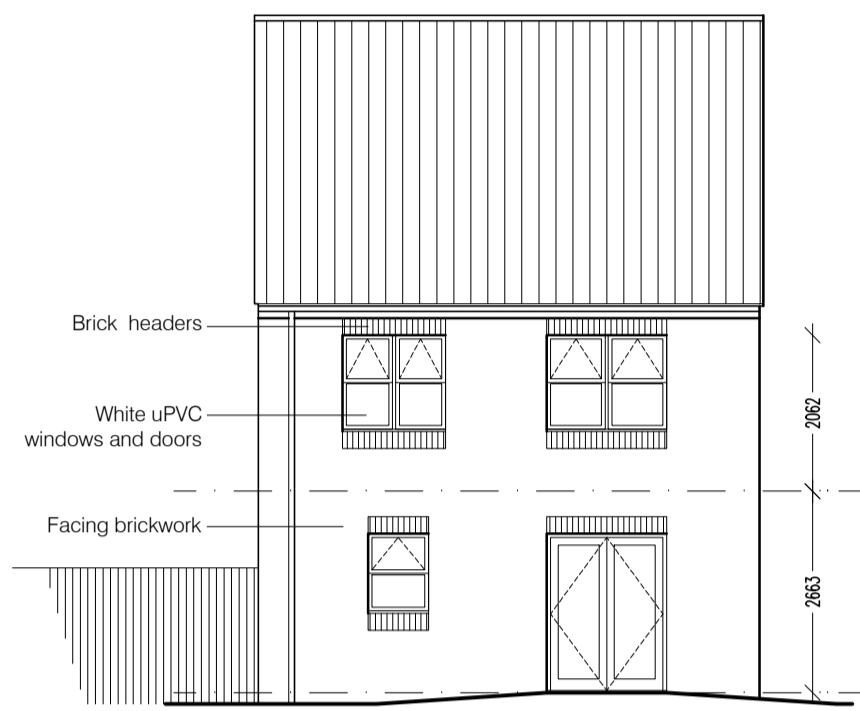


Rear Elevation

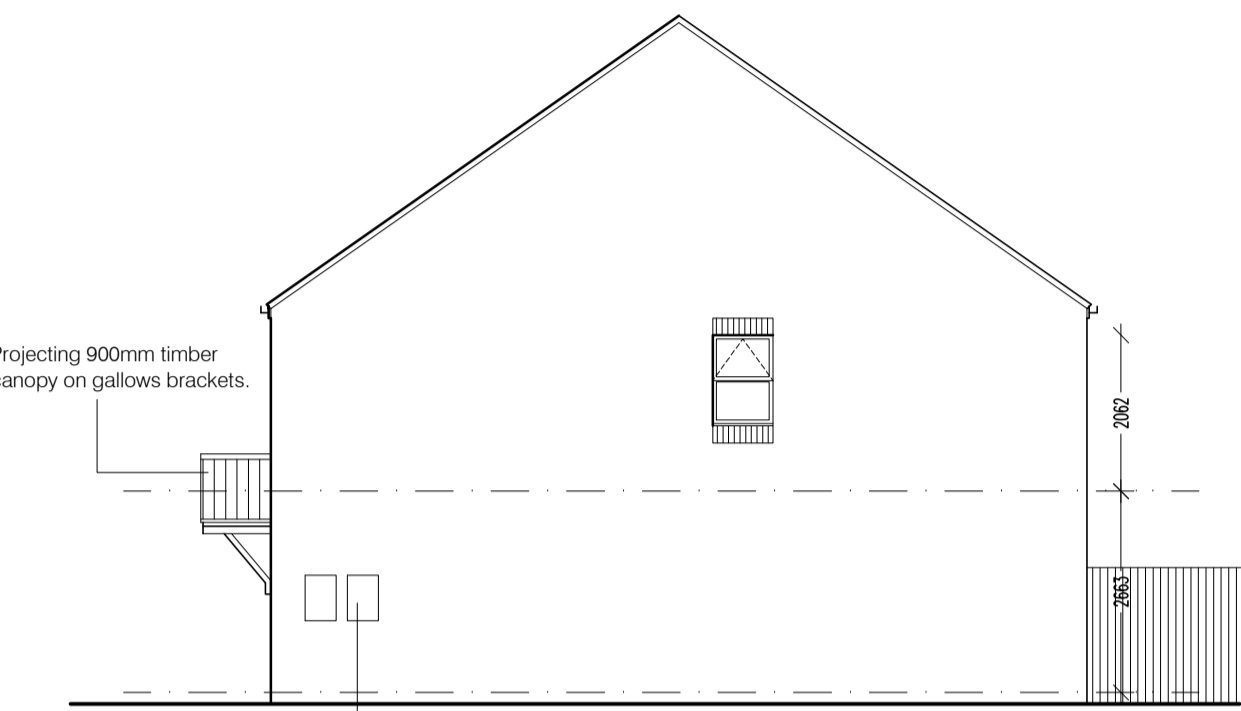


Side Elevation

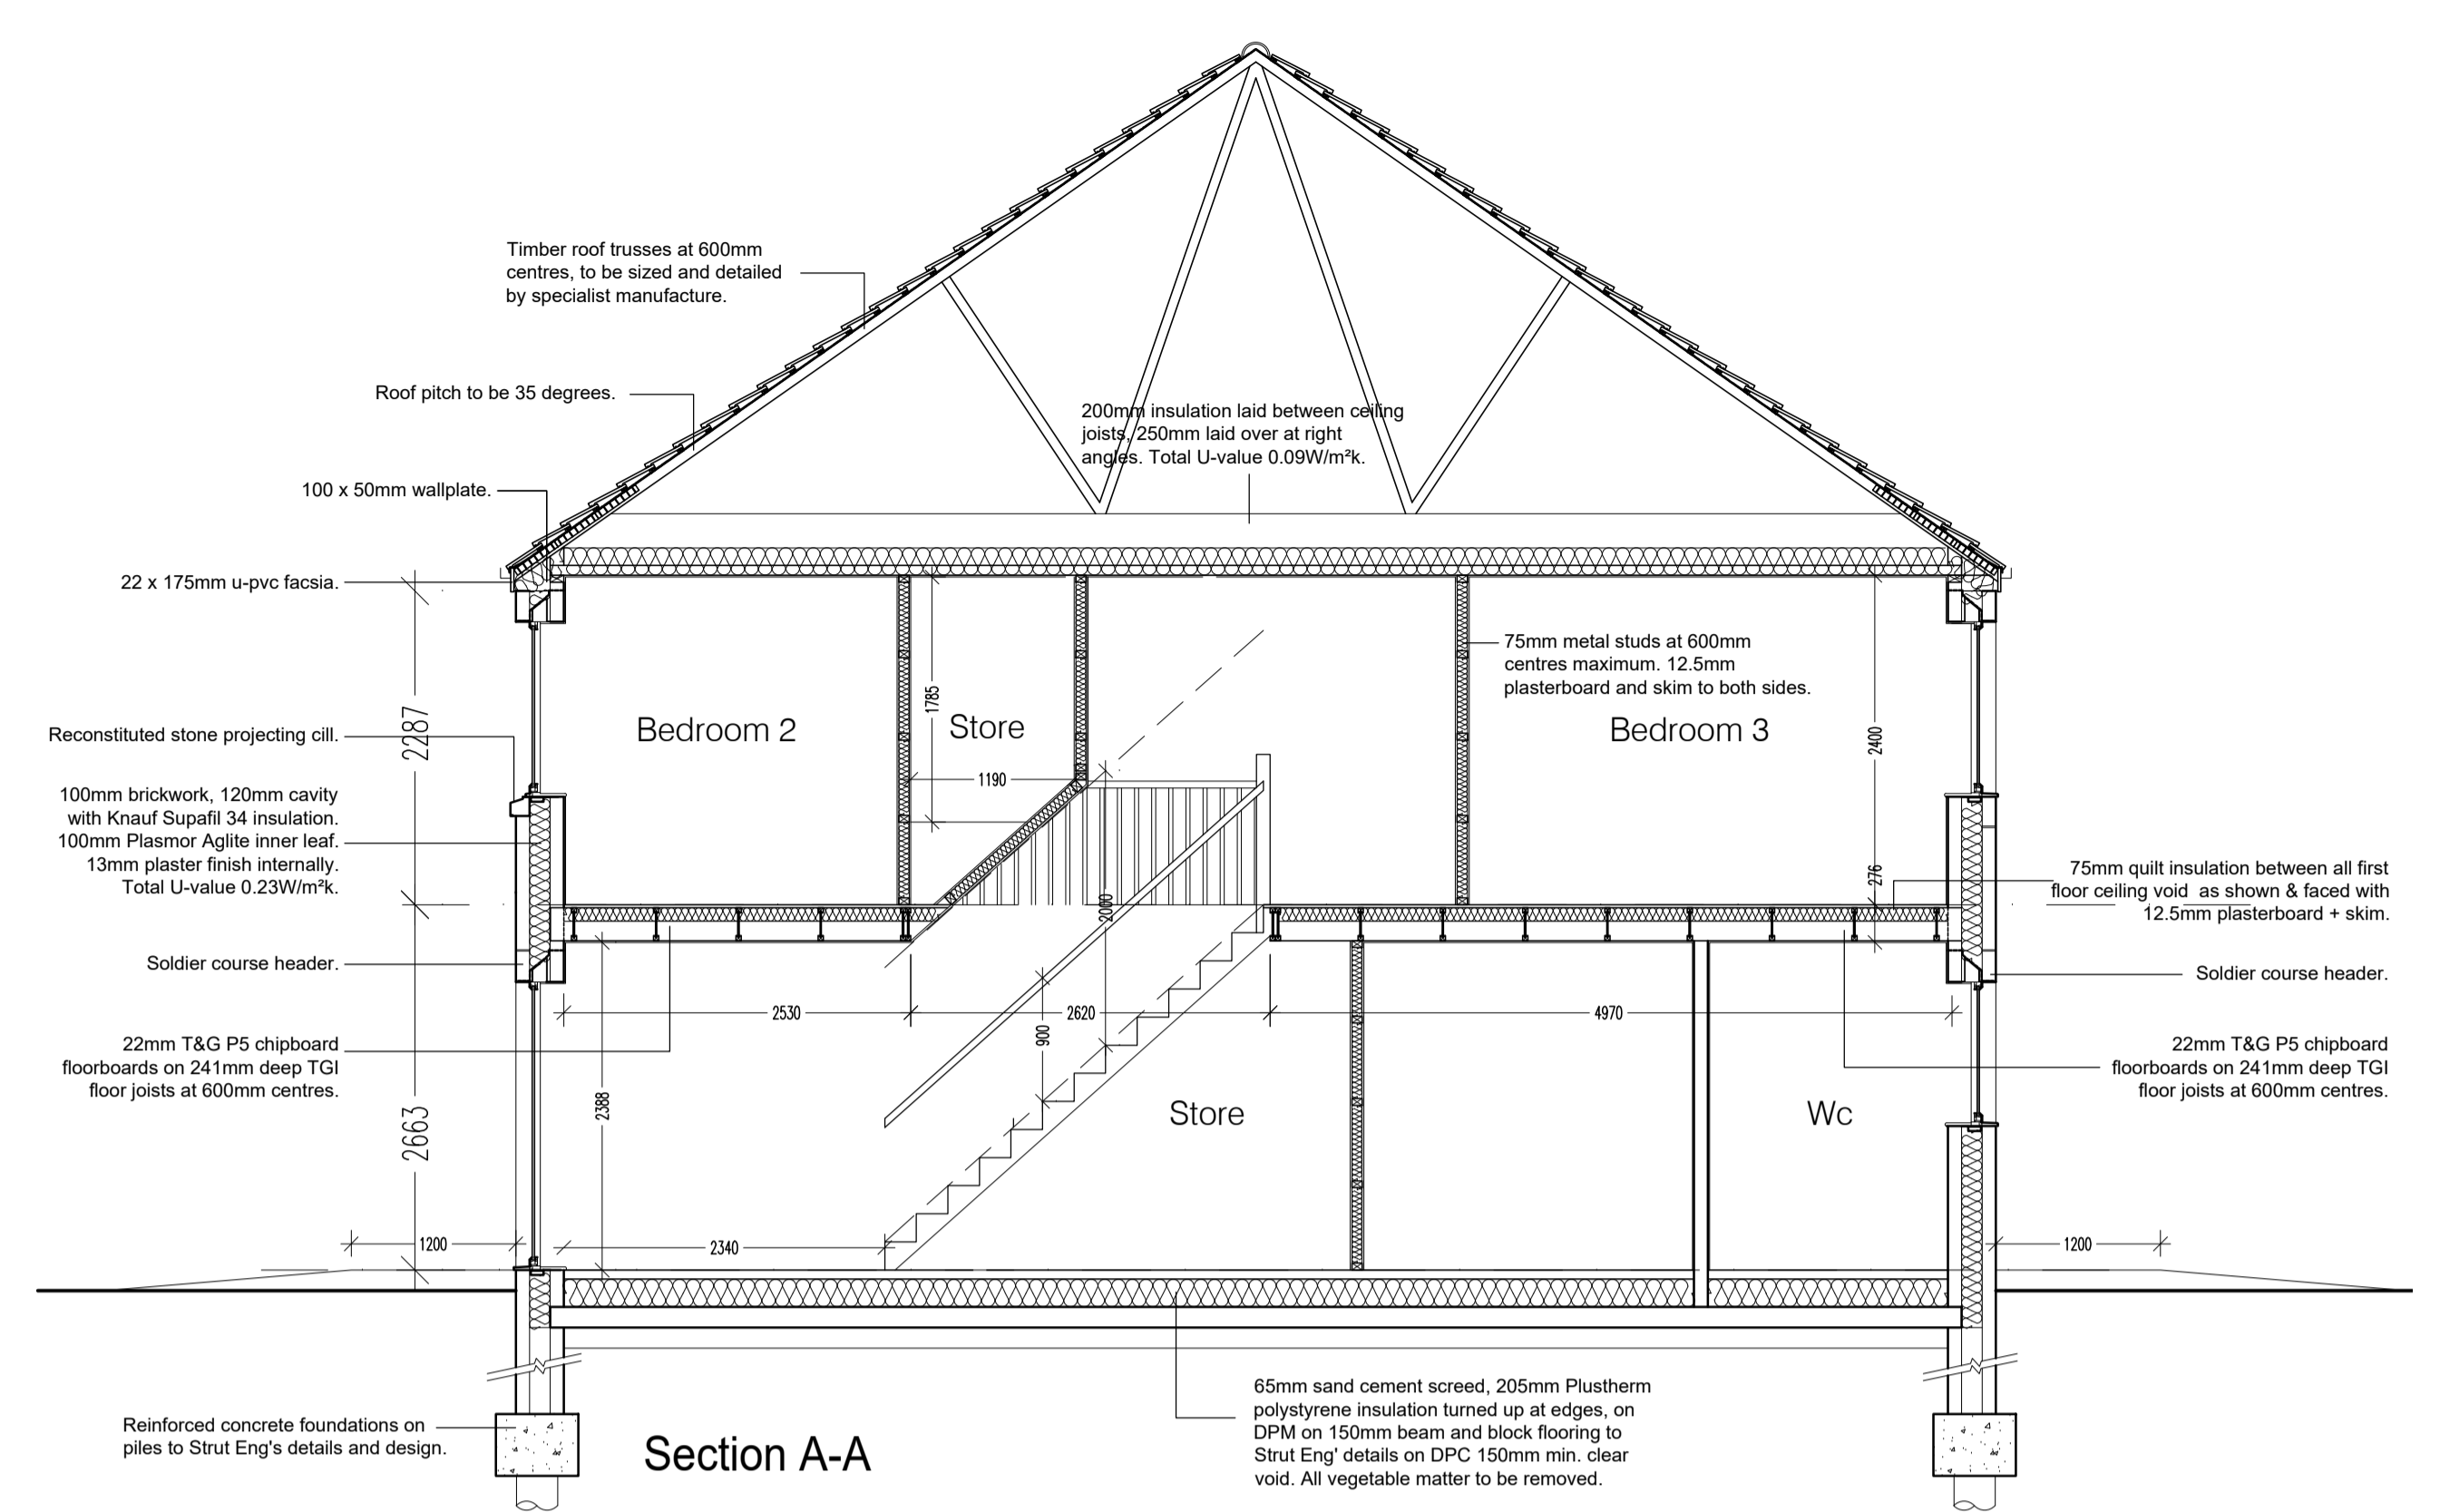


Section A-A

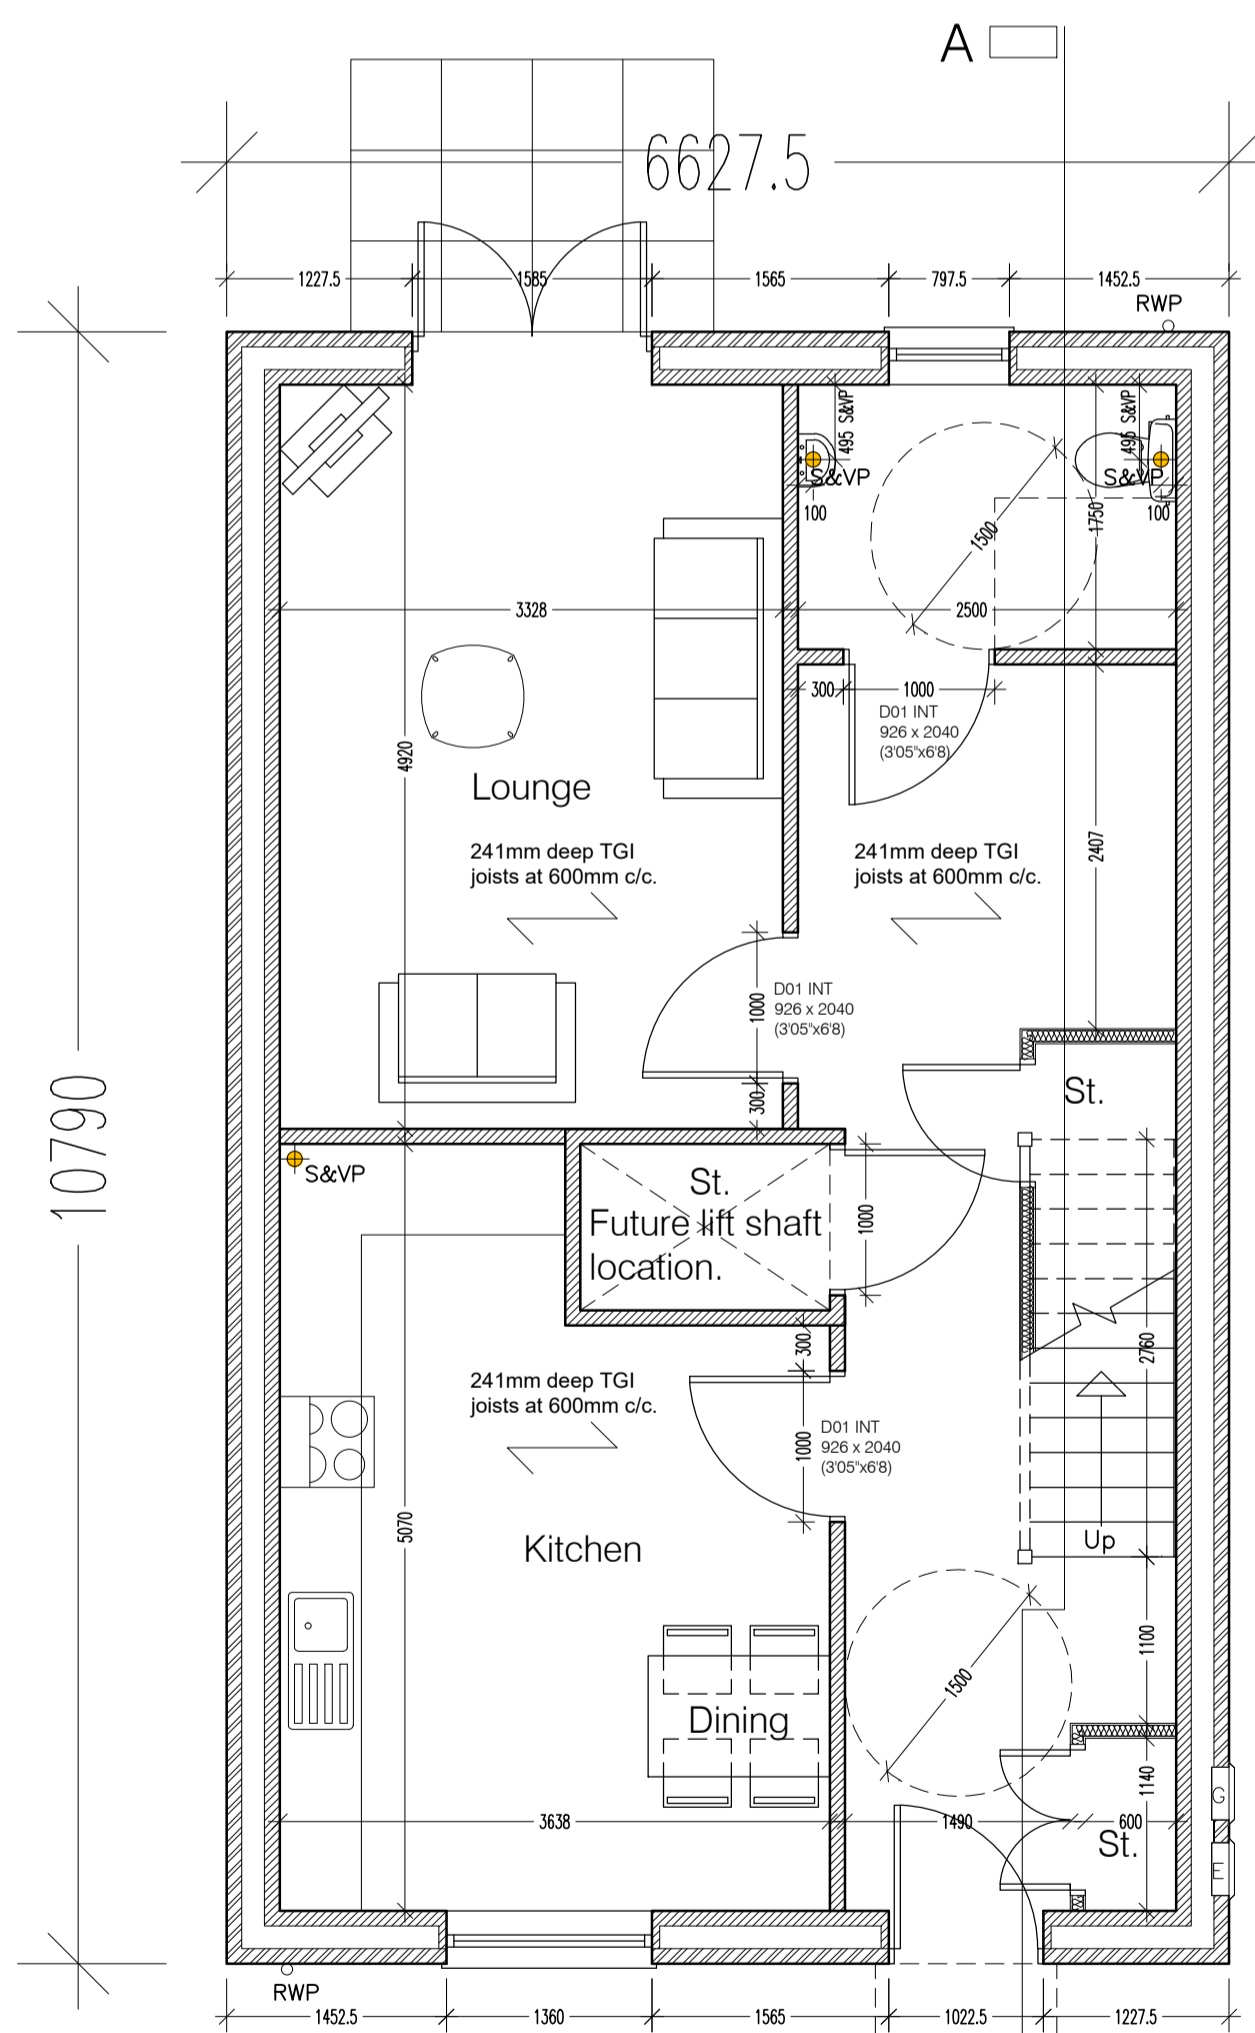

Ground Floor Plan

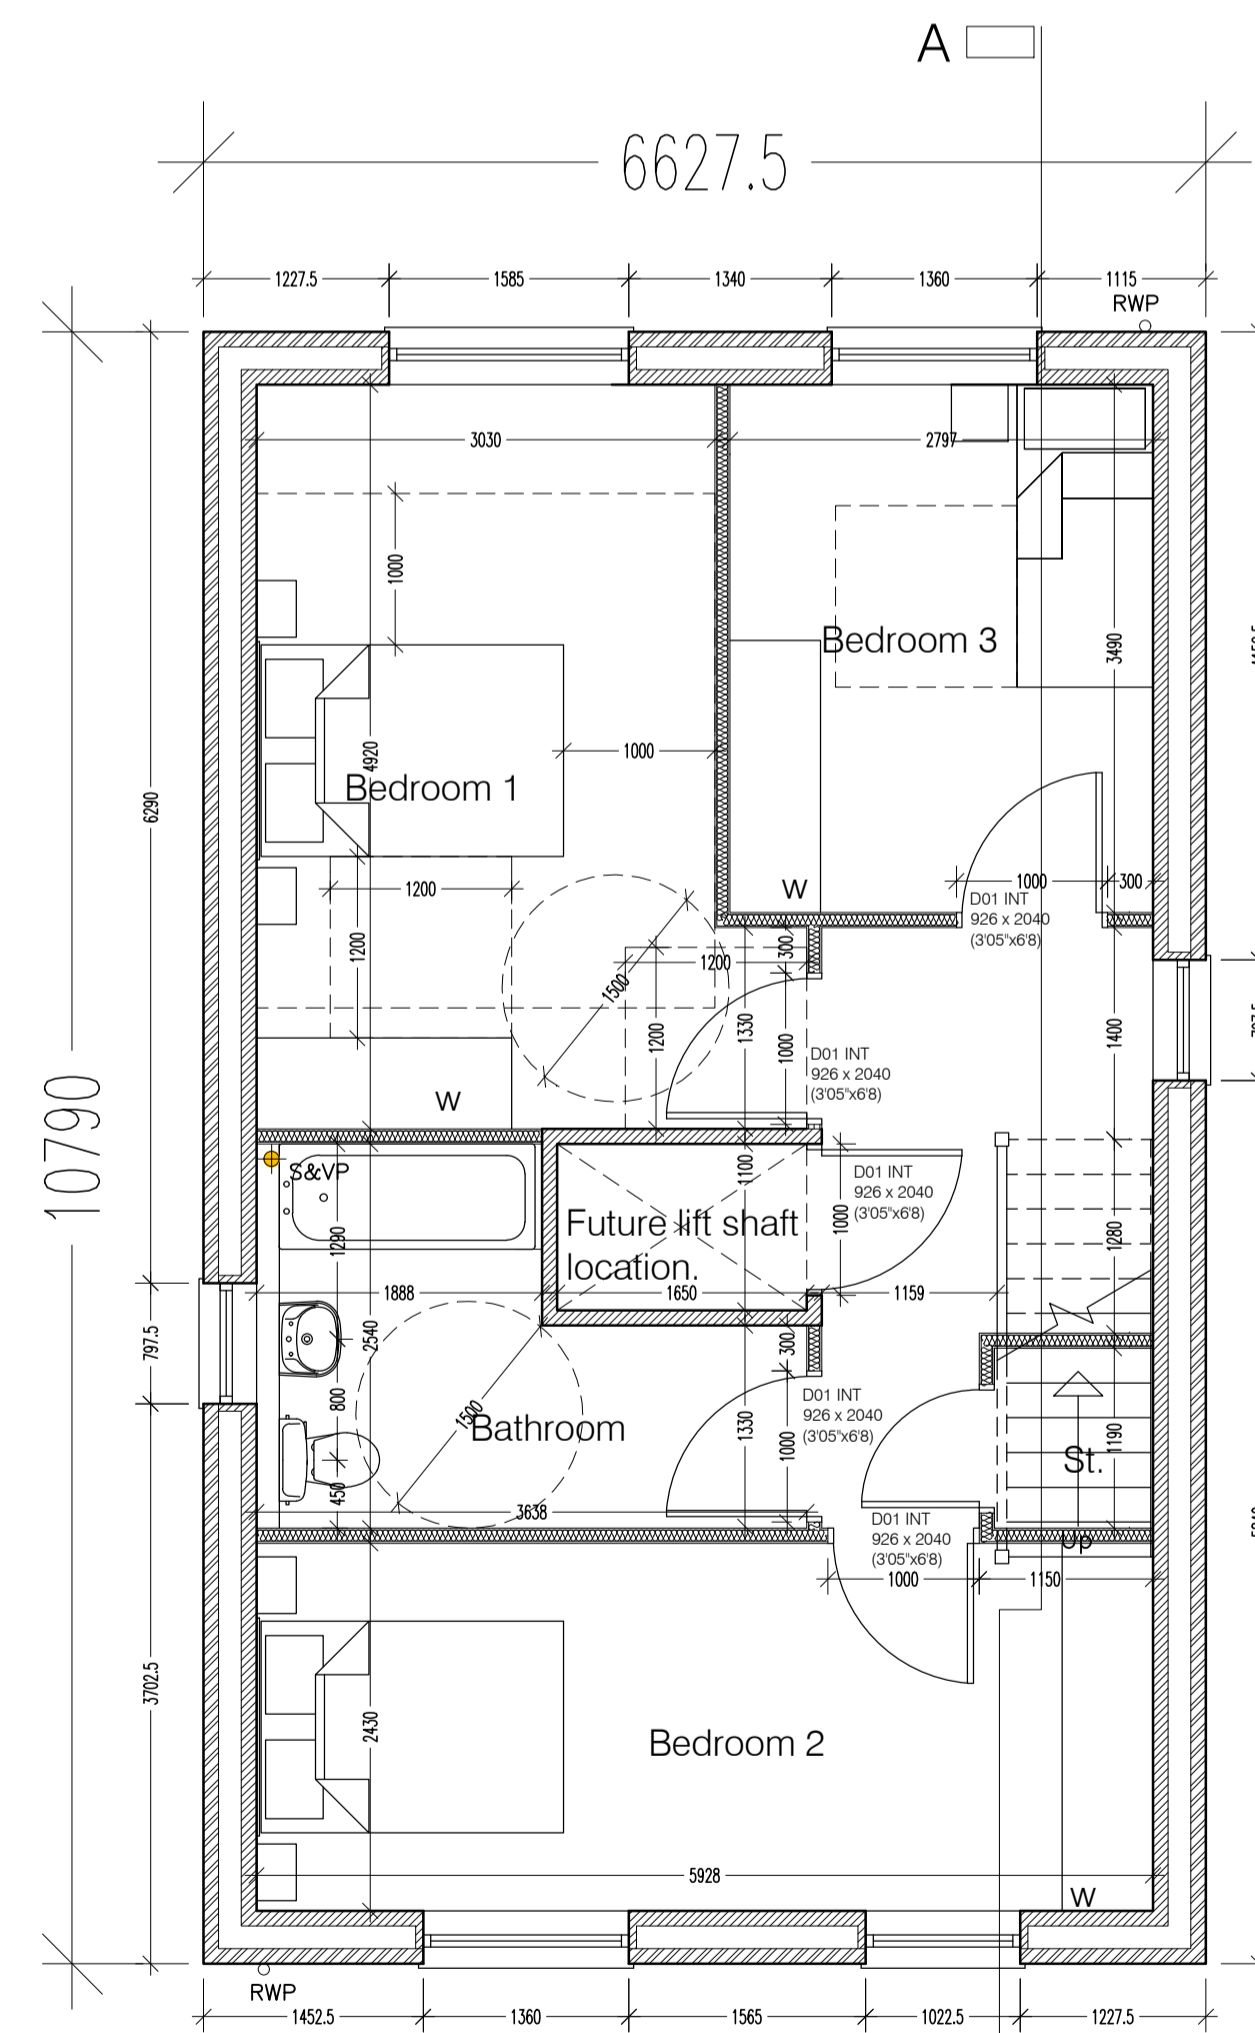


First Floor Plan

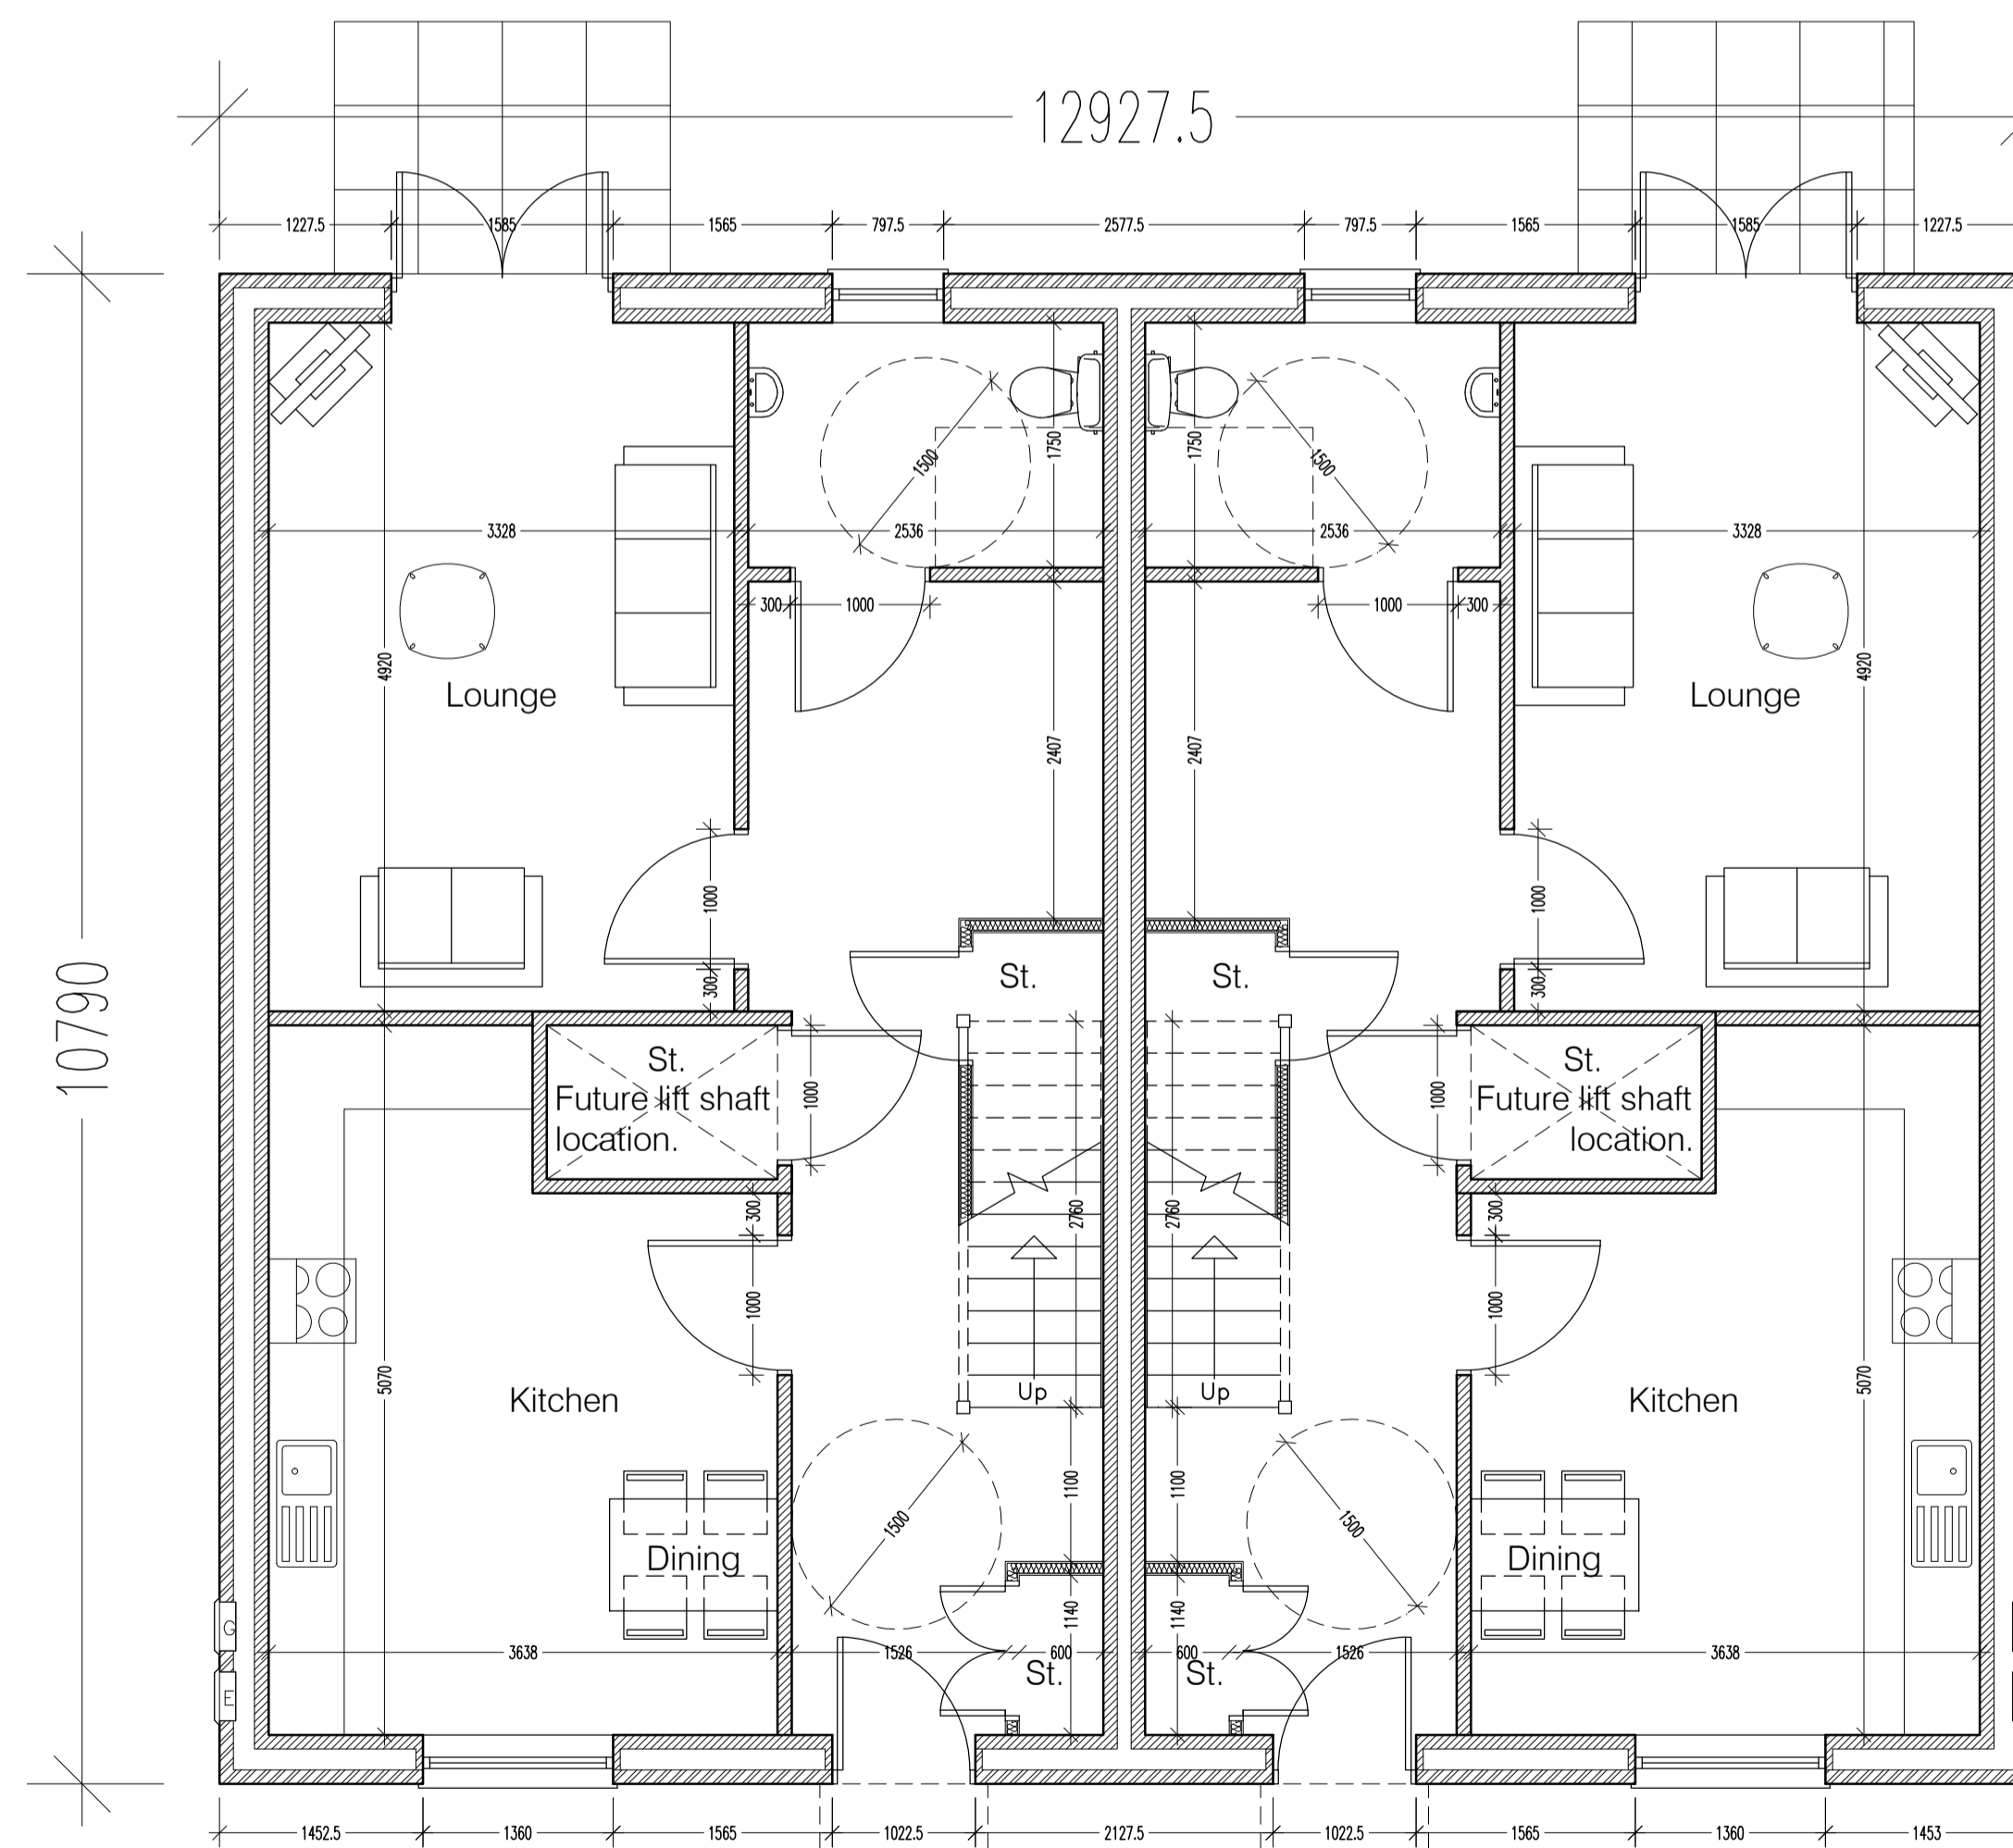

Ground Floor Plan - Pair

Type Aspen - 3 Bedroom 2 storey

Residential Development at
Doncaster Road Darfield, Barnsley

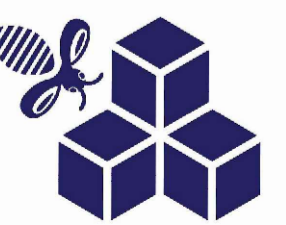House Type Lime	Project: Saul Homes Standard House Types
	Title: House Type 'Lime' Ground and First Floor Plan Elevations and Section A-A
	Scale: 1:50/100@A1 Drawn: PJ Date: 06/24 Checked:
	Drawing no: SH/ST/61 Rev:
 Burntwood Office Park Common Road Brierley Barnsley S72 9ET T: 01226 707090 F: 01226 707091 info@saulhomes.co.uk www.saulhomes.co.uk	
<h1>SAUL HOMES</h1>	