



SCALE 1:50

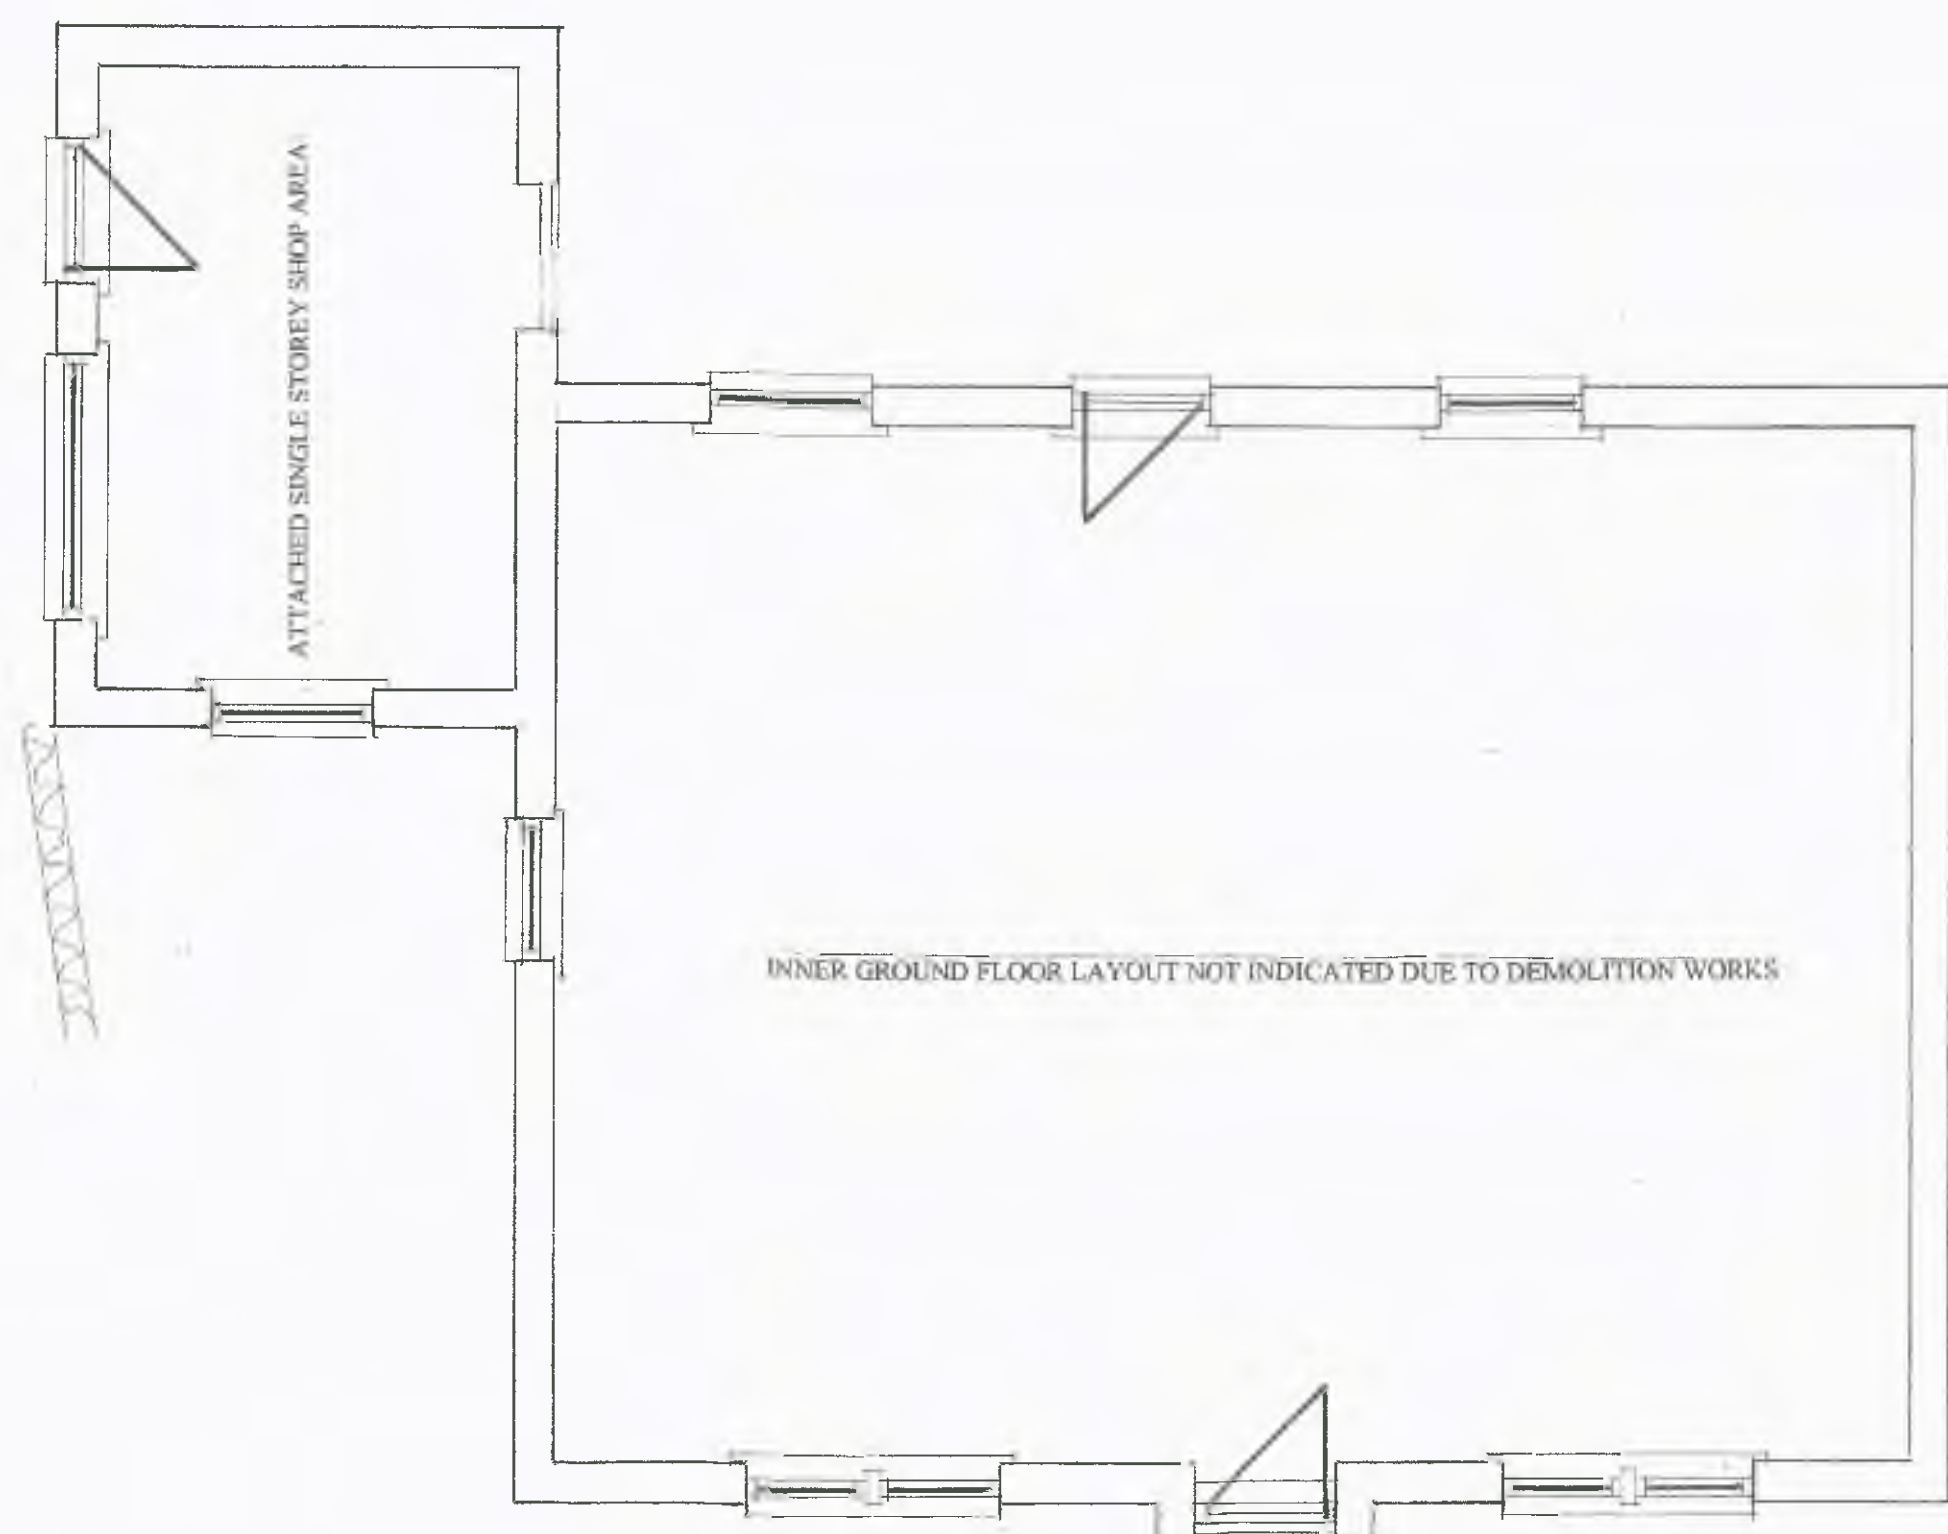


EXISTING GROUND FLOOR AREA

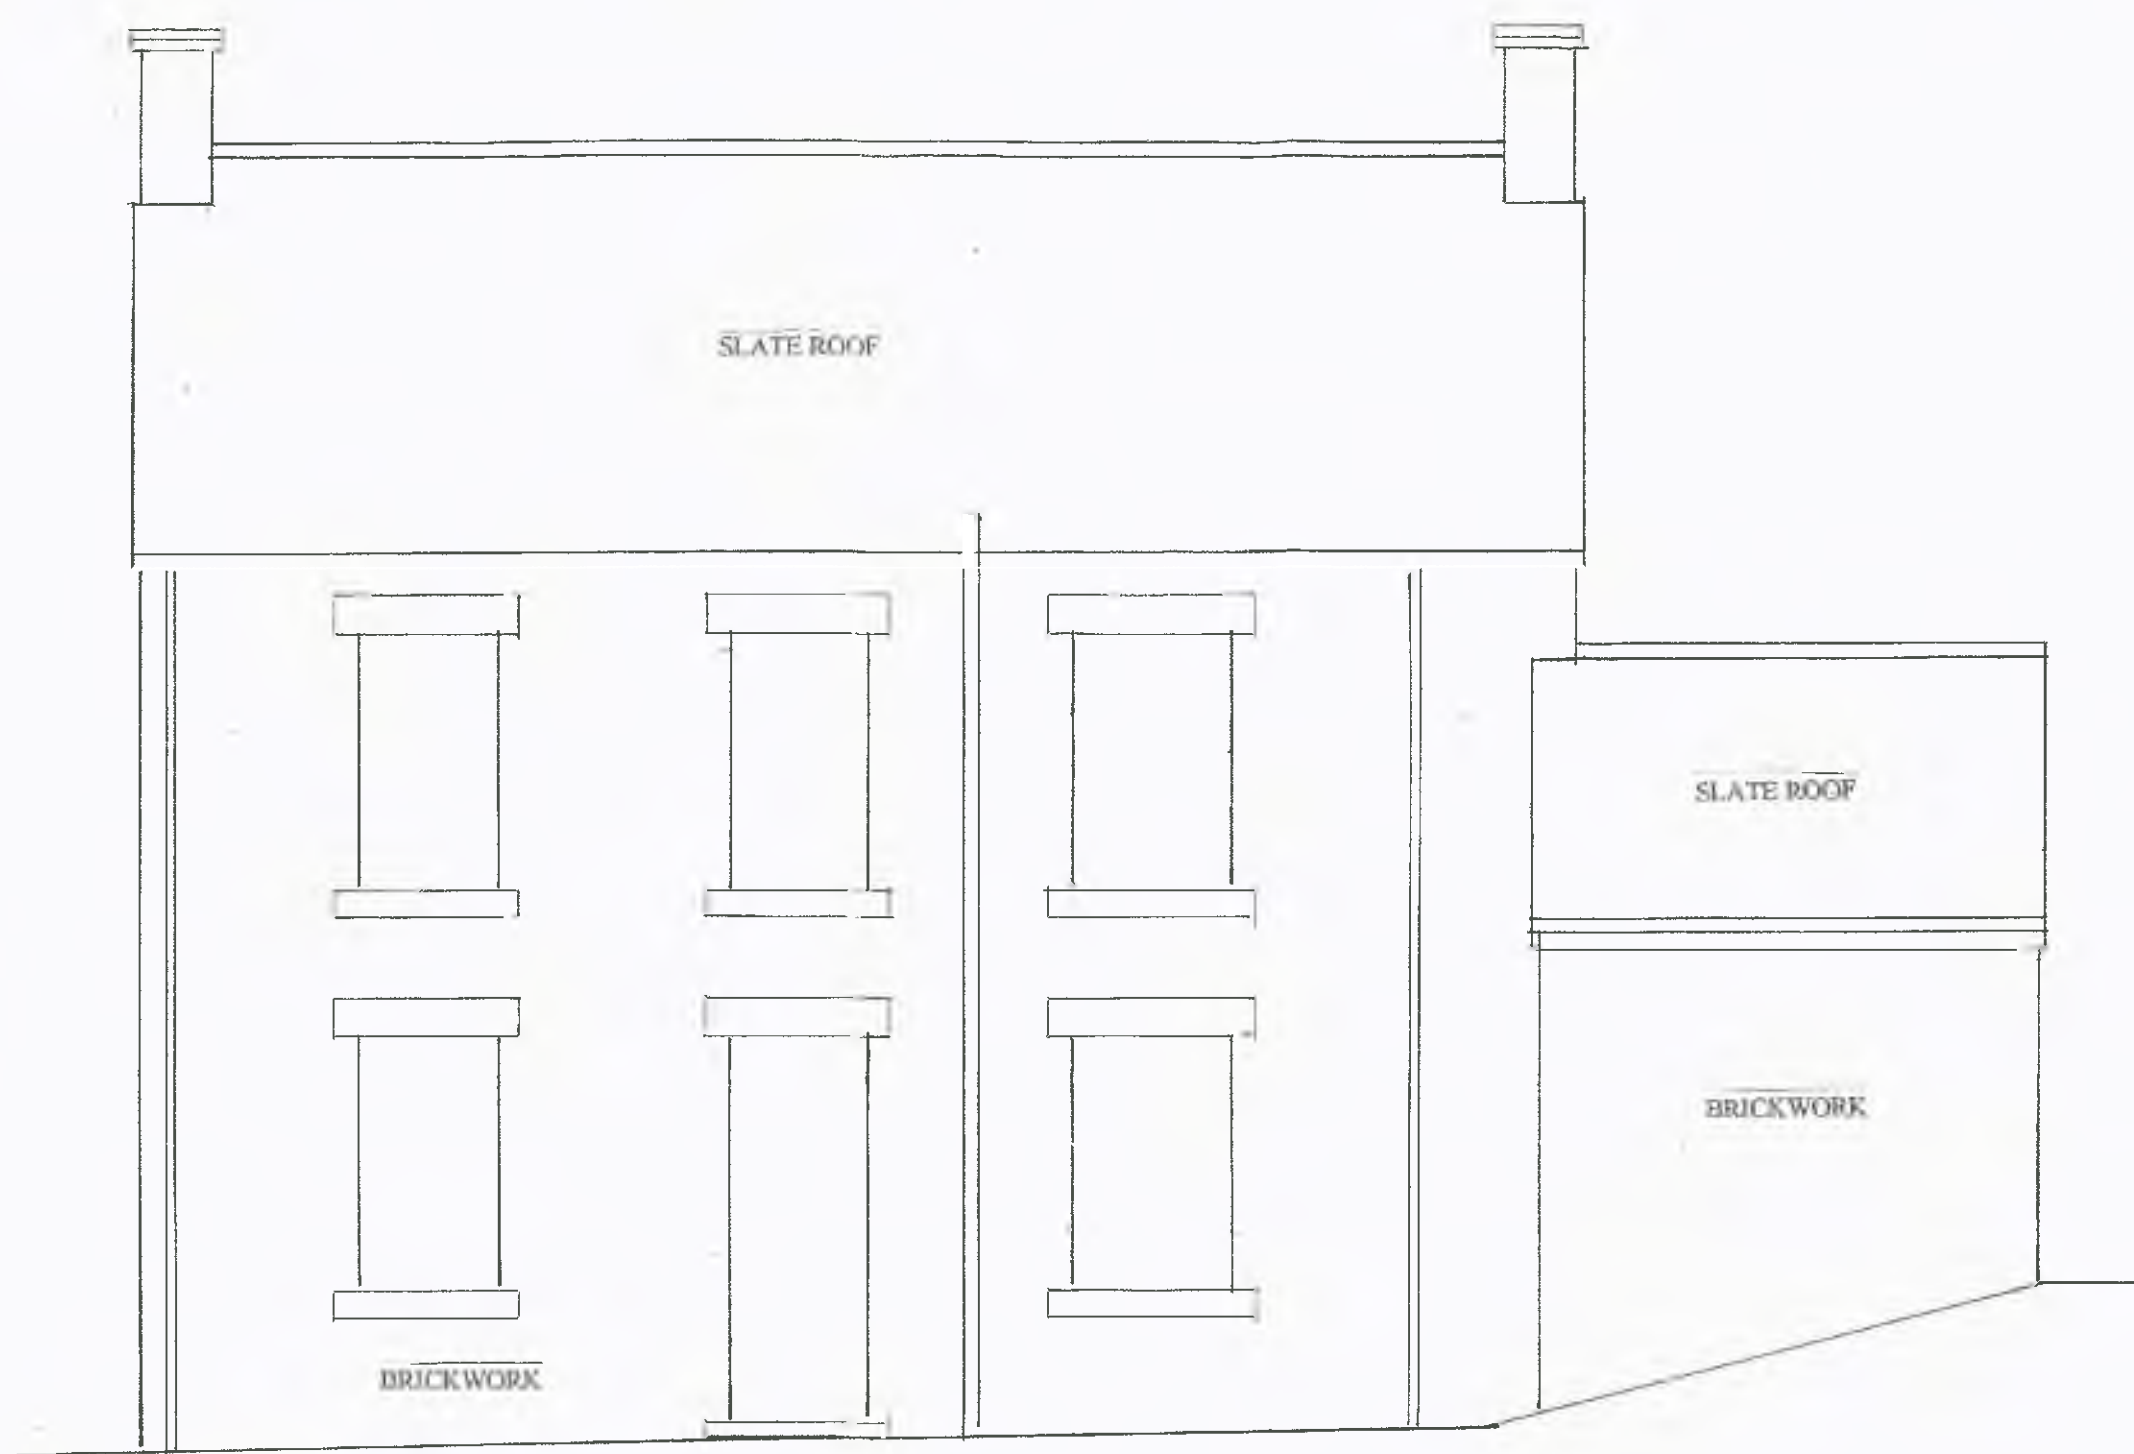


WINDOW AND DOOR DETAILS NOT DETAILED DUE TO DEMOLITION WORKS

EXISTING REAR ELEVATION

SCALE 1:50

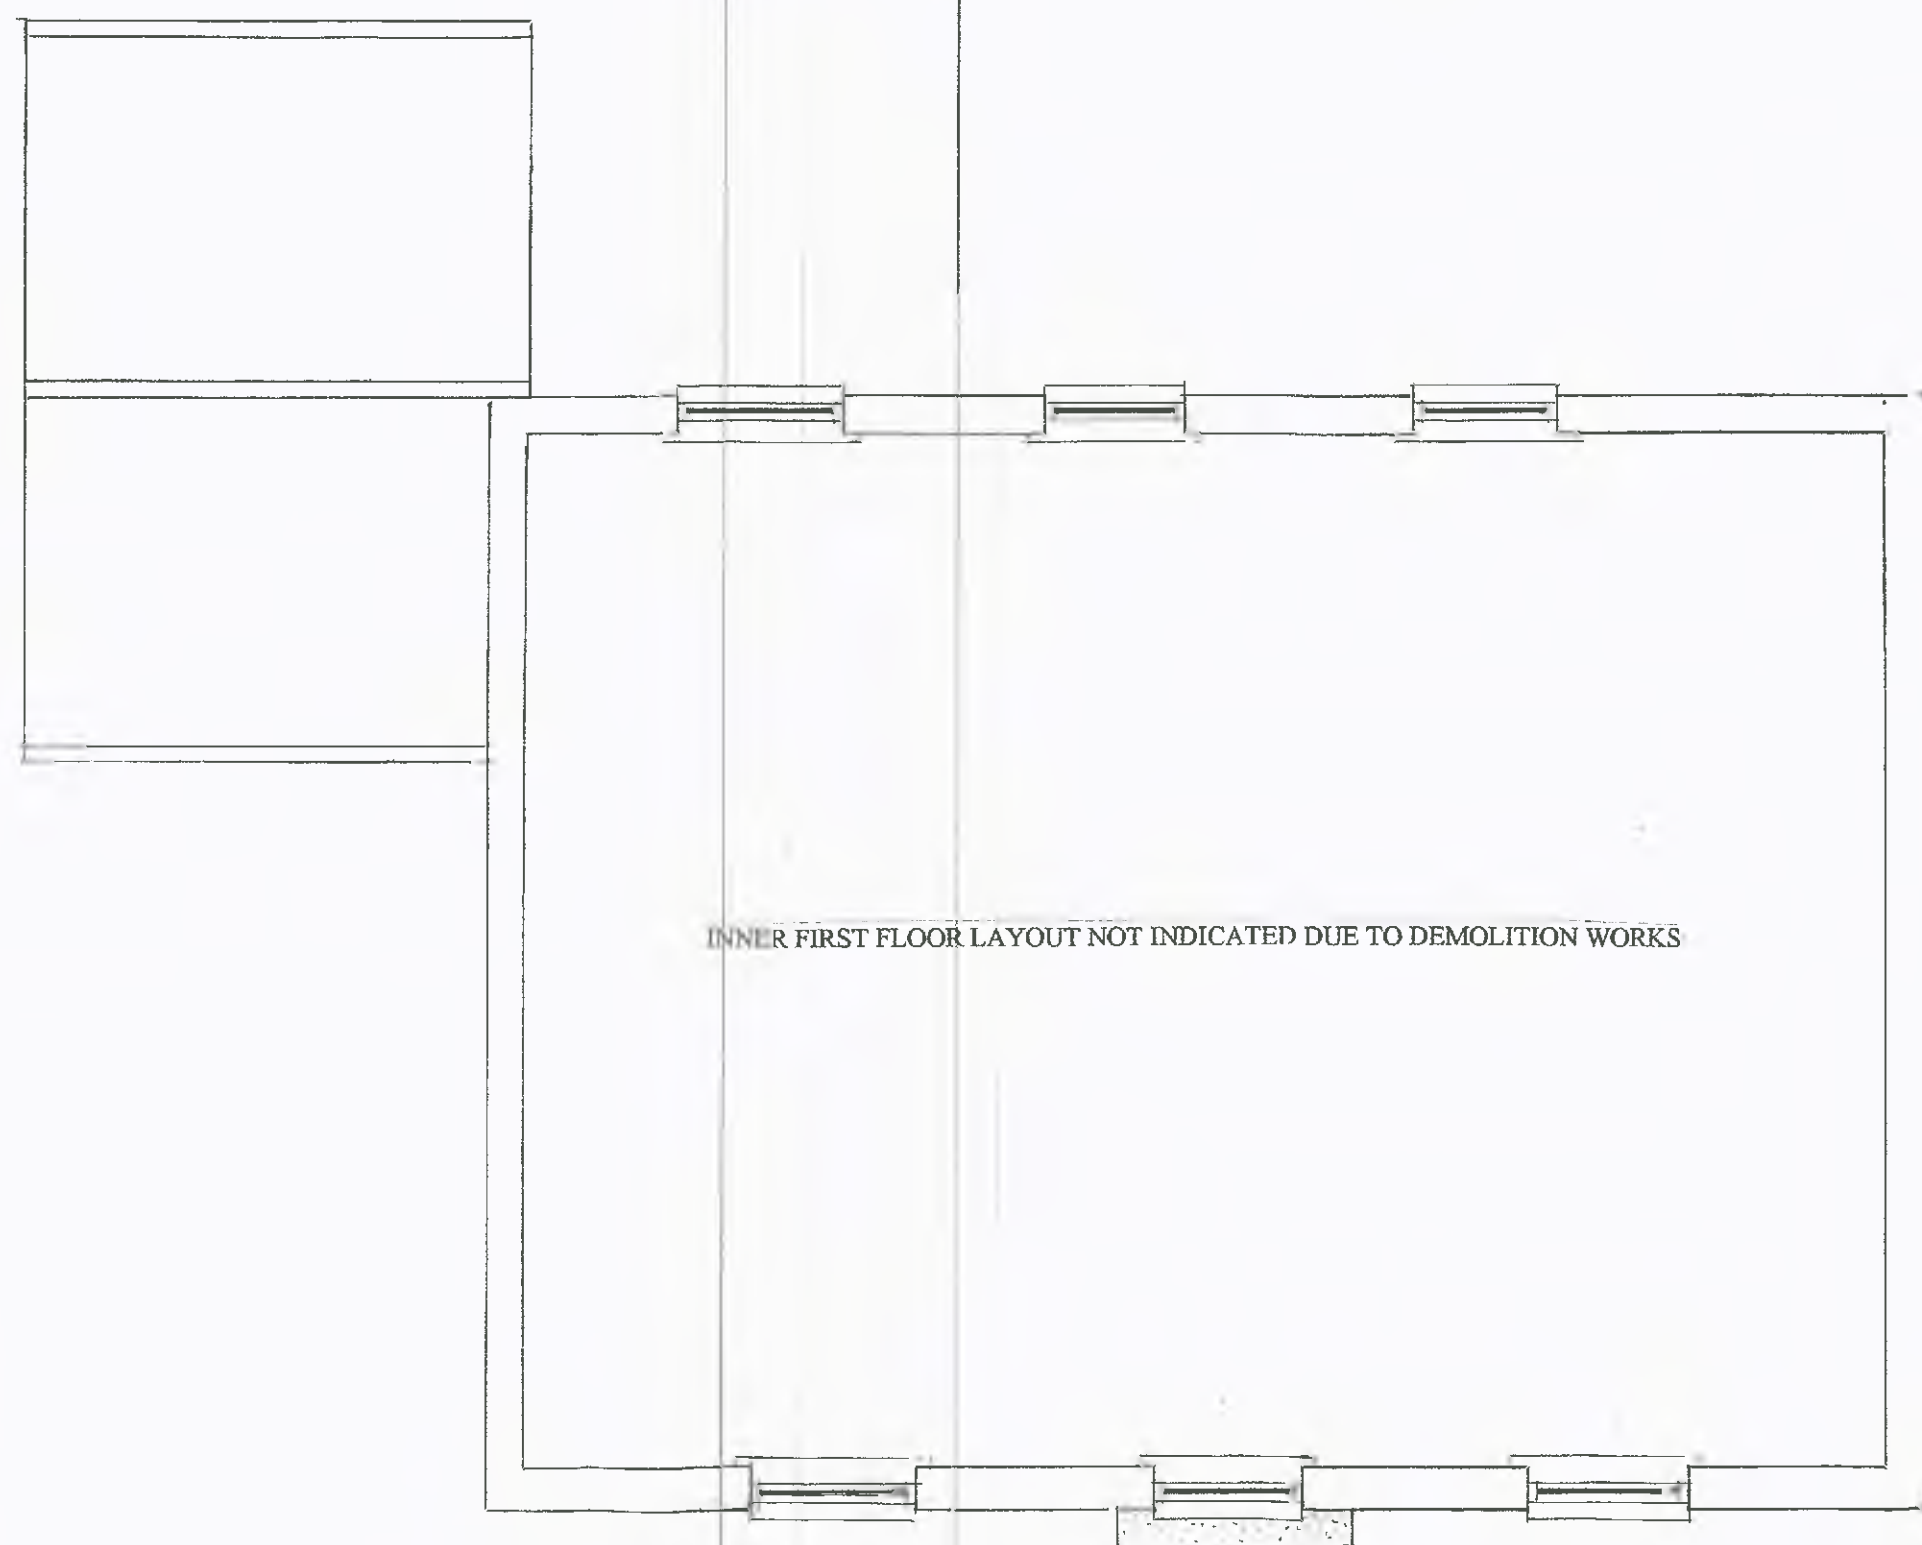

EXISTING FIRST FLOOR AREA

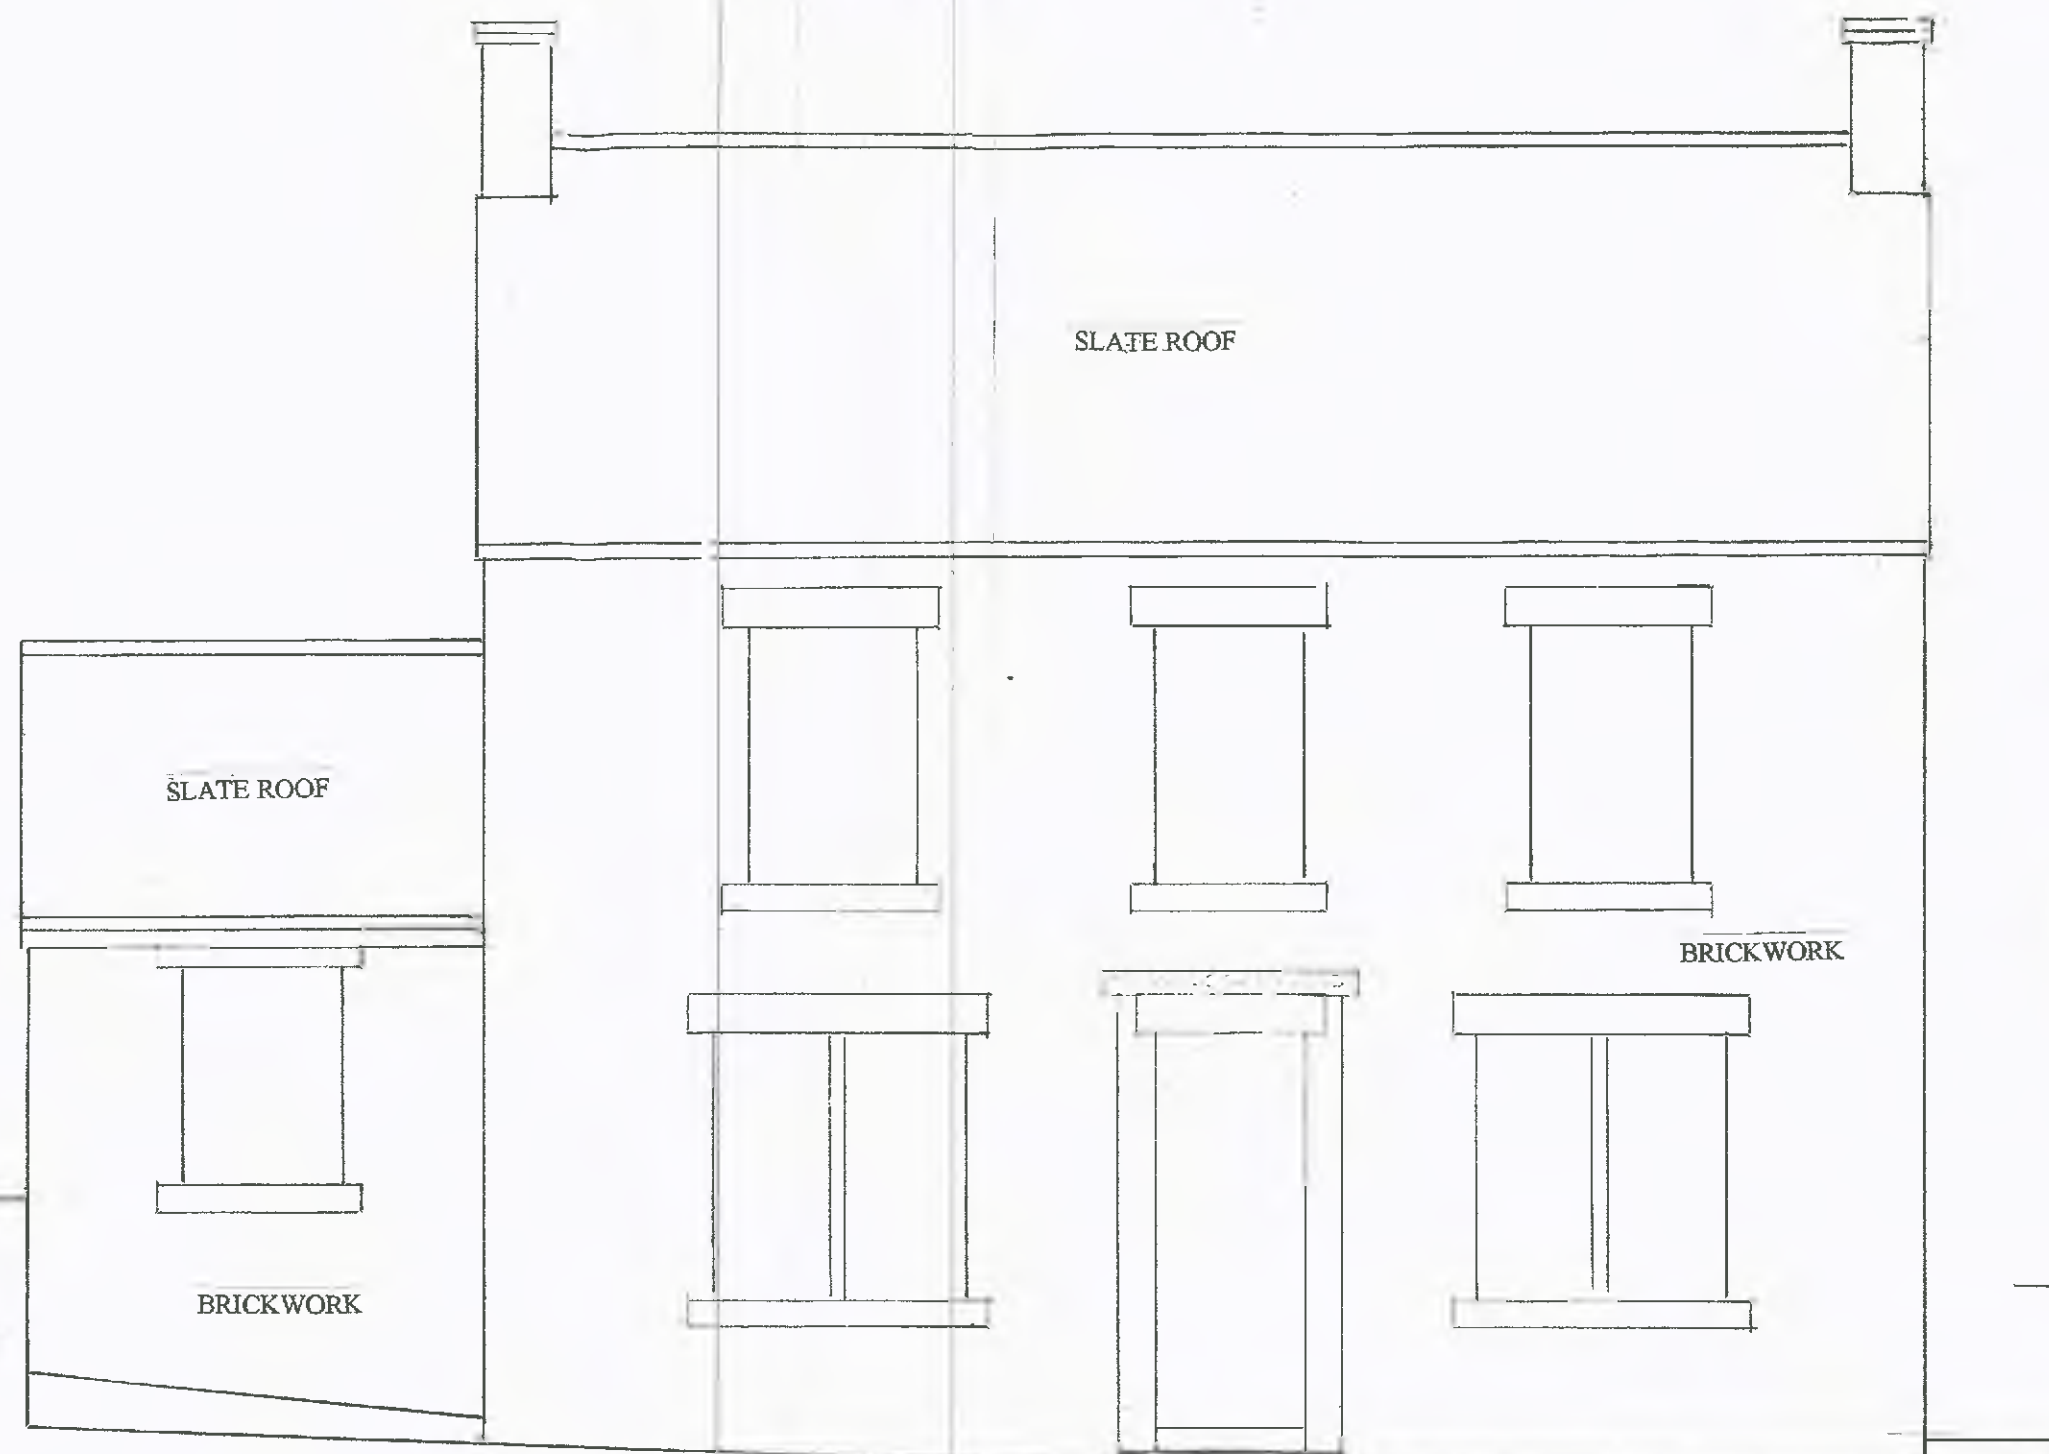

WINDOW AND DOOR DETAILS NOT DETAILED DUE TO DEMOLITION WORKS


EXISTING FRONT ELEVATION

SCALE 1:50



WINDOW AND DOOR DETAILS NOT DETAILED DUE TO DEMOLITION WORKS

EXISTING SIDE ELEVATION B

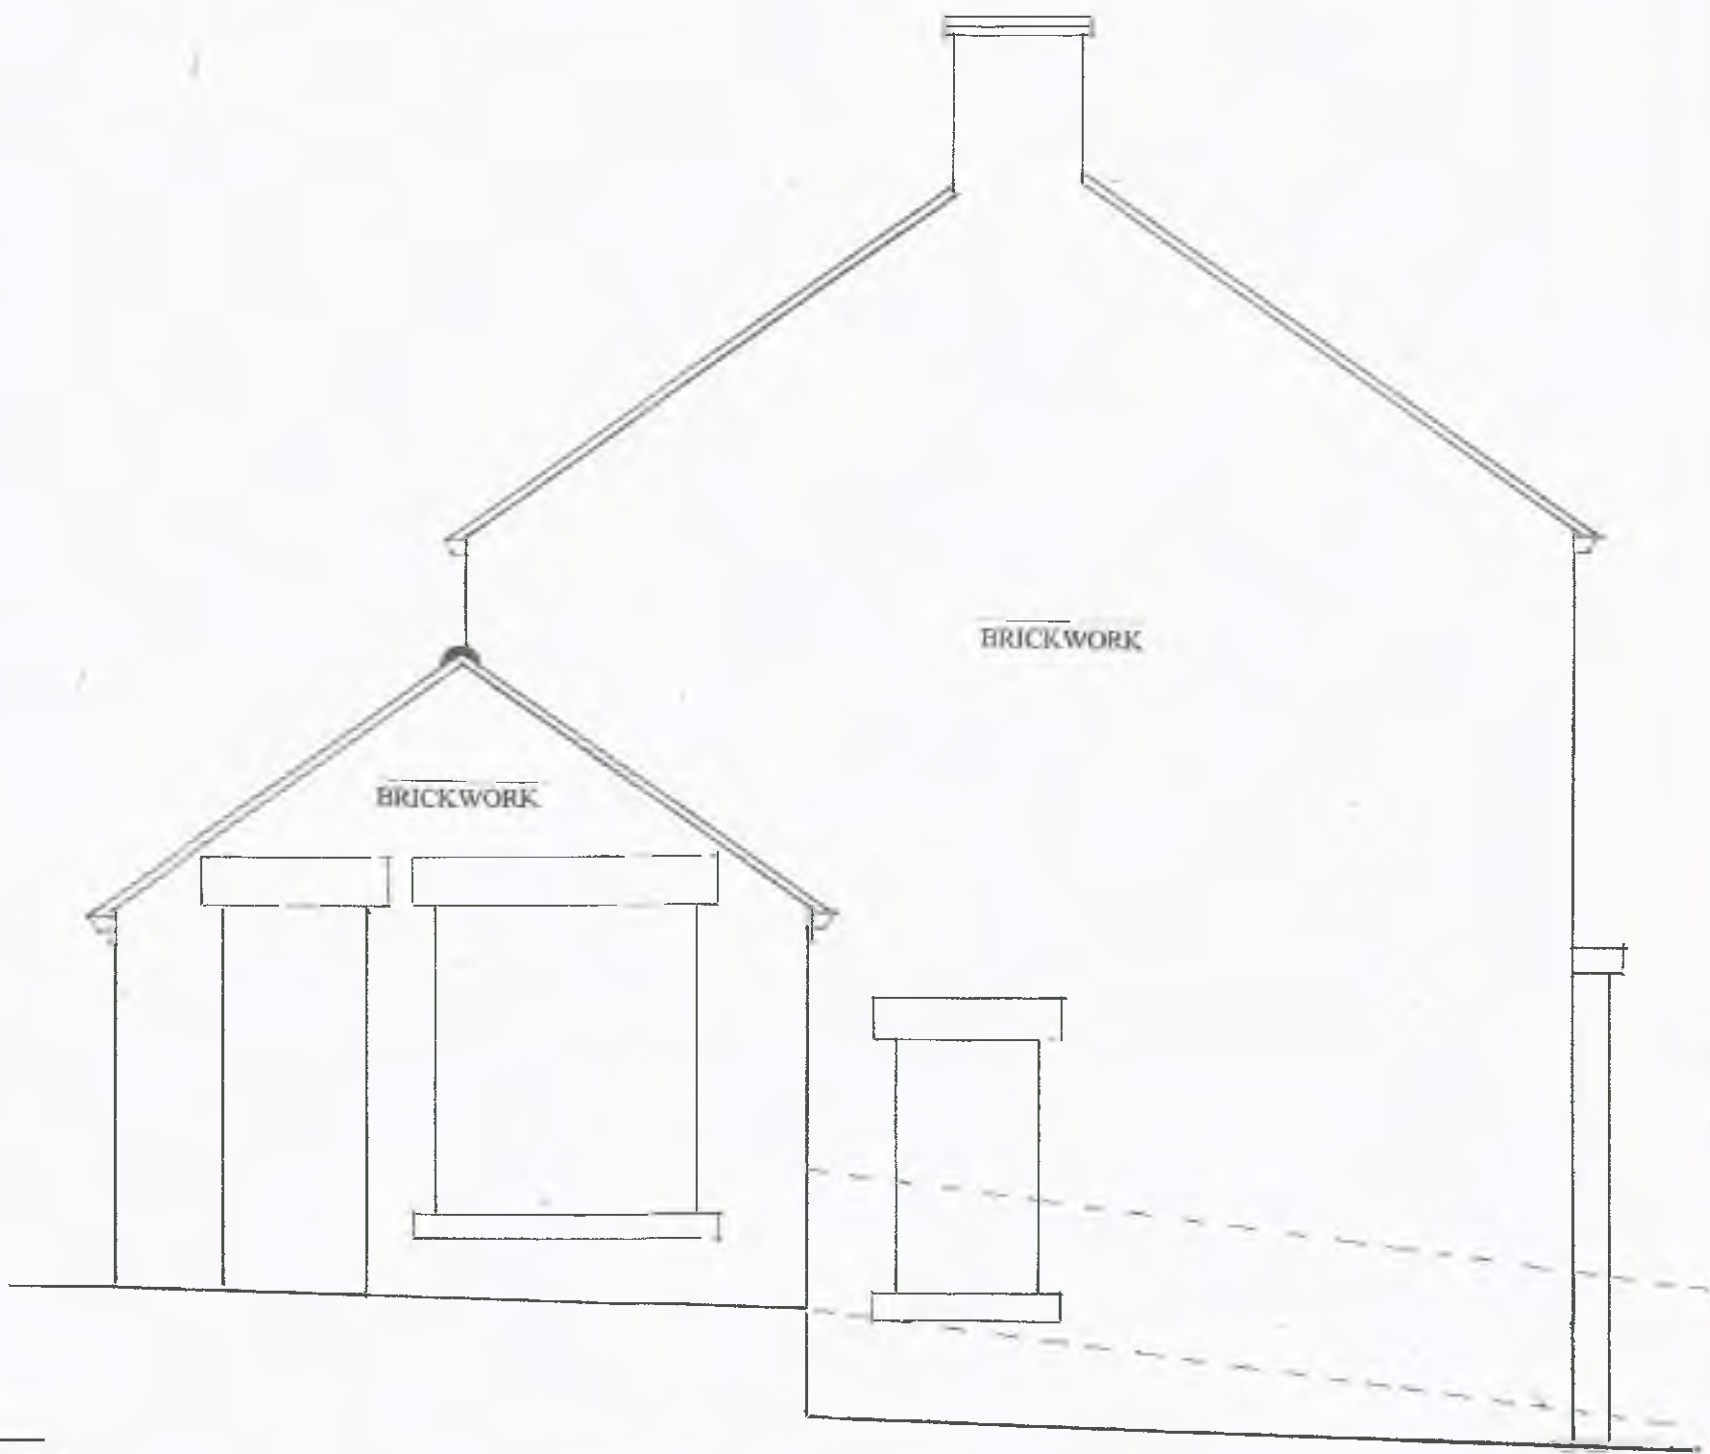

WINDOW AND DOOR DETAILS NOT DETAILED DUE TO DEMOLITION WORKS

EXISTING SIDE ELEVATION A

SCALE 1:50

EXISTING ROOF LAYOUT NOT
DICATIONED DUE TO DEMOLITION
WORKS