



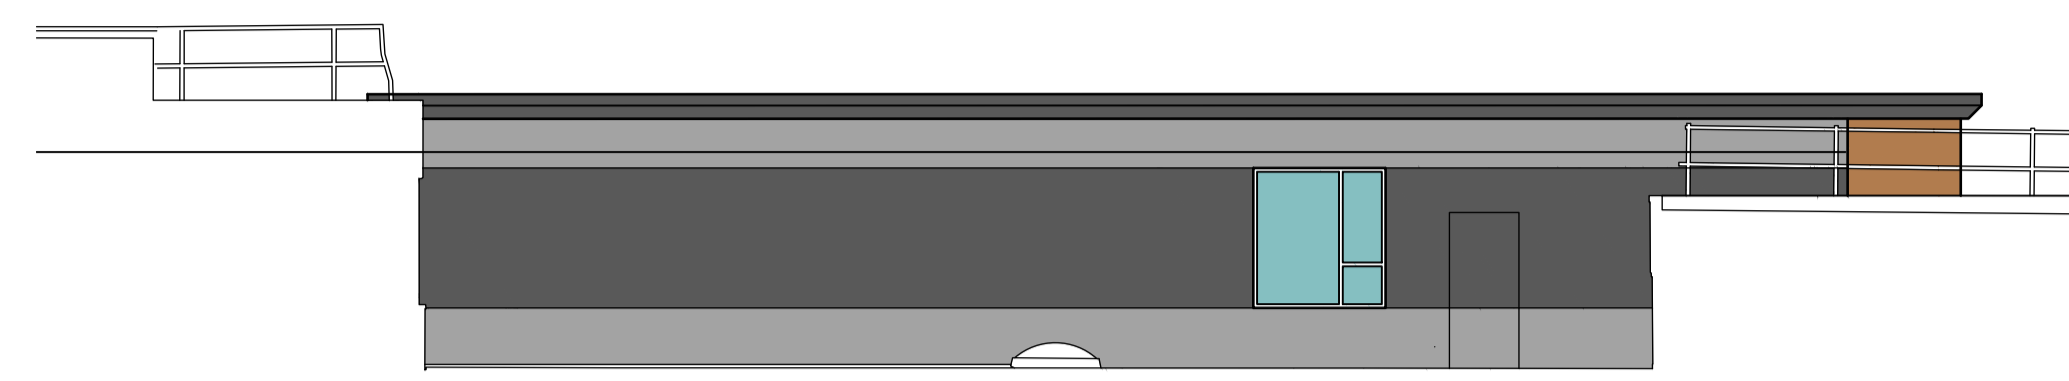


North East Elevation

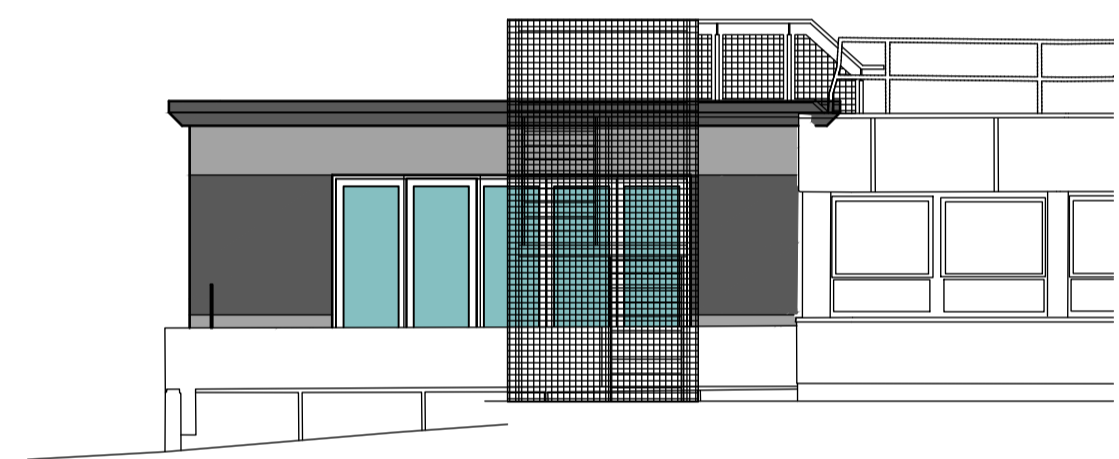


South East Elevation



South West Elevation

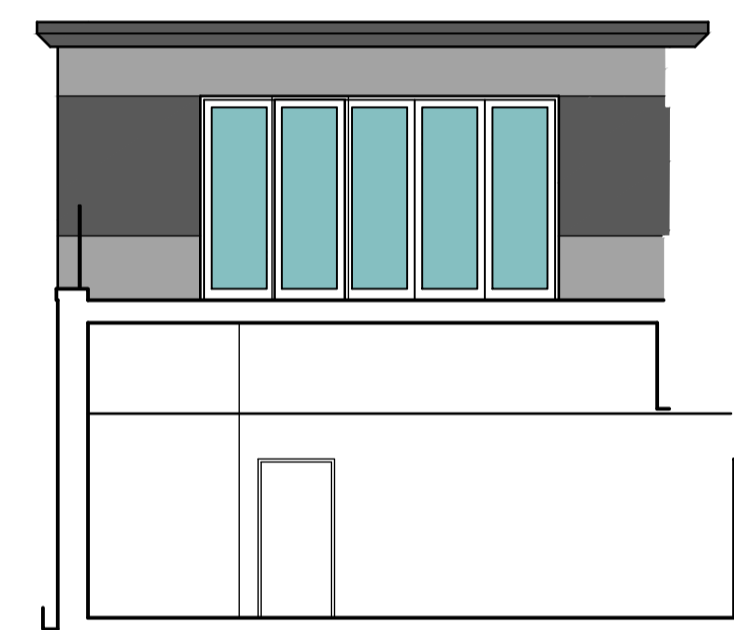

Section C-C

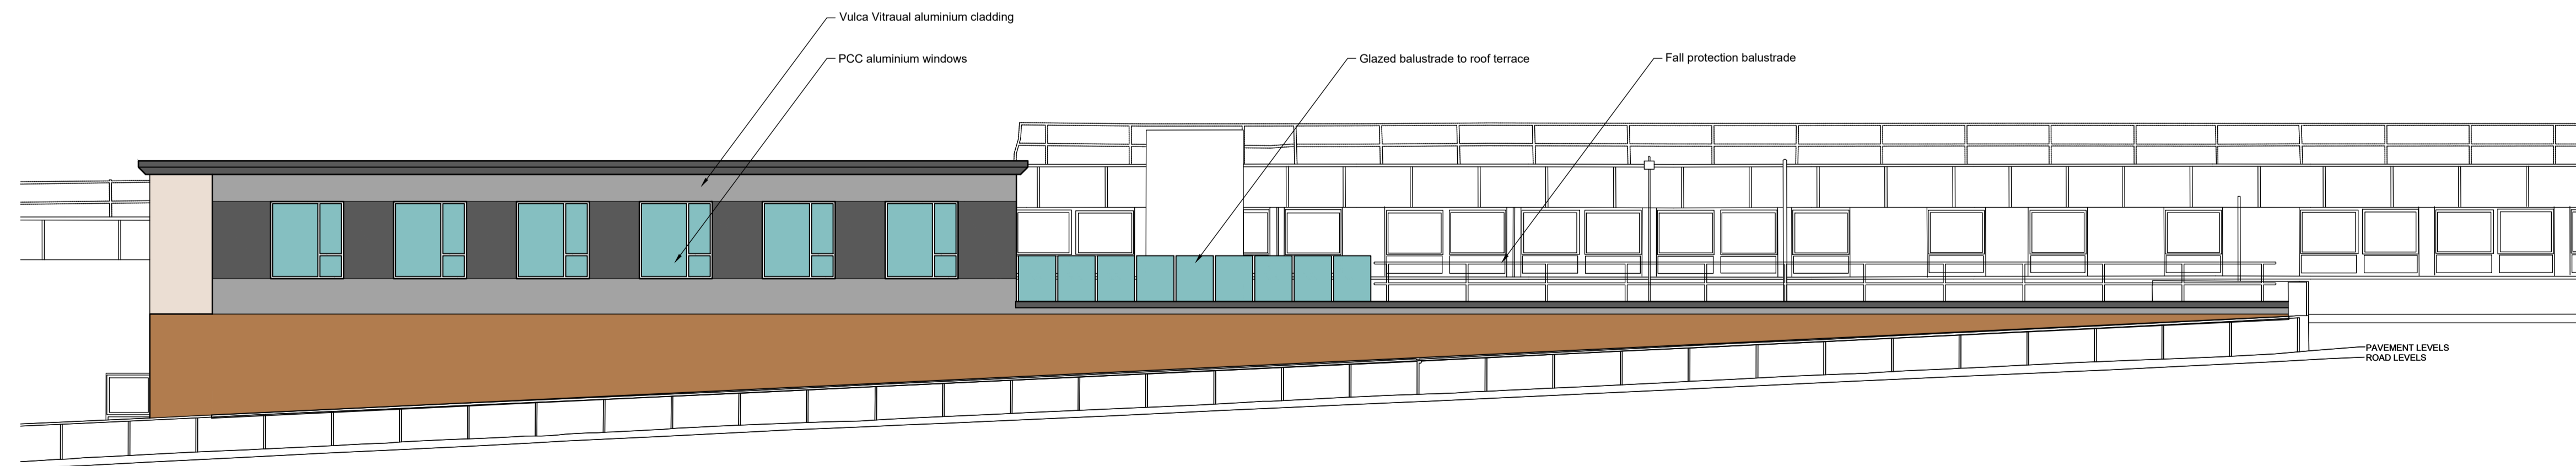

North West Elevation

P01 First Issue 09.10.23 SNJ LB

Client
 Barnsley Hospital NHS Foundation Trust

Project
 New Theatre and Admissions, Barnsley Hospital
 Gawber Road, Barnsley, S73 2EP

Drawing
 Elevations as Proposed

JTP
 ARCHITECTS

JAMES TOTTY PARTNERSHIP LLP
 CHARTERED ARCHITECTS
 38 WILKINSON STREET
 SHEFFIELD S10 2GB

Telephone : (0114) 2700208
 Email : mail@jtp-architects.co.uk
 Web : www.jtp-architects.co.uk

Scale: (BA1) 1:100	Project No: 15-1393	Drawn: SNJ	Checked:	Date: Sept 23
Status: FOR PLANNING				

Drawing No:
 151393 - JTP - 01 - XX - D - A - 5009 - P01