


- ① Blockwork Painted Black
- ② Blockwork Painted White
- ③ Blockwork
- ④ Brickwork
- ⑤ Rendered Blockwork
- ⑥ Slate Roof Tiles
- ⑦ White Render
- ⑧ Red Brick Carlton 73mm
- ⑨ Marley Modern Roof Tiles
- ⑩ Proposed Signage



PROPOSED SOUTH ELEVATION
SCALE 1/75



PROPOSED EAST ELEVATION
SCALE 1/75

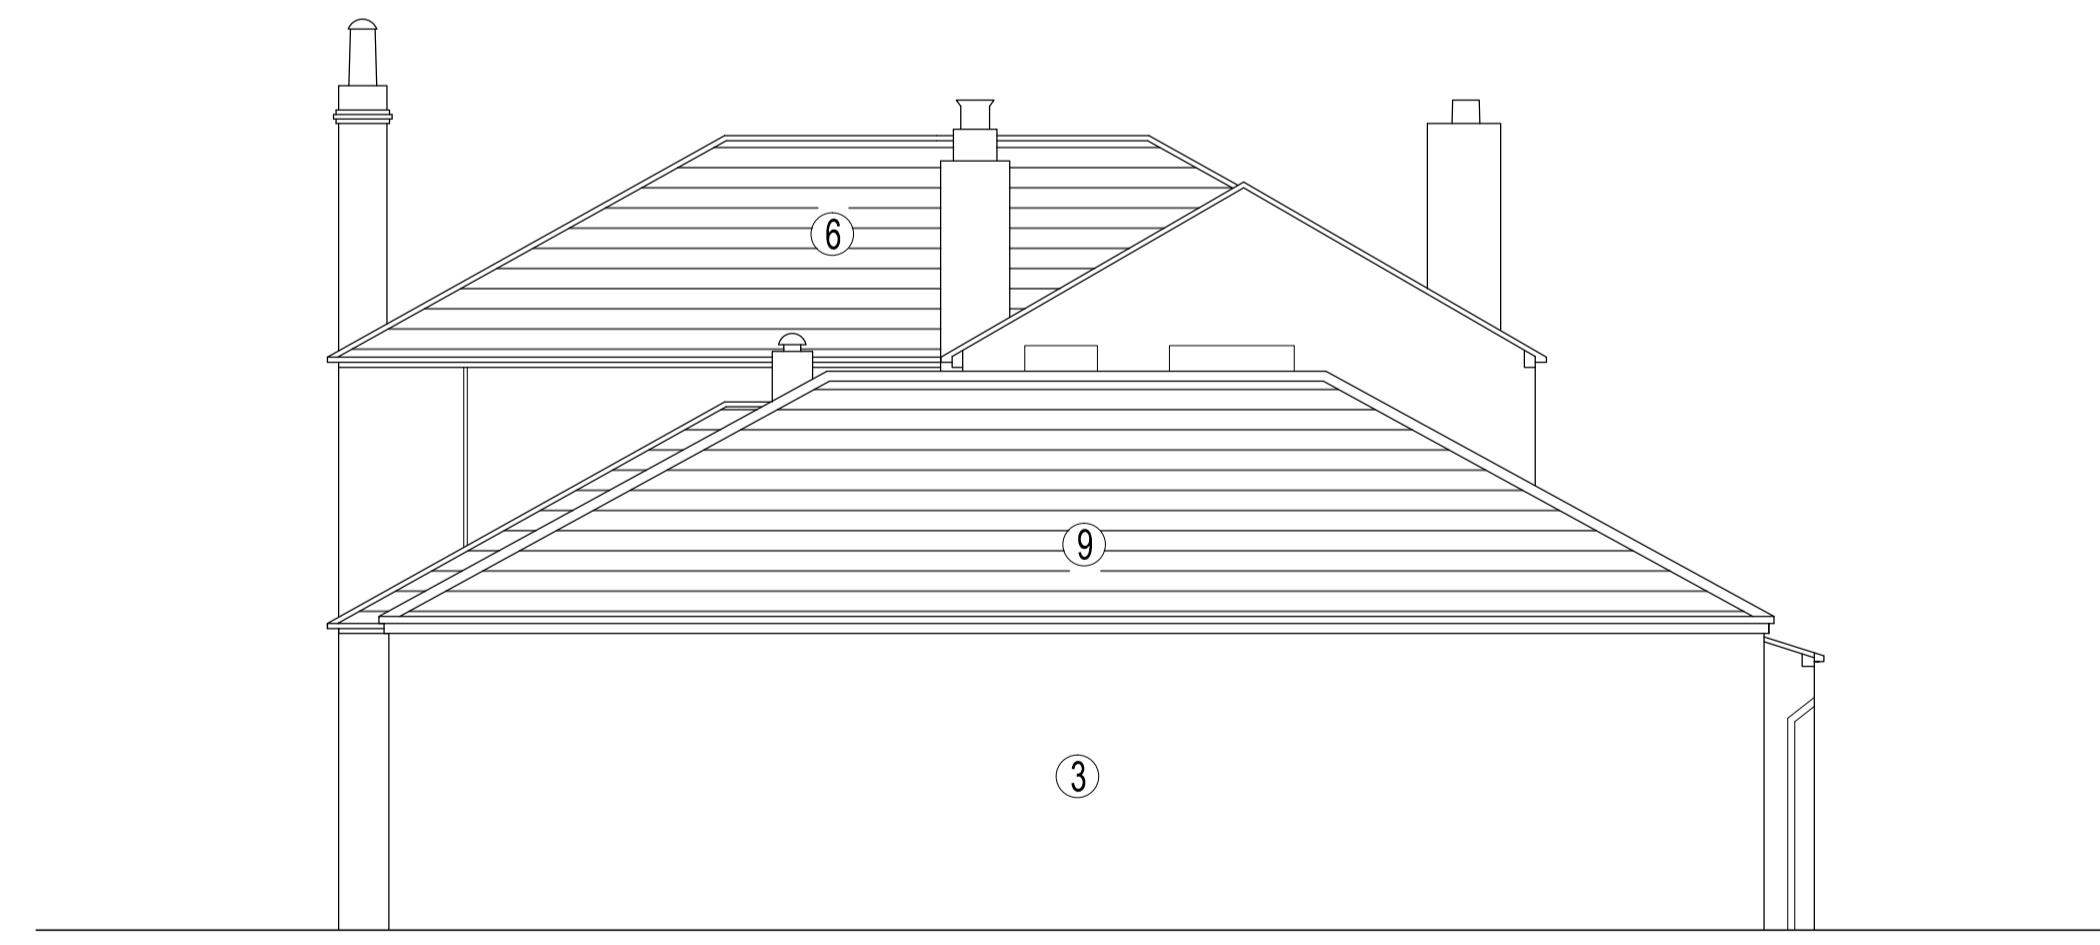

PROPOSED NORTH ELEVATION
SCALE 1/75



PROPOSED WEST ELEVATION
SCALE 1/75

D	12.2.21	Signage dim added	LT
C	8.12.20	New signage updated	LT
B	29.10.20	Roofscape adjusted	LT
A	18.8.20	Signage Added	LT

Project : The Hope Inn, 29 Rotherham Road, Barnsley, S71 5QZ		
Drawing: Proposed Elevations	Dwg No: 004	
Date: 4.8.20	Scale : 1/75 A1	Rev: D