




NOTE: ALL DIMENSIONS SHOWN
ARE PROVISIONAL DIMENSIONS
ONLY & SHOULD NOT BE READ AS
EXACT MEASUREMENTS.
THESE MAY NEED TO BE ALTERED
DUE TO SITE CONSTRAINTS/
INSPECTION
THE DRAWINGS AND DESIGN ARE
THE COPYRIGHT OF L'ARCHE
DEVELOPMENTS YORKSHIRE LTD &
SHOULD NOT BE RE-PRODUCED
WITHOUT PRIOR PERMISSION

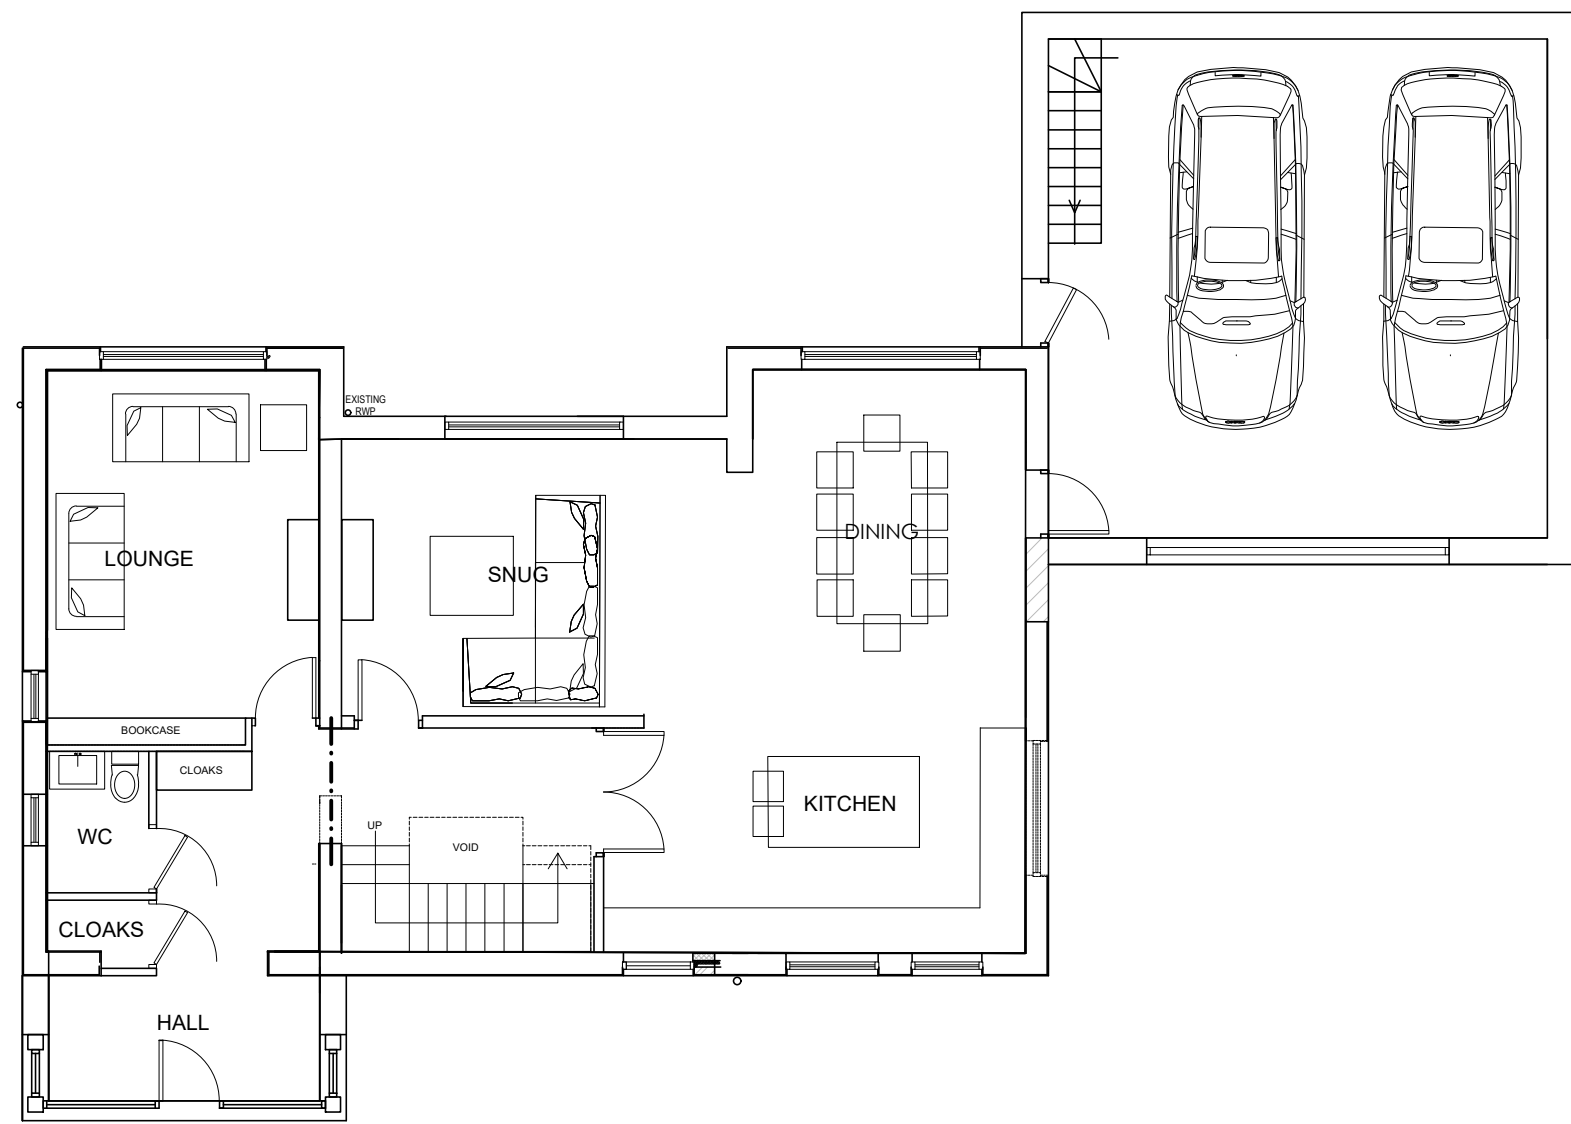


GROUND FLOOR PLAN

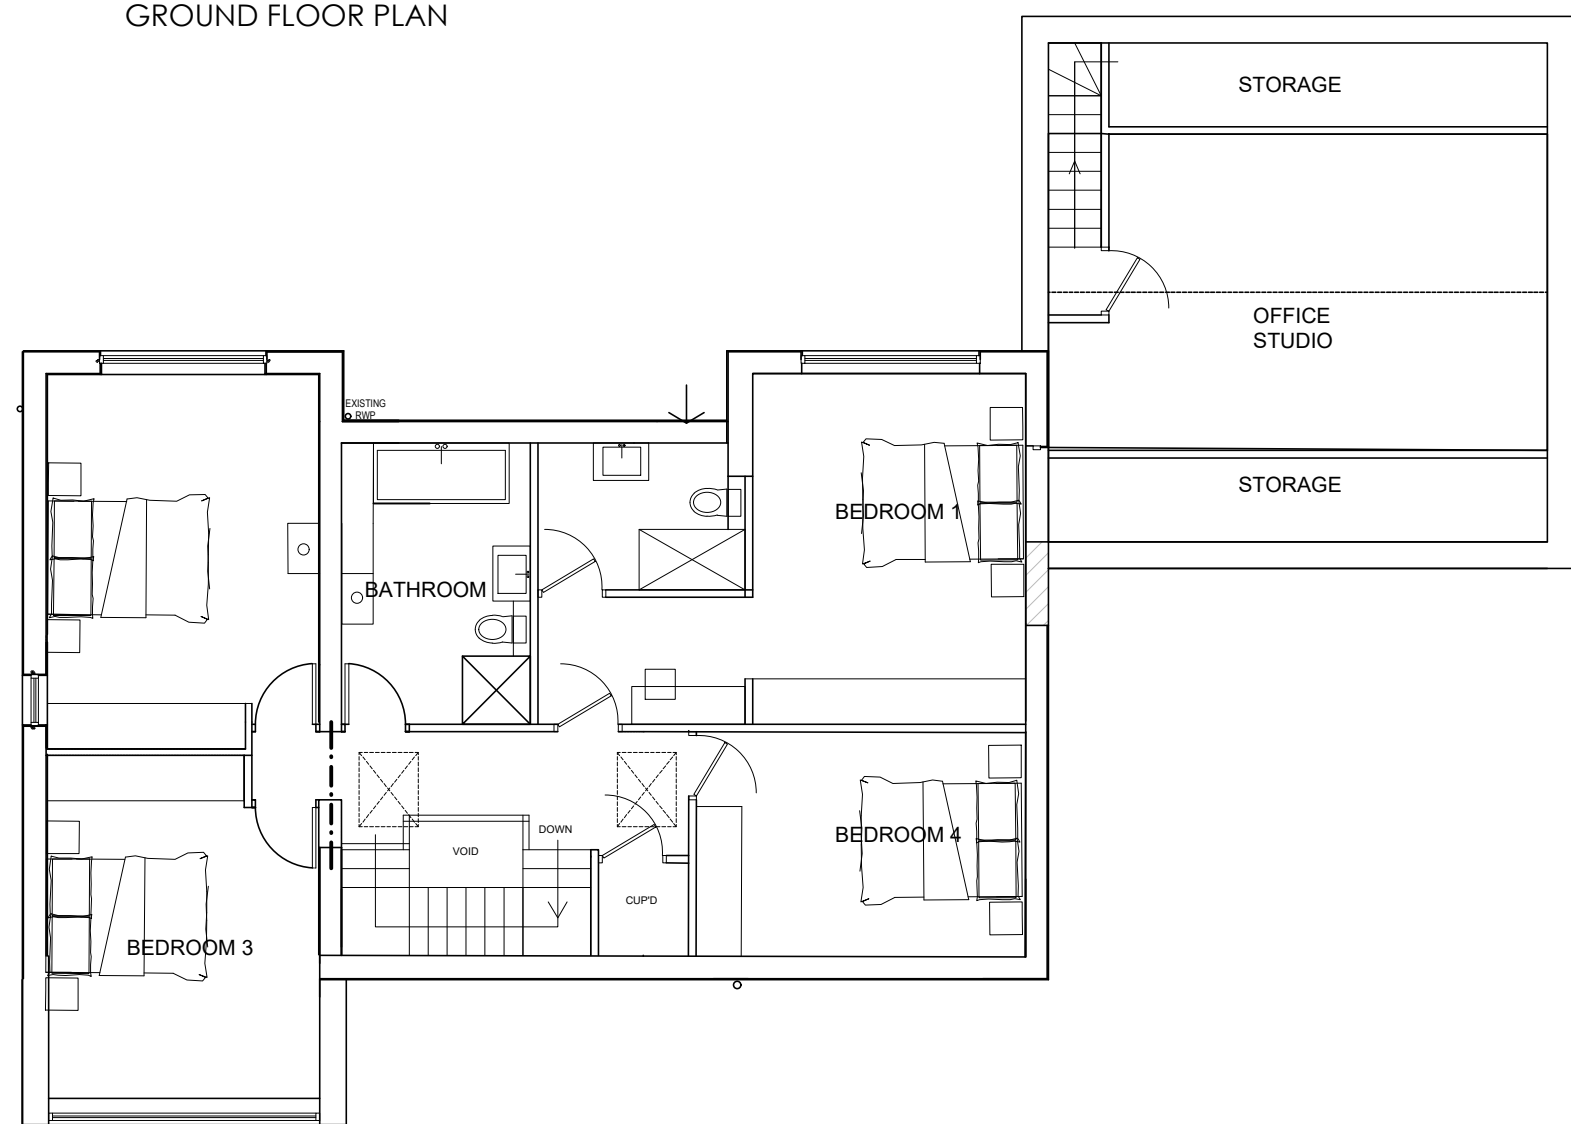


FIRST FLOOR PLAN

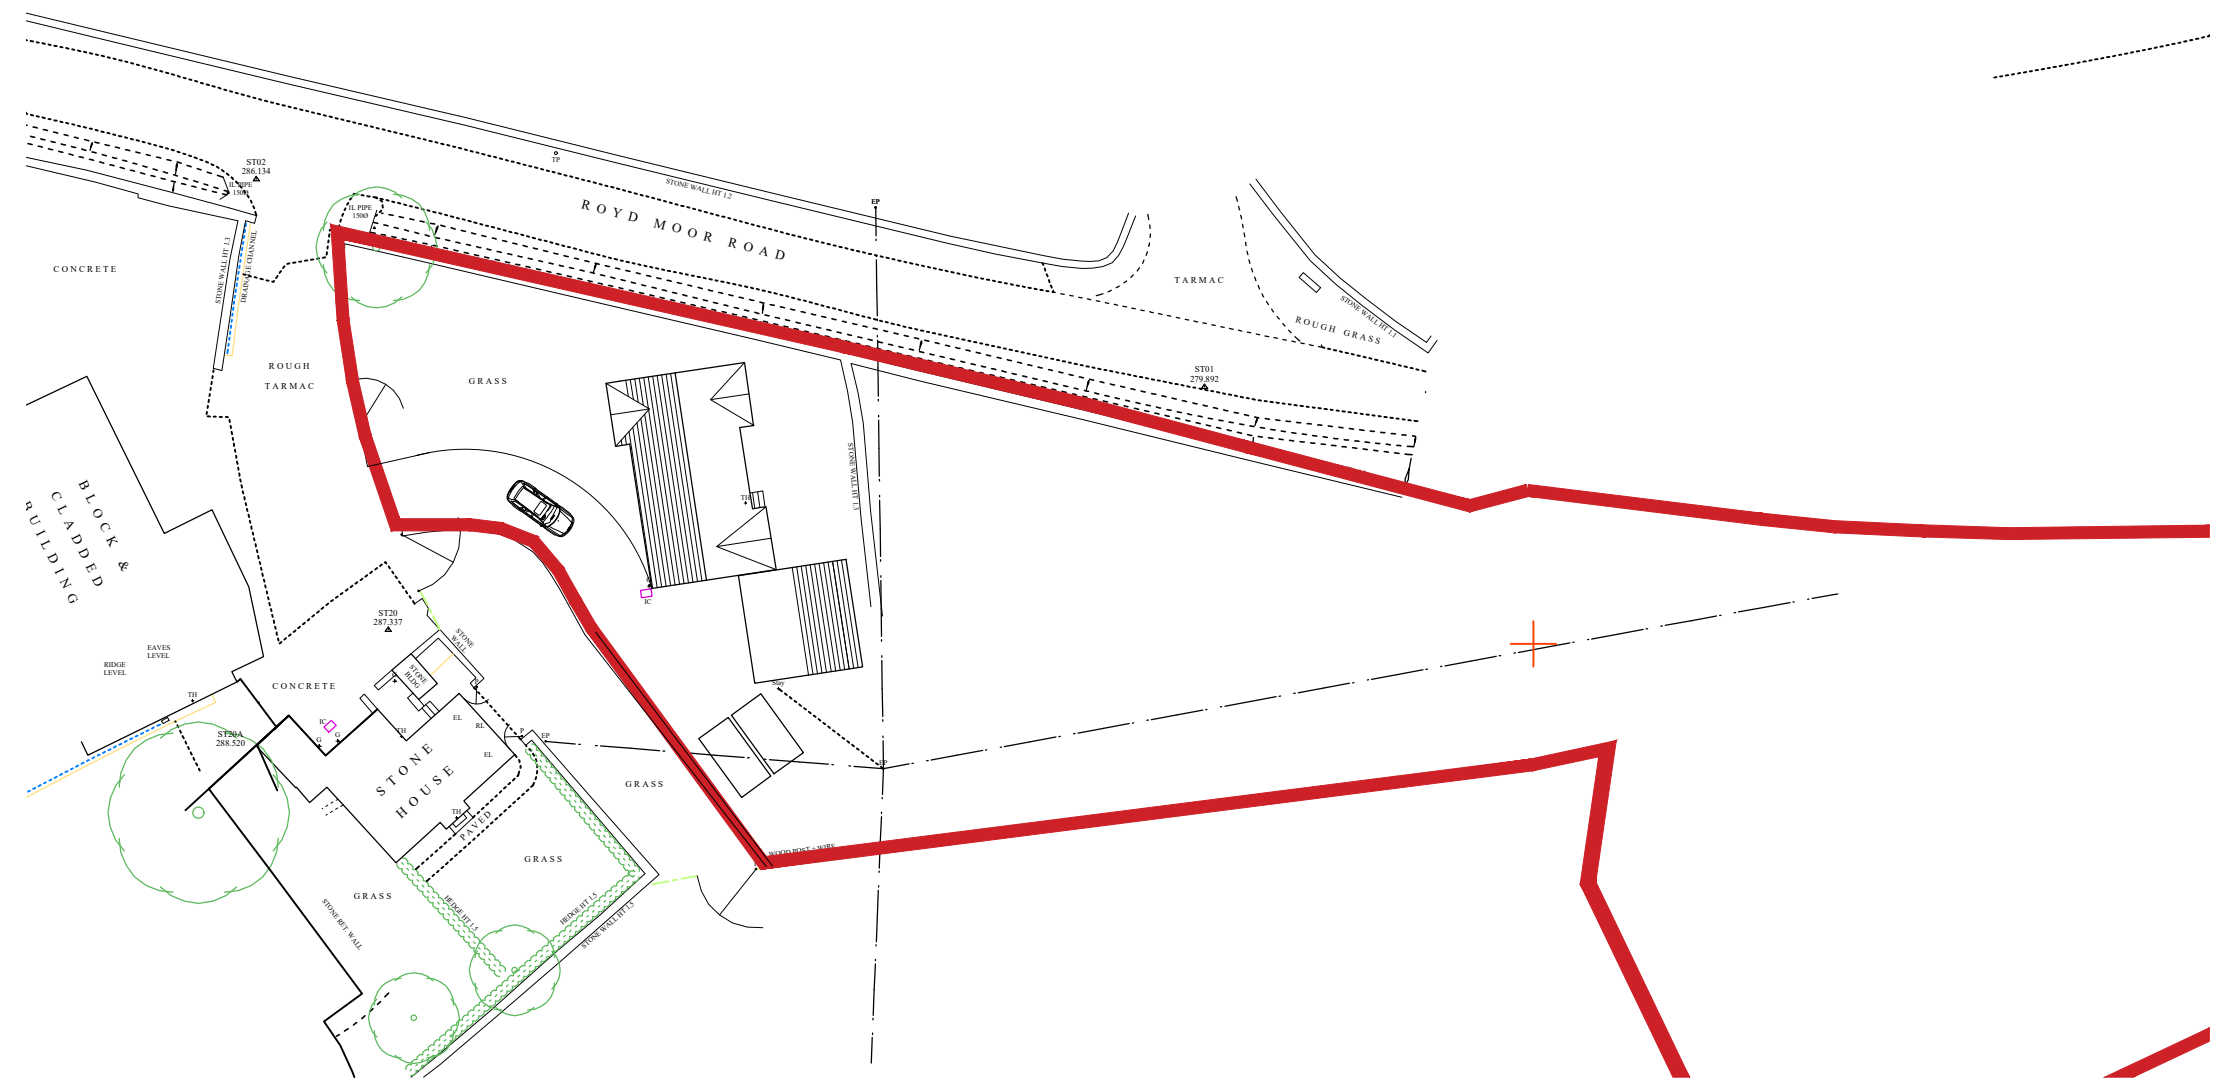

PROPOSED SITE PLAN 1:500 SCALE

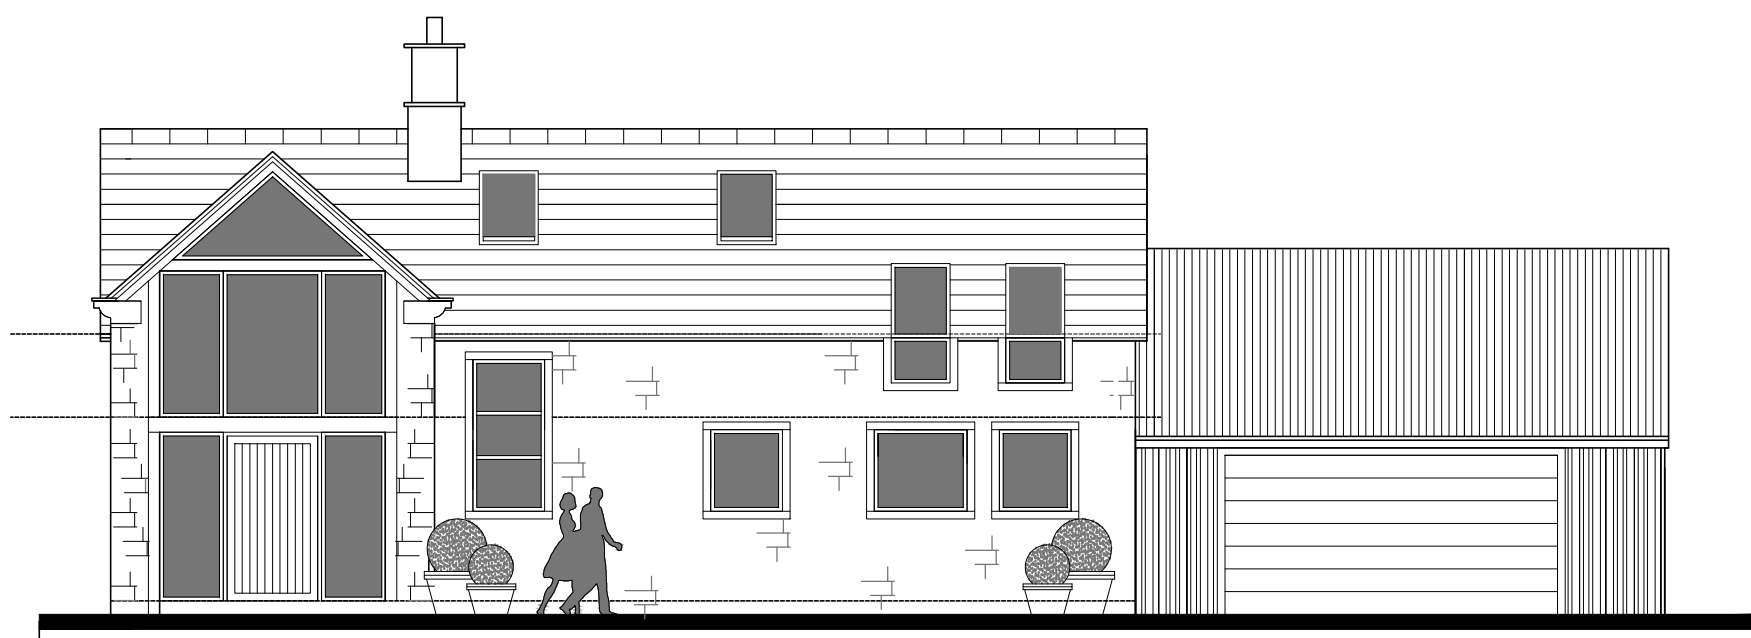


WEST ELEVATION OPTION 2

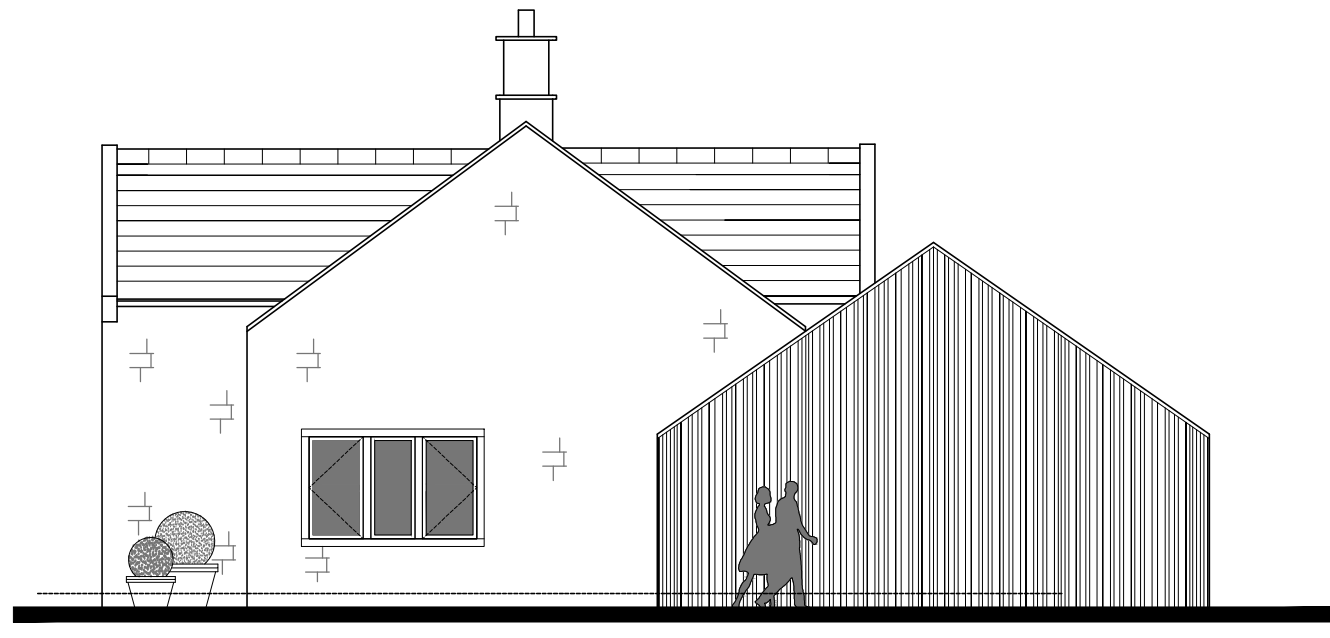

SOUTH ELEVATION OPTION 4



EAST ELEVATION OPTION 4

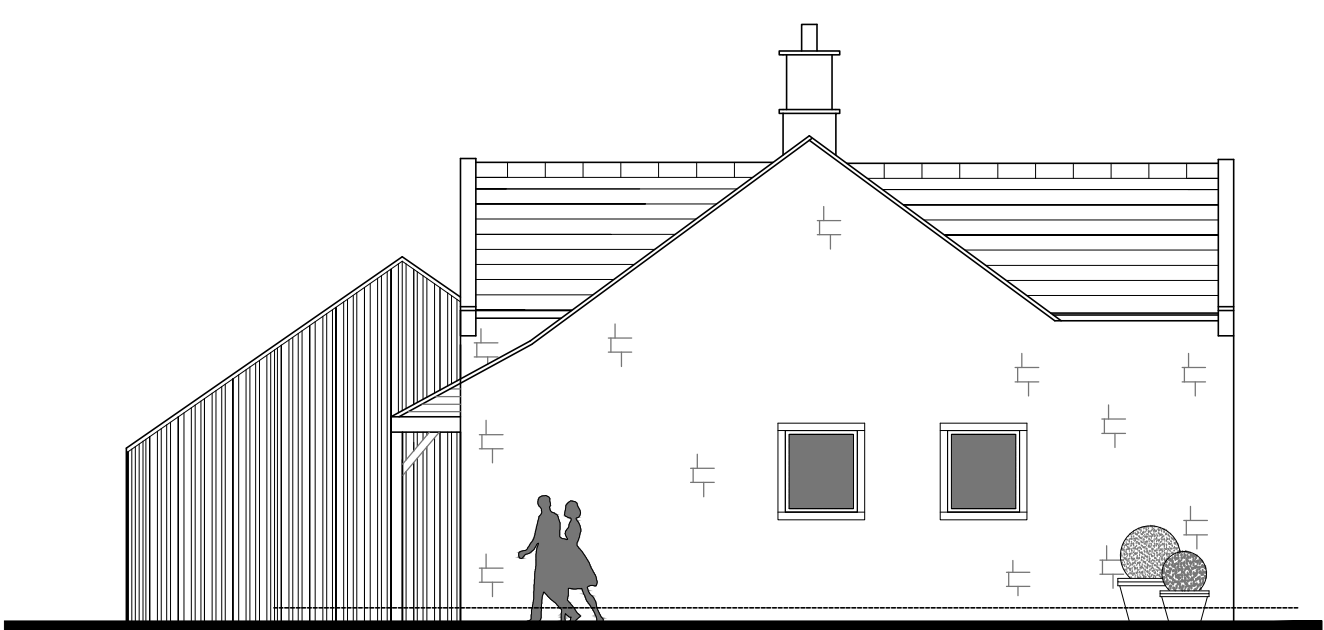

NORTH ELEVATION OPTION 4

DESIGN PROPOSALS
FOR BUNGALOW RENOVATION

JOB TITLE
ROYD MOOR FARM

CLIENT
KINGSMAN HOMES

DRAWN BY	SCALE	1:500/100 @ A1
DATE	APR 2023	DRAWING NO.
CHECKED		2215-00-20
		REVISION
		B



L'Arche Developments (Yorkshire) Ltd
12 Manor Road
Farnley Twp
Huddersfield
mail@larchedevelopments.co.uk
Company Reg: 1515594 VAT Reg: 14126355
Clare Parker (mgt) 07797226468 & Simon Harris 07797226463