




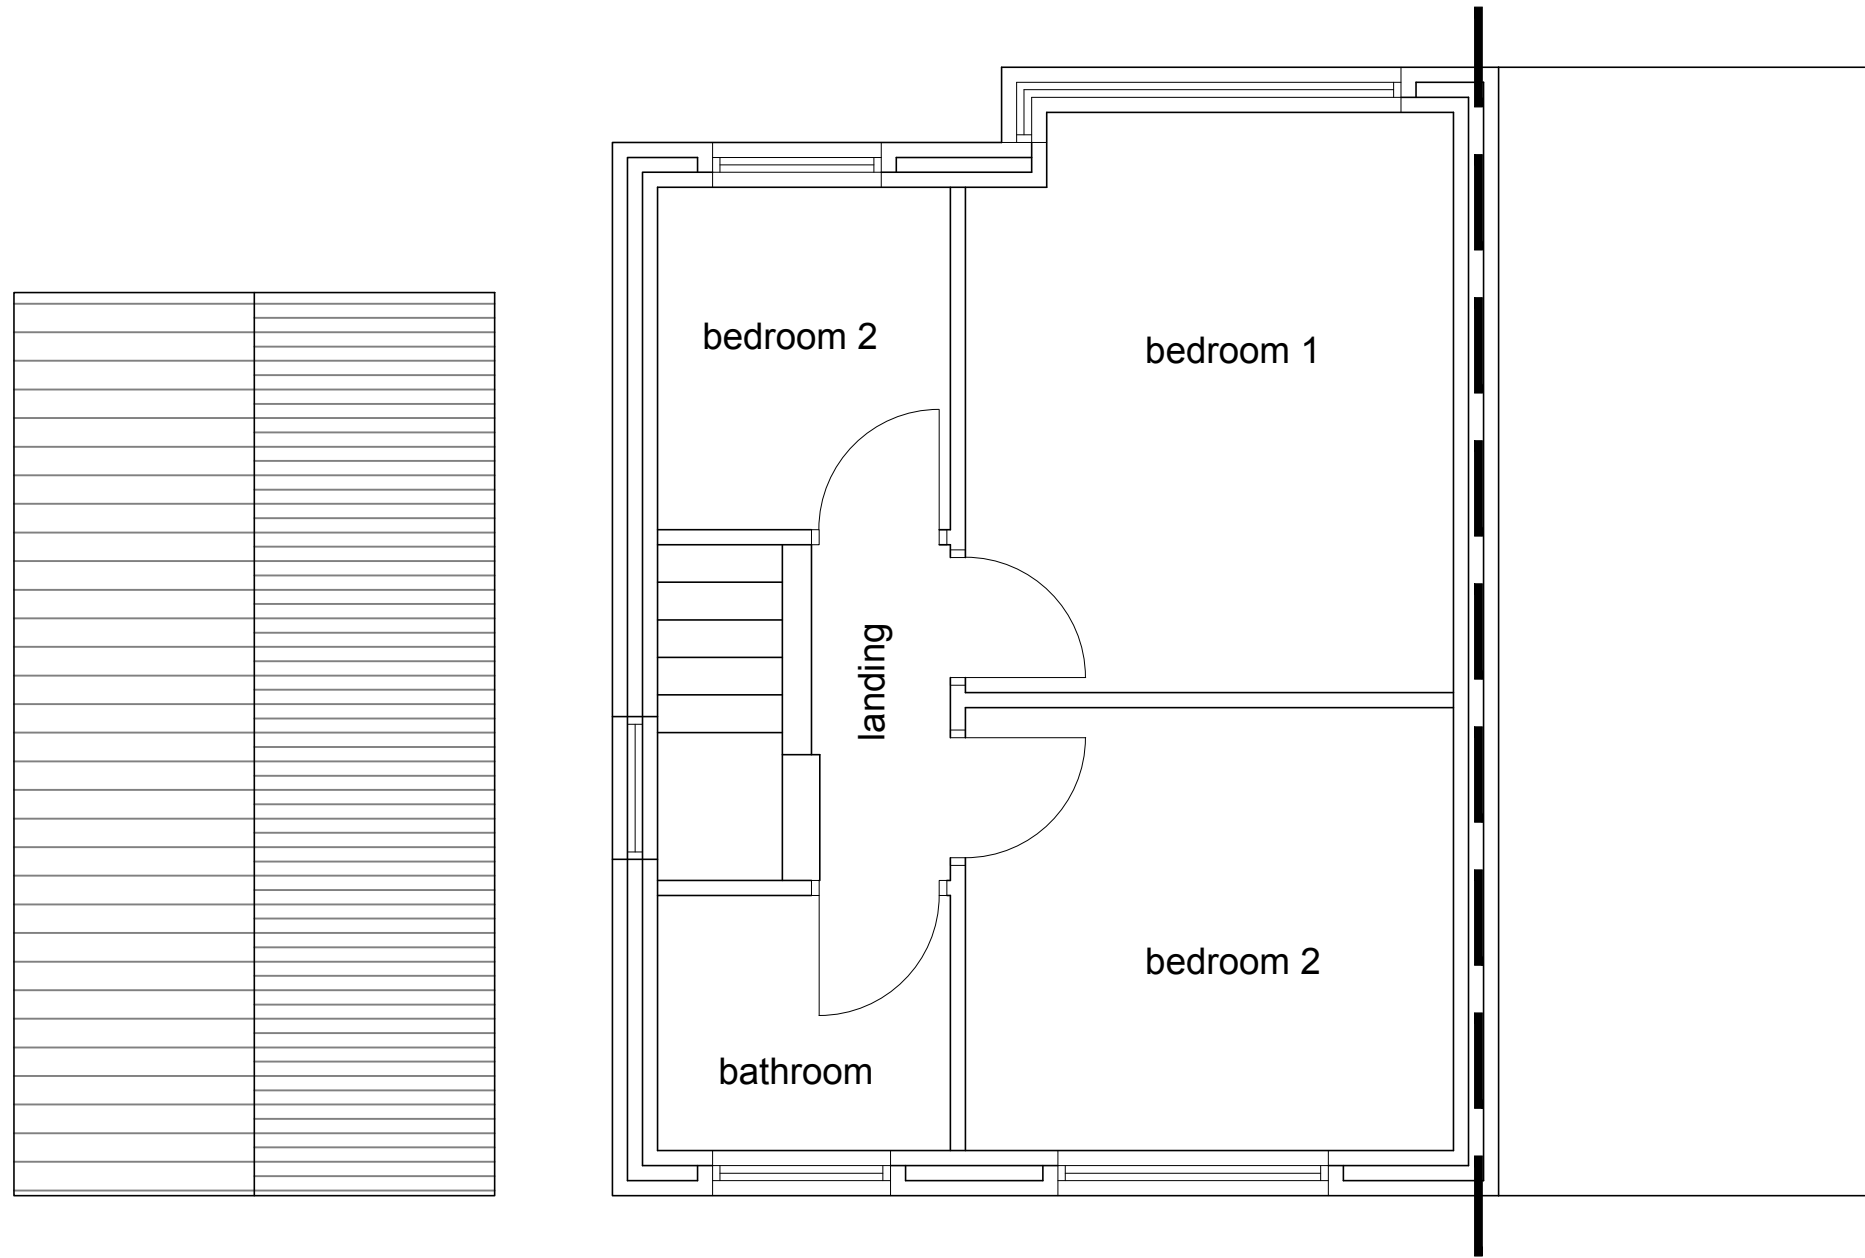


Existing First Floor Plan
Scale 1:50

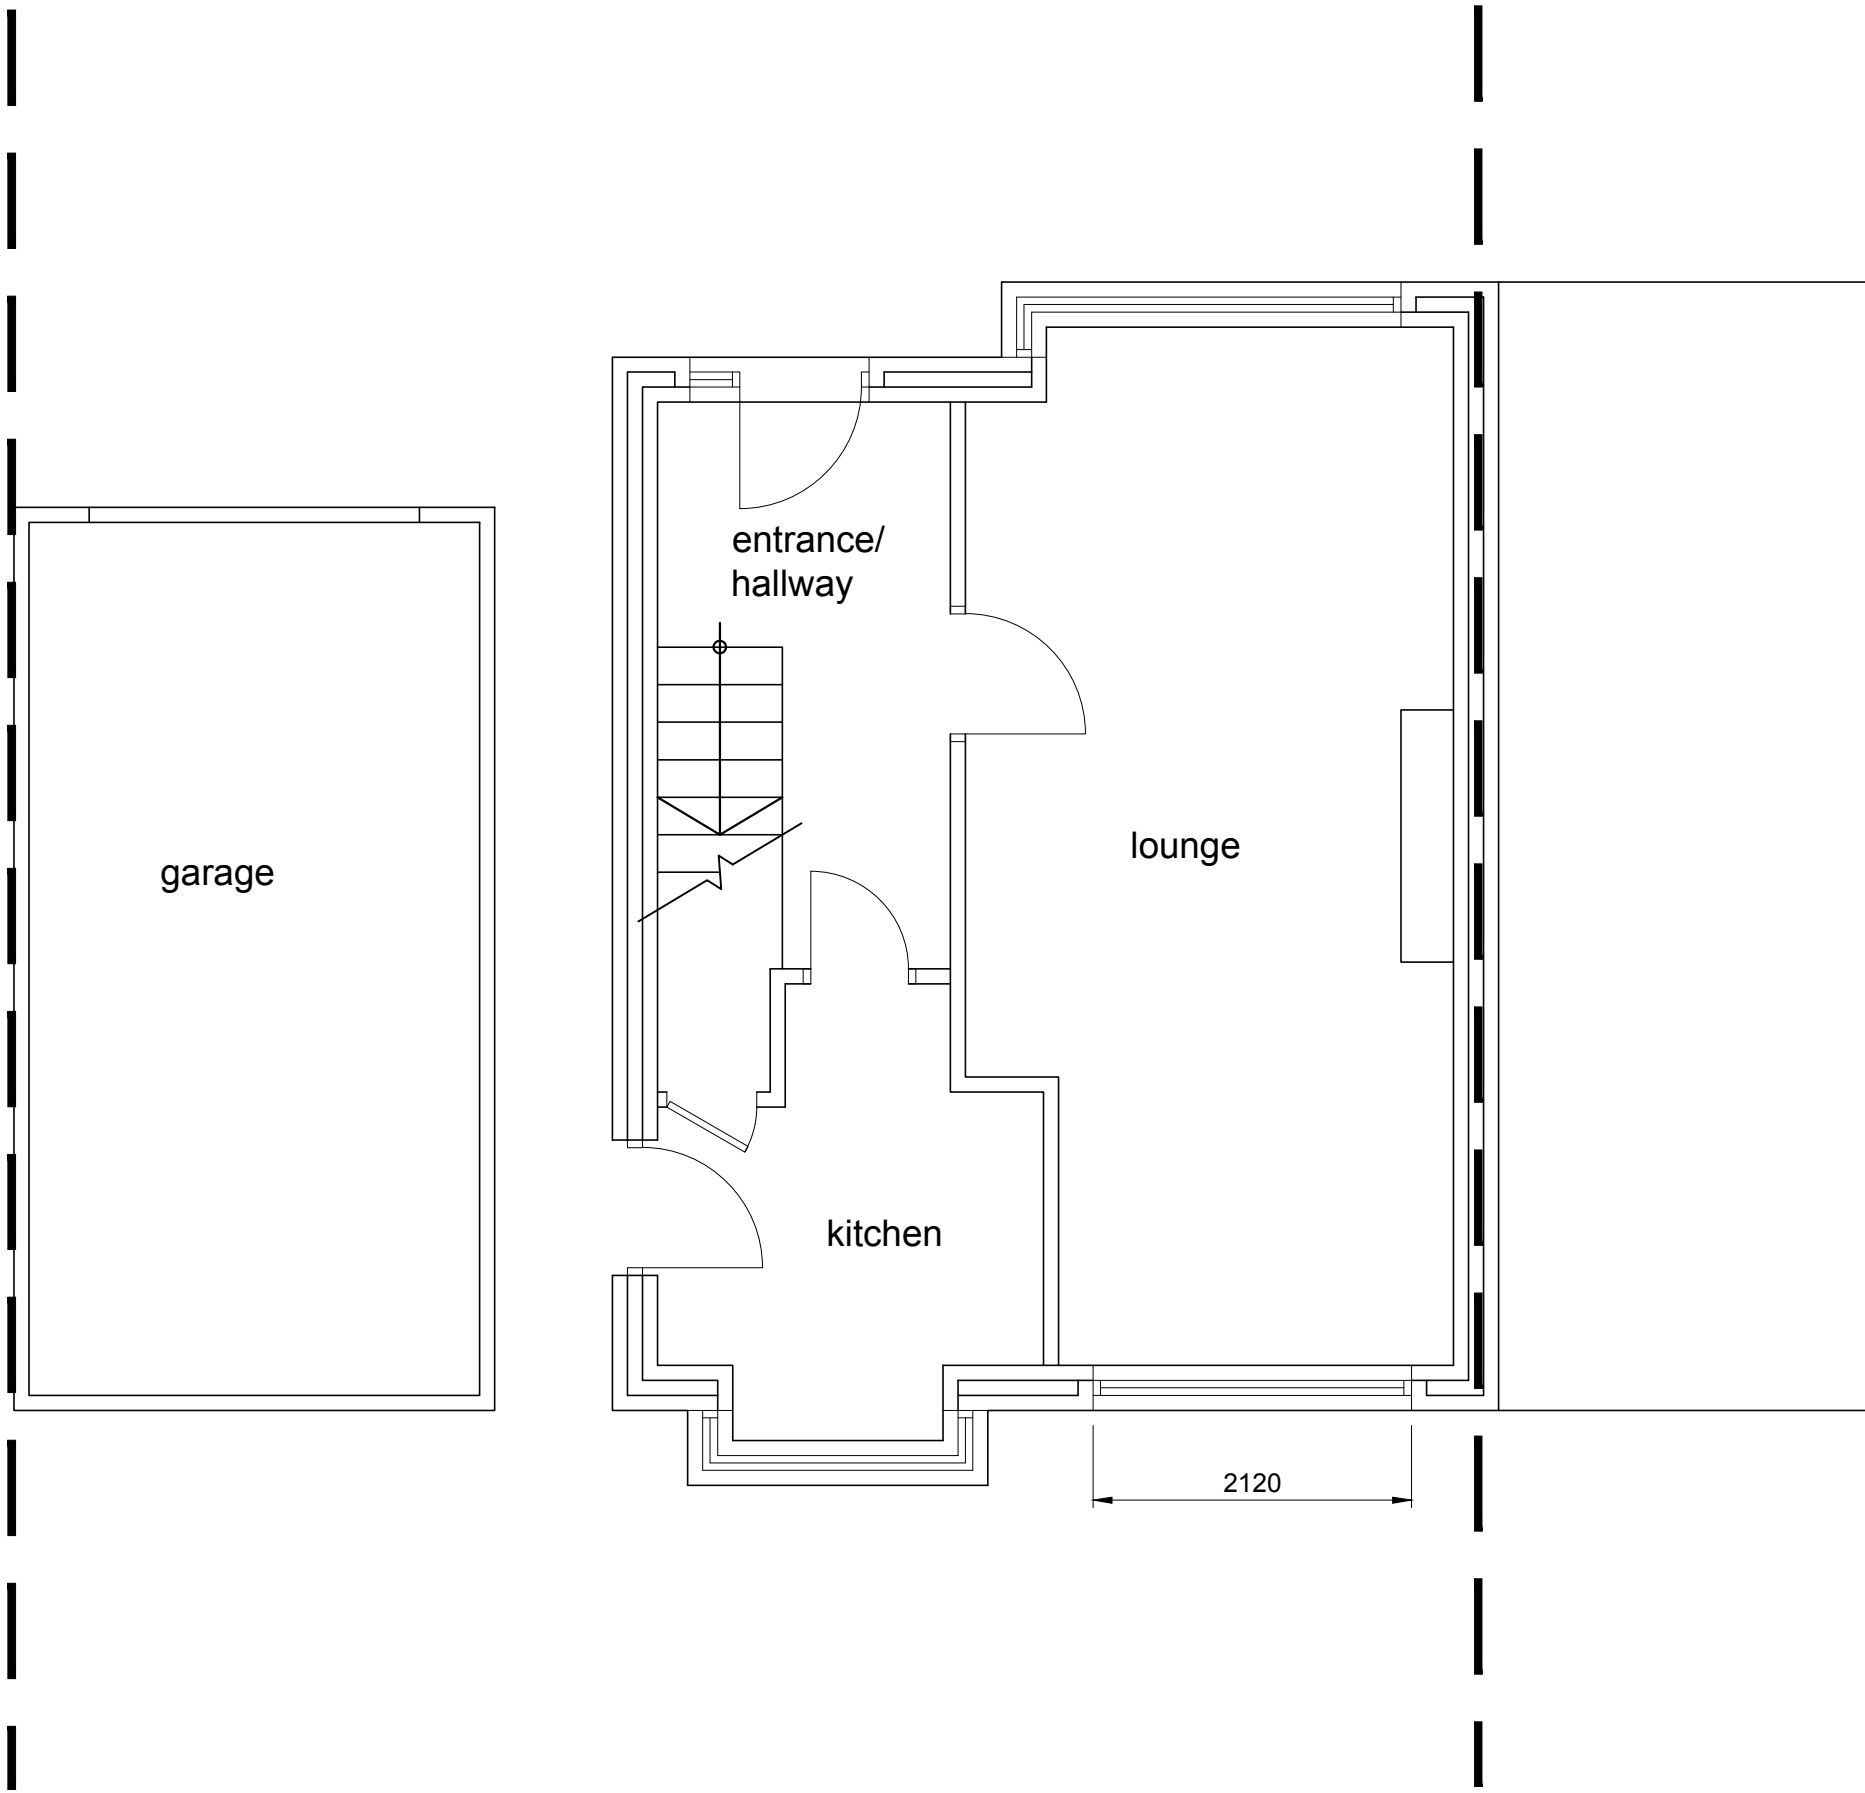

Existing Ground Floor Plan
Scale 1:50

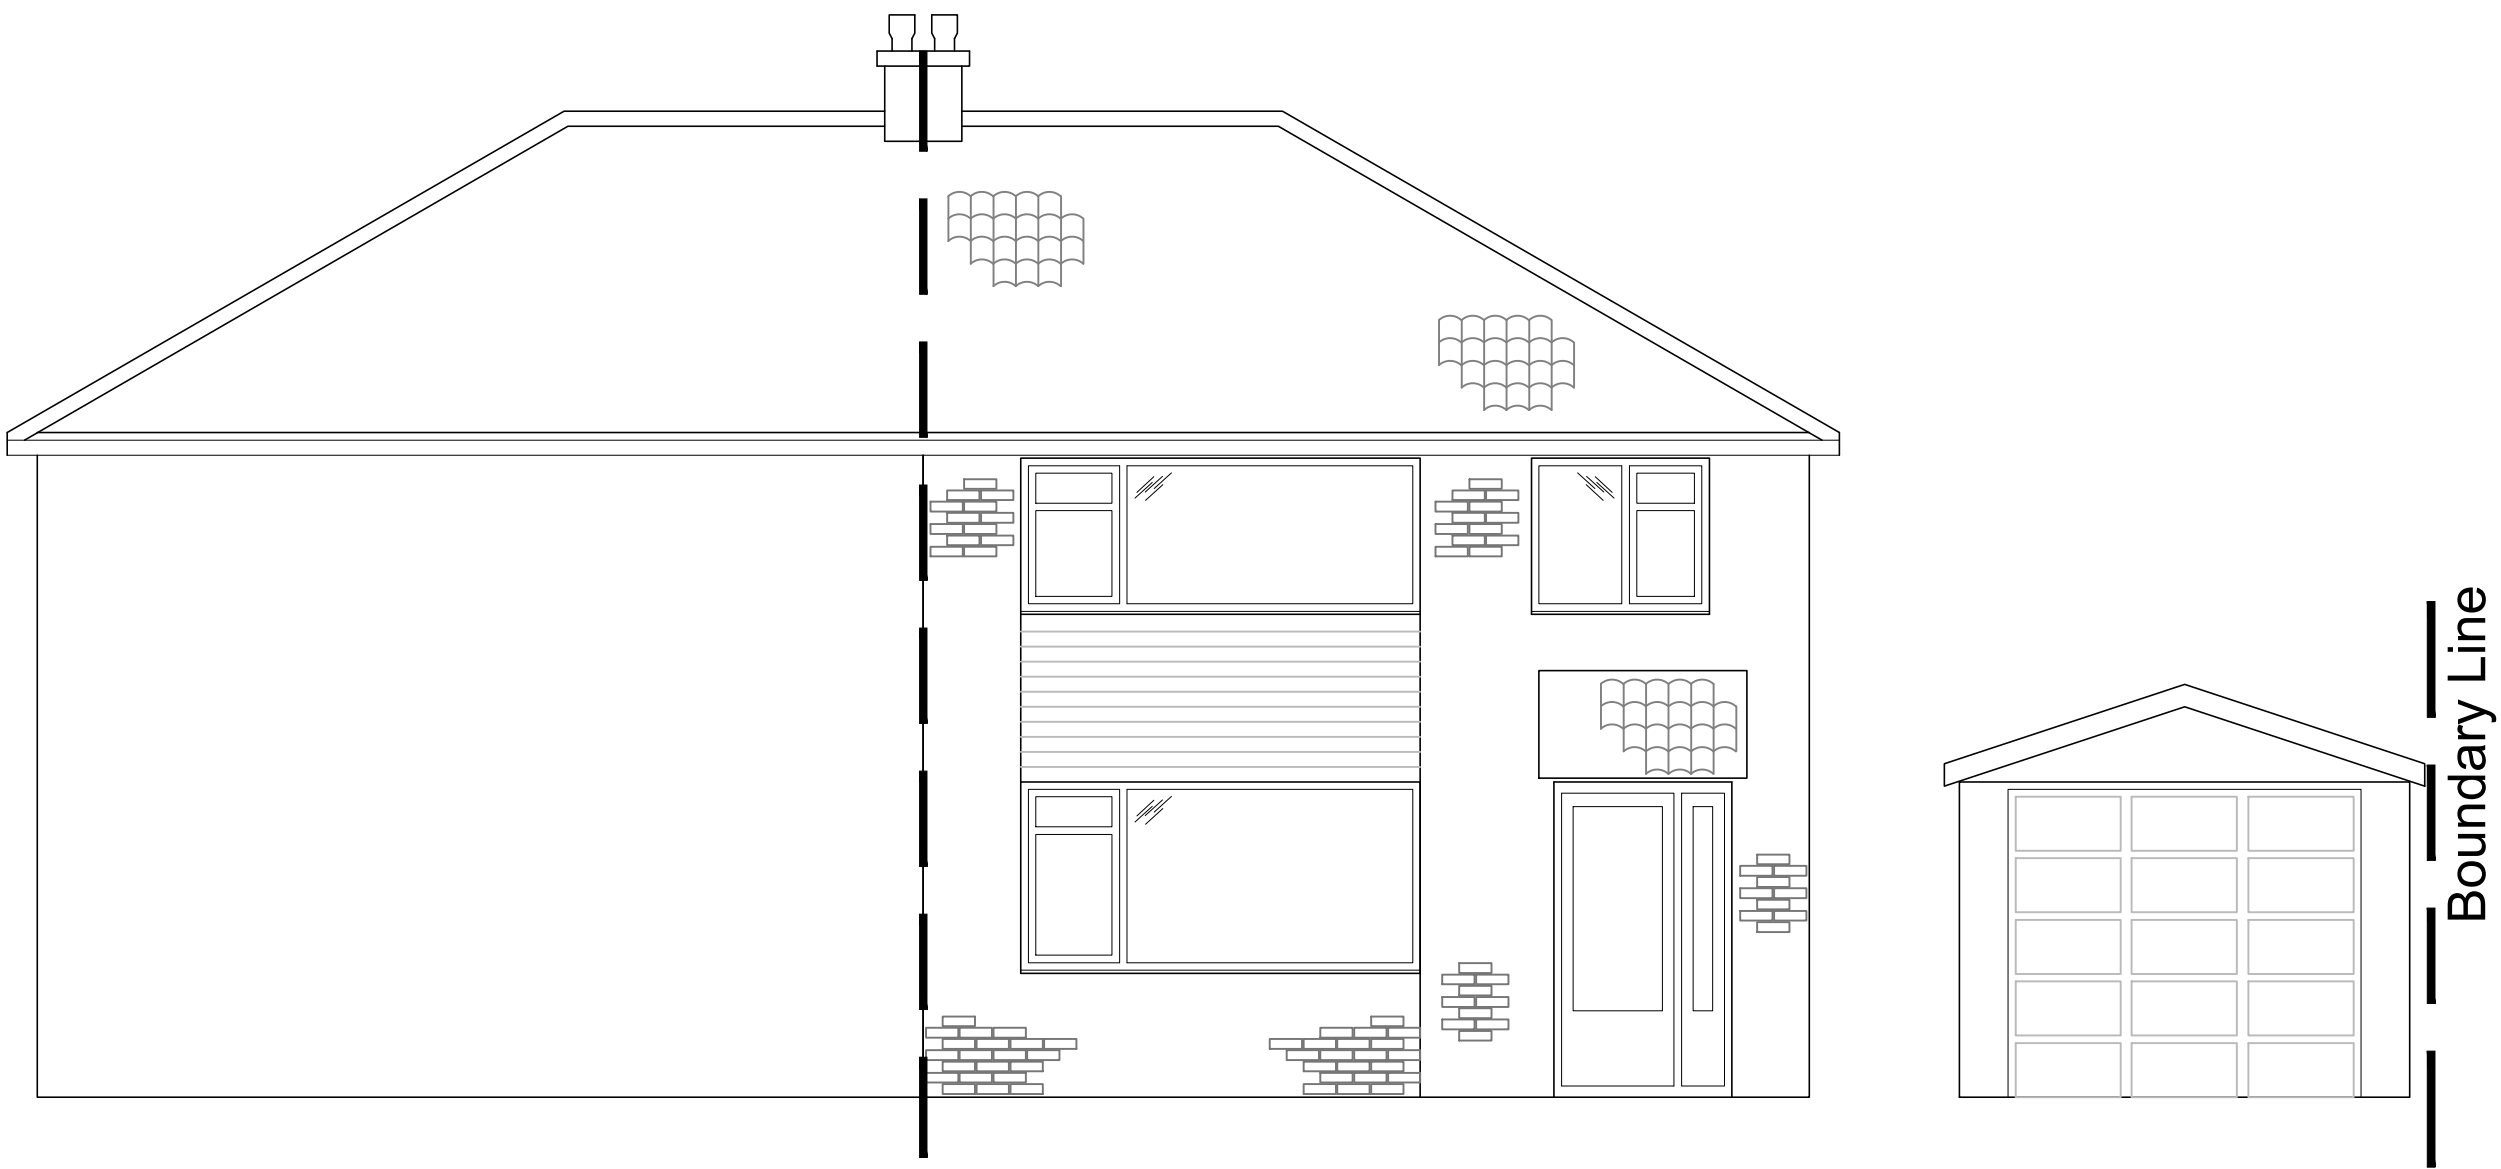


Existing Rear Elevation
Scale 1:50

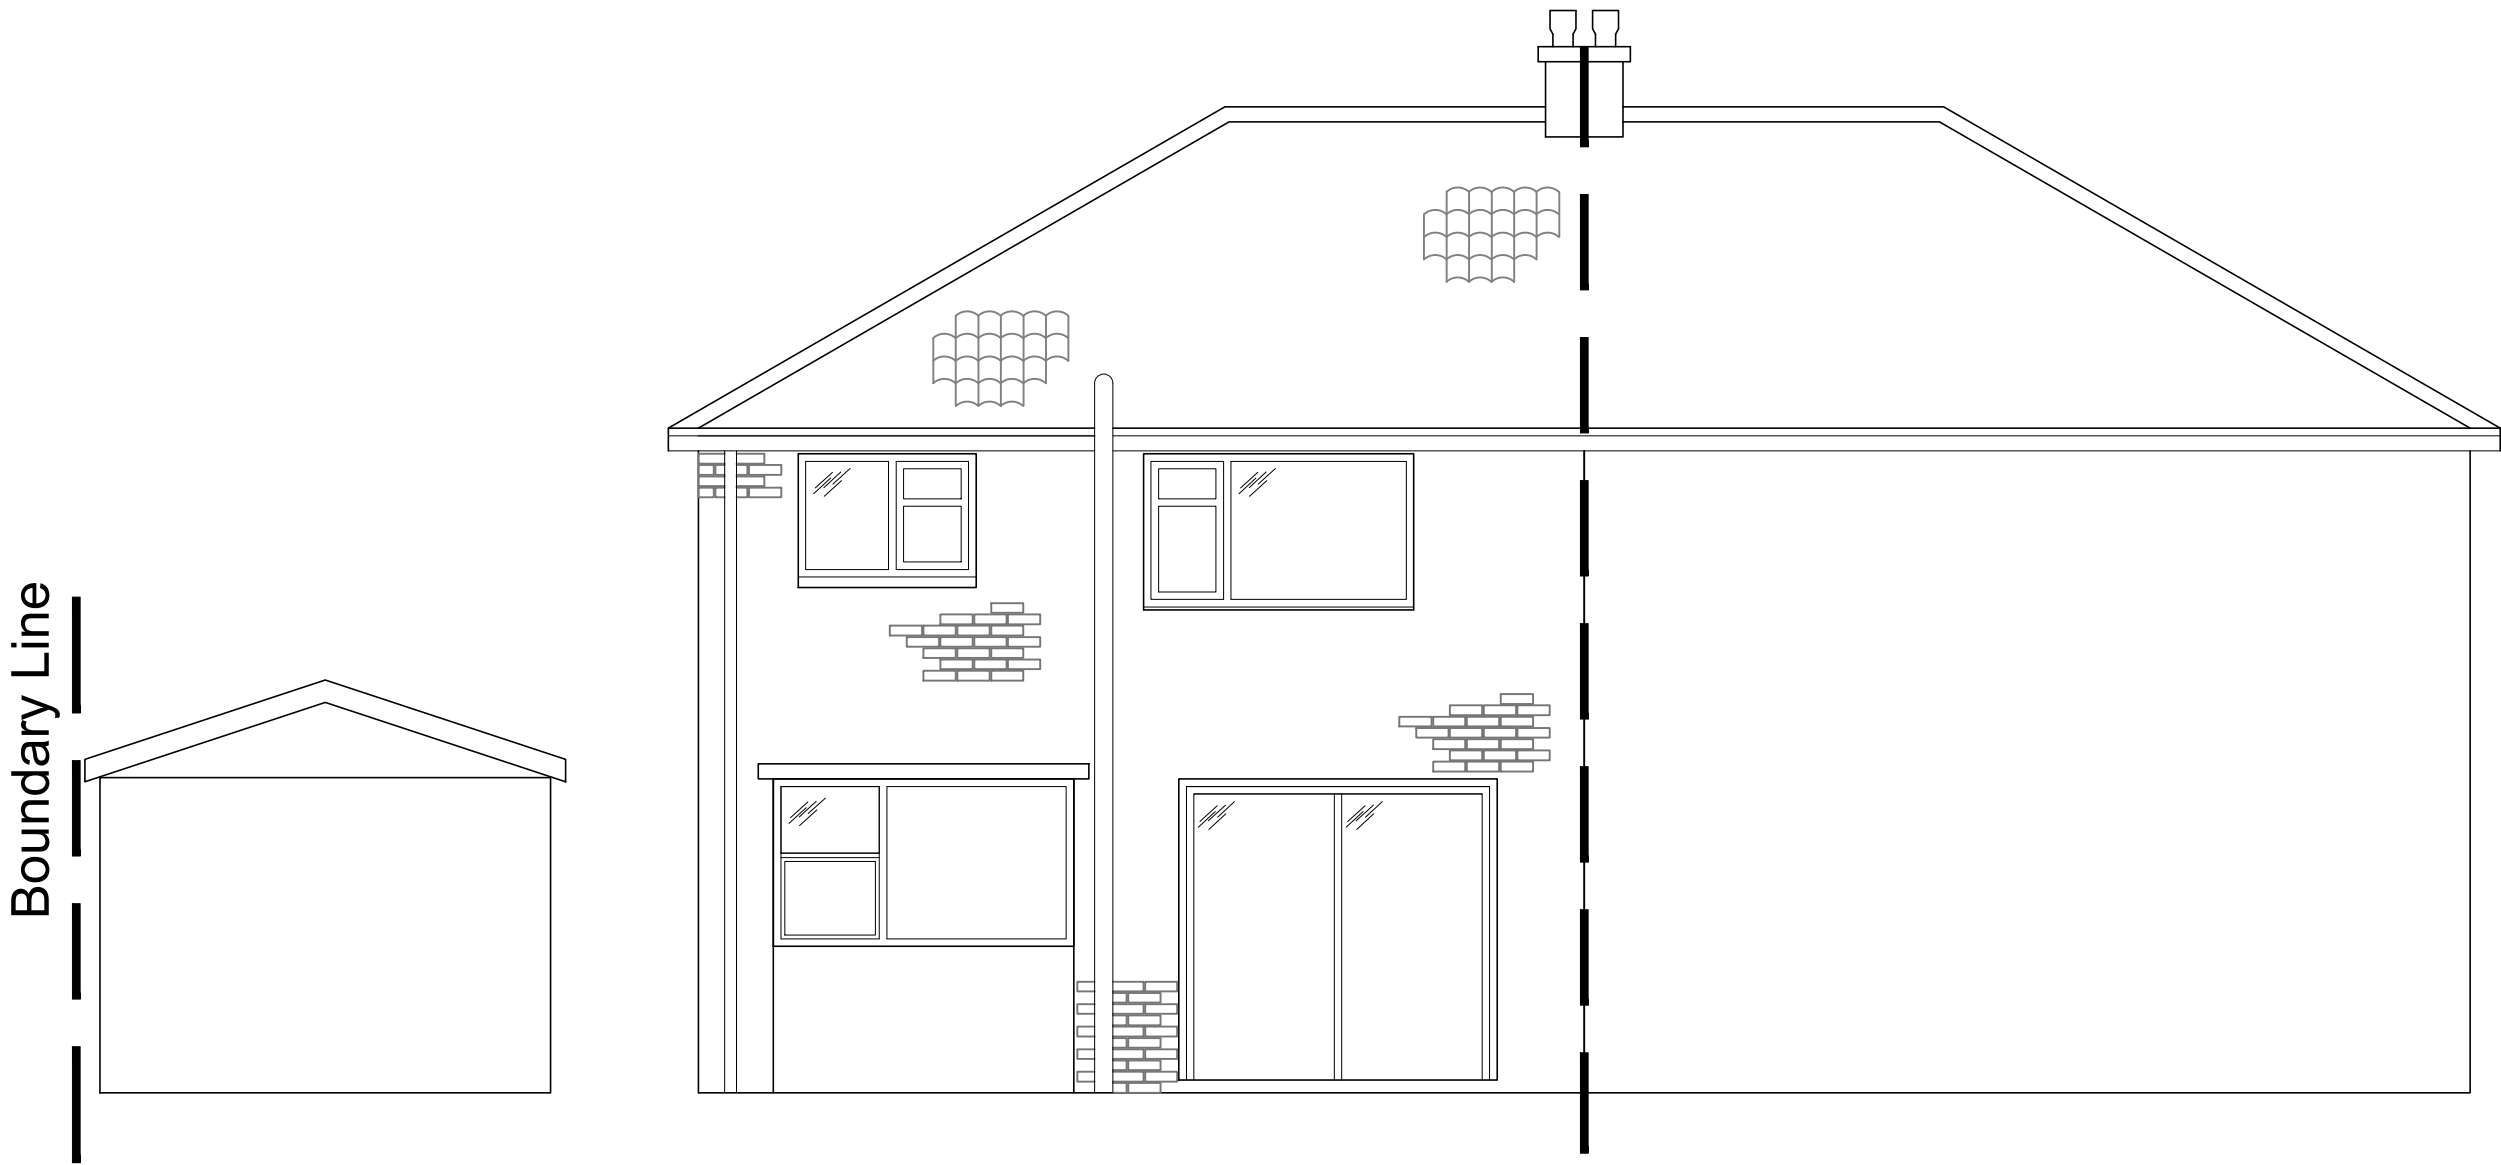

Existing Side Elevation
Scale 1:50



Existing Front Elevation
Scale 1:50

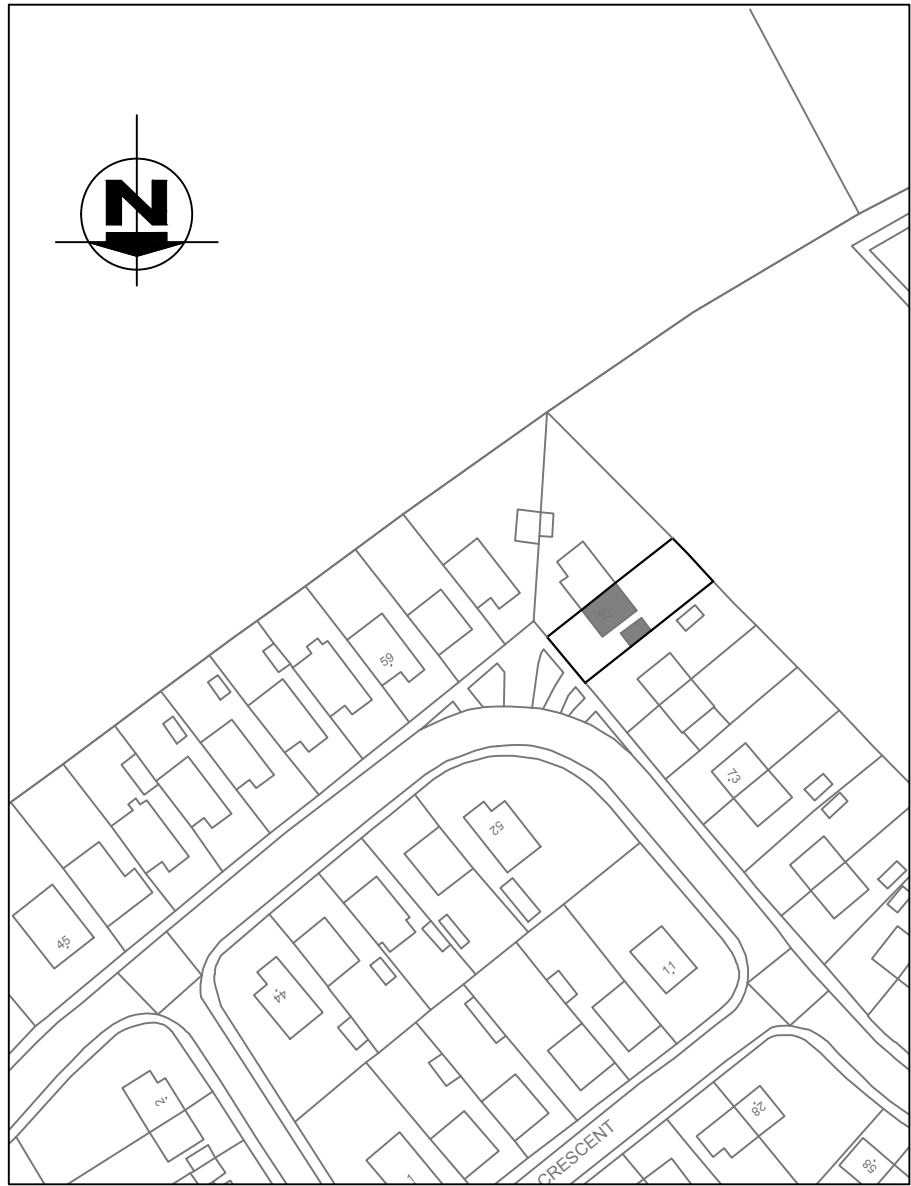

Location Plan
Scale: 1:1250

No	DATE	DRAWN	REV'D ENG.	AMENDMENT
STATUS		PURPOSE OF ISSUE		
S2		FOR INFORMATION		
COPYRIGHT: The concepts and the information contained in this document are the copyright of T3UK Ltd. Use or copying of the document in whole or in part without written permission of T3UK Ltd. constitutes an infringement of copyright.				
T3 Industry experts in structural detailing & BIM T3UK LTD West Retford Hall Retford Road, Retford, DN22 7AY T: +44(0)1777 861885 E: enquiries@t3-uk.com W: www.t3-uk.com				
CLIENT MR & MRS ANDREWS				
PROJECT CLIENT APPROVAL BIRDWELL, S70 5RL				
DRAFTER SD		ENGINEER AA		
TITLE PLANNING APPLICATION EXISTING FLOOR PLANS AND ELEVATIONS				
SCALE	SHEET	DRAWING No		REV
1:50	A1	T3-18-045-001		P1