






Proposed Front Elevation
Scale: 1 : 100

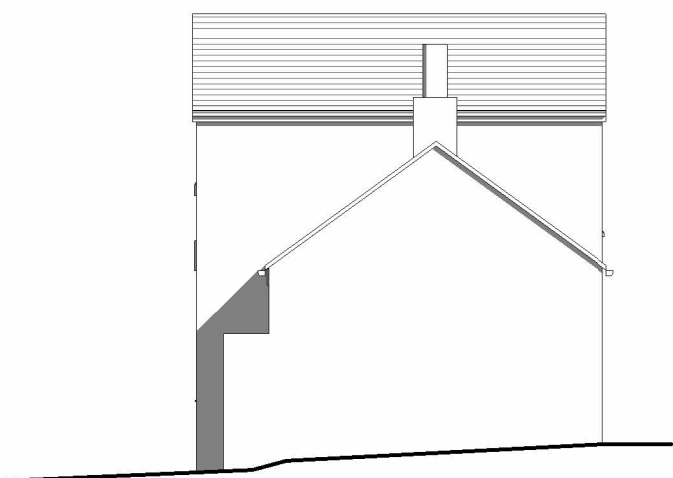

Proposed Side Elevation A
Scale: 1 : 100

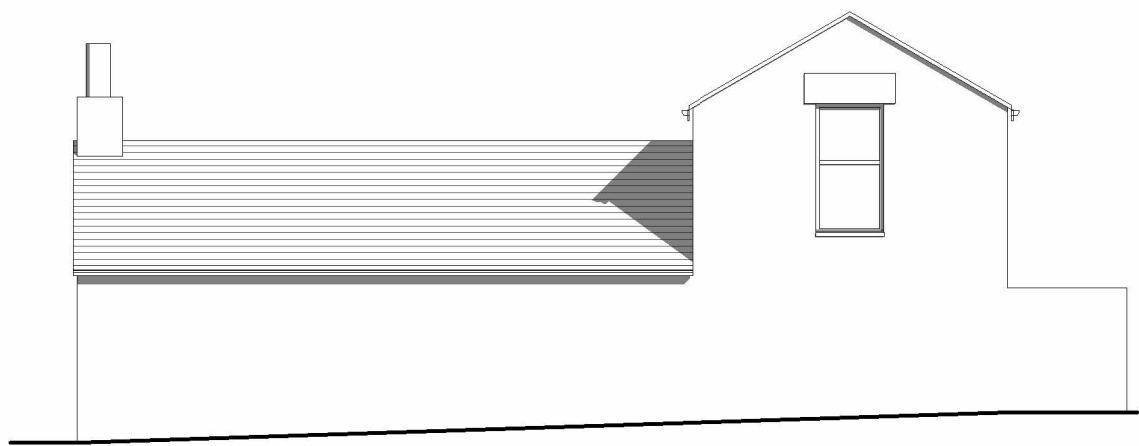



Proposed Rear Elevation
Scale: 1 : 100

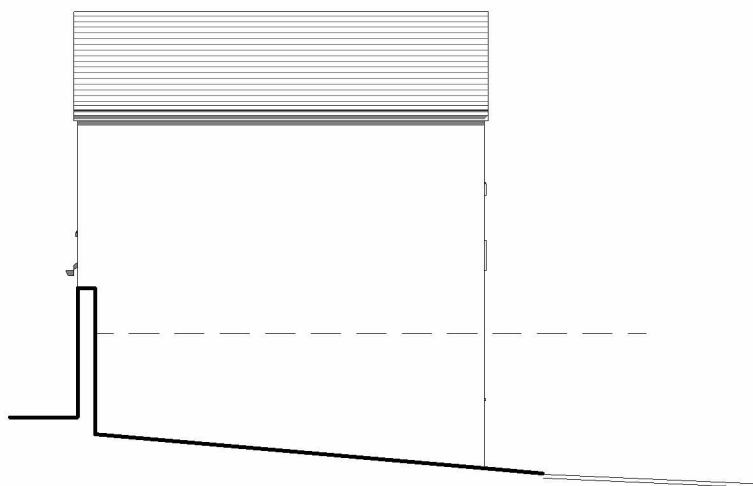

Proposed Side Elevation B
Scale: 1 : 100



3D Illustration
Scale: NTS

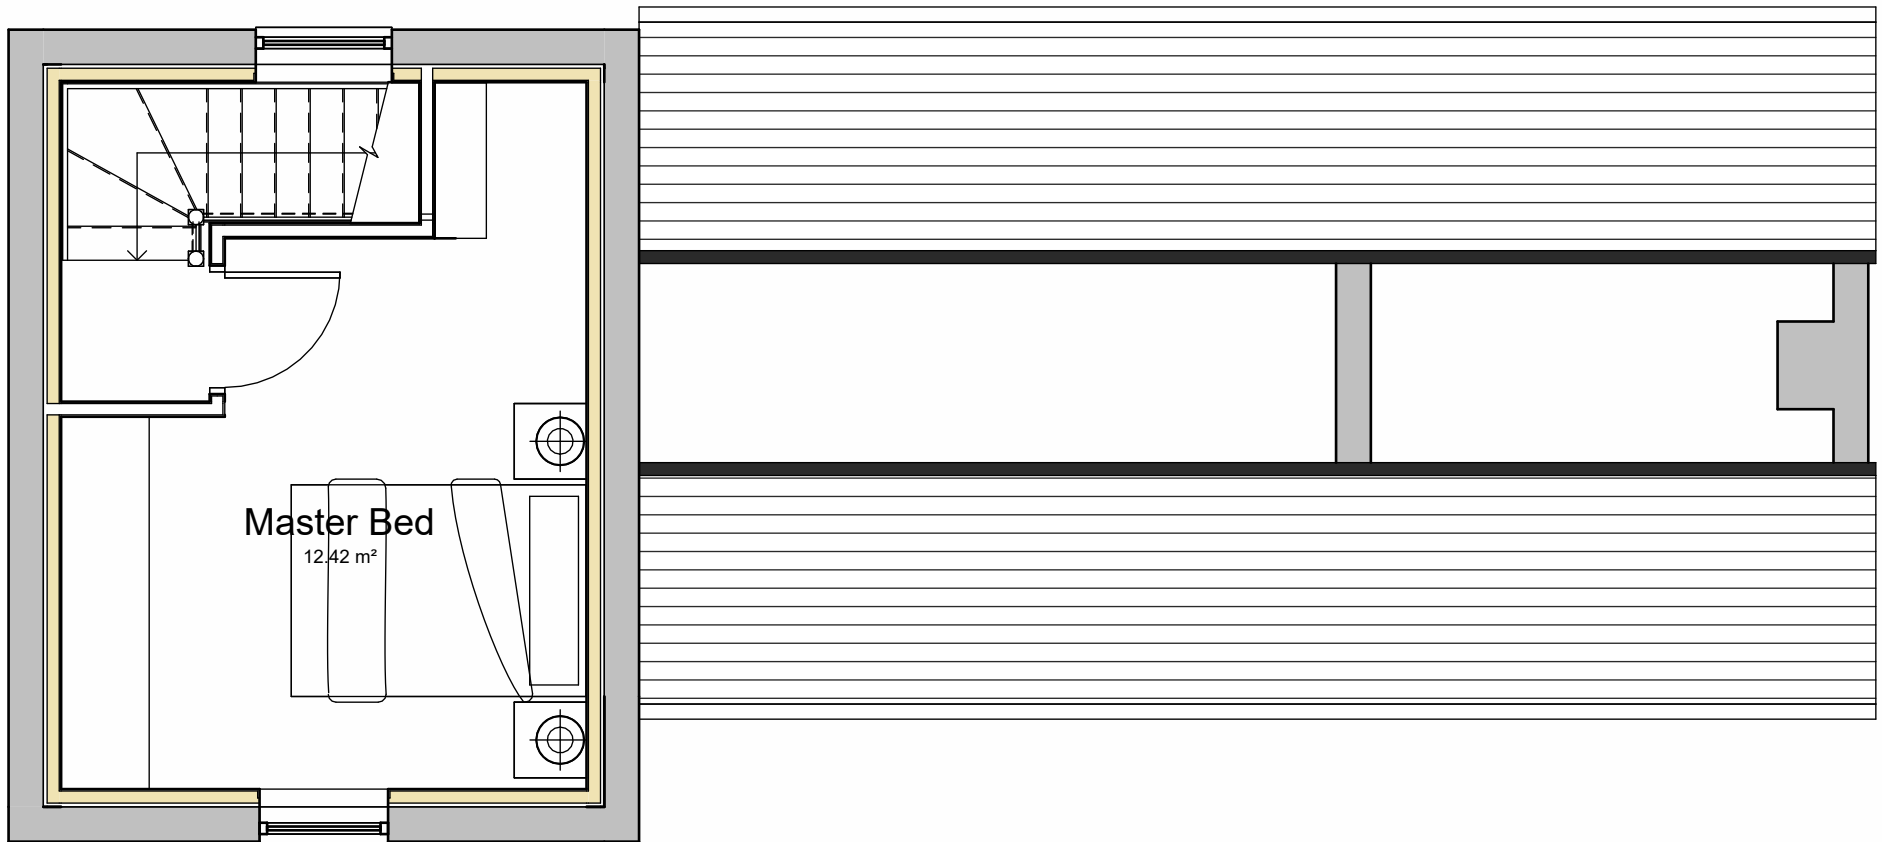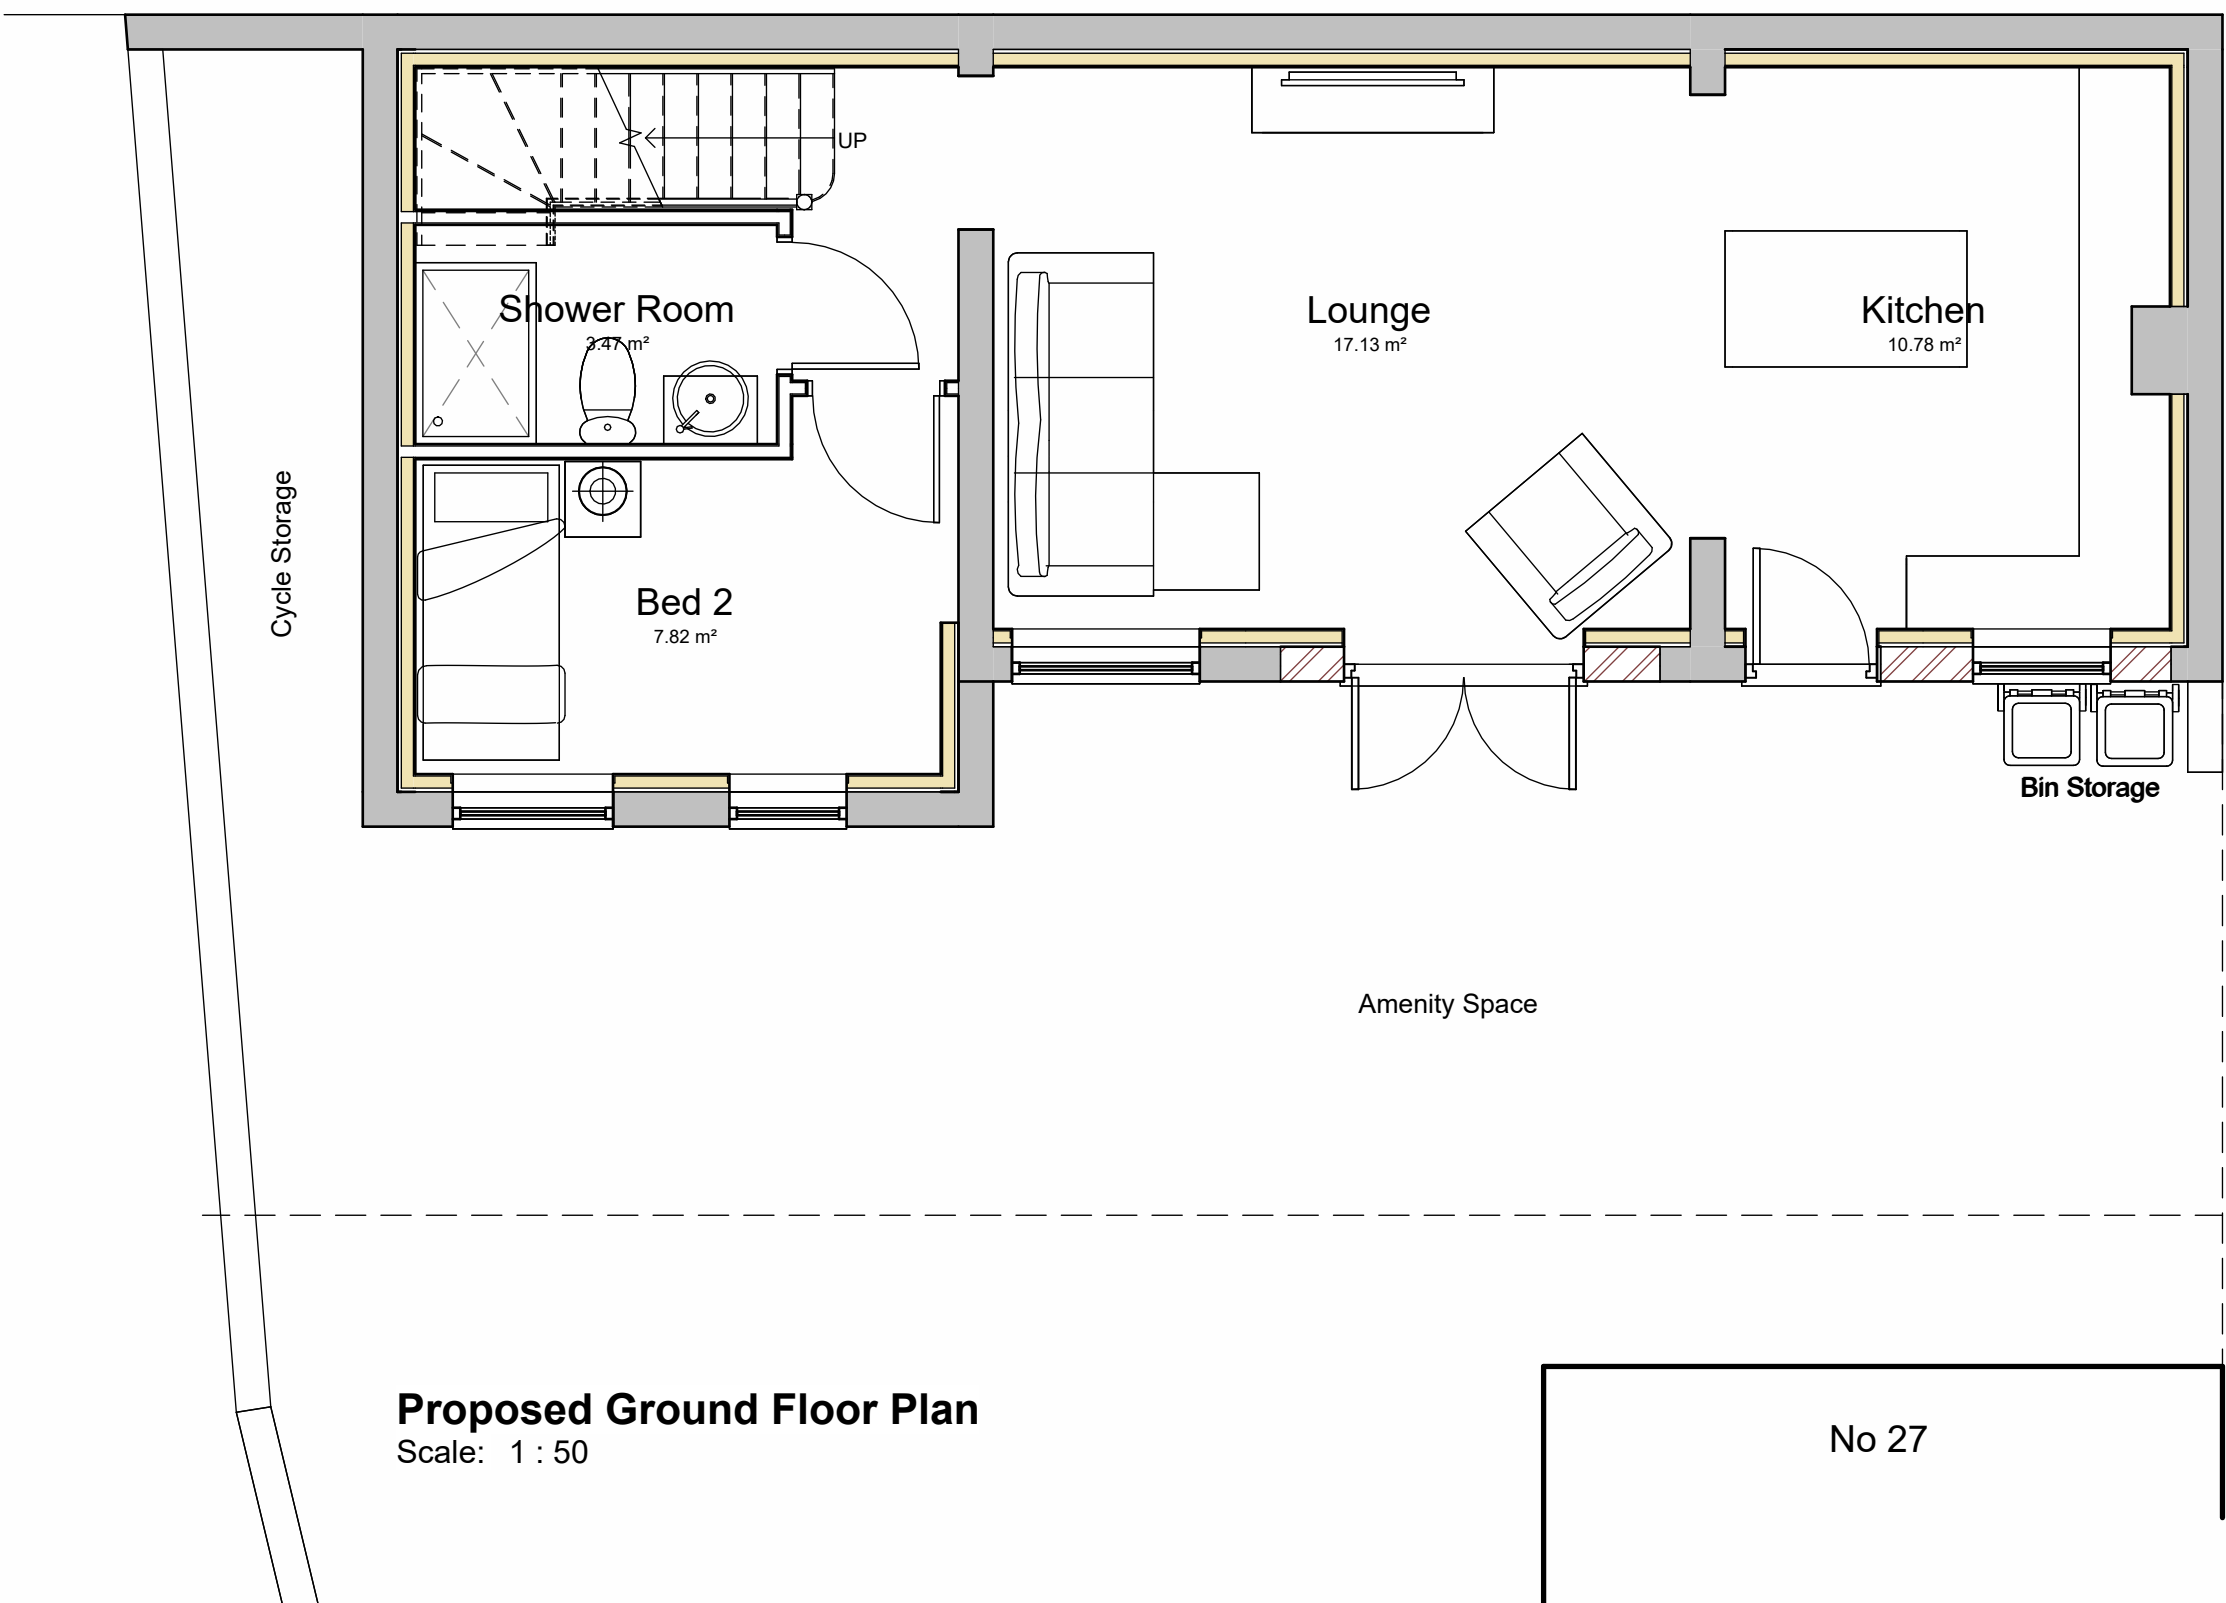

Proposed First Floor
Scale: 1 : 50

Rev	Description	Date
Drawing Issue Status:		
PLANNING APPLICATION		
No dimensions to be scaled from this drawing either in paper or electronic form. All dimensions to be checked on site prior to manufacture, setting out, or construction. Any discrepancies to be notified for clarification.		
All work to be carried out strictly in accordance with current Approved Documents, British Standards, Codes of Practice, statutory regulations, and manufacturers instructions whether specifically referred to or not.		
This drawing and any design there on is the copyright of Richard Jagger & RJ Design (Architectural Services) Limited and must not be reproduced in any way without their written consent.		
All references to RJ Design or other abbreviation, shall be taken to mean "RJ Design (Architectural Services) Limited".		
CIAT CHARTERED PRACTICE Richard Jagger MCIAT Chartered Architectural Technologist CIAT Chartered Practice		
RJ DESIGN Architectural Services 07721 996296 www.rj-design.co.uk		
Project: Conversion to Dwelling Rear of 27 Hoyle Mill Road		
Client: Mr S. Cardwell		
Sheet Title: Proposed Floor Plans		
Date: Nov '22	Scale: As Shown	Sheet Size: A1
Project No: 22/	Dwg No: A202	Rev: