

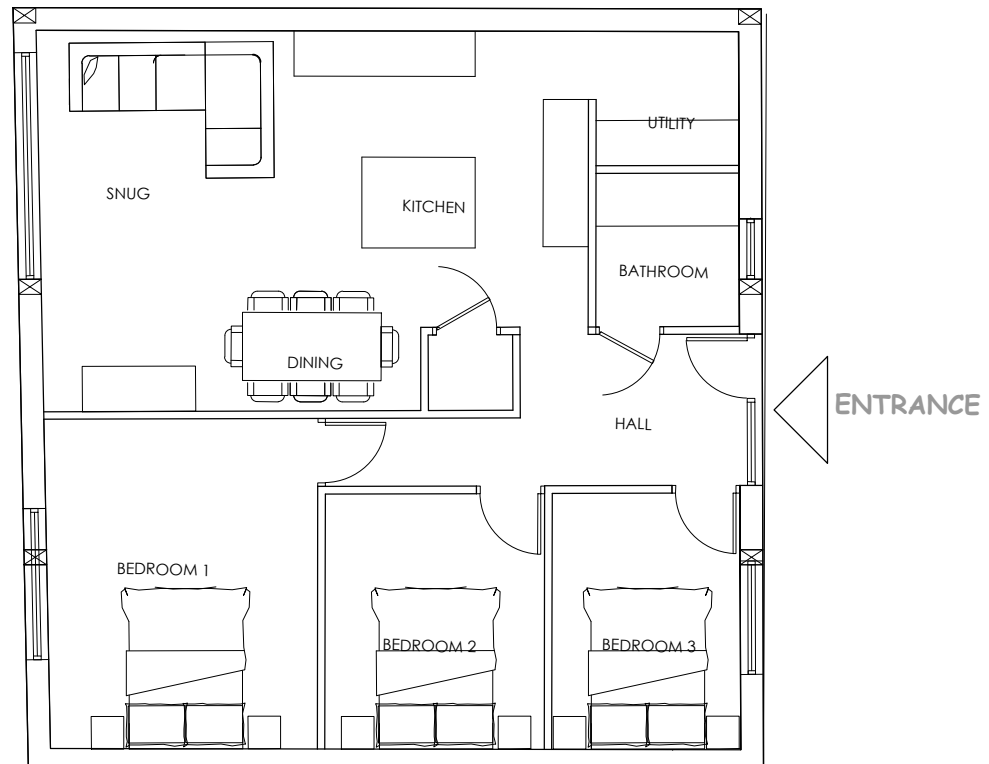
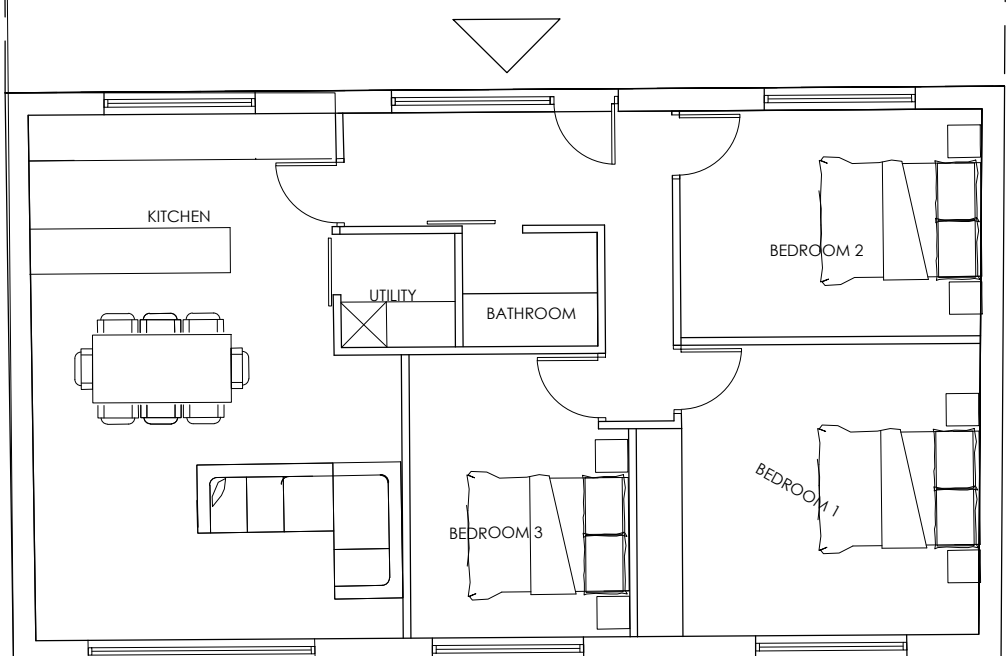
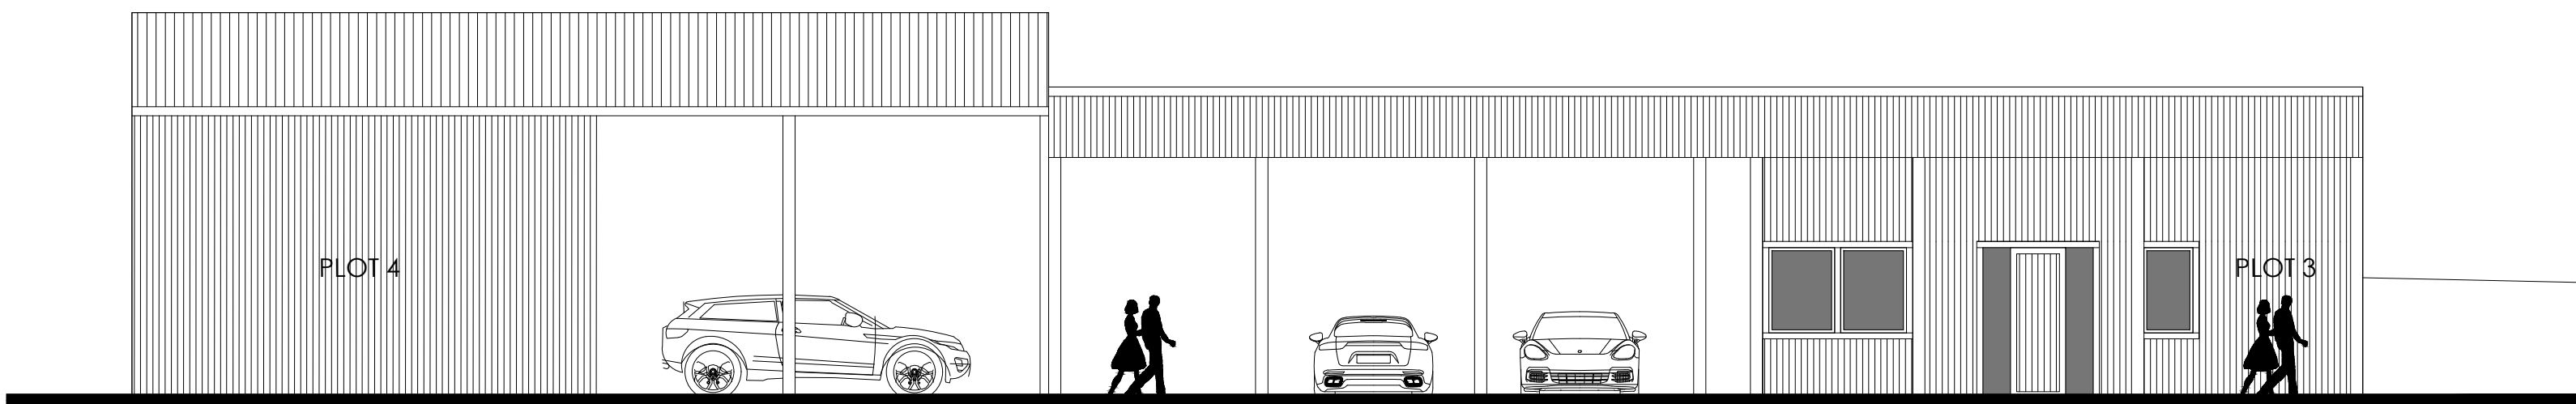


NOTE: ALL DIMENSIONS SHOWN
ARE PROVISIONAL DIMENSIONS
ONLY & SHOULD NOT BE READ AS
EXACT MEASUREMENTS.
THESE MAY NEED TO BE ALTERED
DUE TO SITE CONSTRAINTS/
INSPECTION
THE DRAWINGS AND DESIGN ARE
THE COPYRIGHT OF YCP LTD &
SHOULD NOT BE RE-PRODUCED
WITHOUT PRIOR PERMISSION

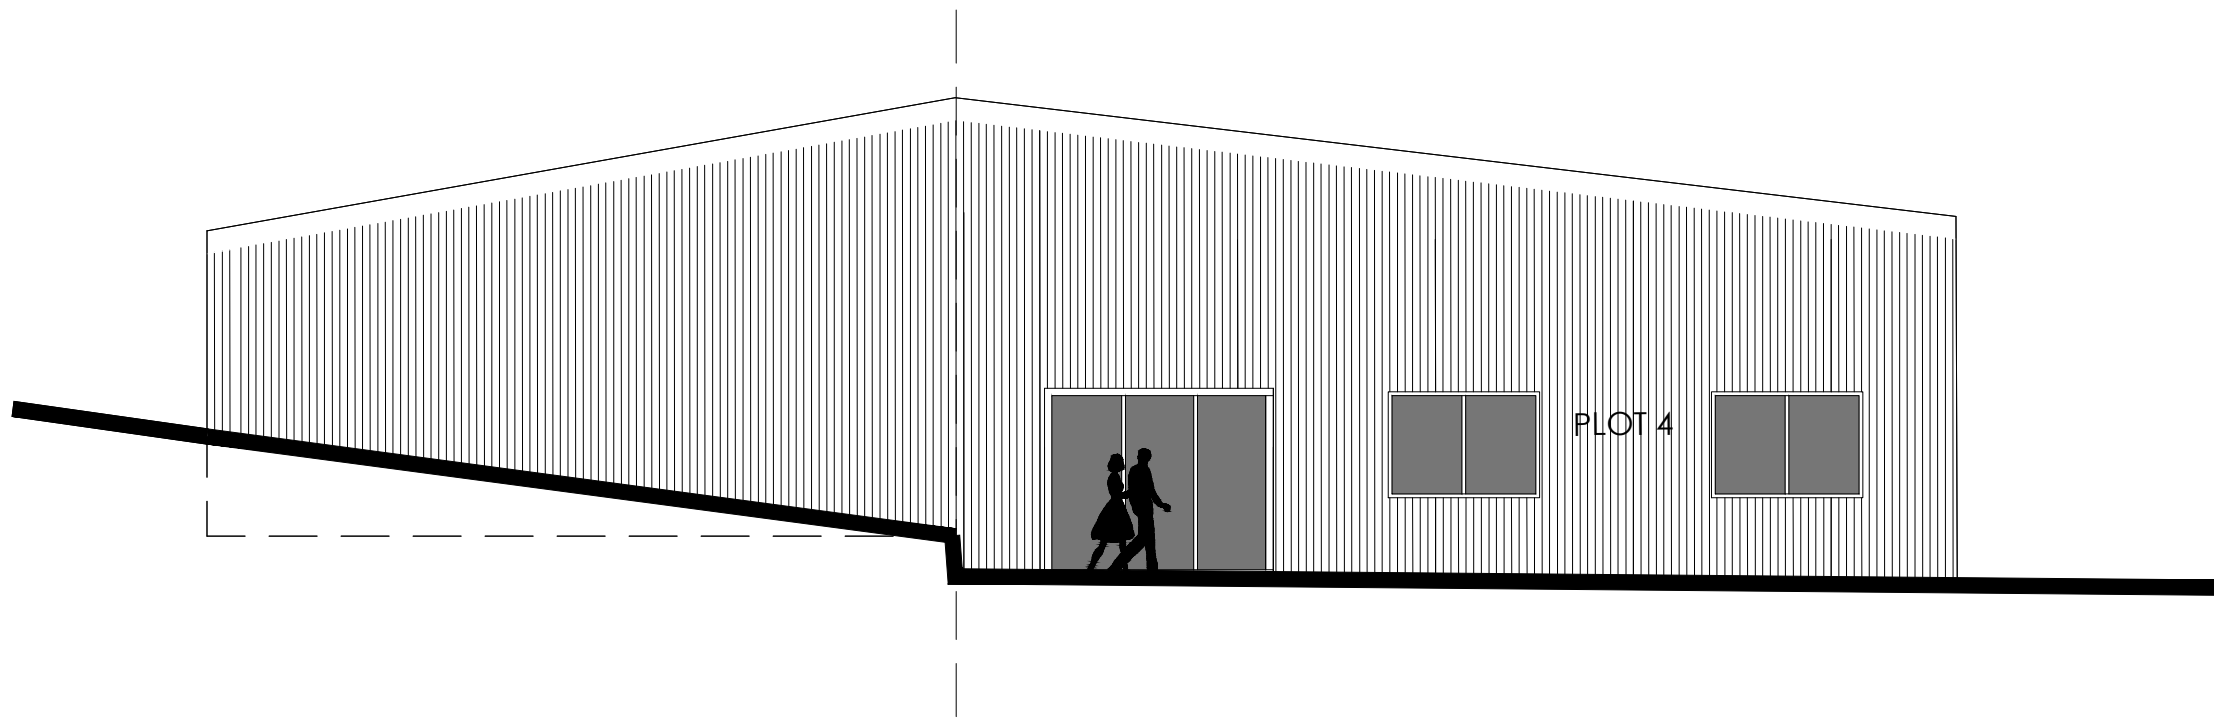

PLOT 3
100SQM

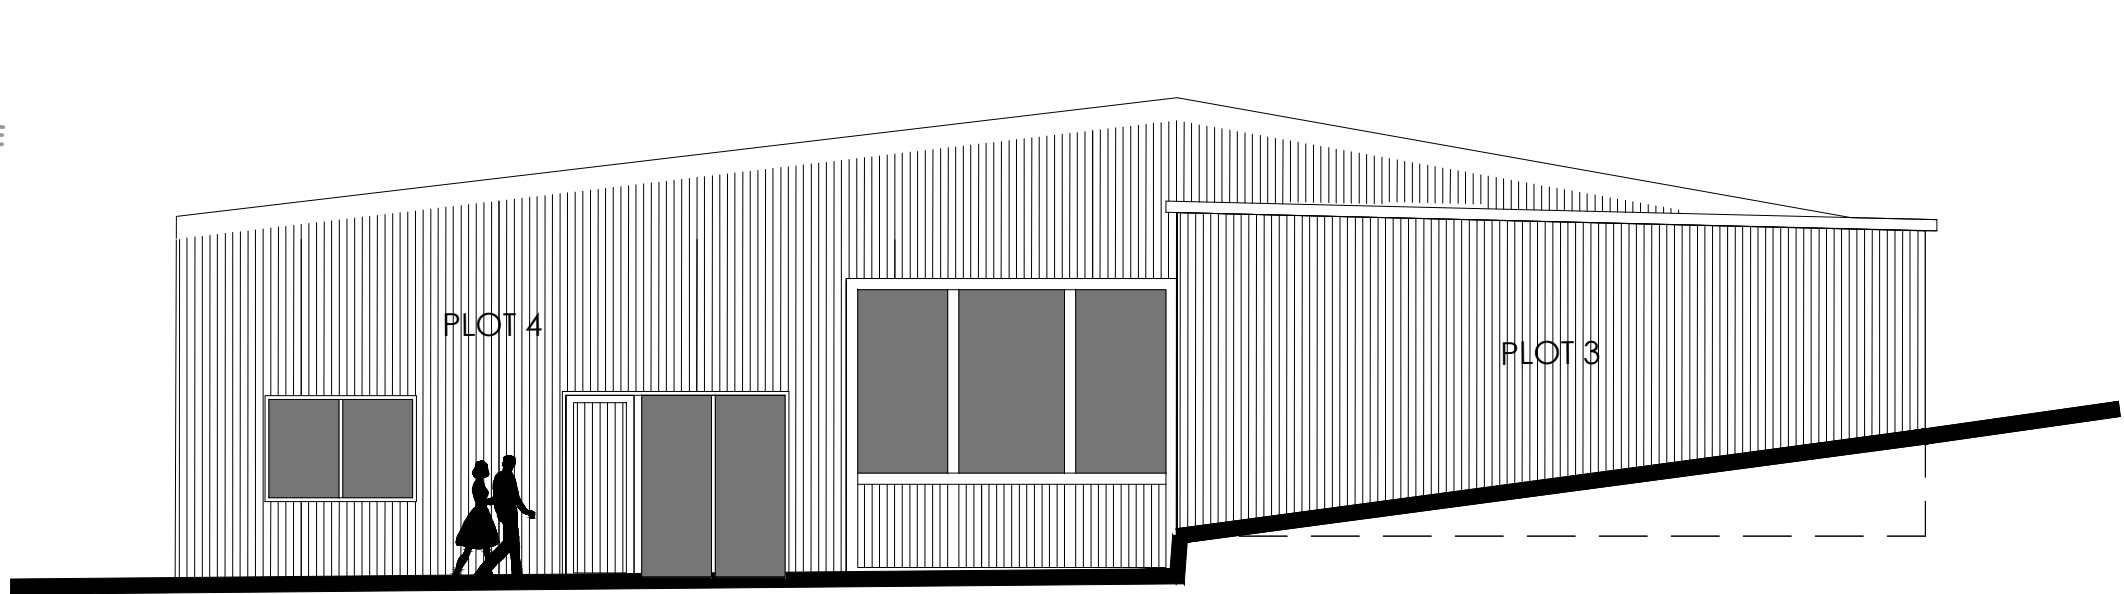

PLOT 4
100 SQM

DRAWING DESCRIPTION: CLASS Q BARN APPLICATION PLOTS 3 & 4 PROPOSED FLOOR PLANS			
JOB TITLE ROYD MOOR FARM, ROYD MOOR ROAD THURLSTONE			
CLIENT KINGSMAN HOMES			
DRAWN BY	SCALE 1:200 @ A1	DRAWING NO.	REVISION
DATE	JUNE 2022	2036- 00-04	A
CHECKED			



L'Arche Developments (Thurston) Ltd
1 The Square
The Old Rectory
H24 6DT
01473 851111 or 01473 851112
01473 851113 or 01473 851114
01473 851115 or 01473 851116
01473 851199 or 01473 851200