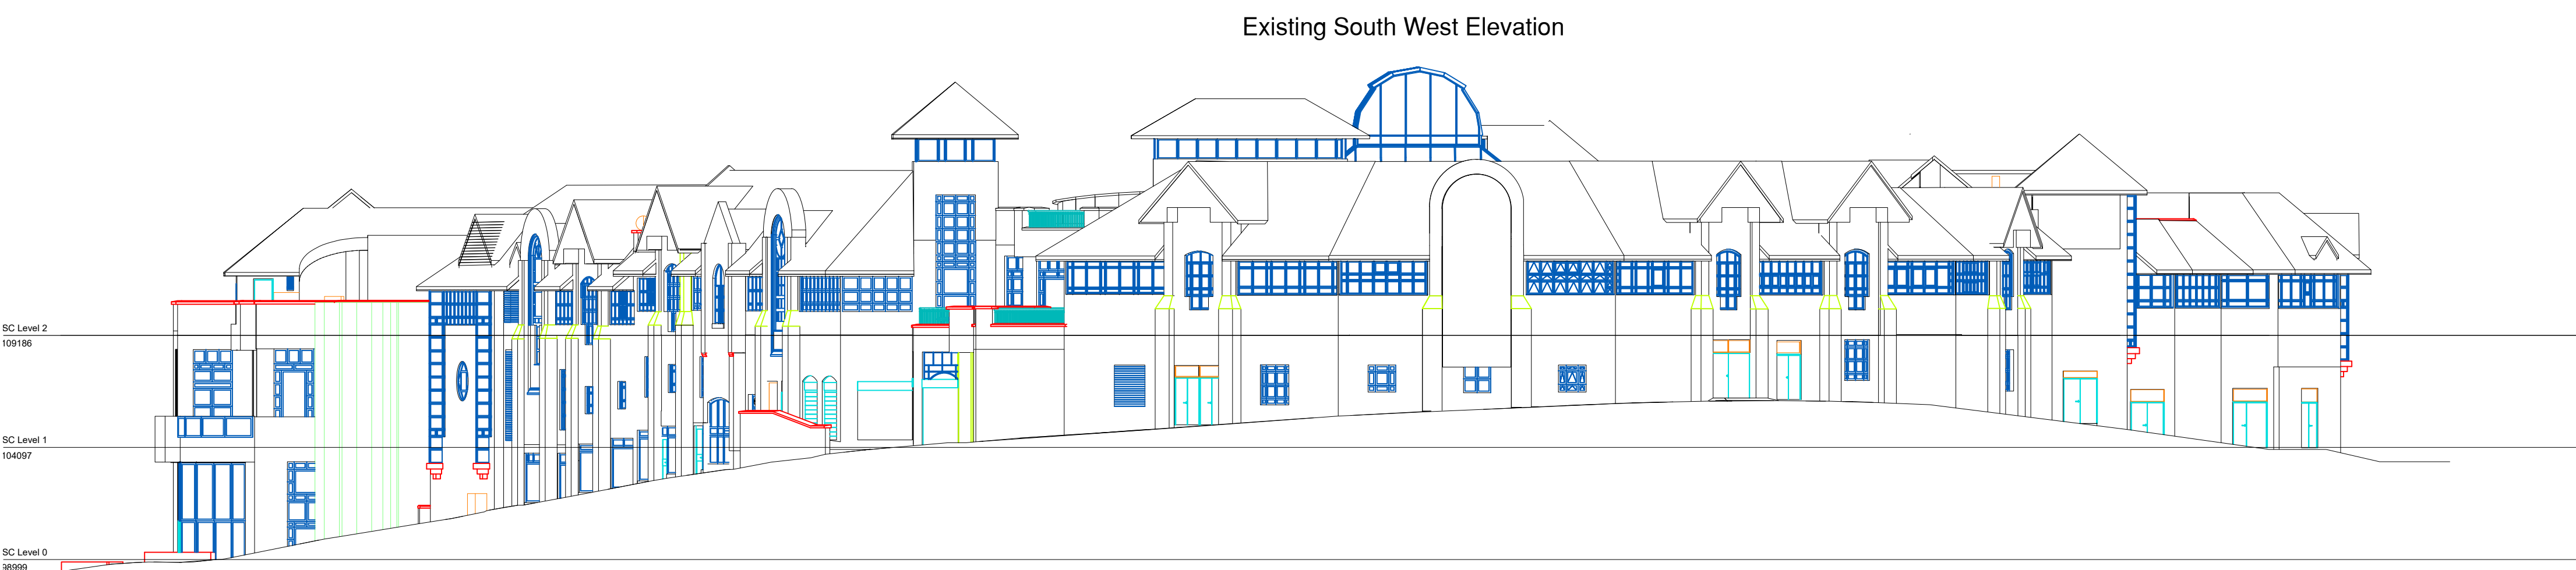
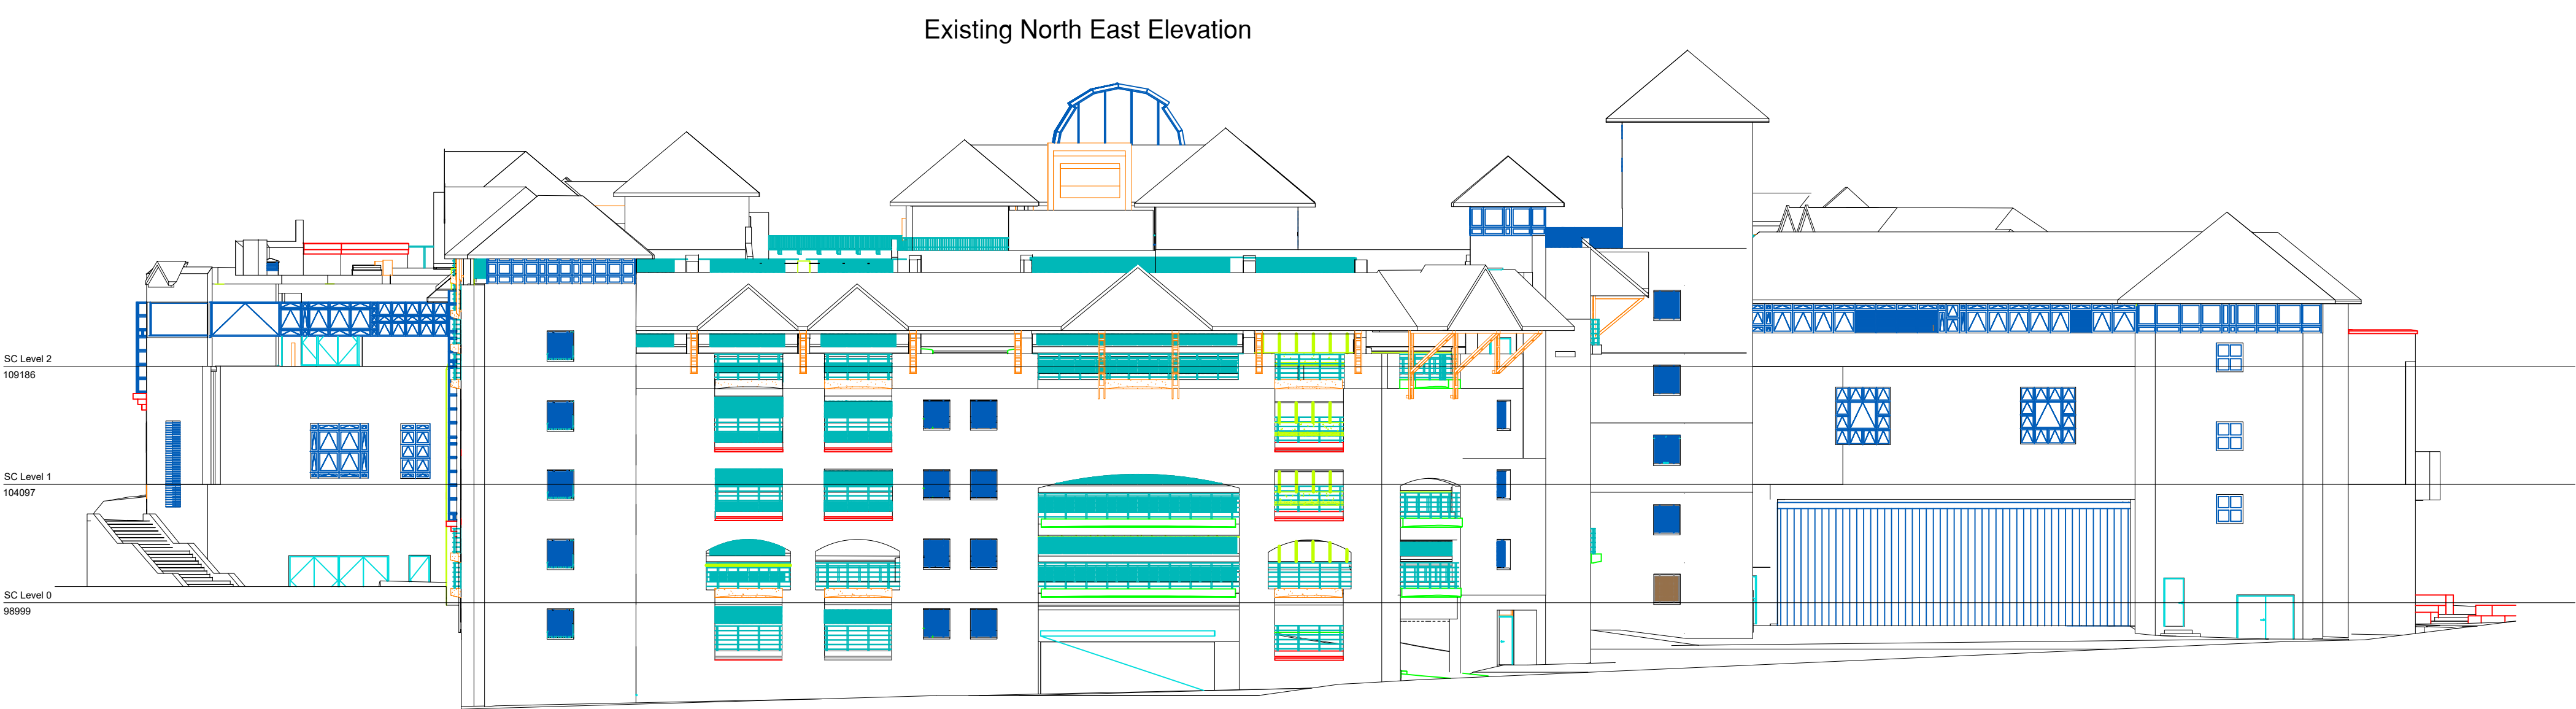
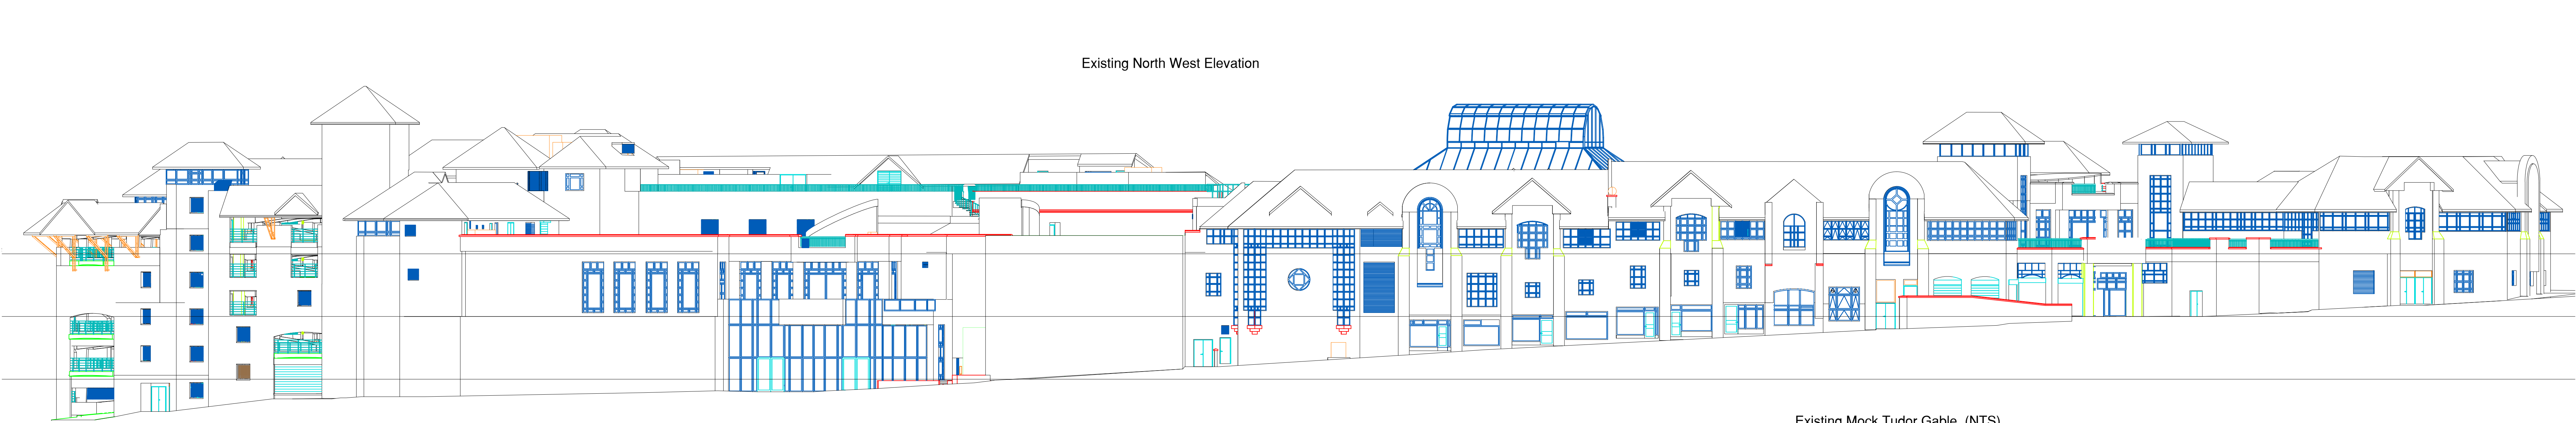


Existing North West Elevation

Existing North East Elevation

Existing South West Elevation

Existing South East Elevation

Existing Mock Tudor Gable (NTS)

Existing mock tudor panelling and all rotten timbers to be removed. New 18mm OSB smart plywood over, with a breather membrane over. New anthracite shiplap cladding to be installed.



New UPVC Anthracite fascia cover board

Rain water downpipes to be replaced with circular Anthracite grey downpipes

Rain water gutters to be replaced with deep flow semi circular Anthracite grey gutters

Example of damaged existing gables



DO NOT SCALE FROM THIS DRAWING. ALL DIMENSIONS TO BE CHECKED ON SITE BY CONTRACTOR. REPORT ANY DISCREPANCIES TO DRAWING AUTHOR AND PROPERTY SERVICES TEAM. DRAWING OR CONTENTS SHOULD NOT BE DUPLICATED WITHOUT PRIOR CONSENT.

DRAWING TO BE READ IN CONJUNCTION WITH ALL OTHER PROJECT DOCUMENTS INCLUDING BUT NOT LIMITED TO DRAWINGS, SPECIFICATIONS, SCHEDULES

0mm 10 20 30 60mm  
1:1

NOTES

| Rev | Notes       | Date     | Issued By |
|-----|-------------|----------|-----------|
| P1  | First Issue | 01/01/01 |           |



SERVICE  
Property Services

PROJECT  
Alhambra Shopping Centre

TITLE  
Existing Elevations

|                                 |                            |                  |
|---------------------------------|----------------------------|------------------|
| PROJECT REF<br>07-01-1100       | DRAWING REFERENCE<br>001   | REV<br>P1        |
| SCALE<br>1:200                  | DISCIPLINE<br>ARCHITECTURE | SHEET SIZE<br>A0 |
| PURPOSE OF ISSUE<br>PRELIMINARY | Drawn<br>WY                | Checked<br>XX    |