
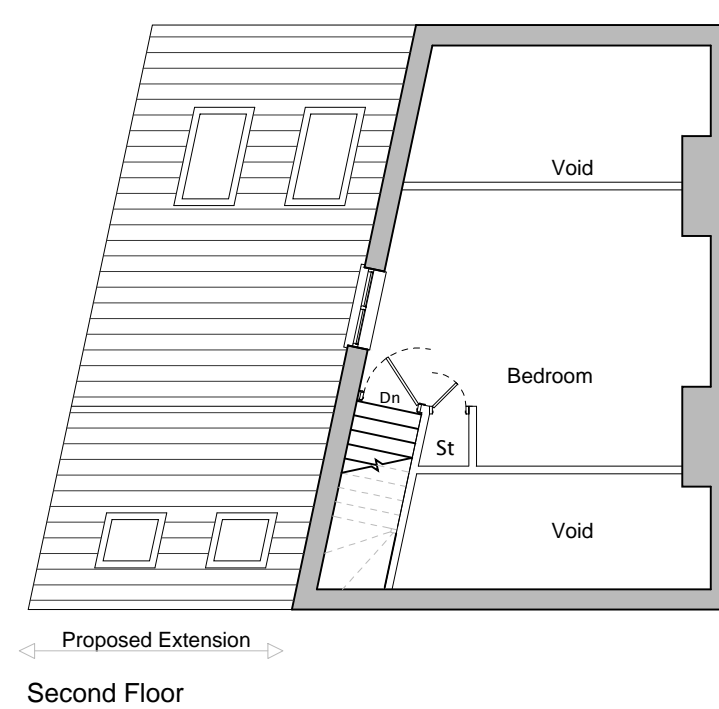
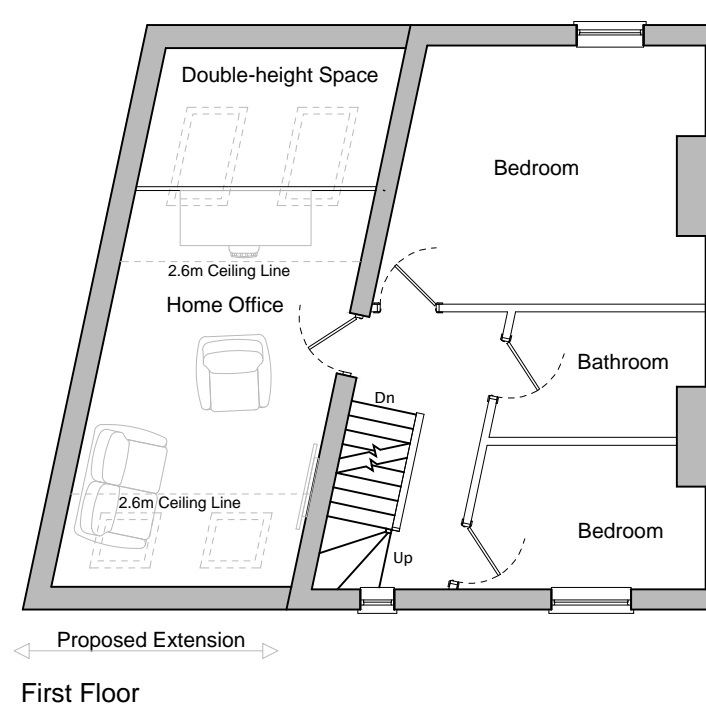
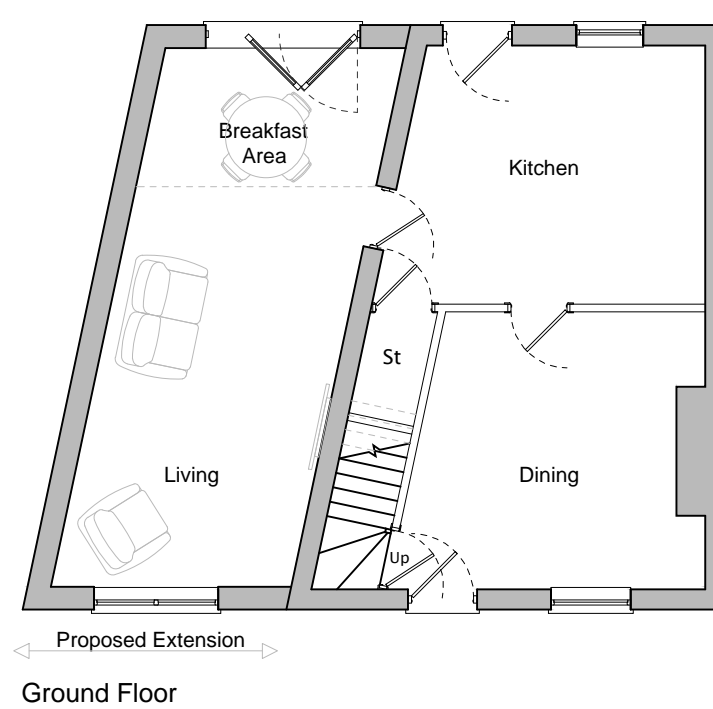


# 1 Belmont Cottages

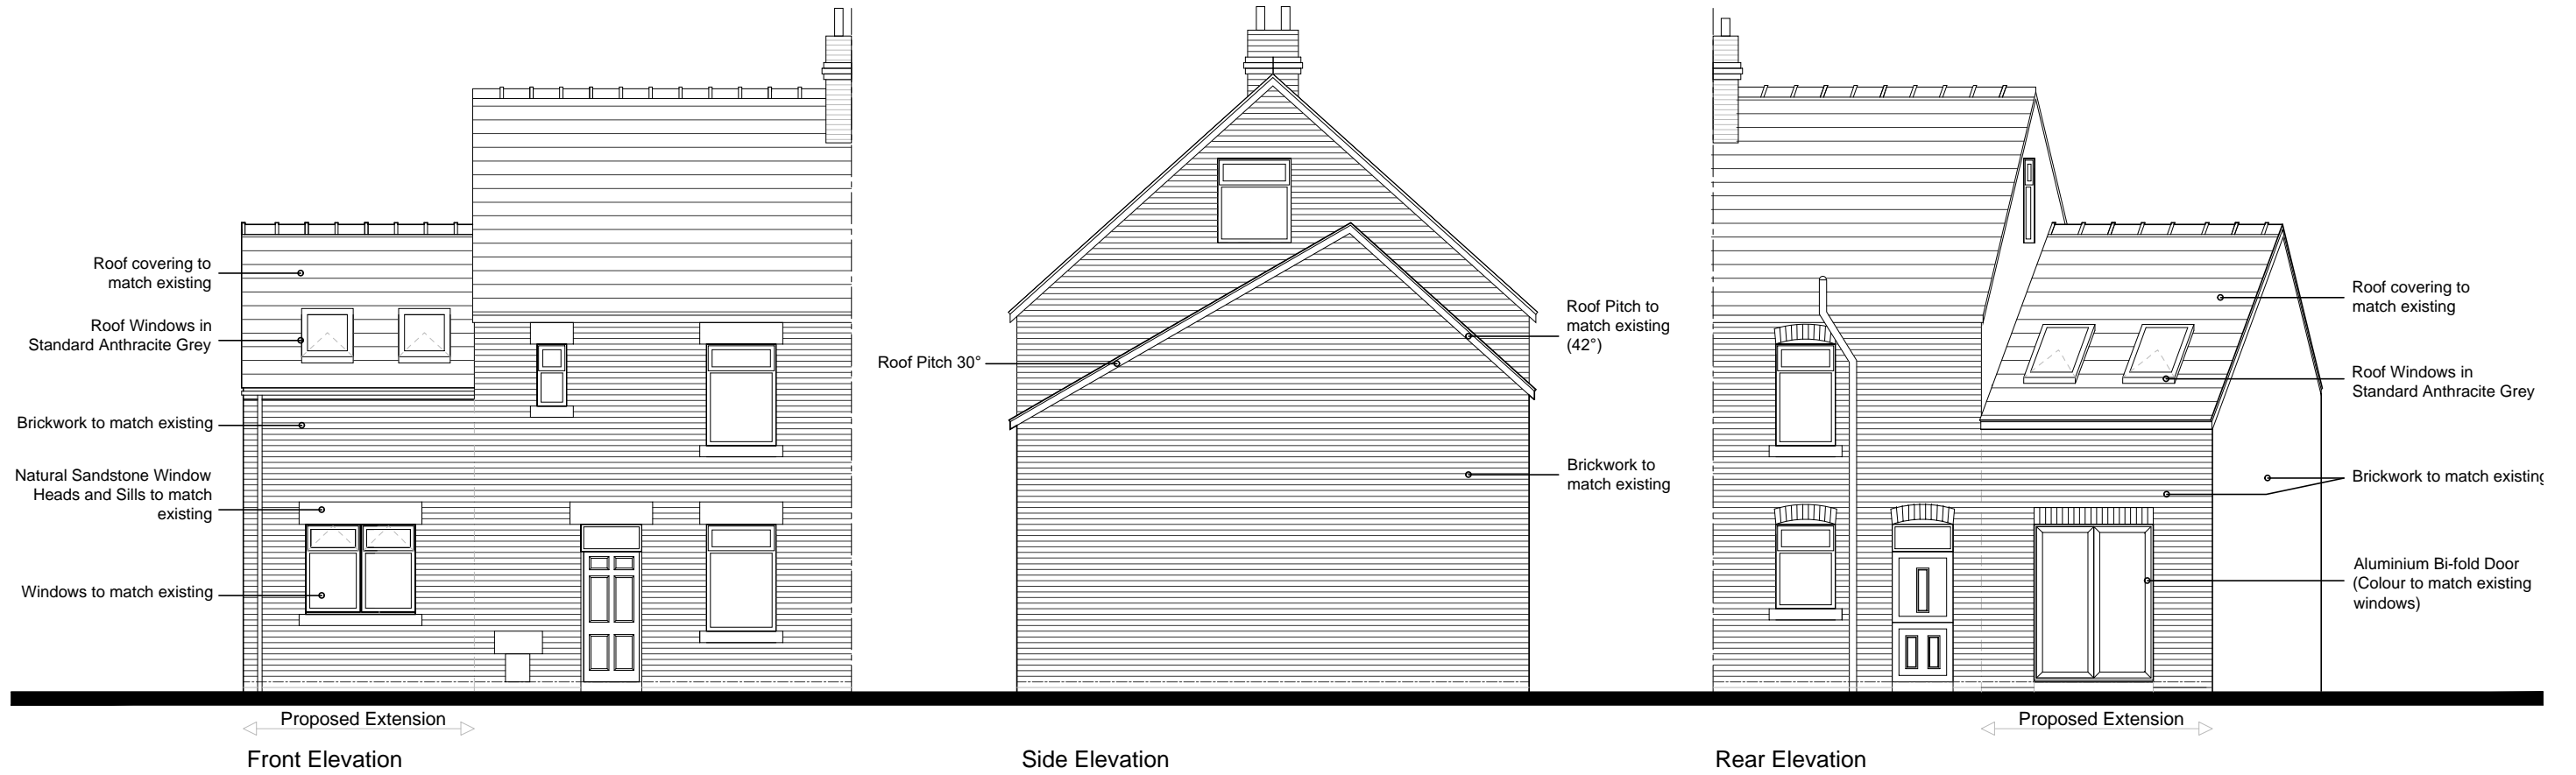

CLIENT  
**MR GREGORY**

PROJECT  
**PROPOSED EXTENSION TO  
1 BELMONT COTTAGES**

DRAWING OF  
**PROPOSED FLOOR PLANS**

MARKETING NAME

drawing no	rev	date
<b>08:500:04</b>		
scale	drawn	checked by
1:100		checked date

soar works,  
14 knutton road  
sheffield,  
s5 9nu



**MBAS**  
architecture

www.mbas-architecture.co.uk  
T 0114 321 6427 M 07919 116224