





FRONT ELEVATION

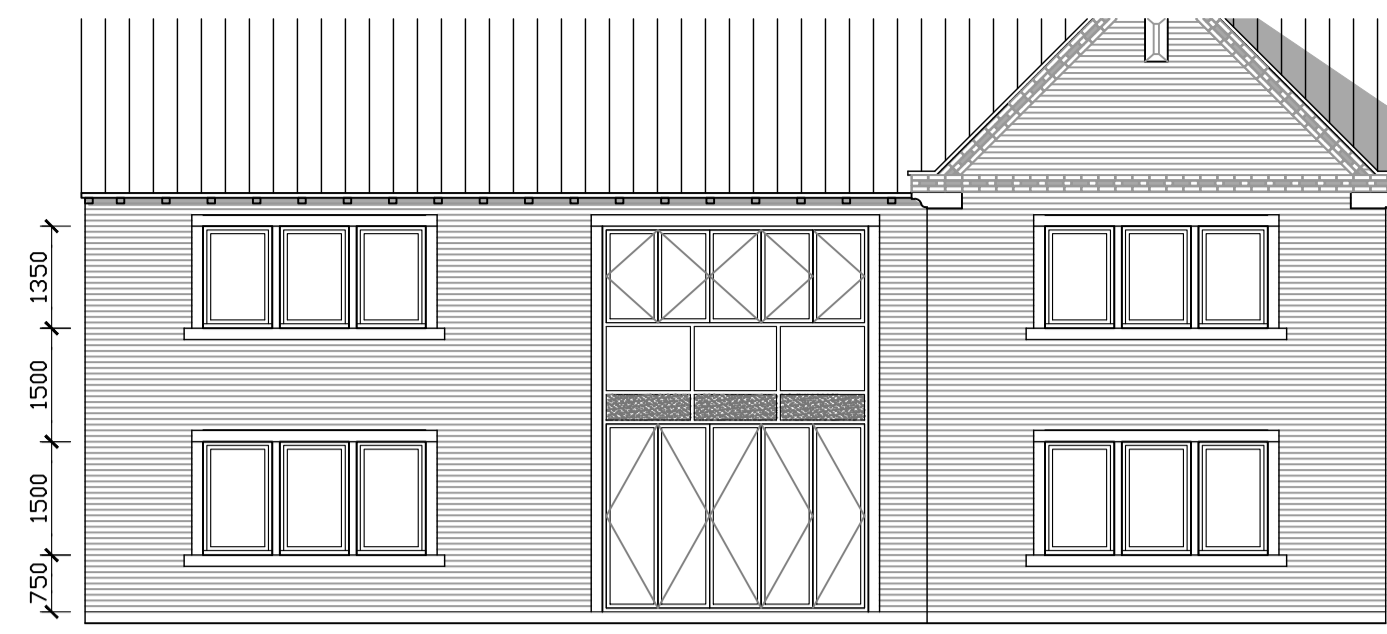

REAR ELEVATION

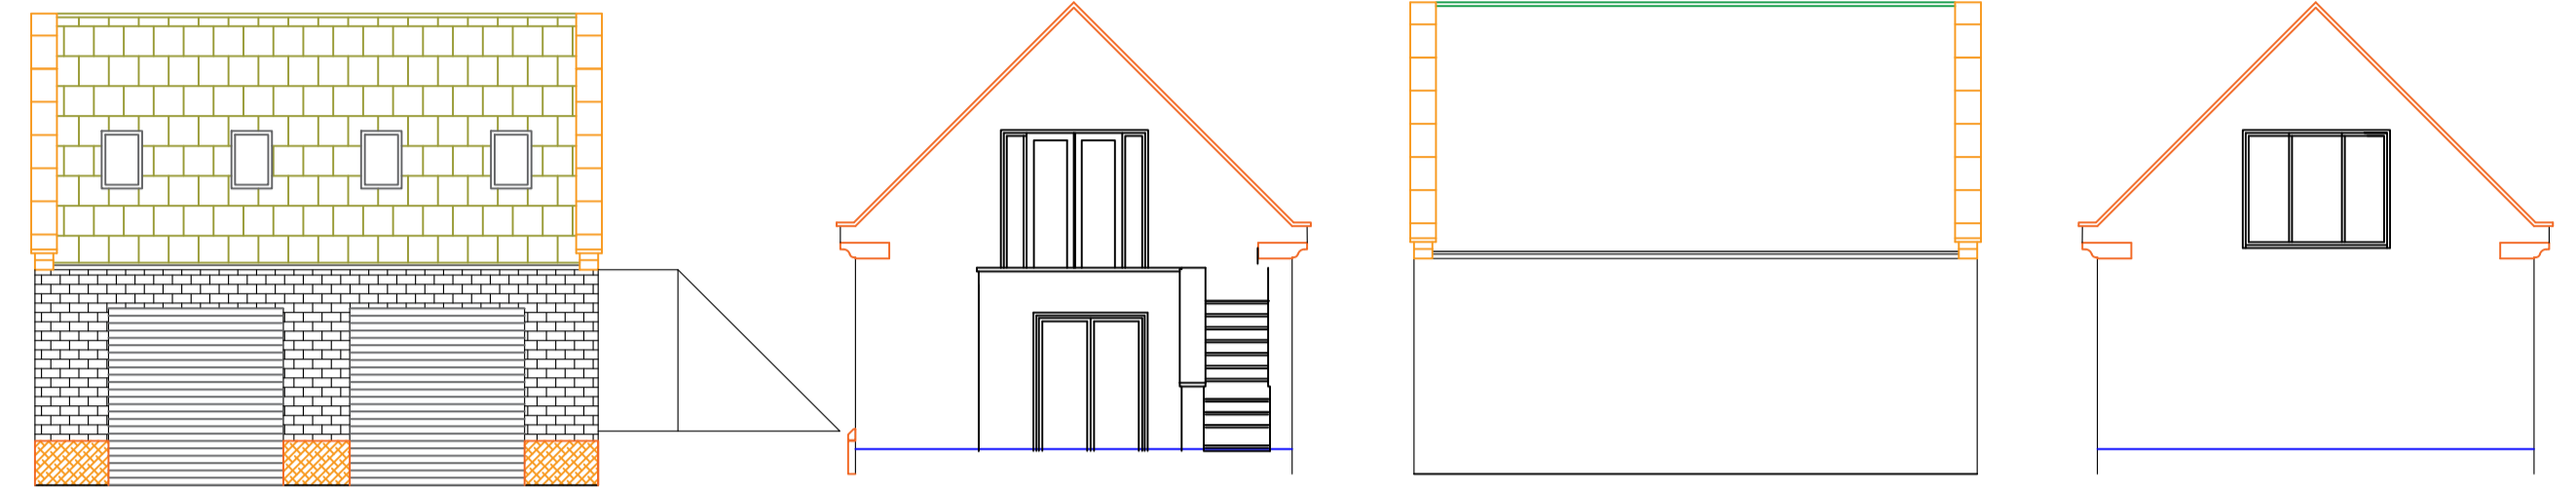


GARAGE ELEVATIONS




SIDE ELEVATION




SIDE ELEVATION

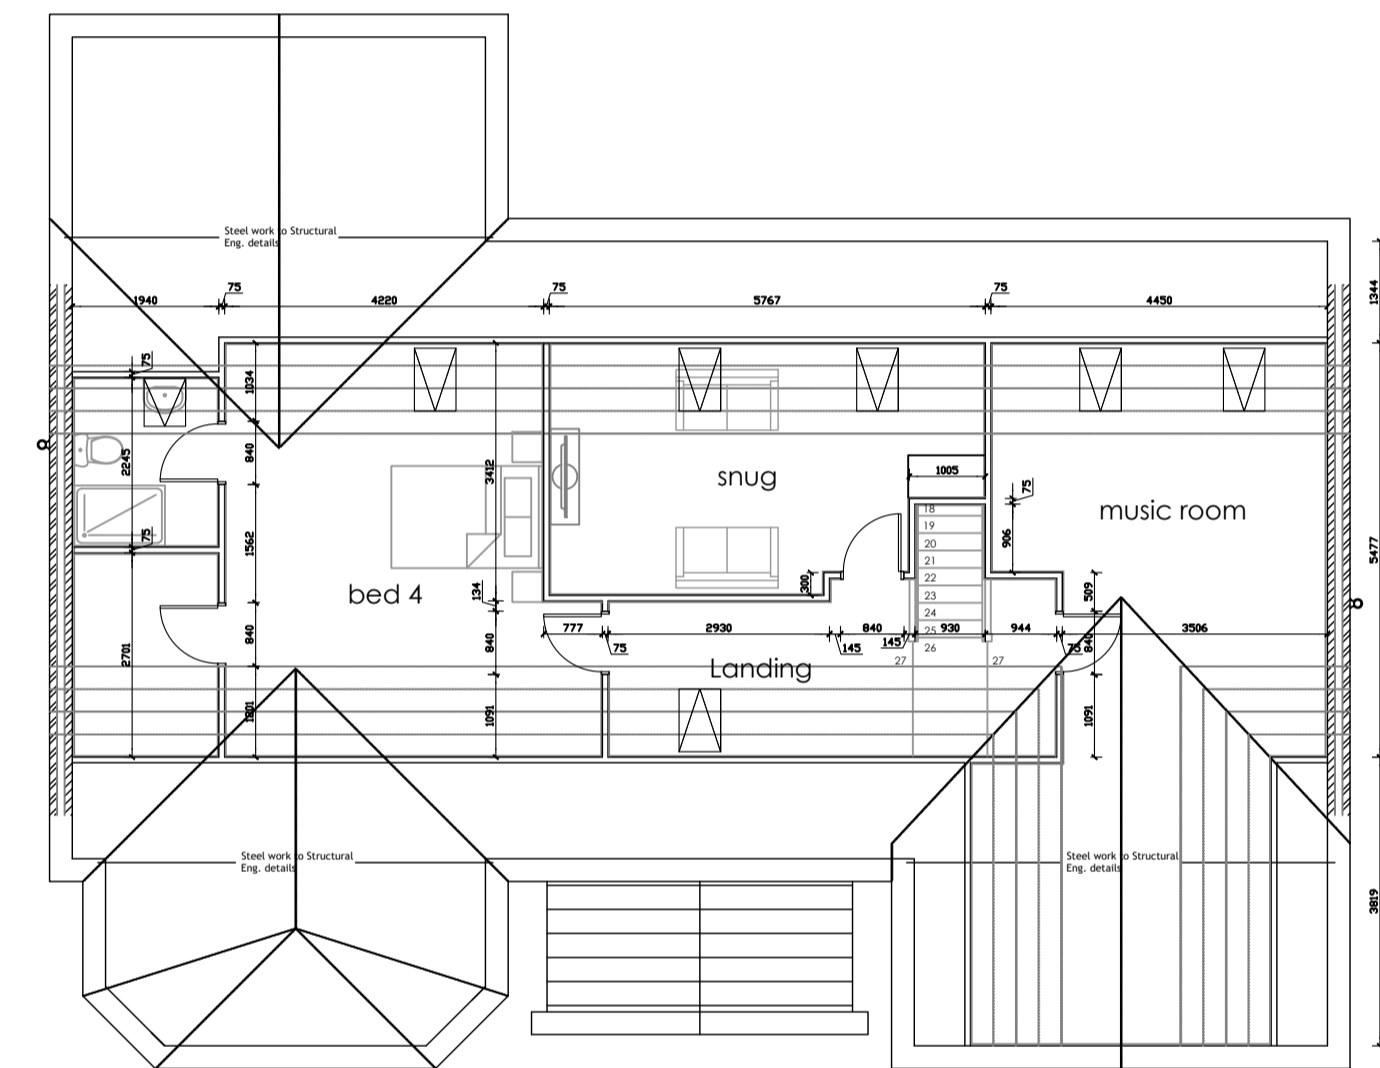


ROOF PLAN

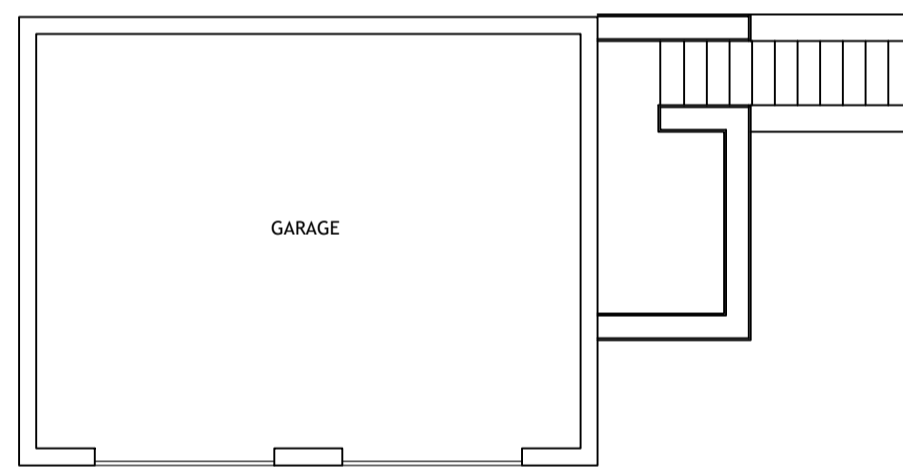


GARAGE PLAN GROUND FLOOR

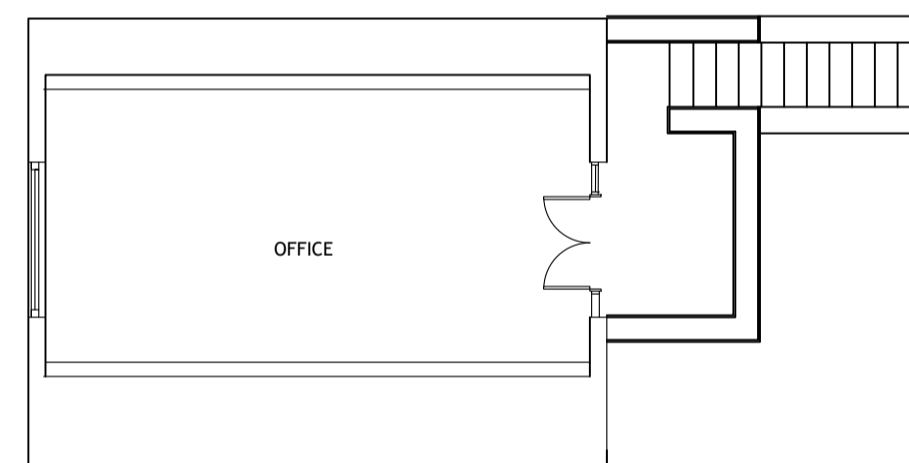


GARAGE PLAN FIRST FLOOR

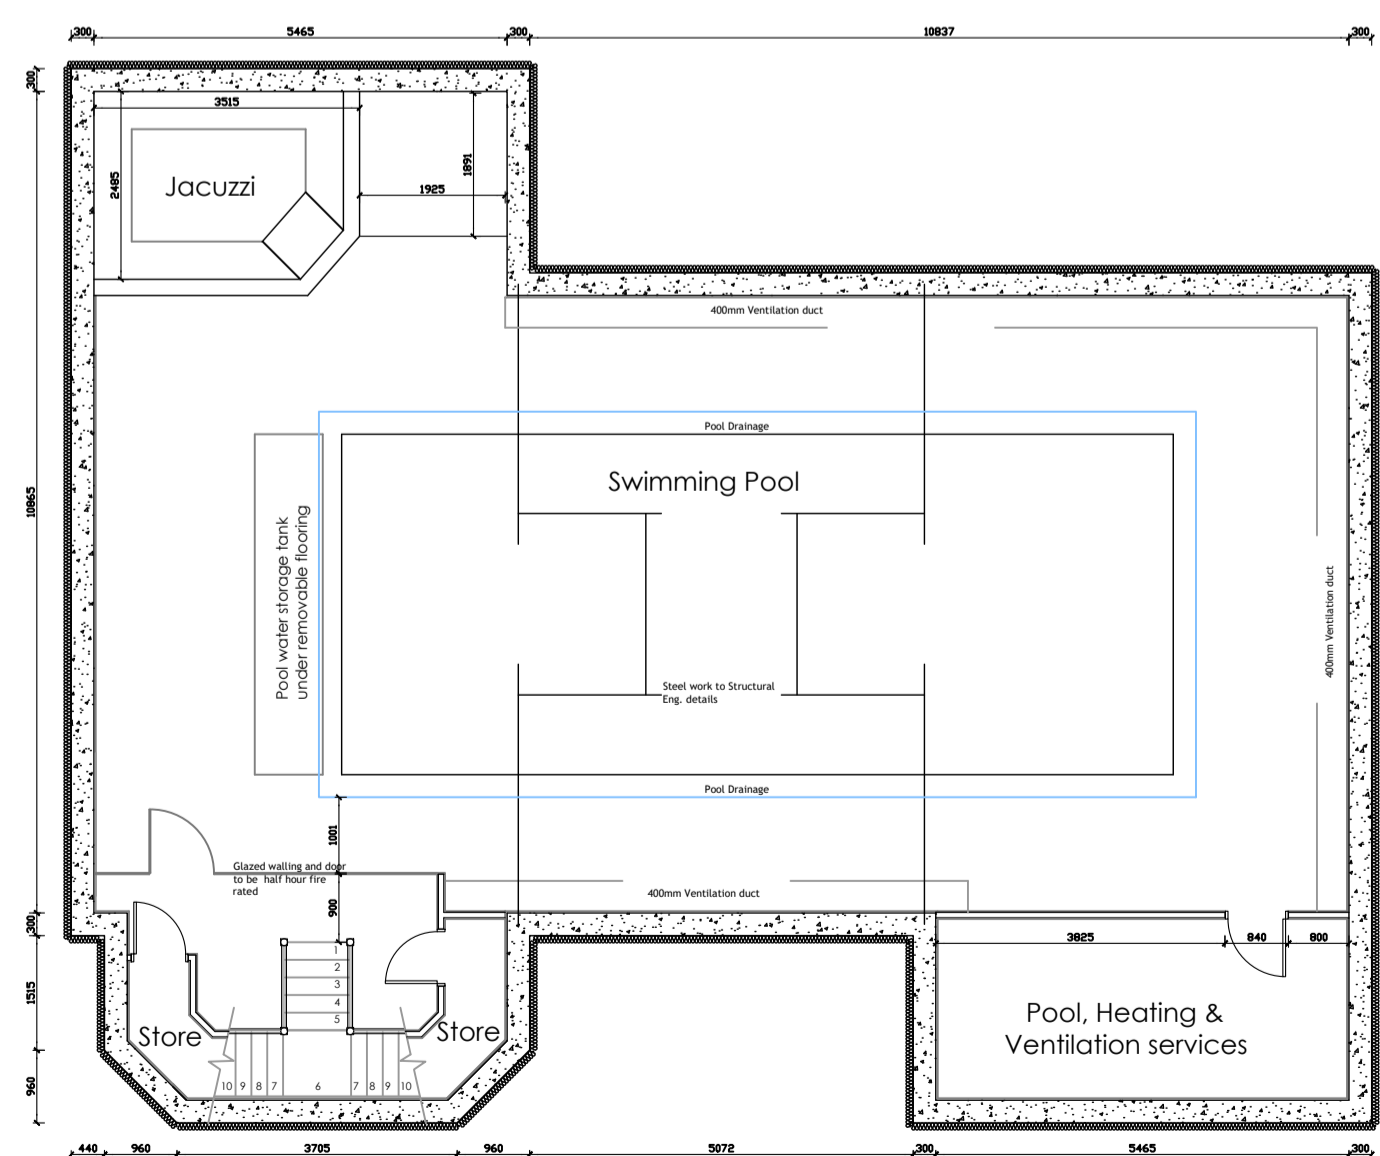


BASEMENT FLOOR PLAN
EXISTING FLOOR PLANS

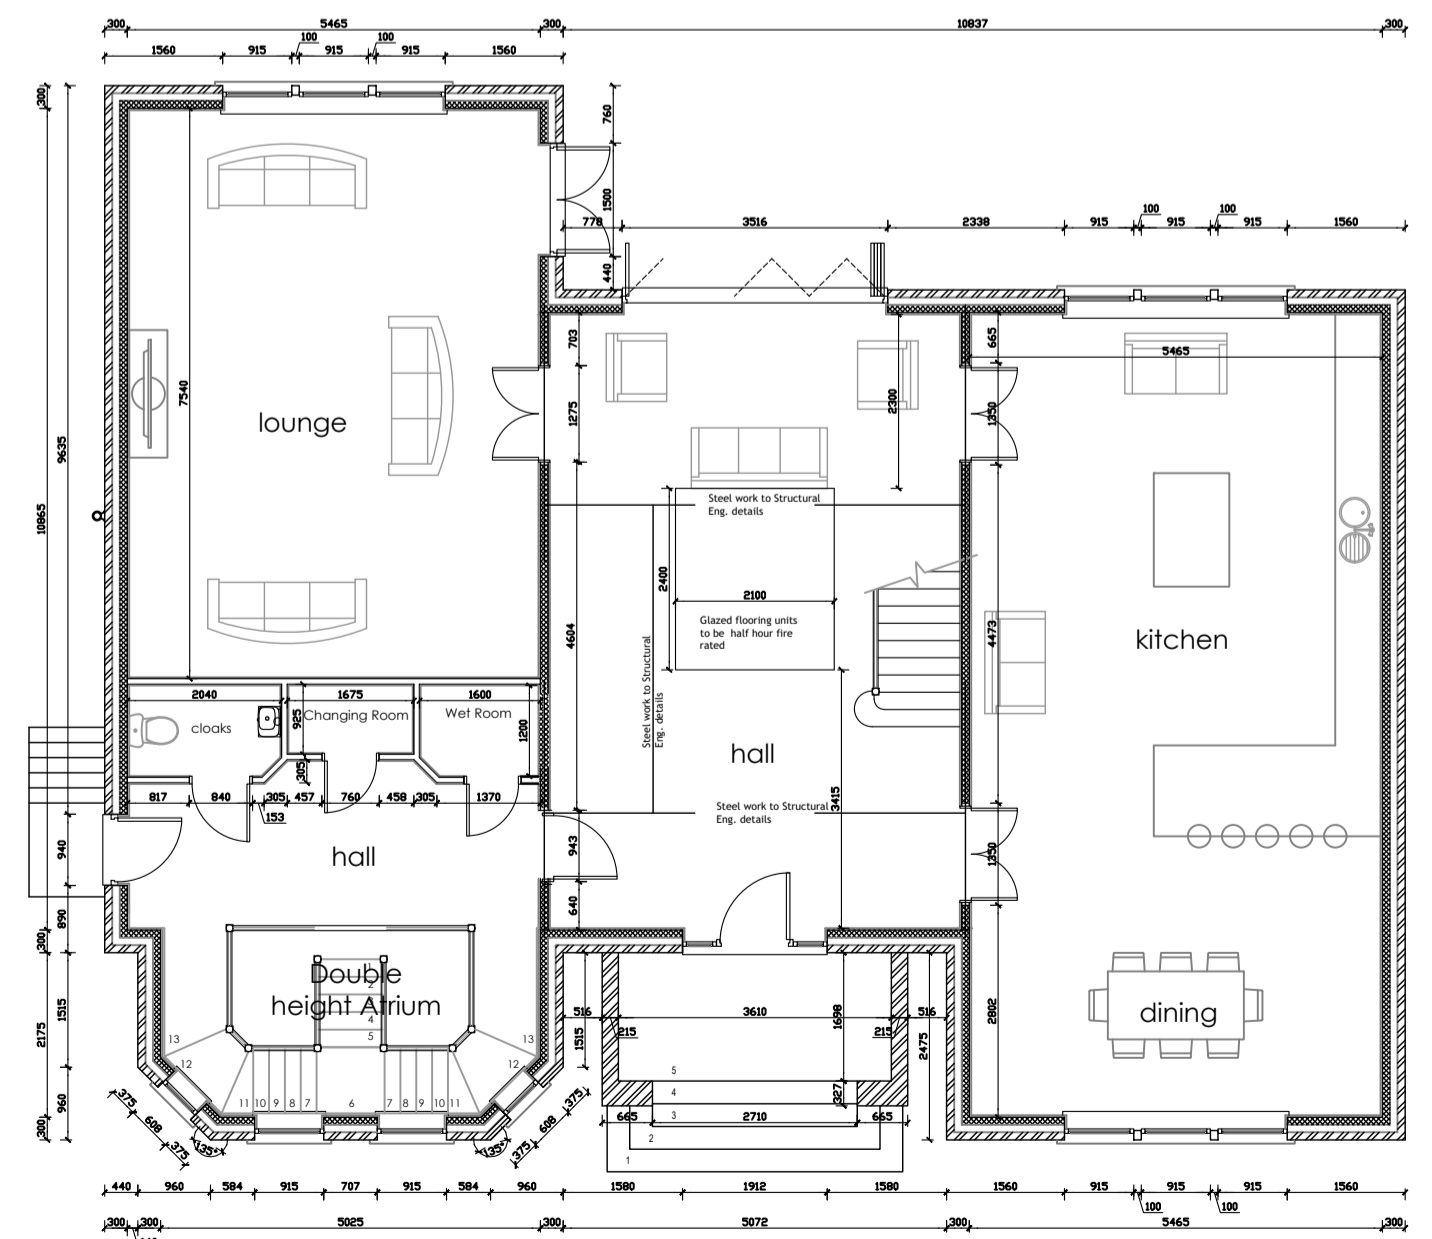

GROUND FLOOR PLAN

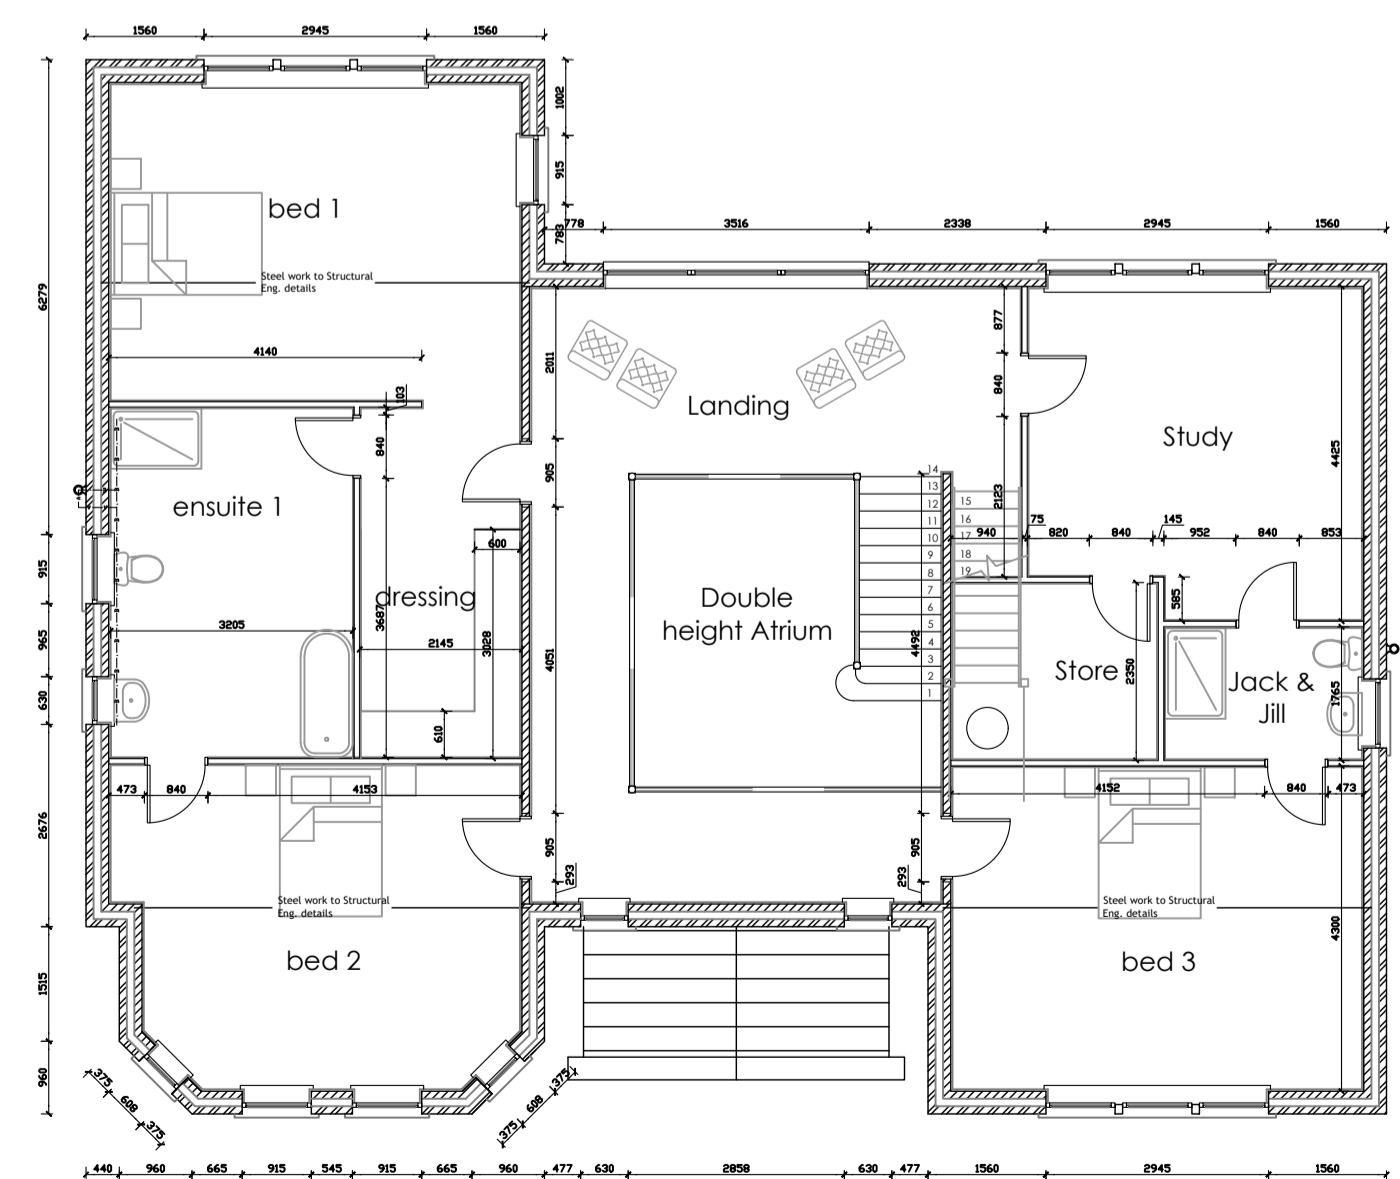

FIRST FLOOR PLAN

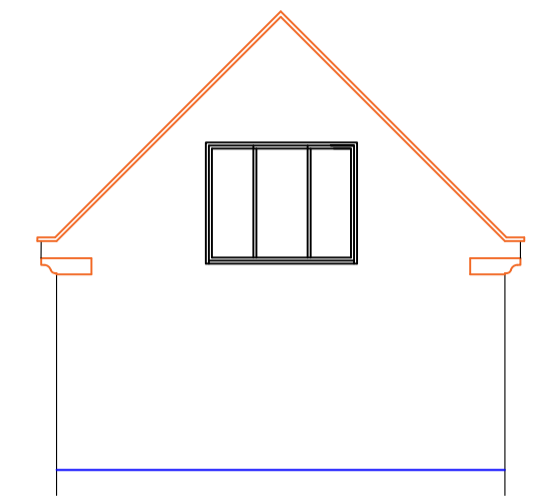

CLIENT Mr ALLET		
PROJECT TITLE EXTENSION AND ALTERATION TO GARAGE AND REAR EXTENSION TO DWELLING 48 HEMINGFIELD ROAD WOMBWELL		
DRAWING TITLE EXISTING HOUSE PLANS AND ELEVATIONS - Garage existing plans and elevations		
© ANTHONY SNOWDEN ARCHITECT 2020 RIBA 1 FINDERS COURT BAWTRY DONCASTER DN10 6JA		
SCALE 1:50 1:100		
PROJECT NO. 123	DRAWING NO. 02	REV. 00