




1) This drawing and the design and details depicted thereon are the copyright of Peter Dimberline Chartered Architect.
2) All dimensions on this drawing are to be checked by the Contractor and any discrepancies are to be reported to the Architect.
3) Do not scale critical dimensions off this drawing.
4) Contractor to ensure that all Health & Safety requirements (CDM Regulations) in relation to this project will be complied with.

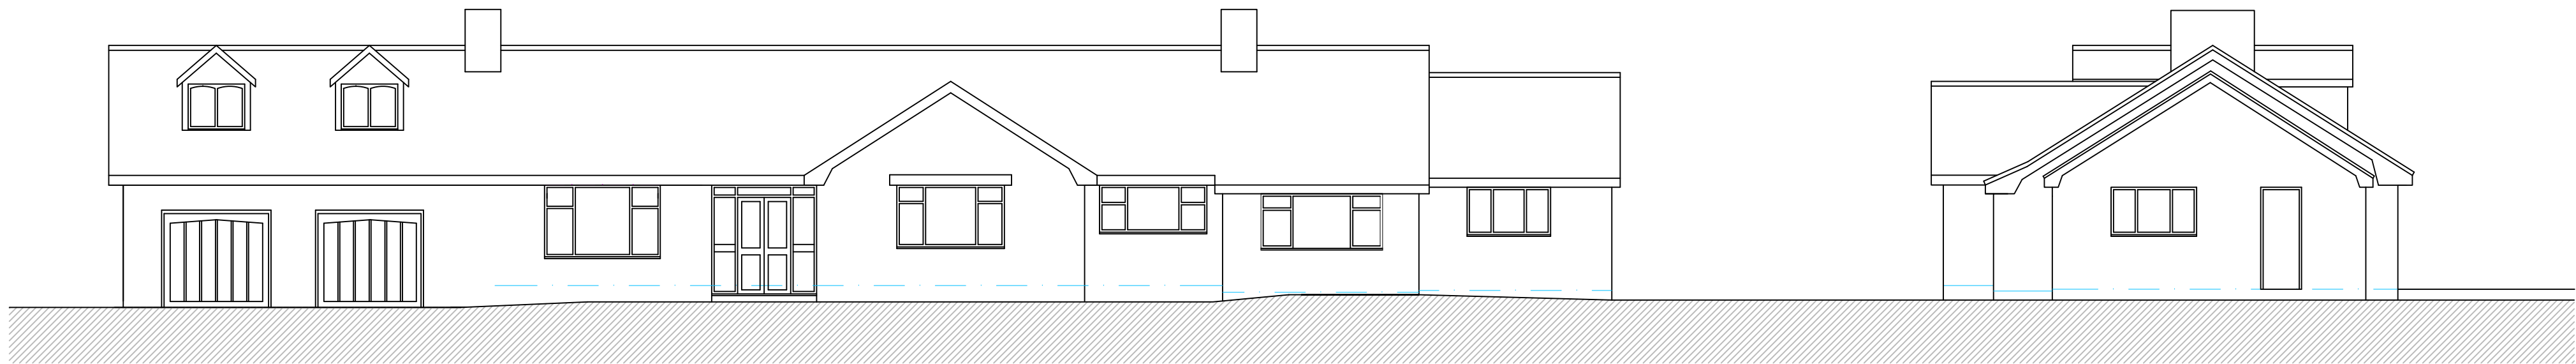


southwest elevation

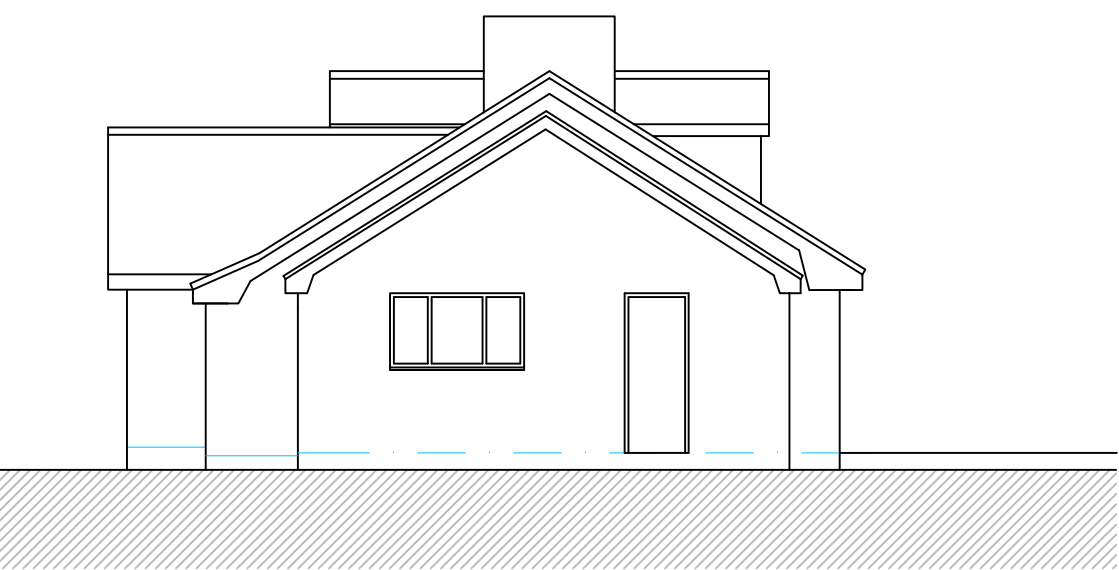


southeast elevation

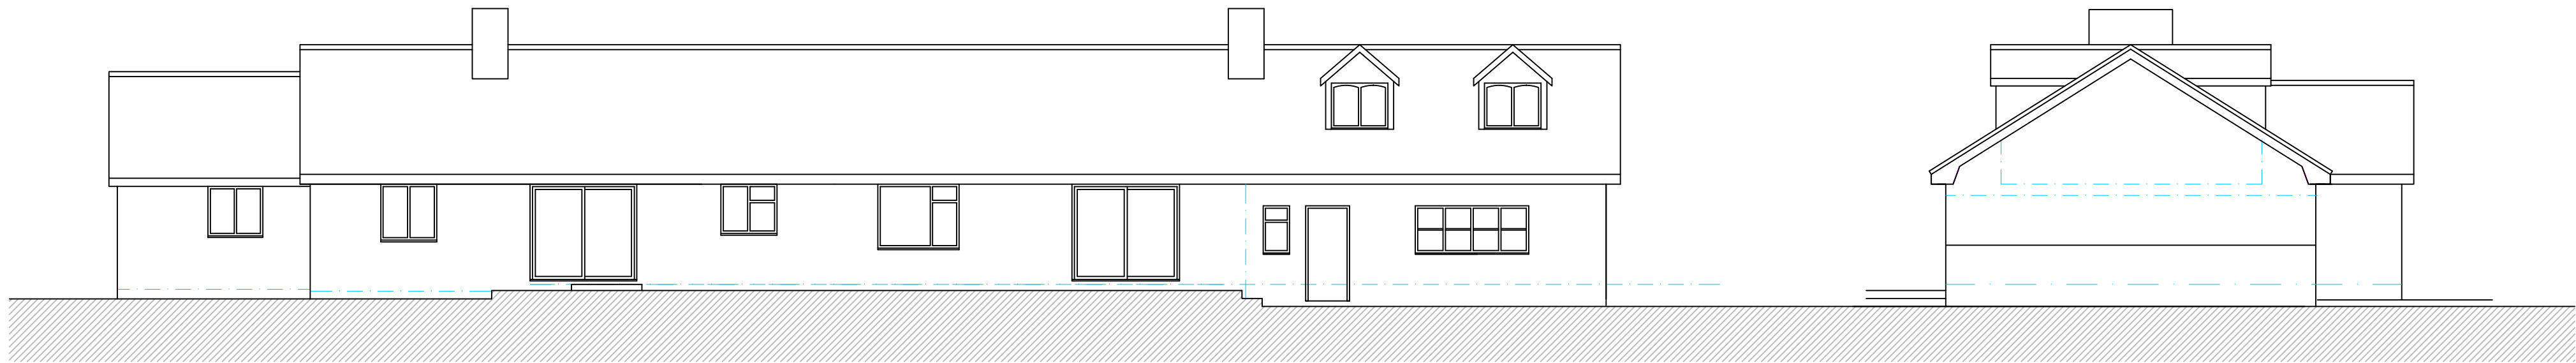


northeast elevation

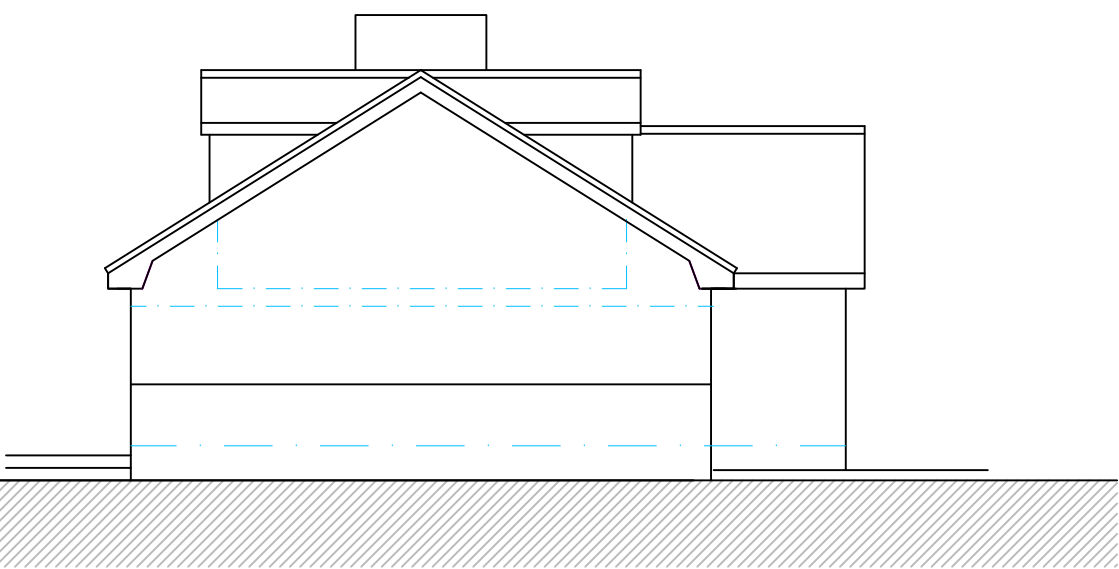

northwest elevation

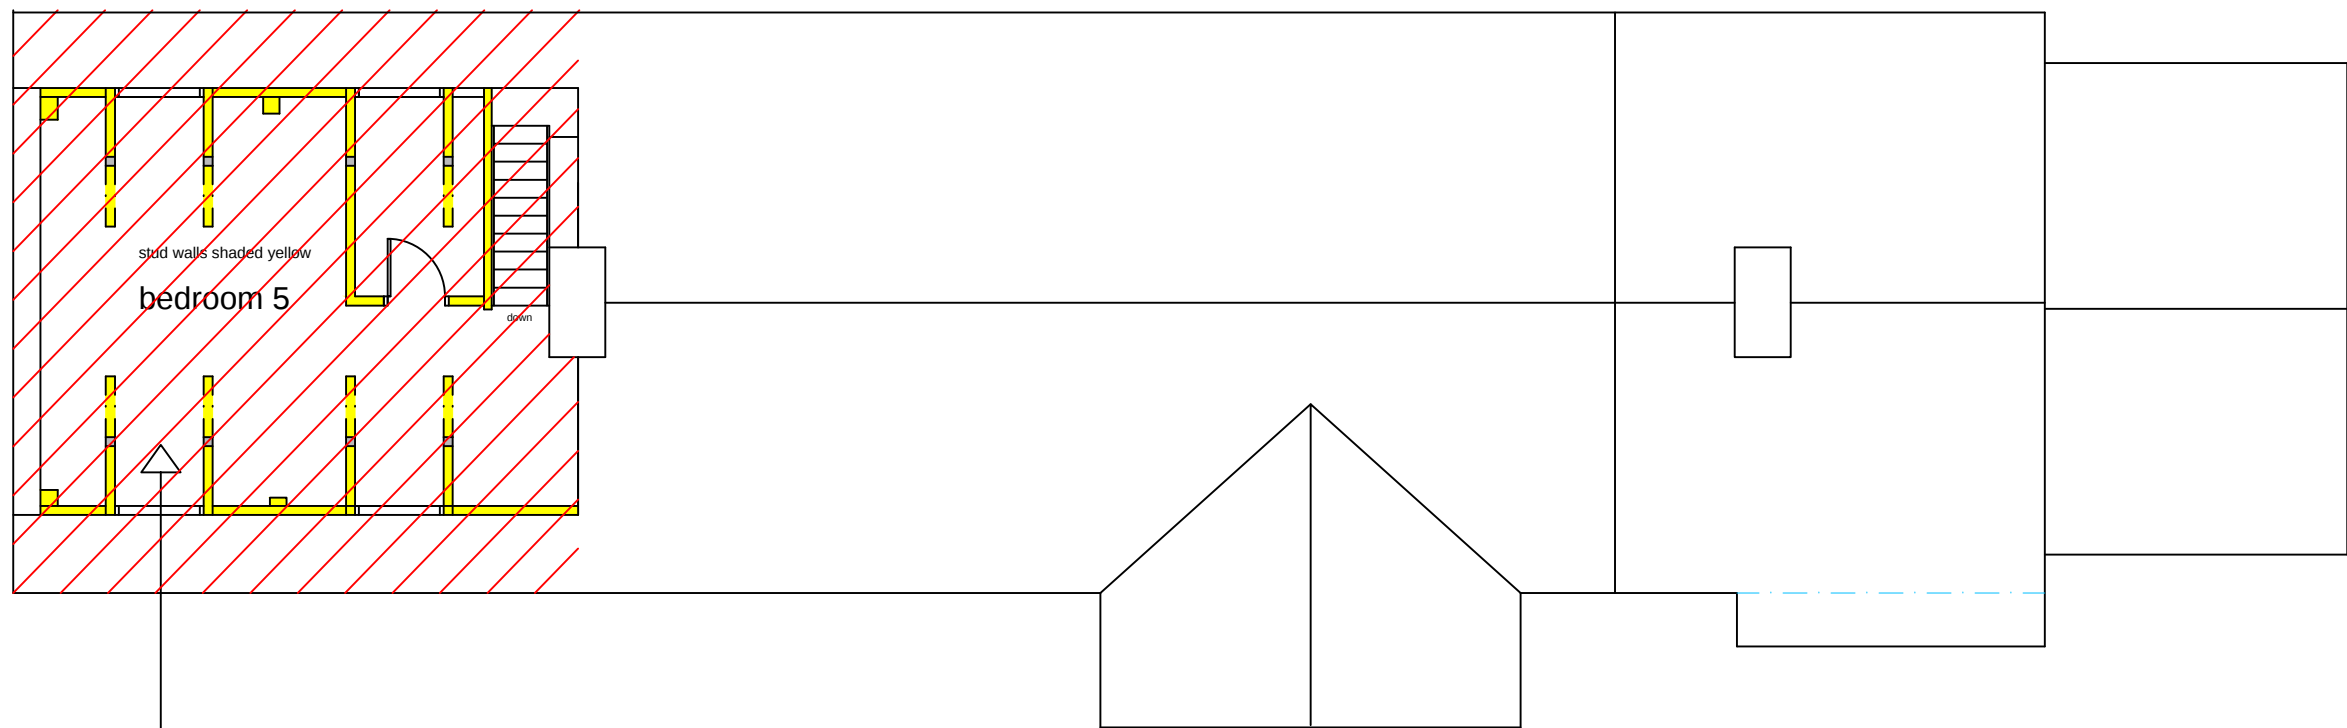

existing first floor plan 1:100

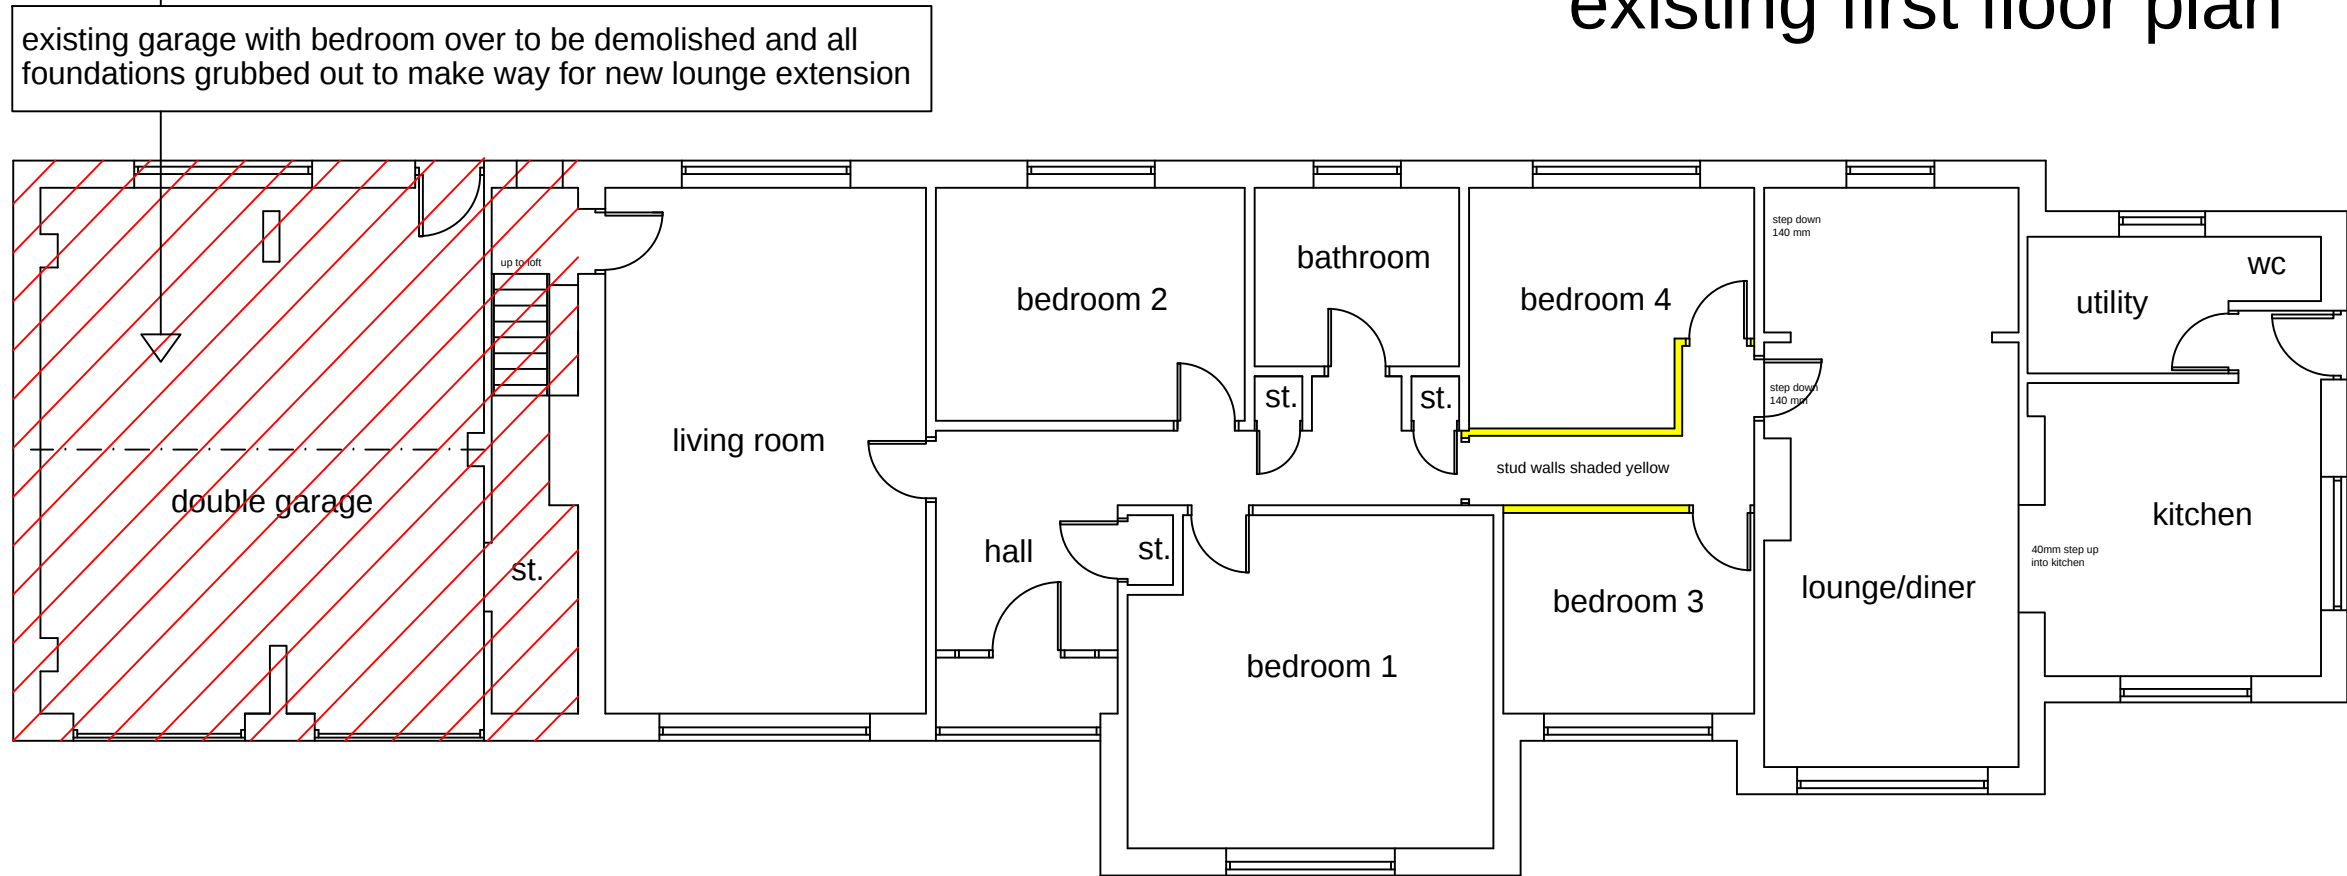

existing ground floor plan 1:100

REVISIONS

PETER DIMBERLINE Dip Arch, RIBA CHARTERED ARCHITECT	
2 TIPSEY COURT, STAINCROSS BARNSELEY, S75 6FZ	
tel/fax (01226) 390947 email: pdimberline@tiscali.co.uk	
CLIENT	Mr and Mrs Baxter
PROJECT	Proposed refurbishment of existing dwelling to include some demolition and new extensions
LOCATION	Barn Owl Cottage, Moorend Lane, Silkstone Common, Barnsley S75 4QX
DRAWING	Existing dwelling details
SCALES 1:100 at A1	DATE Feb' 22
DRWG No. 2016/03/09	DRAWN BY PD
REV.	