




This drawing is copyright and must not be reproduced without permission
Do not scale from this drawing. Work only to written dimensions

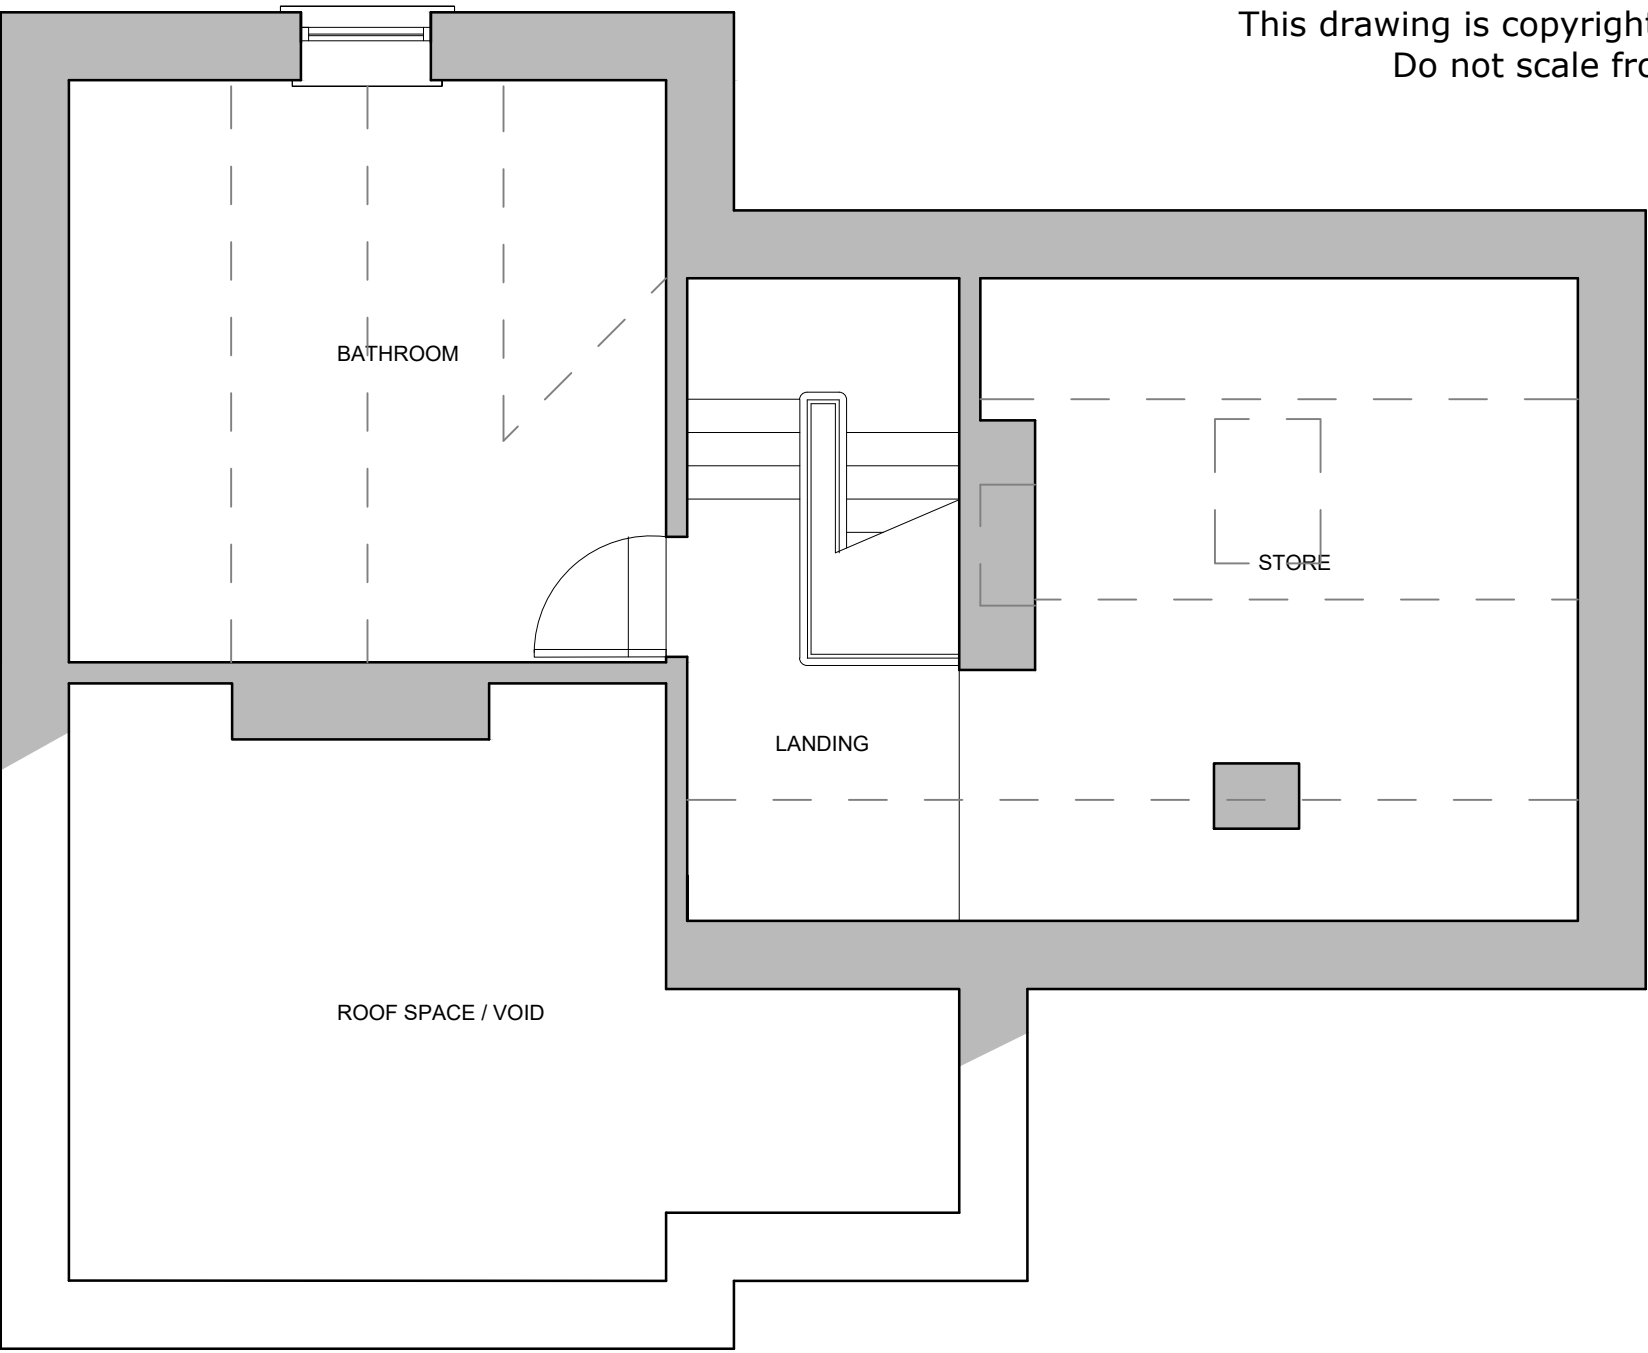

EXISTING ROOF SPACE FLOOR PLAN
(UNCHANGED AS PROPOSED)

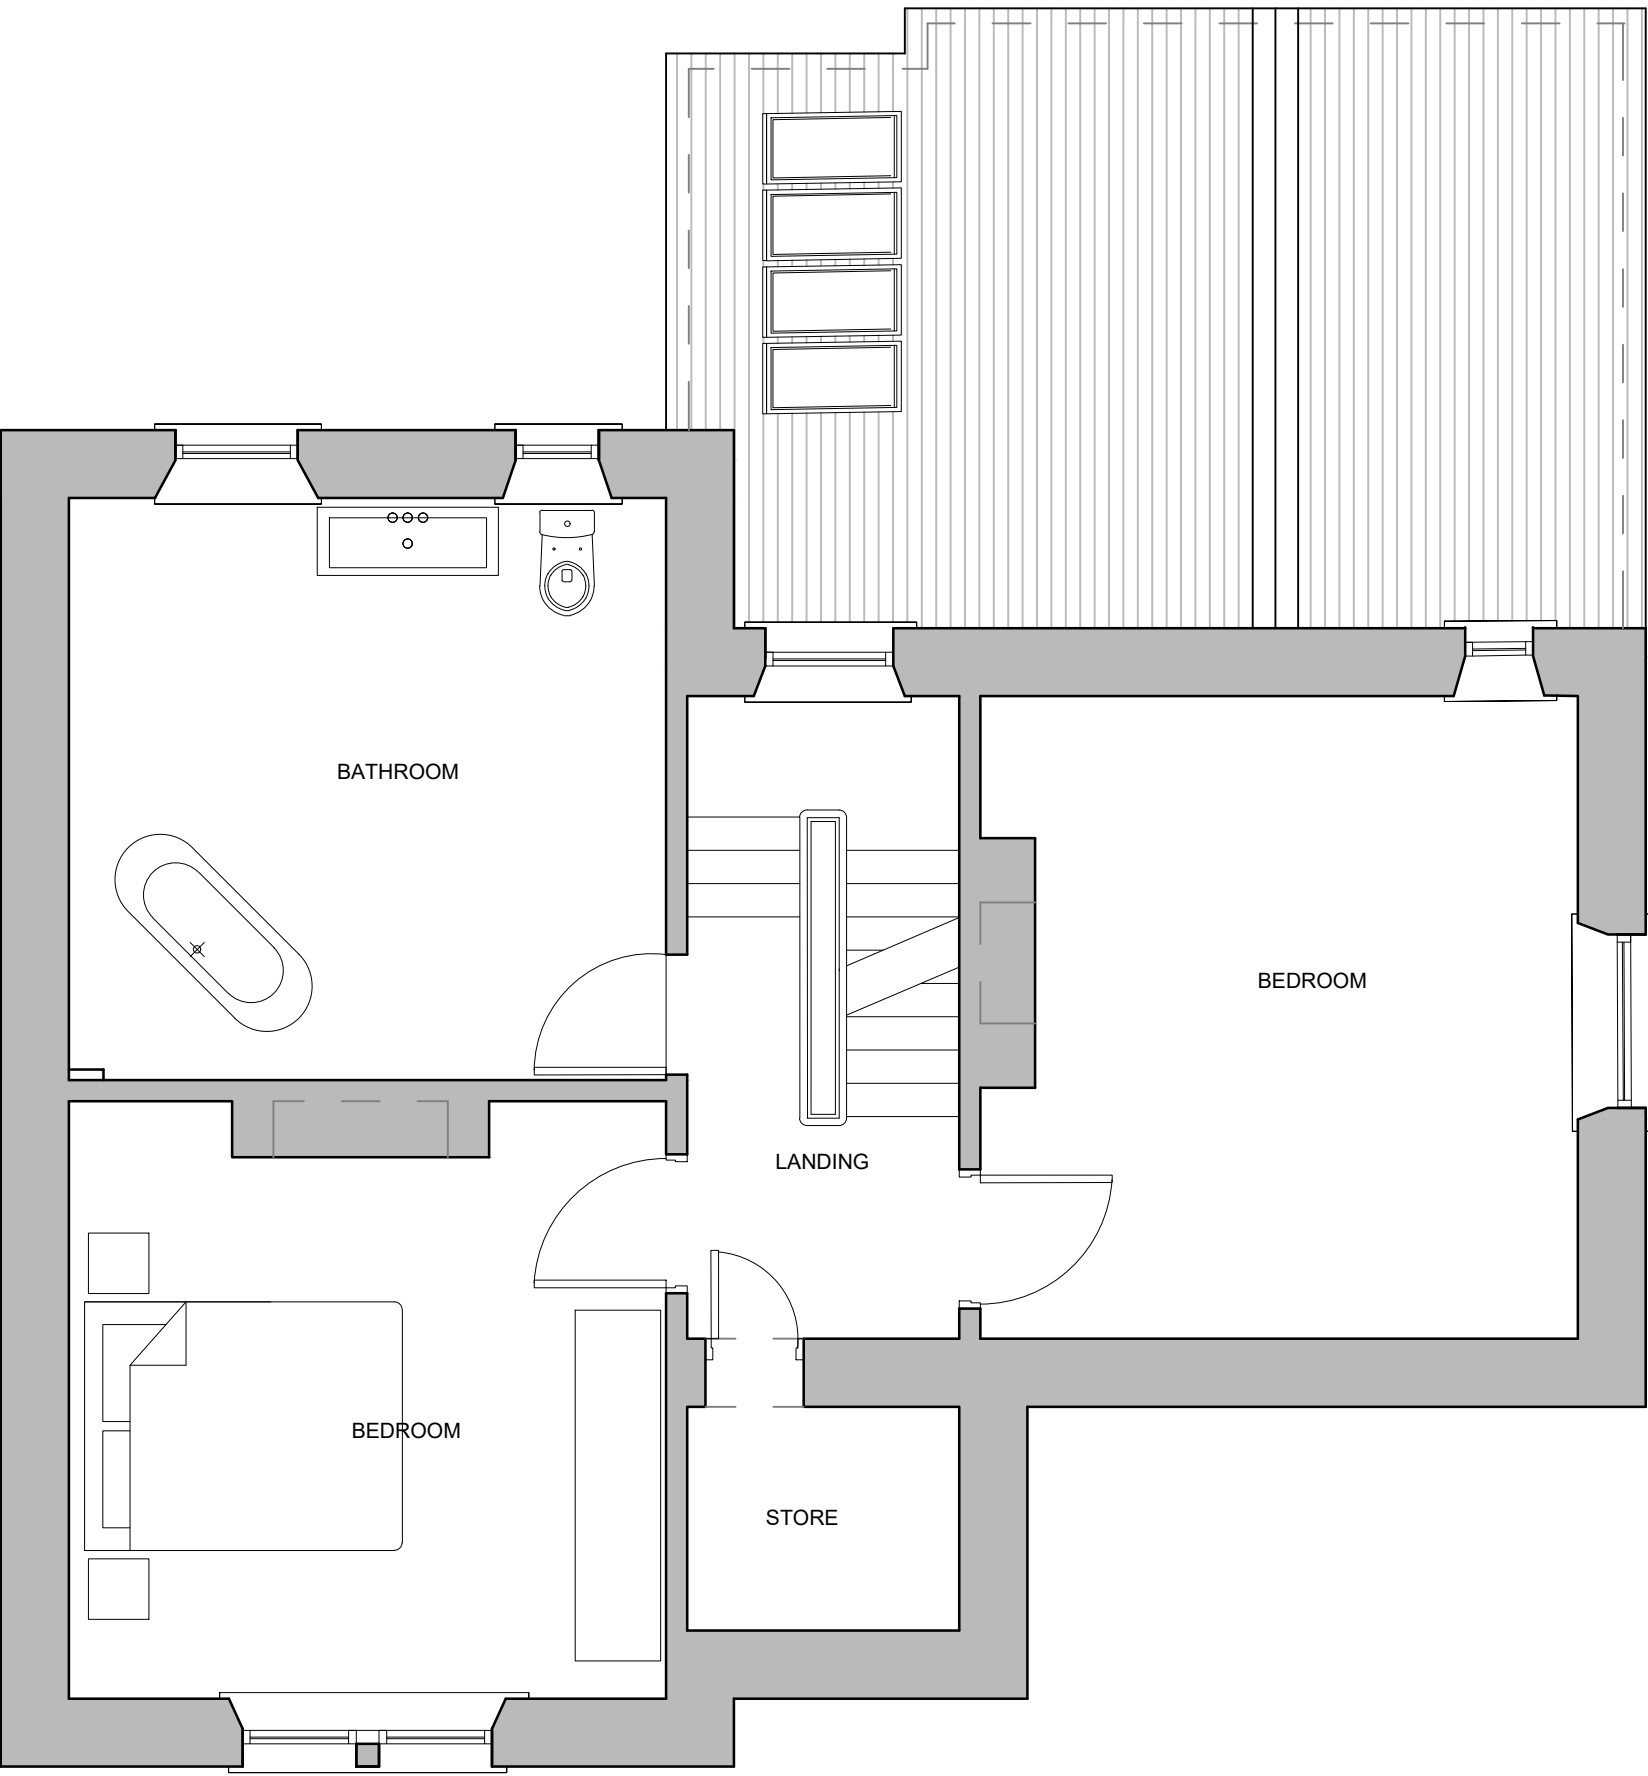

PROPOSED FIRST FLOOR PLAN
(EXTENSION ROOF PLAN - FLOOR PLAN UNCHANGED)

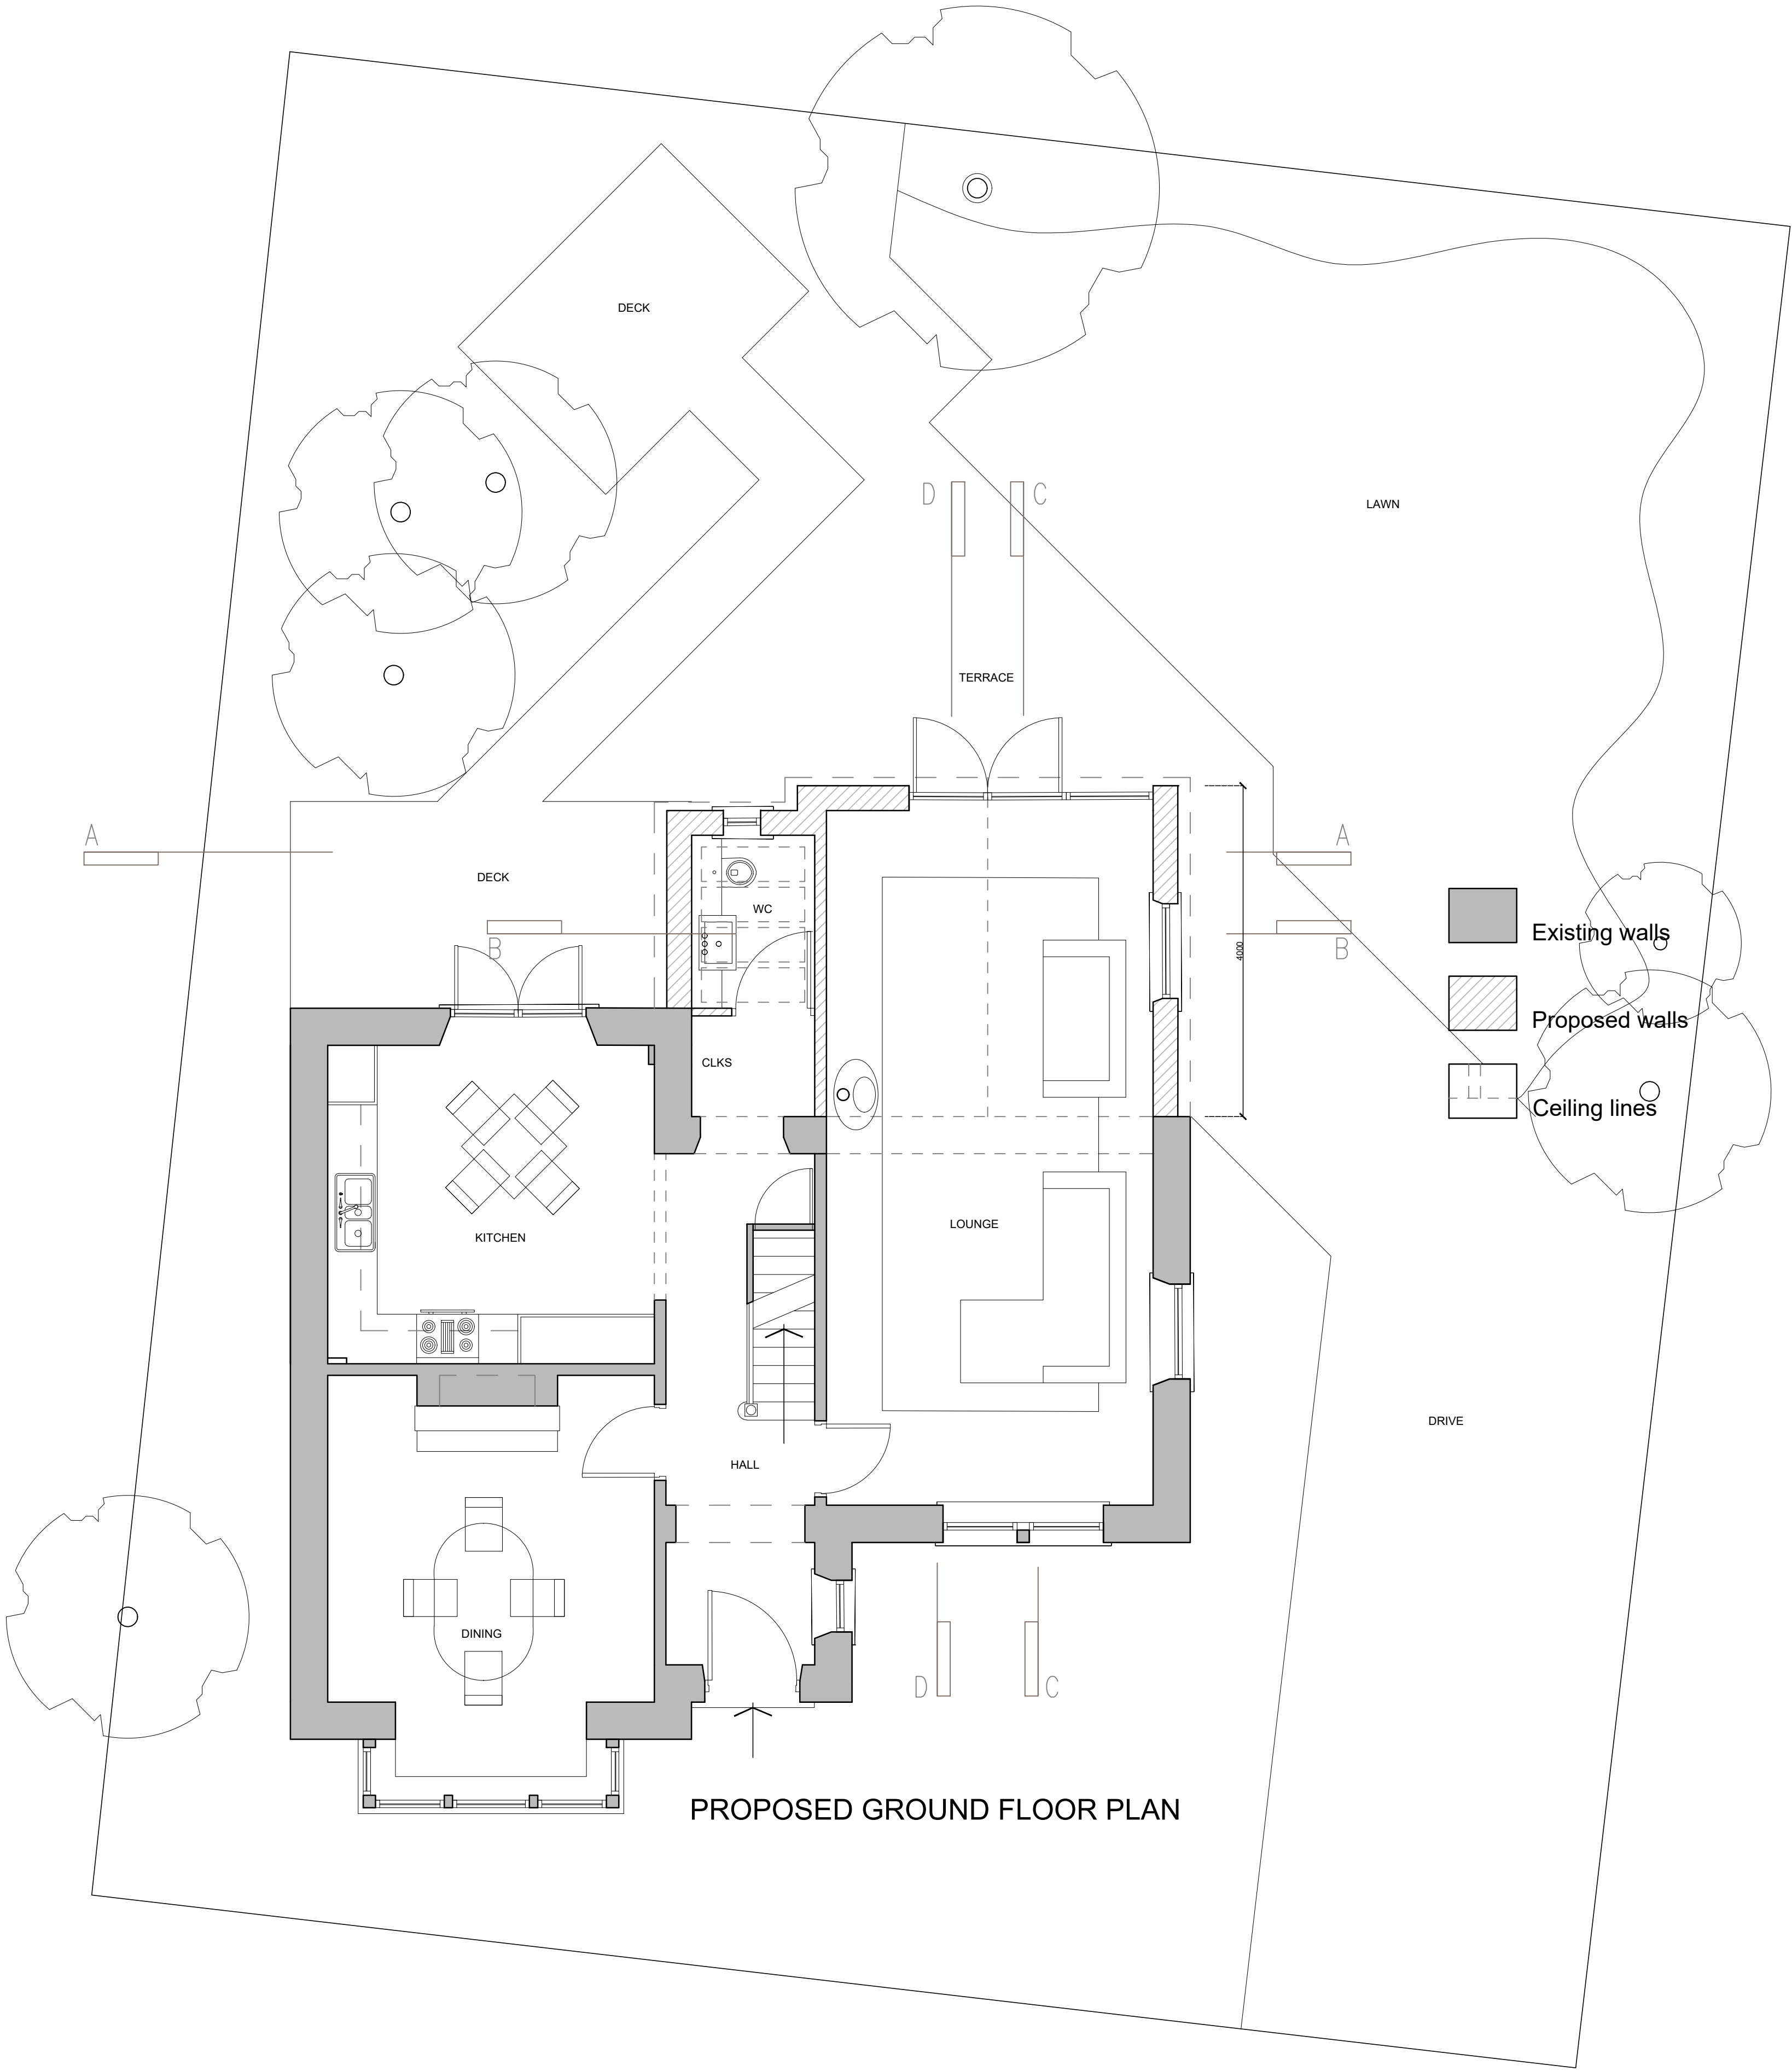

PROPOSED GROUND FLOOR PLAN

| | | |
|-------------|--|----------------|
| Revision | | |
| Issued for | PLANNING PURPOSES | |
| Project | PROPOSED REAR EXTENSION AT | |
| | 21 Granville Street, Barnsley S75 2TQ | |
| Client | Mr S NICHOLLS | |
| Drawing | PROPOSED PLANS | |
| Project No. | 2025-278-01 | Scale 1/150@A1 |
| Dwg No. | 03 | Date MAR 2025 |