





PROPOSED REAR ELEVATION
SCALE 1:100

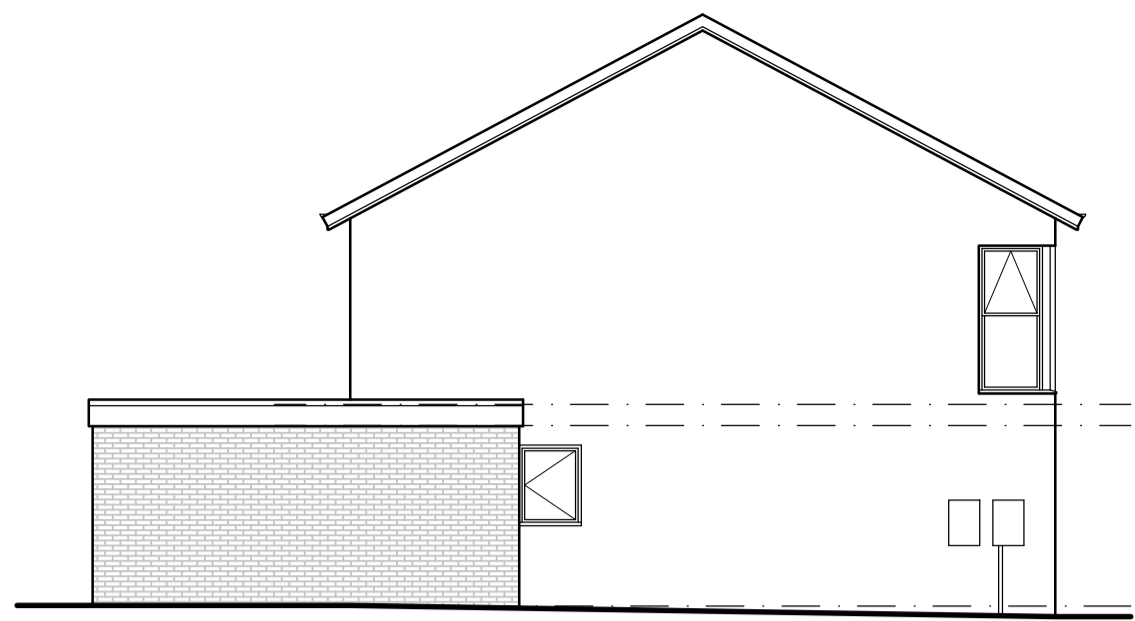


PROPOSED SIDE ELEVATION
SCALE 1:100




PROPOSED FRONT ELEVATION
SCALE 1:100

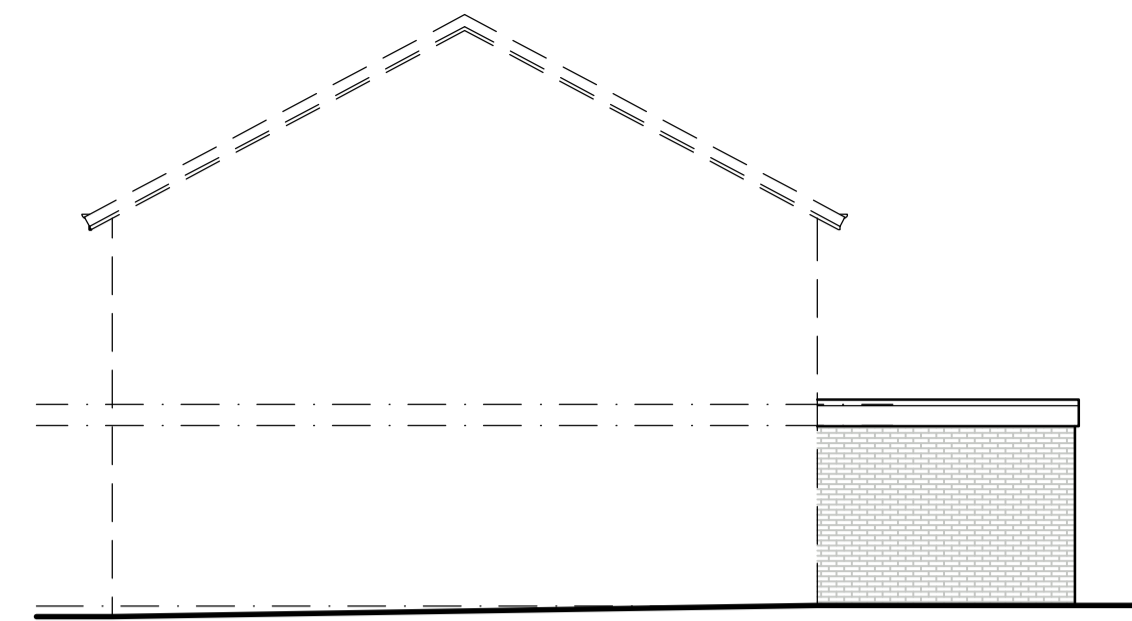


PROPOSED SIDE ELEVATION
SCALE 1:100

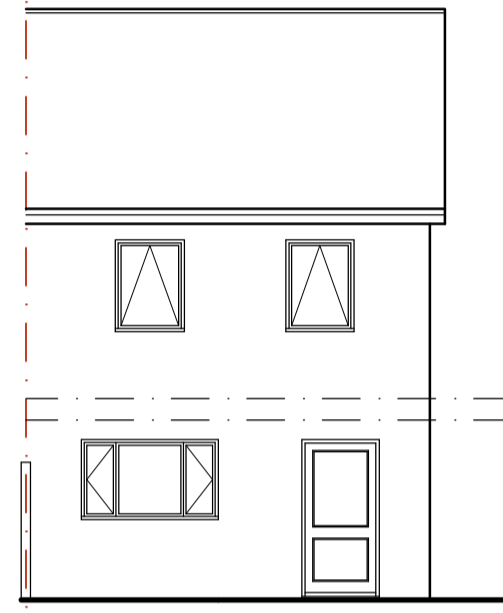


EXISTING REAR ELEVATION
SCALE 1:100

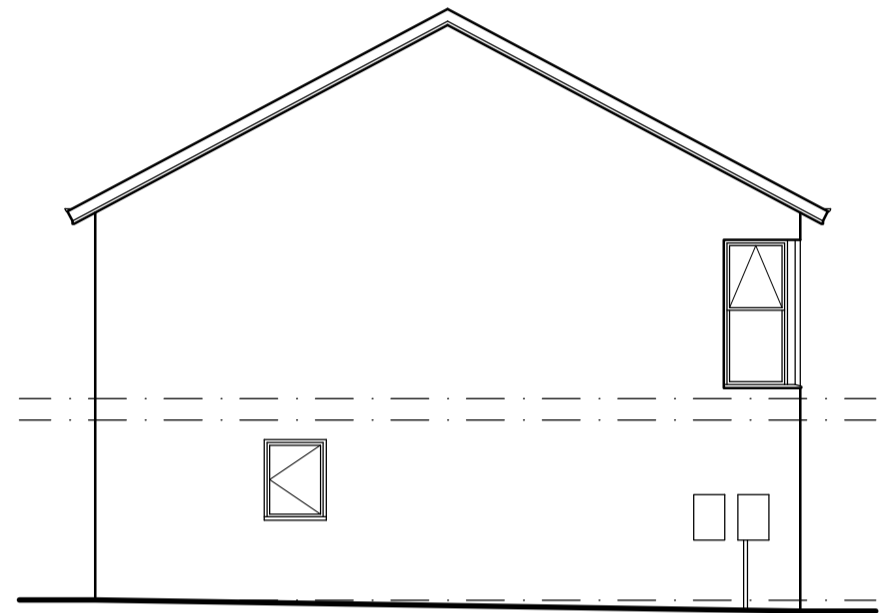


EXISTING SIDE ELEVATION
SCALE 1:100

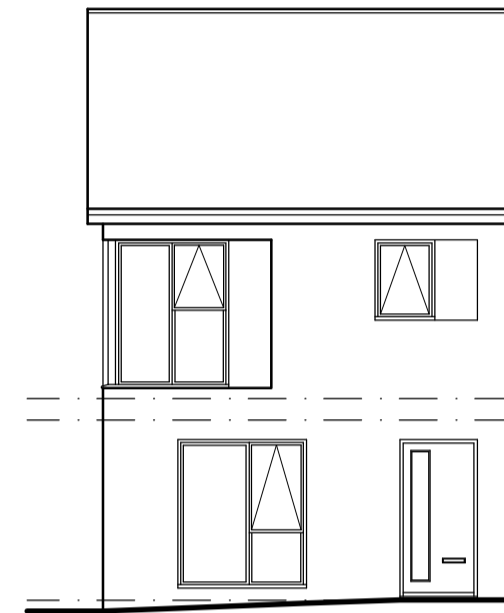


EXISTING FRONT ELEVATION
SCALE 1:100

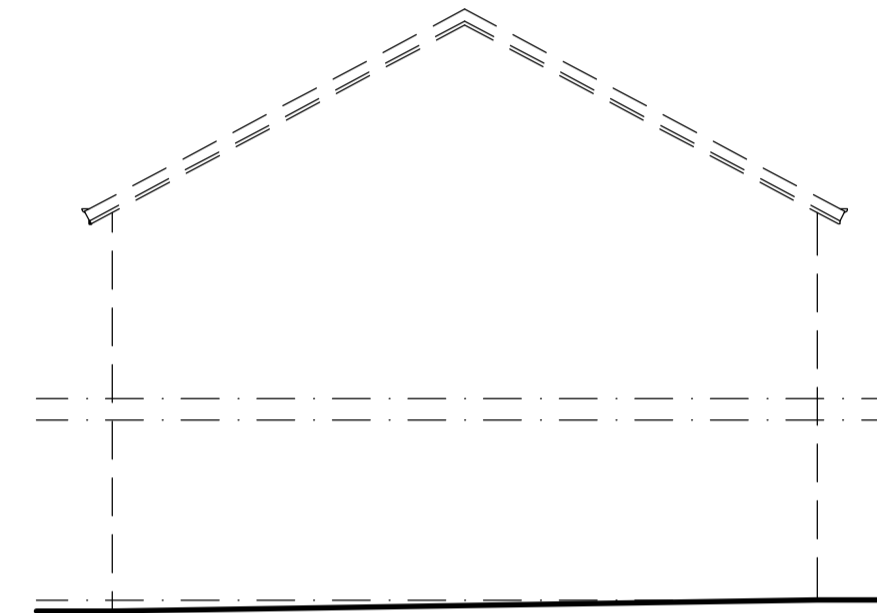


EXISTING SIDE ELEVATION
SCALE 1:100

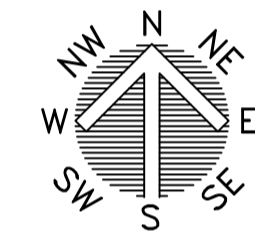

LOCATION PLAN
SCALE 1:1250

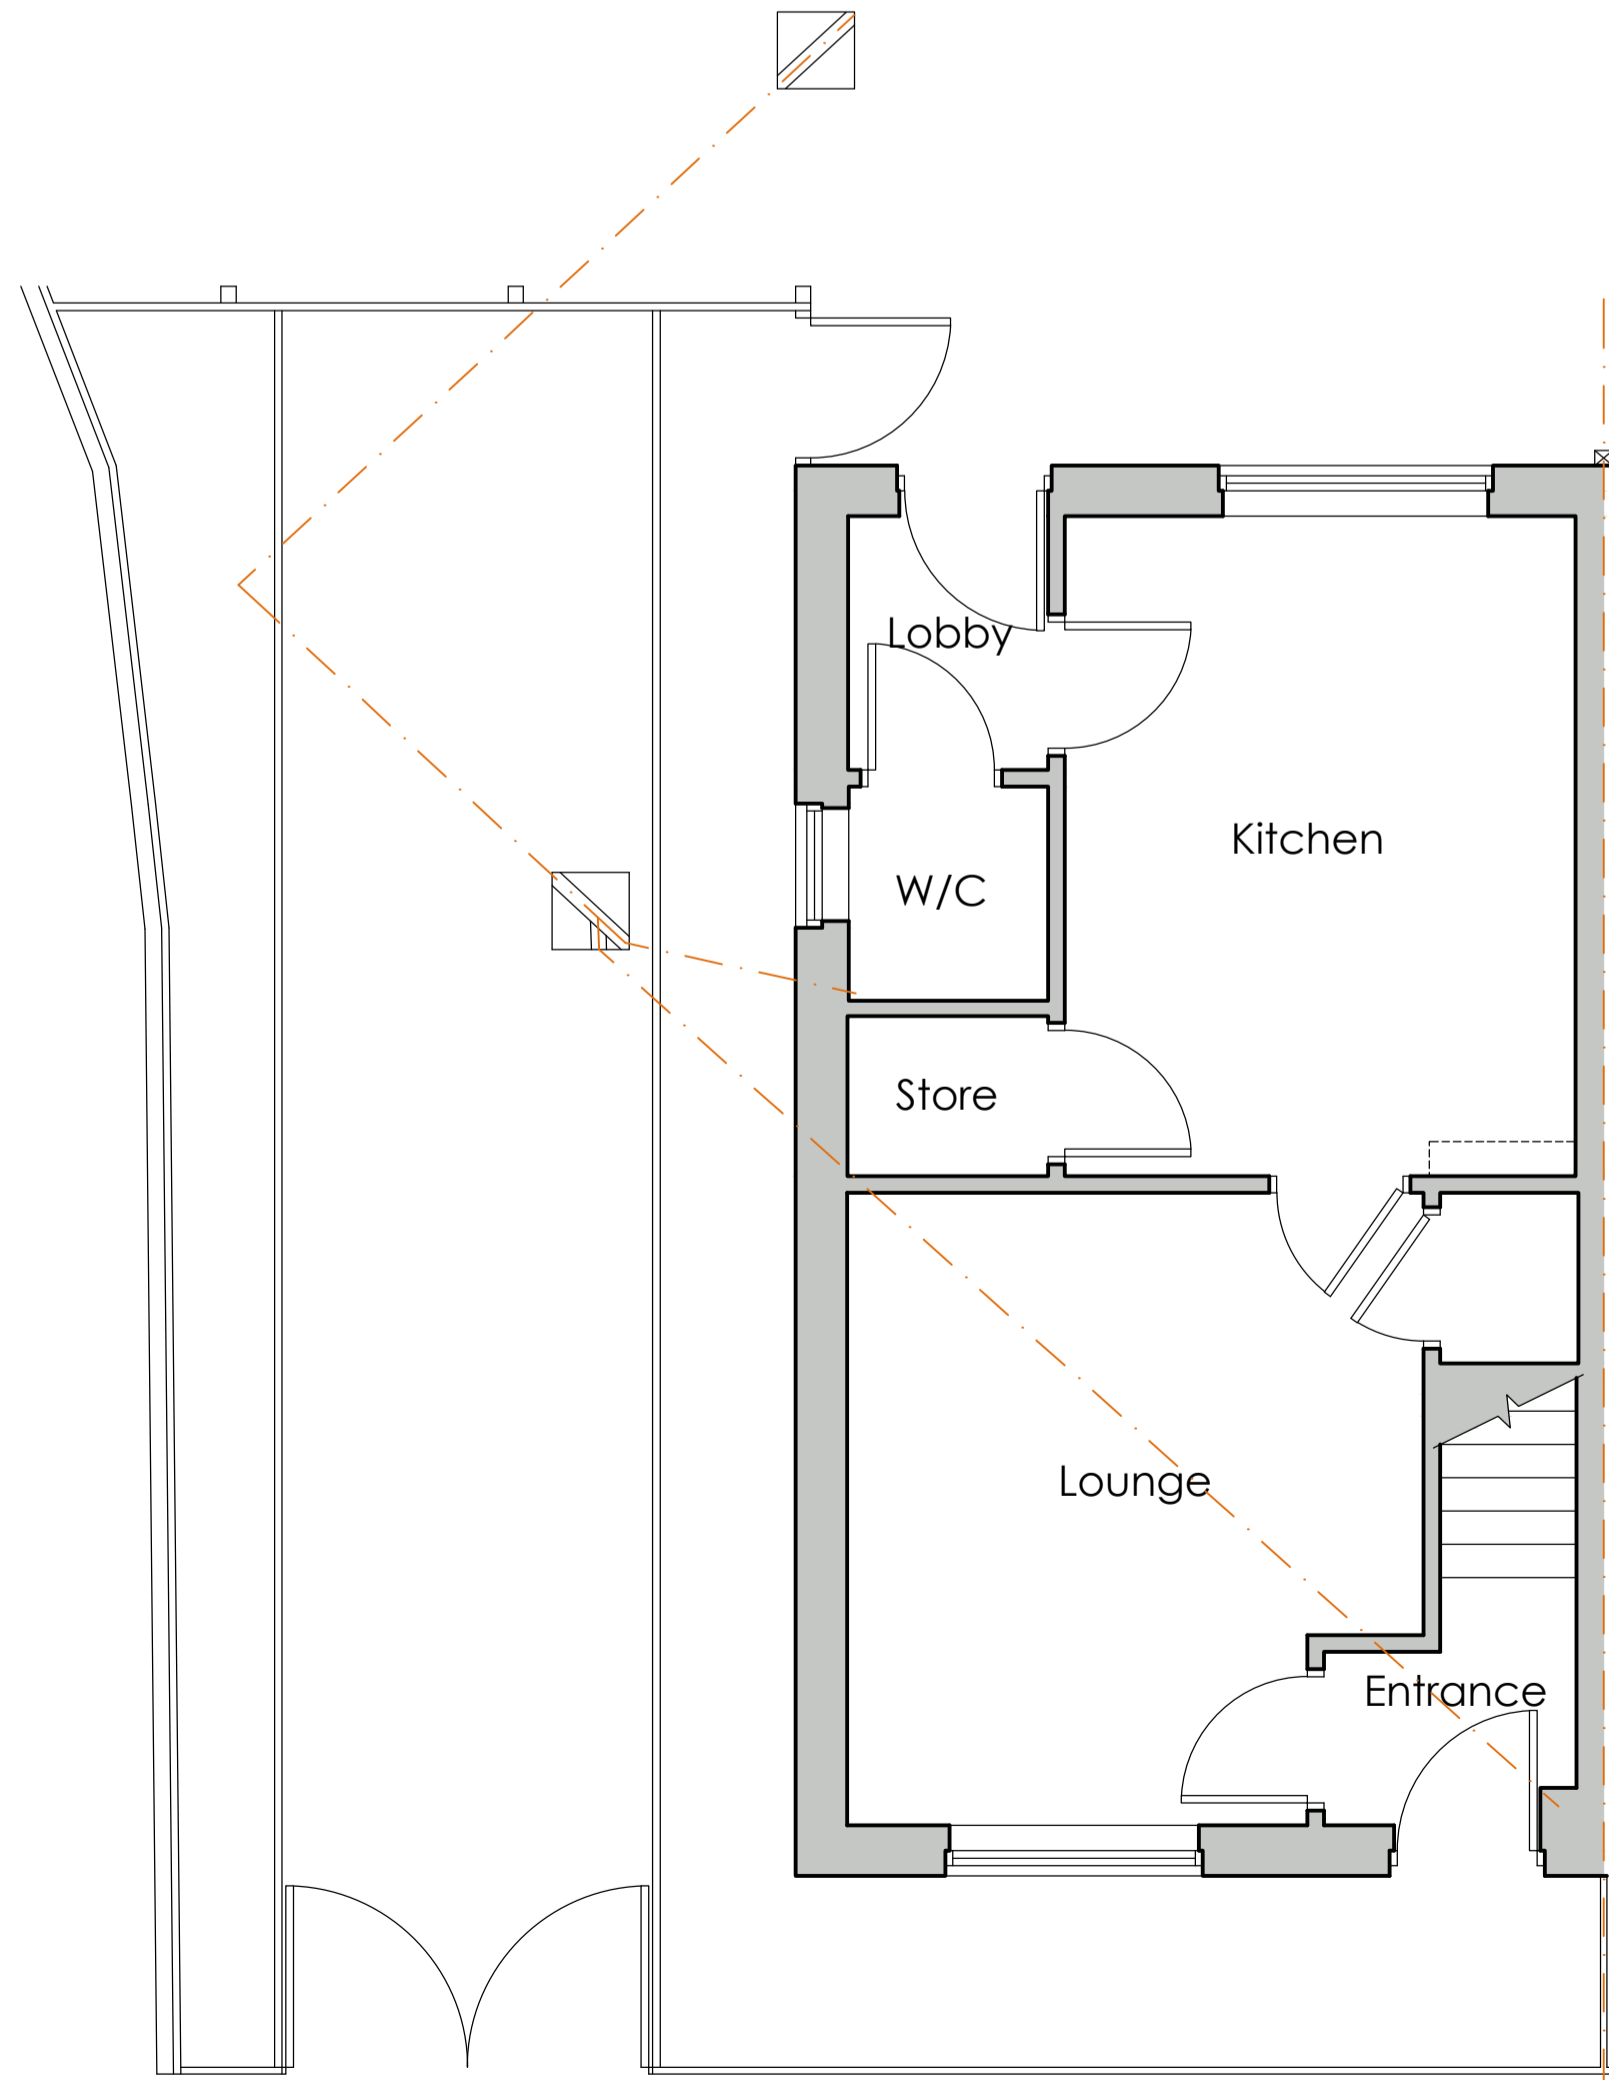

EXISTING GROUND FLOOR PLAN
SCALE 1:50

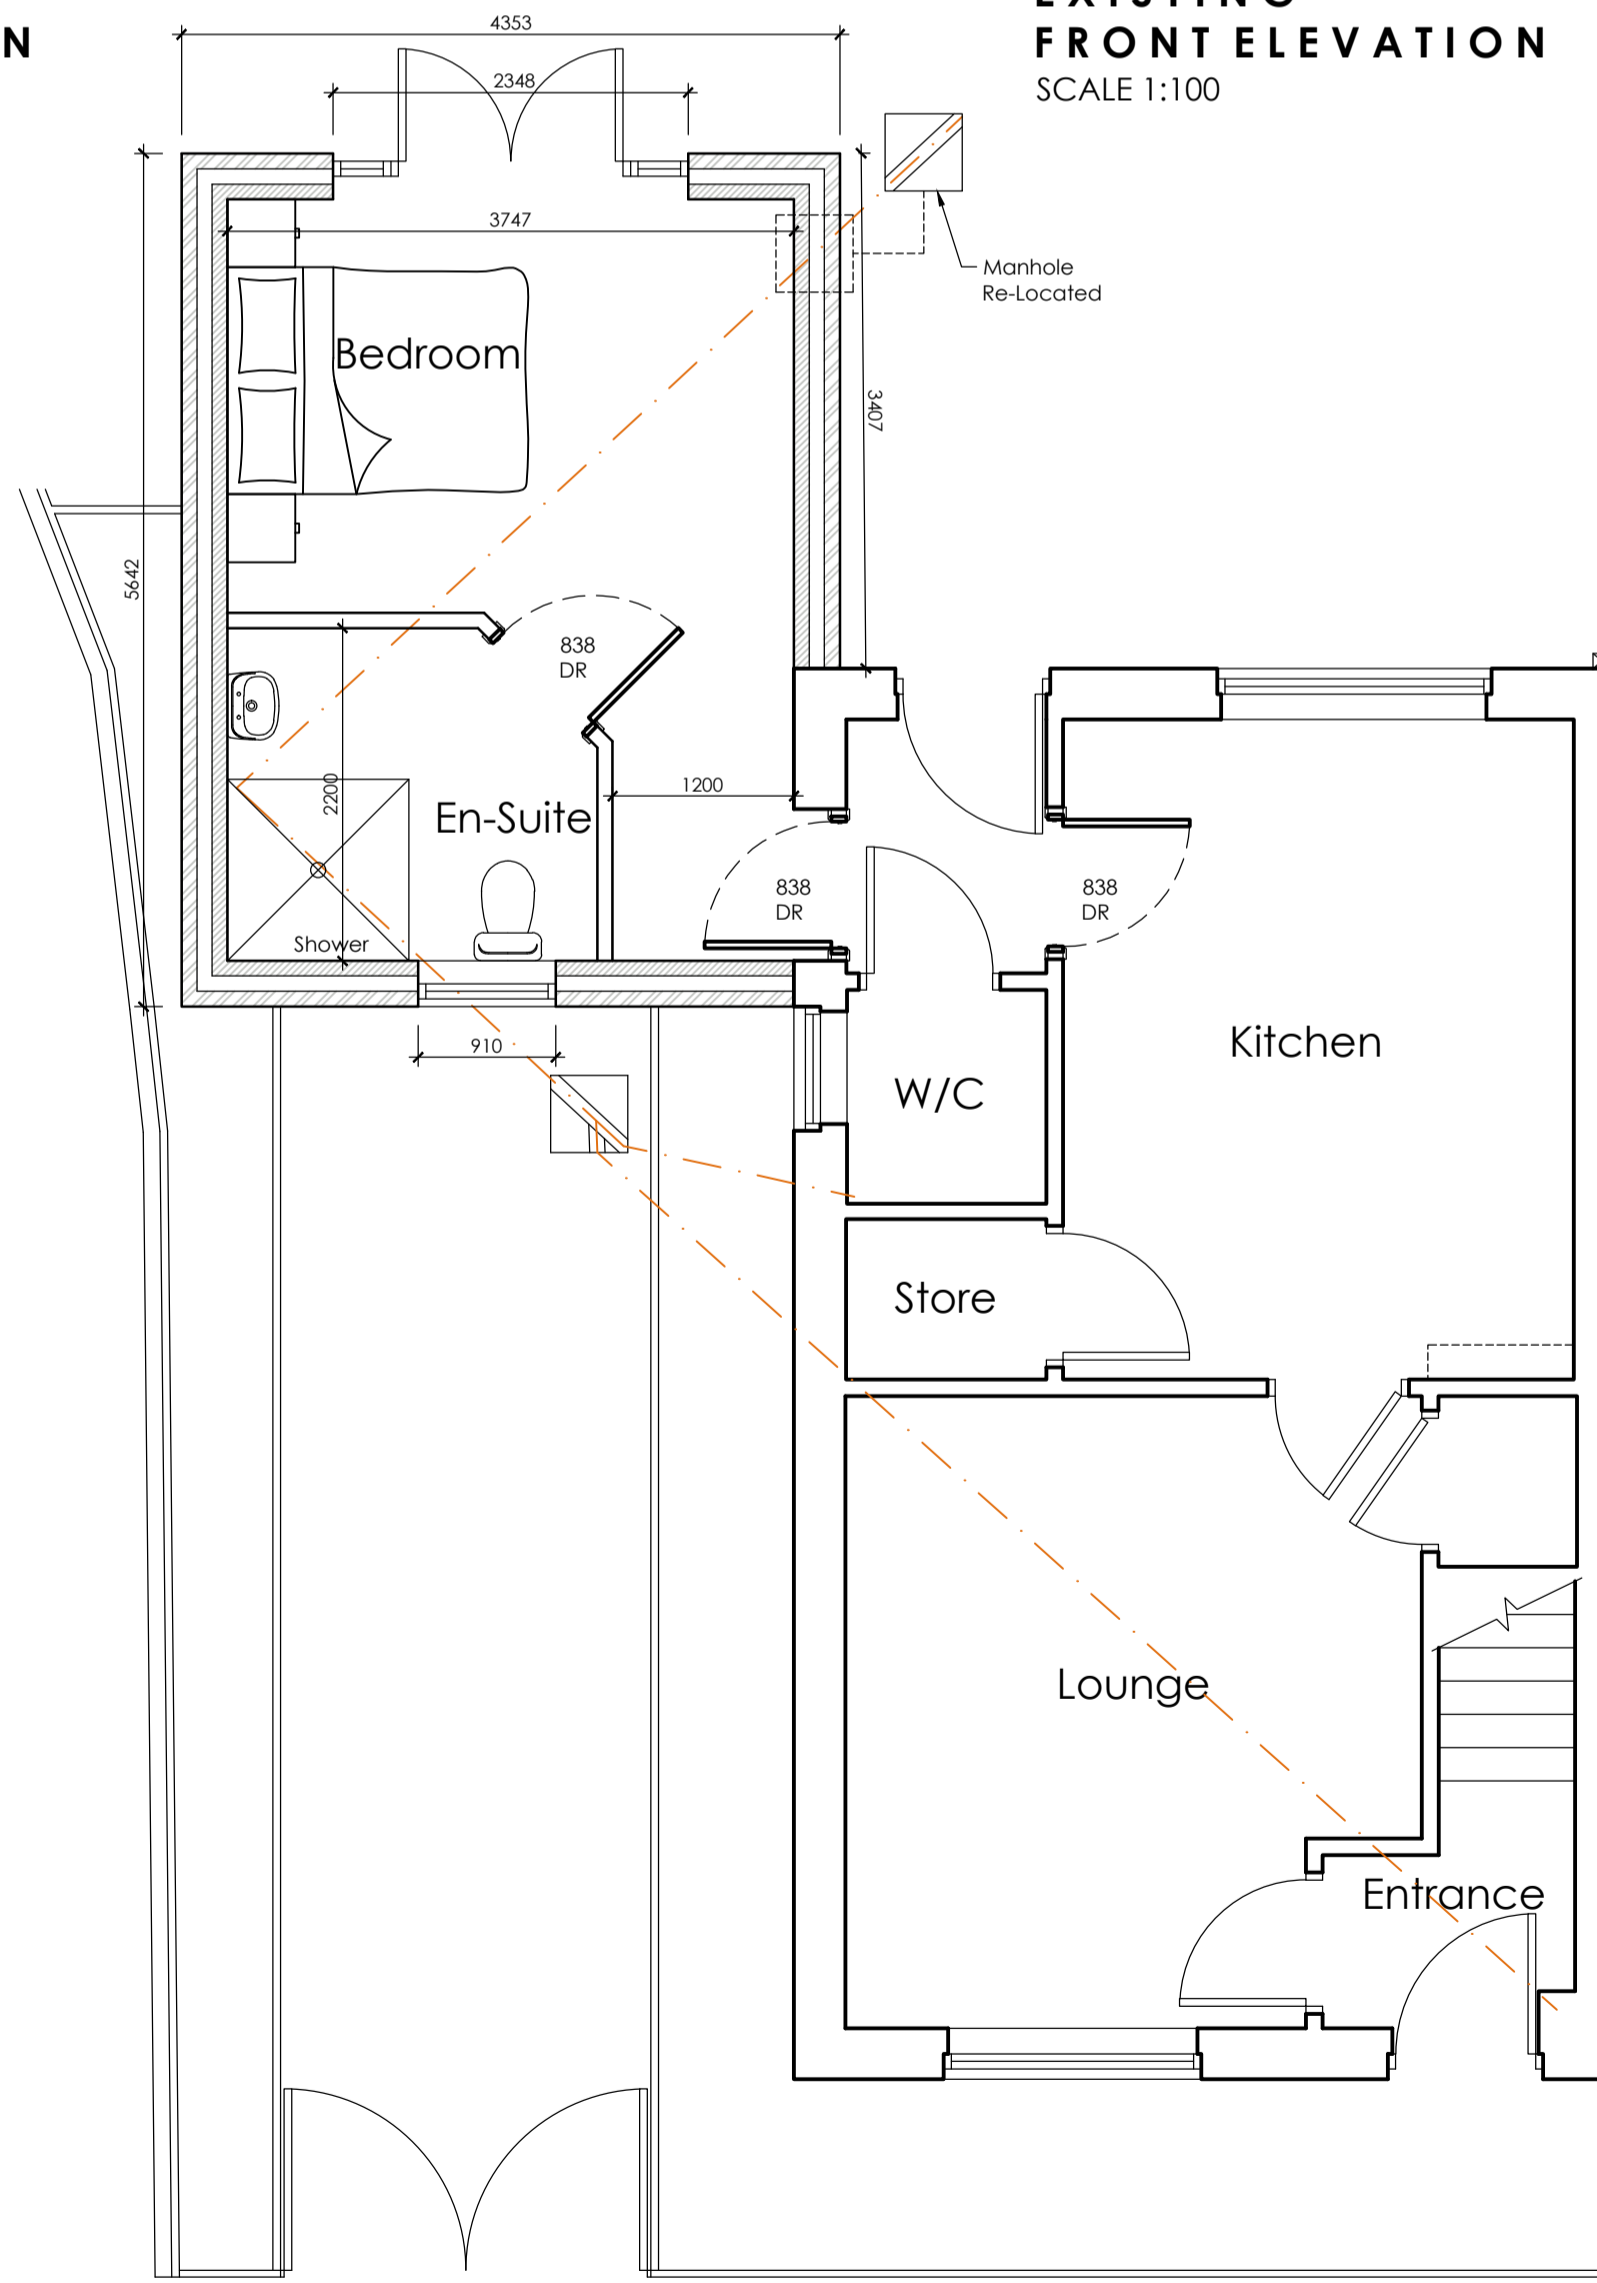

PROPOSED GROUND FLOOR PLAN
SCALE 1:50



BLOCK PLAN
SCALE 1:500

		OFFICE ONE, DRILL HALL, 11 EASTGATE, BARNESLEY, S70 2EU		Phone: 01226 208482 Email: info@whiteagus.co.uk Web: www.whiteagus.co.uk	
Project: PROPOSED SINGLE STOREY EXTENSION AT 31 MILL HILL, WOMBWELL BARNESLEY, S71 8SJ			Client: MR P. FIRTH		
Drawing Title: PLANS AND ELEVATIONS OPTION 2			Date: OCTOBER 2024	Scale: 1:50 & 1:100 @ A1	Ref: 24-120
Date: 21/11/2024	Suffix: A	Description: LAYOUT REVISED	Date: 	Suffix: 	Description:
Dwg. No. 02	Rev. A				