


FRONT ELEVATION (S)

SCALE 1:100

SIDE ELEVATION (W)

SCALE 1:100

MATERIALS :  
 1. WALLS : BRICKWORK TO MATCH EXISTING  
 2. EXTENSION ROOF : GREY CONCRETE TILES TME  
 3. CONSERVATORY ROOF : GREY TILES TME  
 4. WINDOWS : UPVC WHITE  
 5. RW GOODS : UPVC WHITE  
 6. FASCIA & SOFFIT : UPVC WHITE

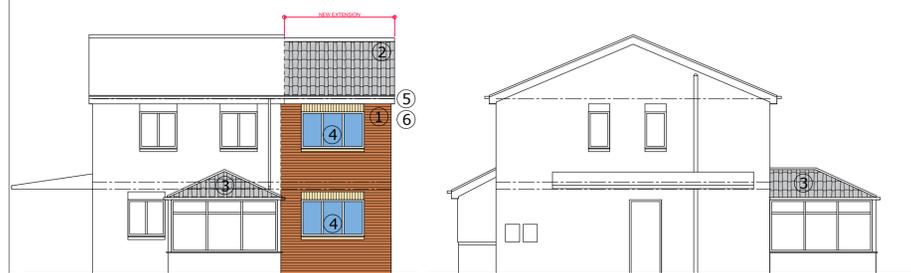


REAR ELEVATION (N)

SCALE 1:100


SIDE ELEVATION (E)

SCALE 1:100

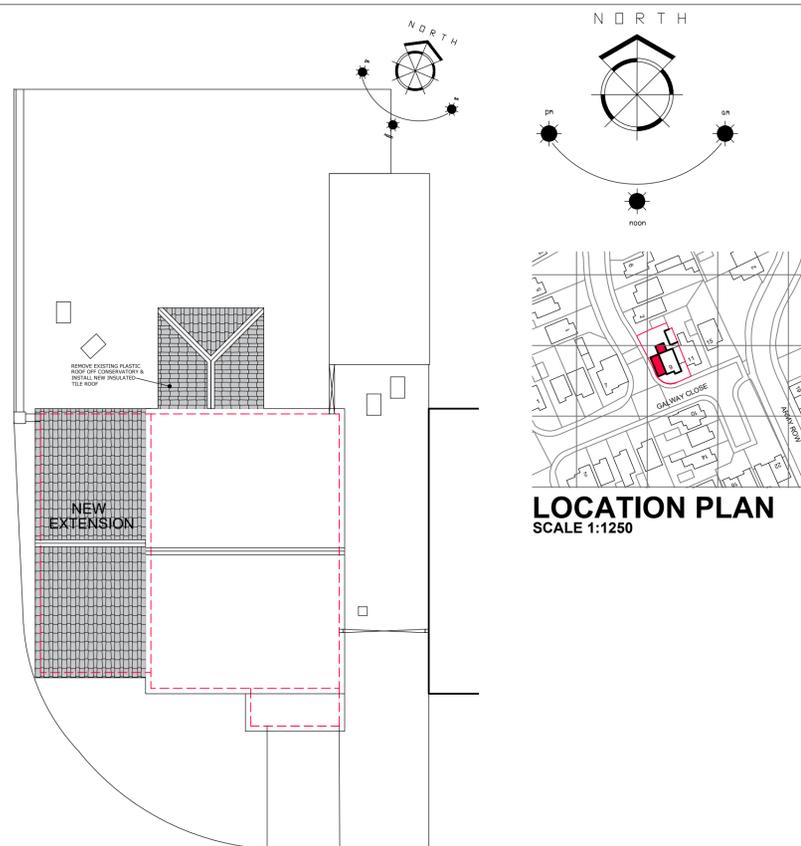


SITE PLAN SCALE 1:100

LOCATION PLAN SCALE 1:1250

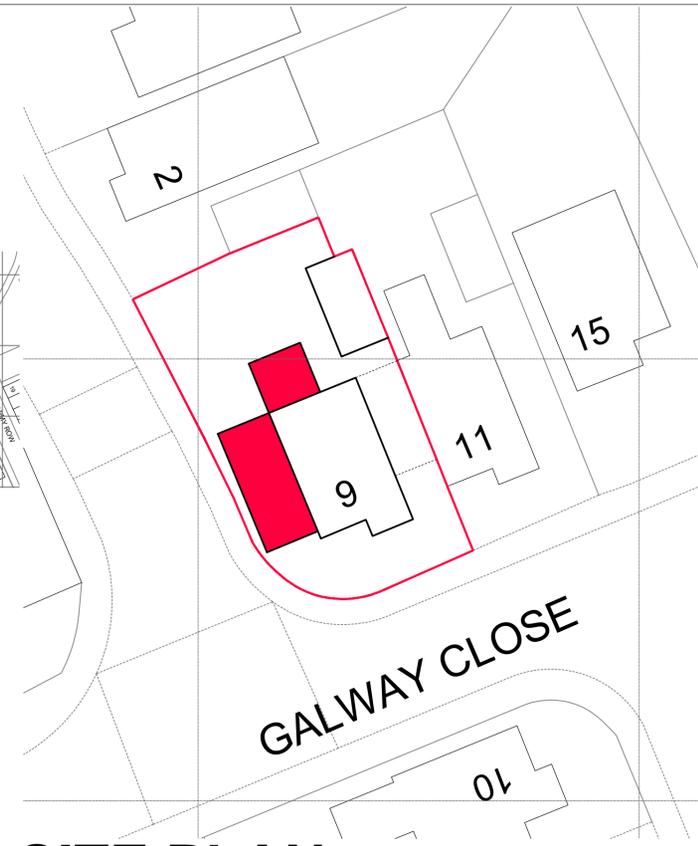


SITE PLAN SCALE 1:200

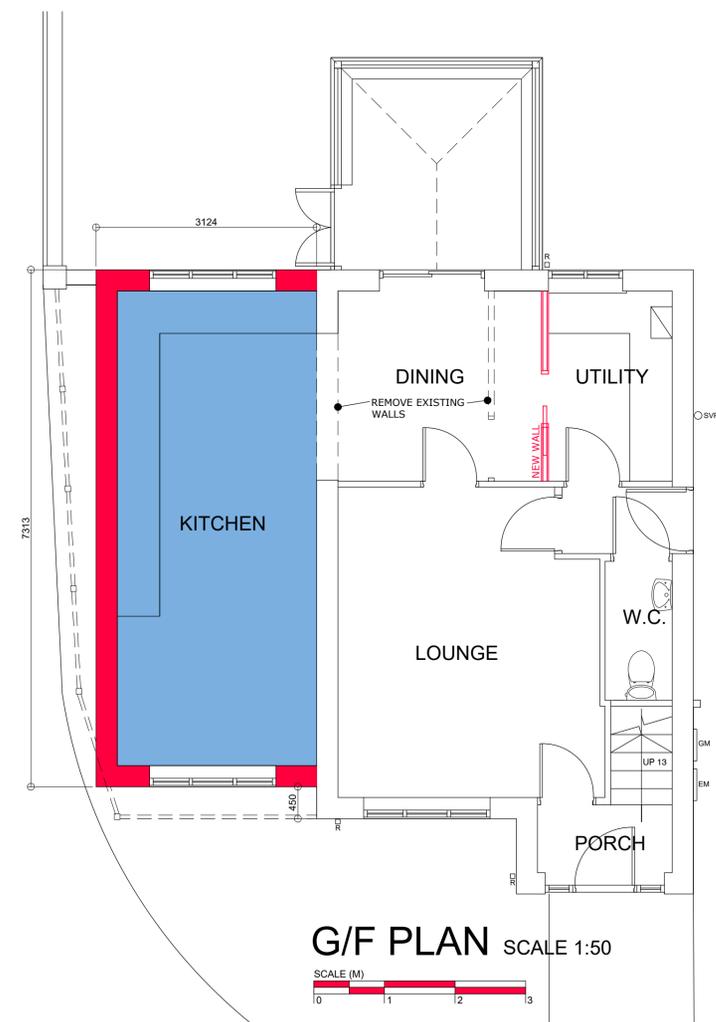


G/F PLAN SCALE 1:50

SCALE (M)

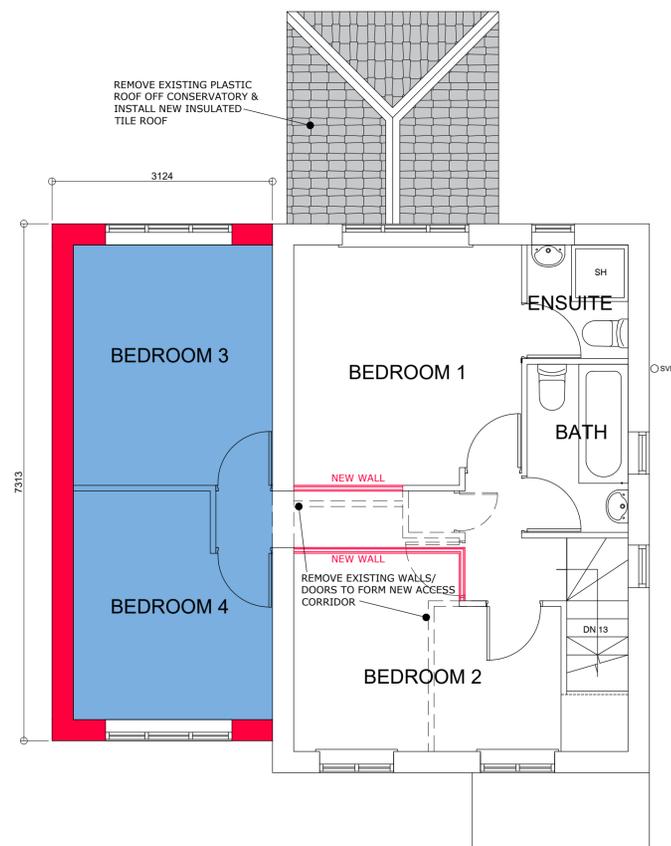

F/F PLAN SCALE 1:50

SCALE (M)

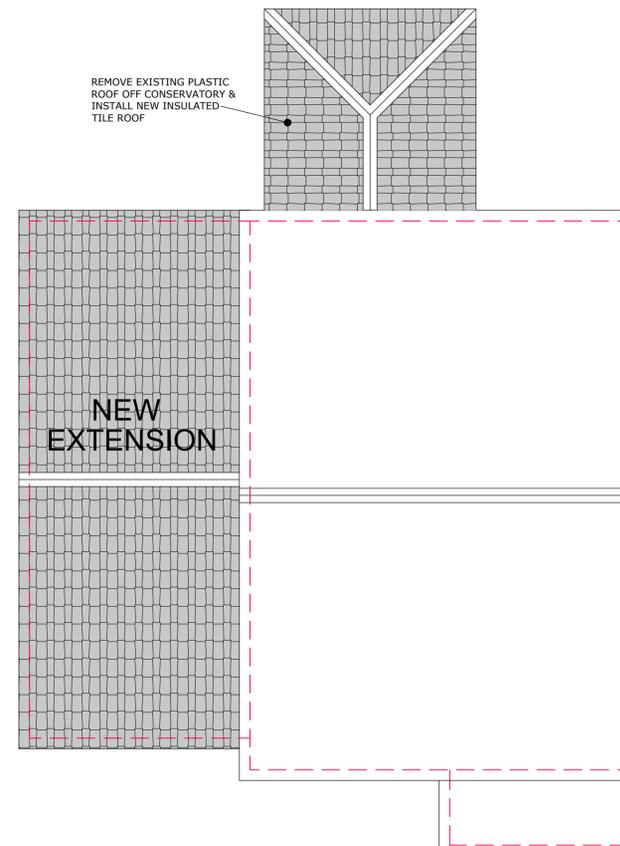

ROOF PLAN SCALE 1:50

SCALE (M)

1. THIS DRAWING AND THE COPYRIGHTS AND PATENTS THEREIN ARE THE PROPERTY OF NYP ARCHITECTURAL LTD REGISTERED IN ENGLAND AND WALES No. PENDING AND MAY BE USED OR REPRODUCED ONLY UNDER CONTRACT.  
 2. CONTRACTORS AND SUB-CONTRACTORS MUST CHECK AND AGREE ALL DIMENSIONS BEFORE PREPARING SHOP DRAWINGS OR COMMENCING WORK ON SITE.  
 3. CONTRACTORS ARE RESPONSIBLE FOR INFORMING THE DESIGNER OF ANY DISCREPANCY DISCOVERED ON THIS DRAWING OR BETWEEN THIS DRAWING AND ANY OTHER RELATED DOCUMENT ISSUED UNDER THE STANDARD FORM OF CONTRACT IN RESPECT OF THE WORK.  
 4. WRITTEN DIMENSIONS ONLY ARE TO BE USED FROM THIS DRAWING. IF IN ANY DOUBT ASK FOR CLARIFICATION.

Revisions.

Date	Suffix	Description

Notes.

NYP ARCHITECTURAL LTD

BBIC, INNOVATION WAY, BARNSELY, S75 1JL.  
 Tel: 01226 200989. E: scott@nypas.co.uk

Project:  
**9 GALWAY CLOSE**  
**ROYSTON**  
**BARNSELY**  
**S71-4FR**

Drawing Title:  
**PLANS & ELEVATIONS**  
**AS PROPOSED**

Client:  
**MR C. MOXON**

Date:  
**NOV 2025**

Scale:  
**AS INDICATED**

Ref. Dwg. No. Rev.  
**2025/175 02 A**