




**FRONT ELEVATION
WITH GARAGE**

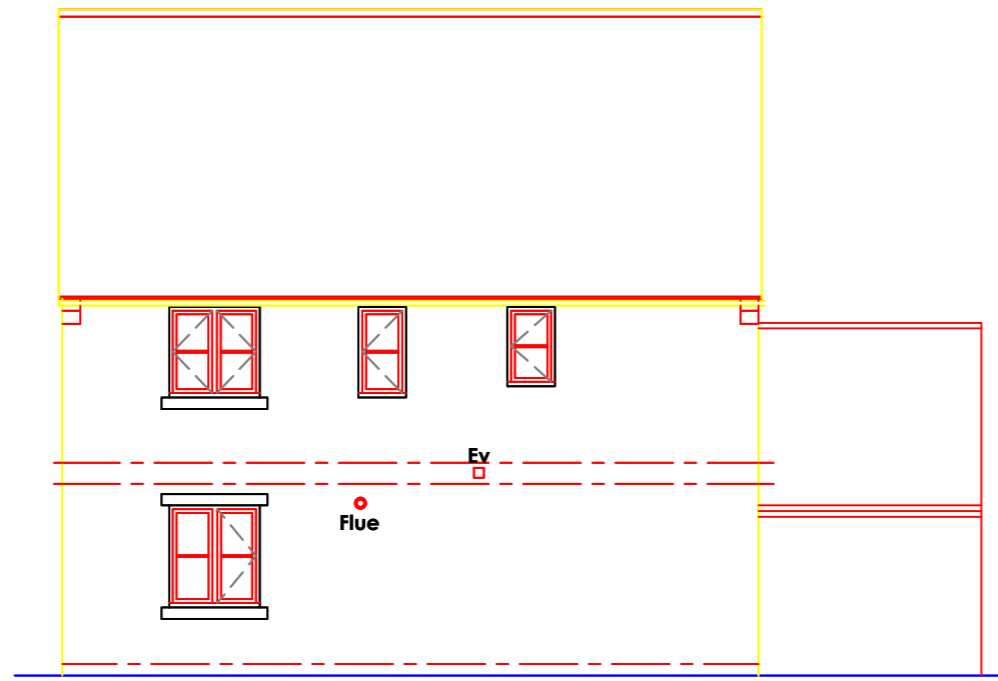


**REAR ELEVATION
WITH GARAGE**

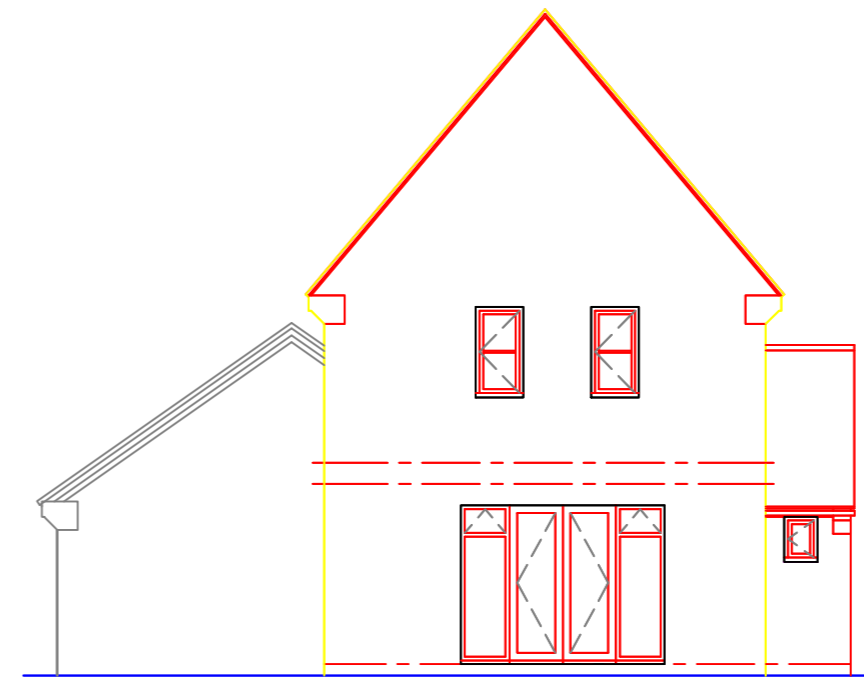


**SIDE ELEVATION
WITH GARAGE**

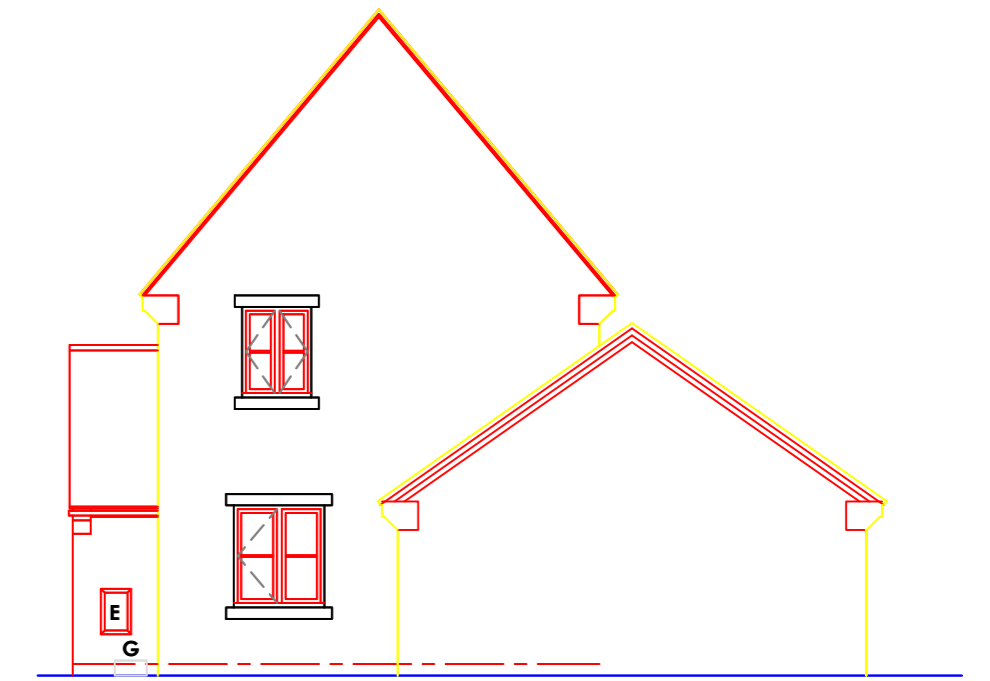


**SIDE ELEVATION
WITH GARAGE**

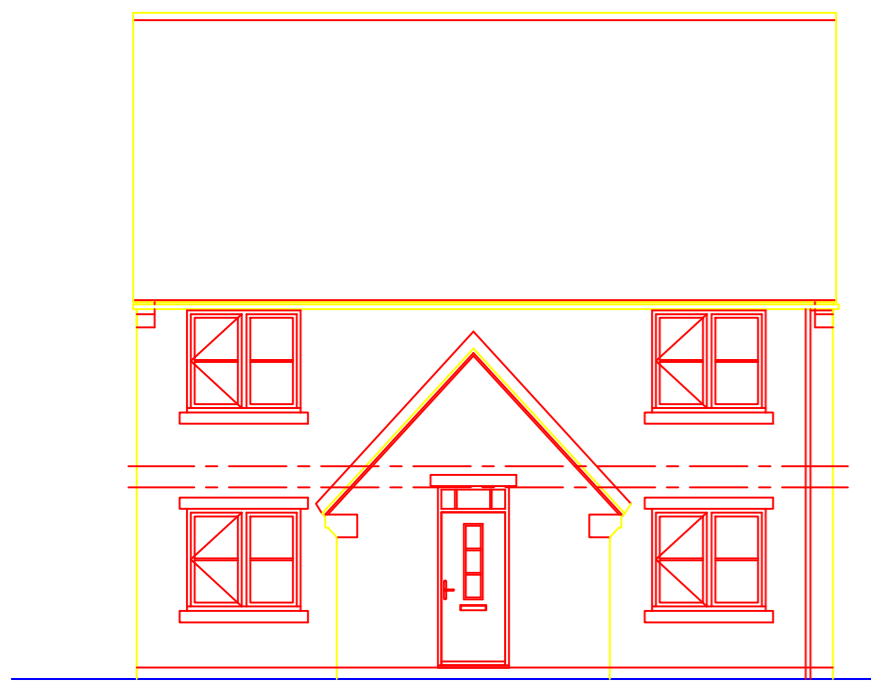


**FRONT ELEVATION
WITHOUT GARAGE**

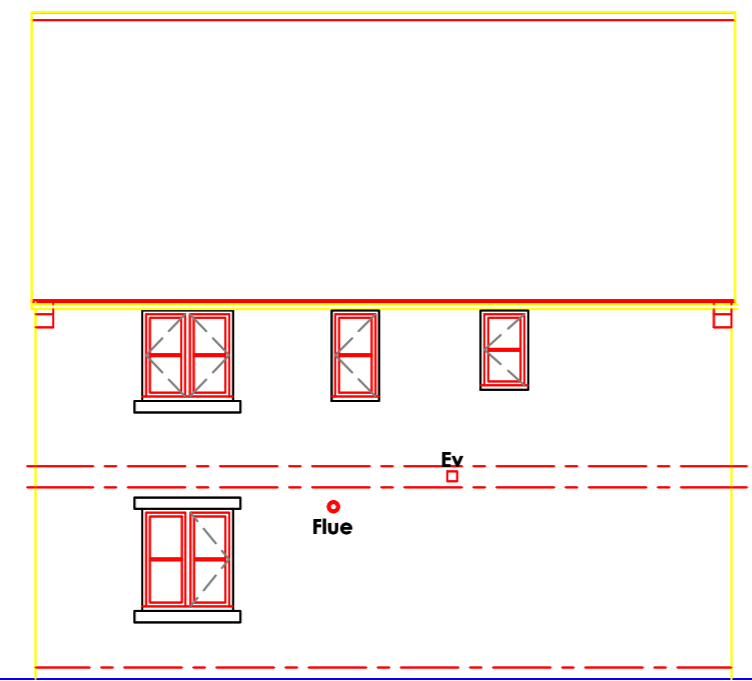

**REAR ELEVATION
WITHOUT GARAGE**

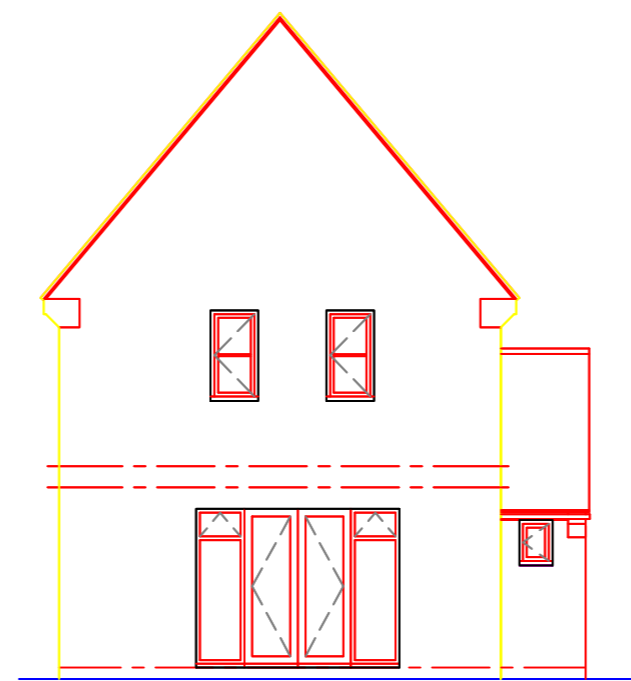

**SIDE ELEVATION
WITHOUT GARAGE**

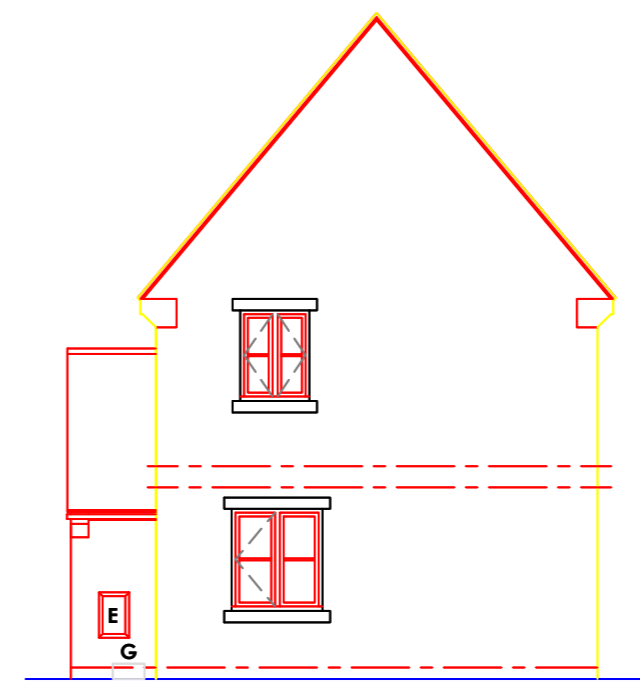

**SIDE ELEVATION
WITHOUT GARAGE**

REV A 11-02-16 GARAGE ADDED
 Revision:
 Scale: 1:100 @A3
 Date: JAN 2016
 Drawn by:
 Project: DEVELOPMENT AT
 NEWSOME AVE
 WOMBWELL
 Title:
 Type C
 ELEVATIONS
 Drg No :15-126-C3 Rev : A