


No dimensions are to be scaled from this drawing, all dimensions and sizes to be verified on site.


No structural information is to be taken from these drawings – refer to Structural Engineer's drawings.

Rev: Description: Date:


02 Amendments made to bi-folds and window size Aug 2022

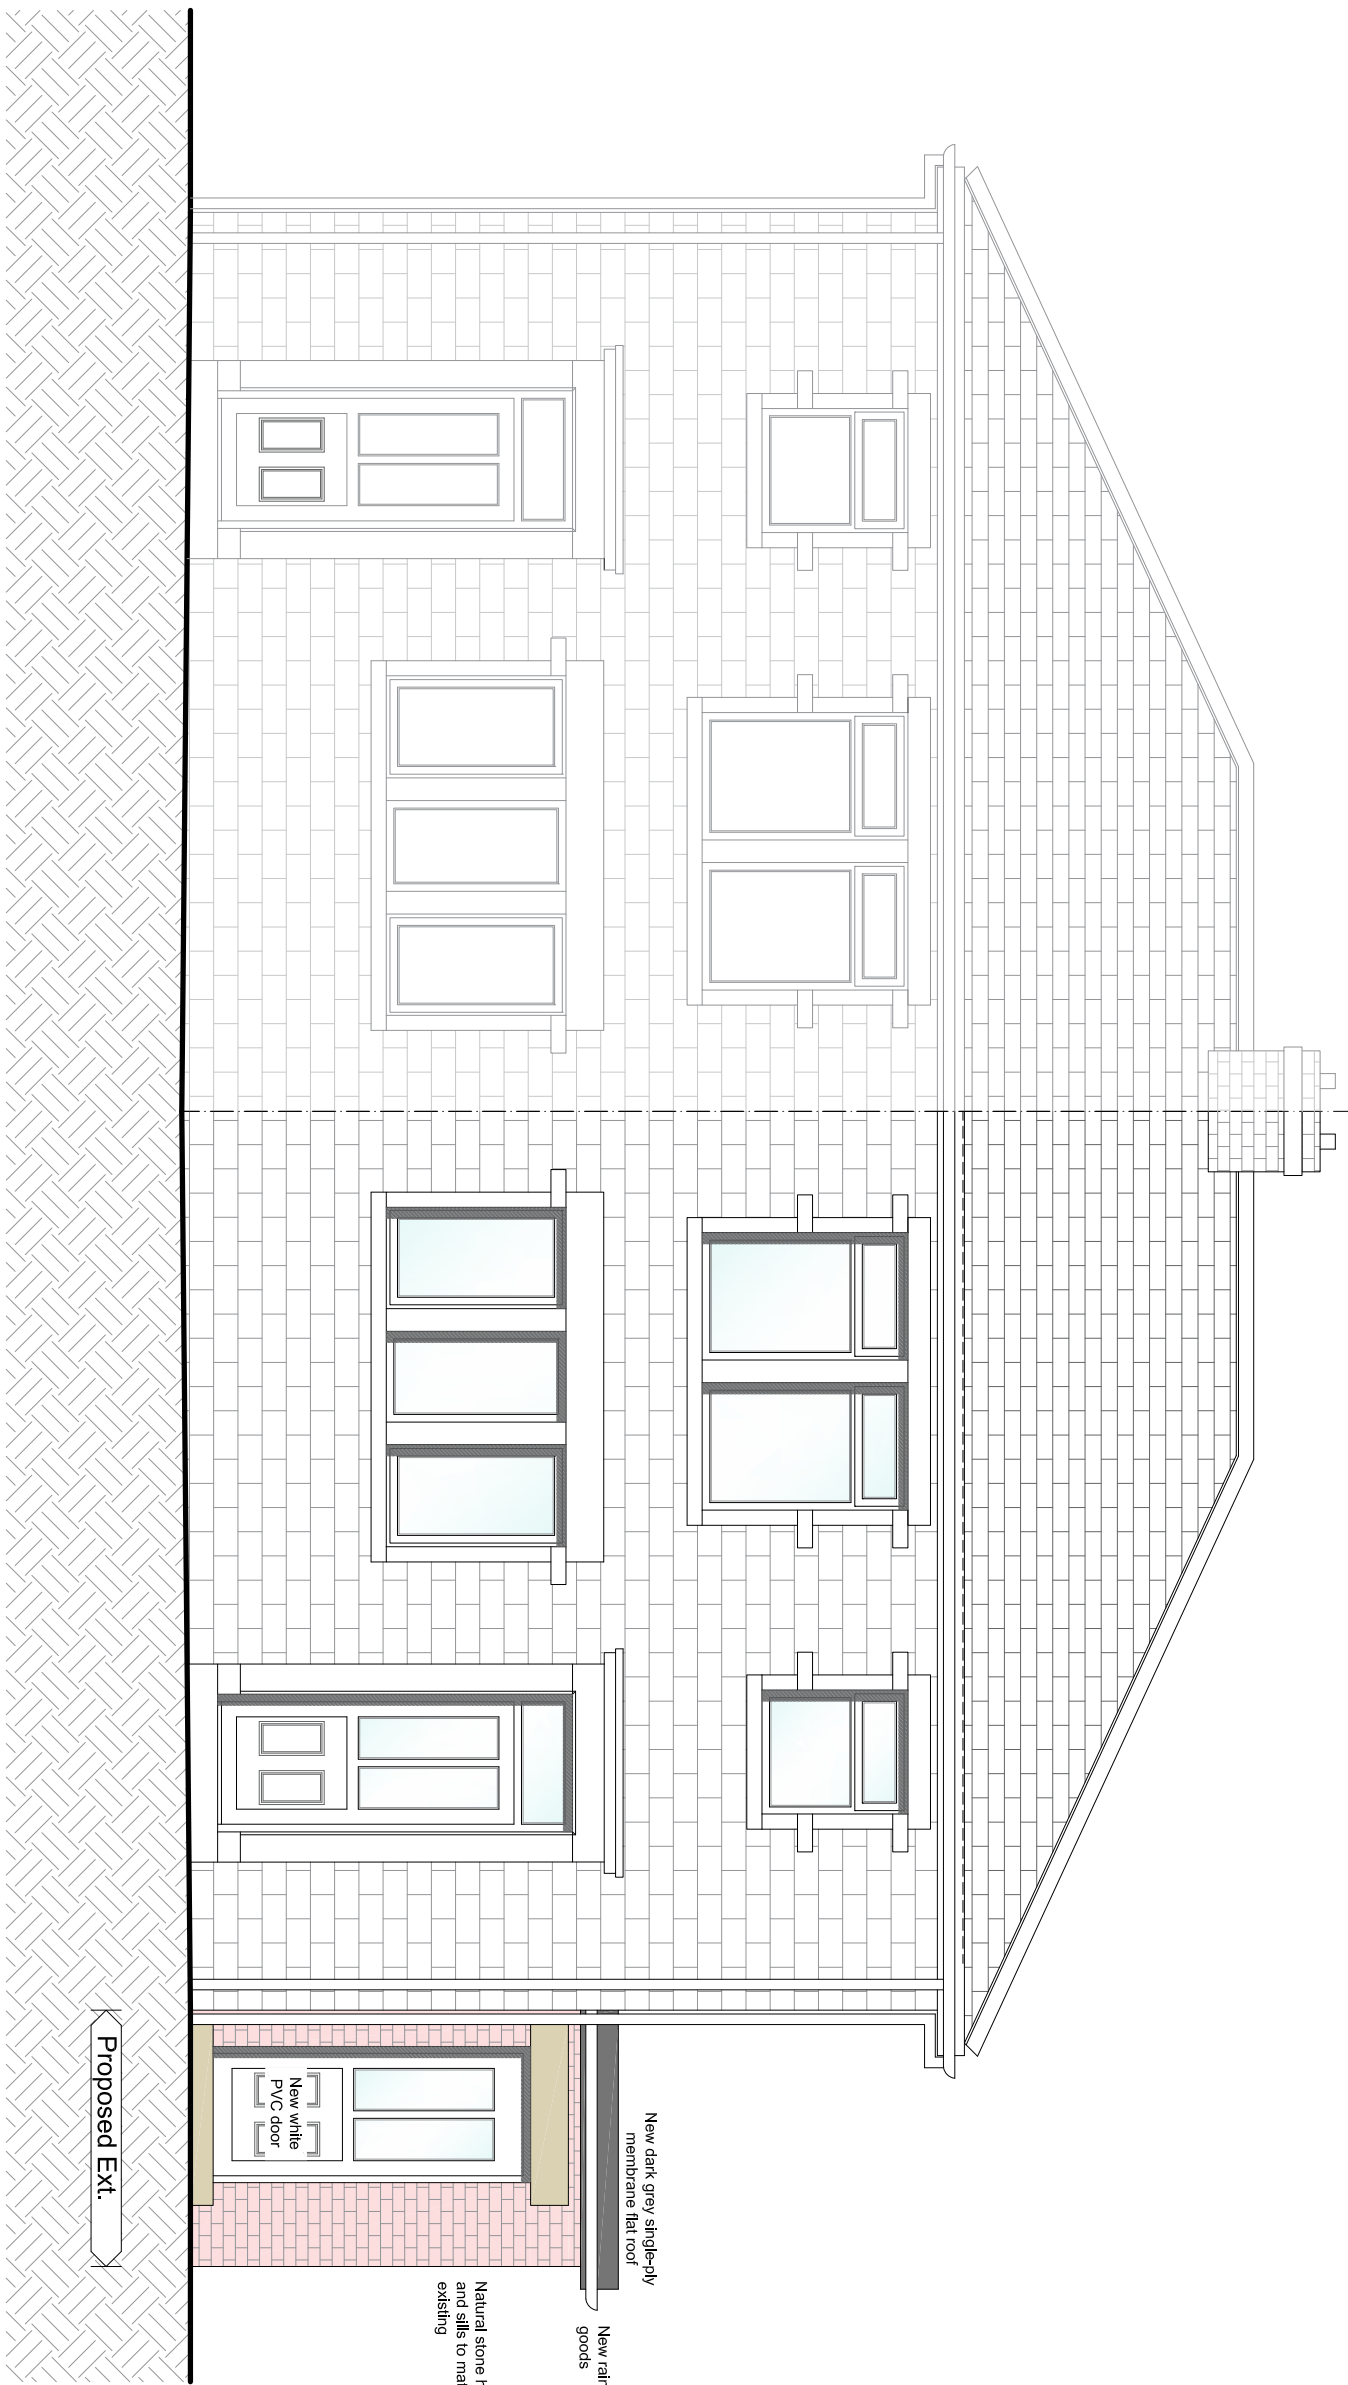


North West Elevation as Proposed
(Scale 1:50)

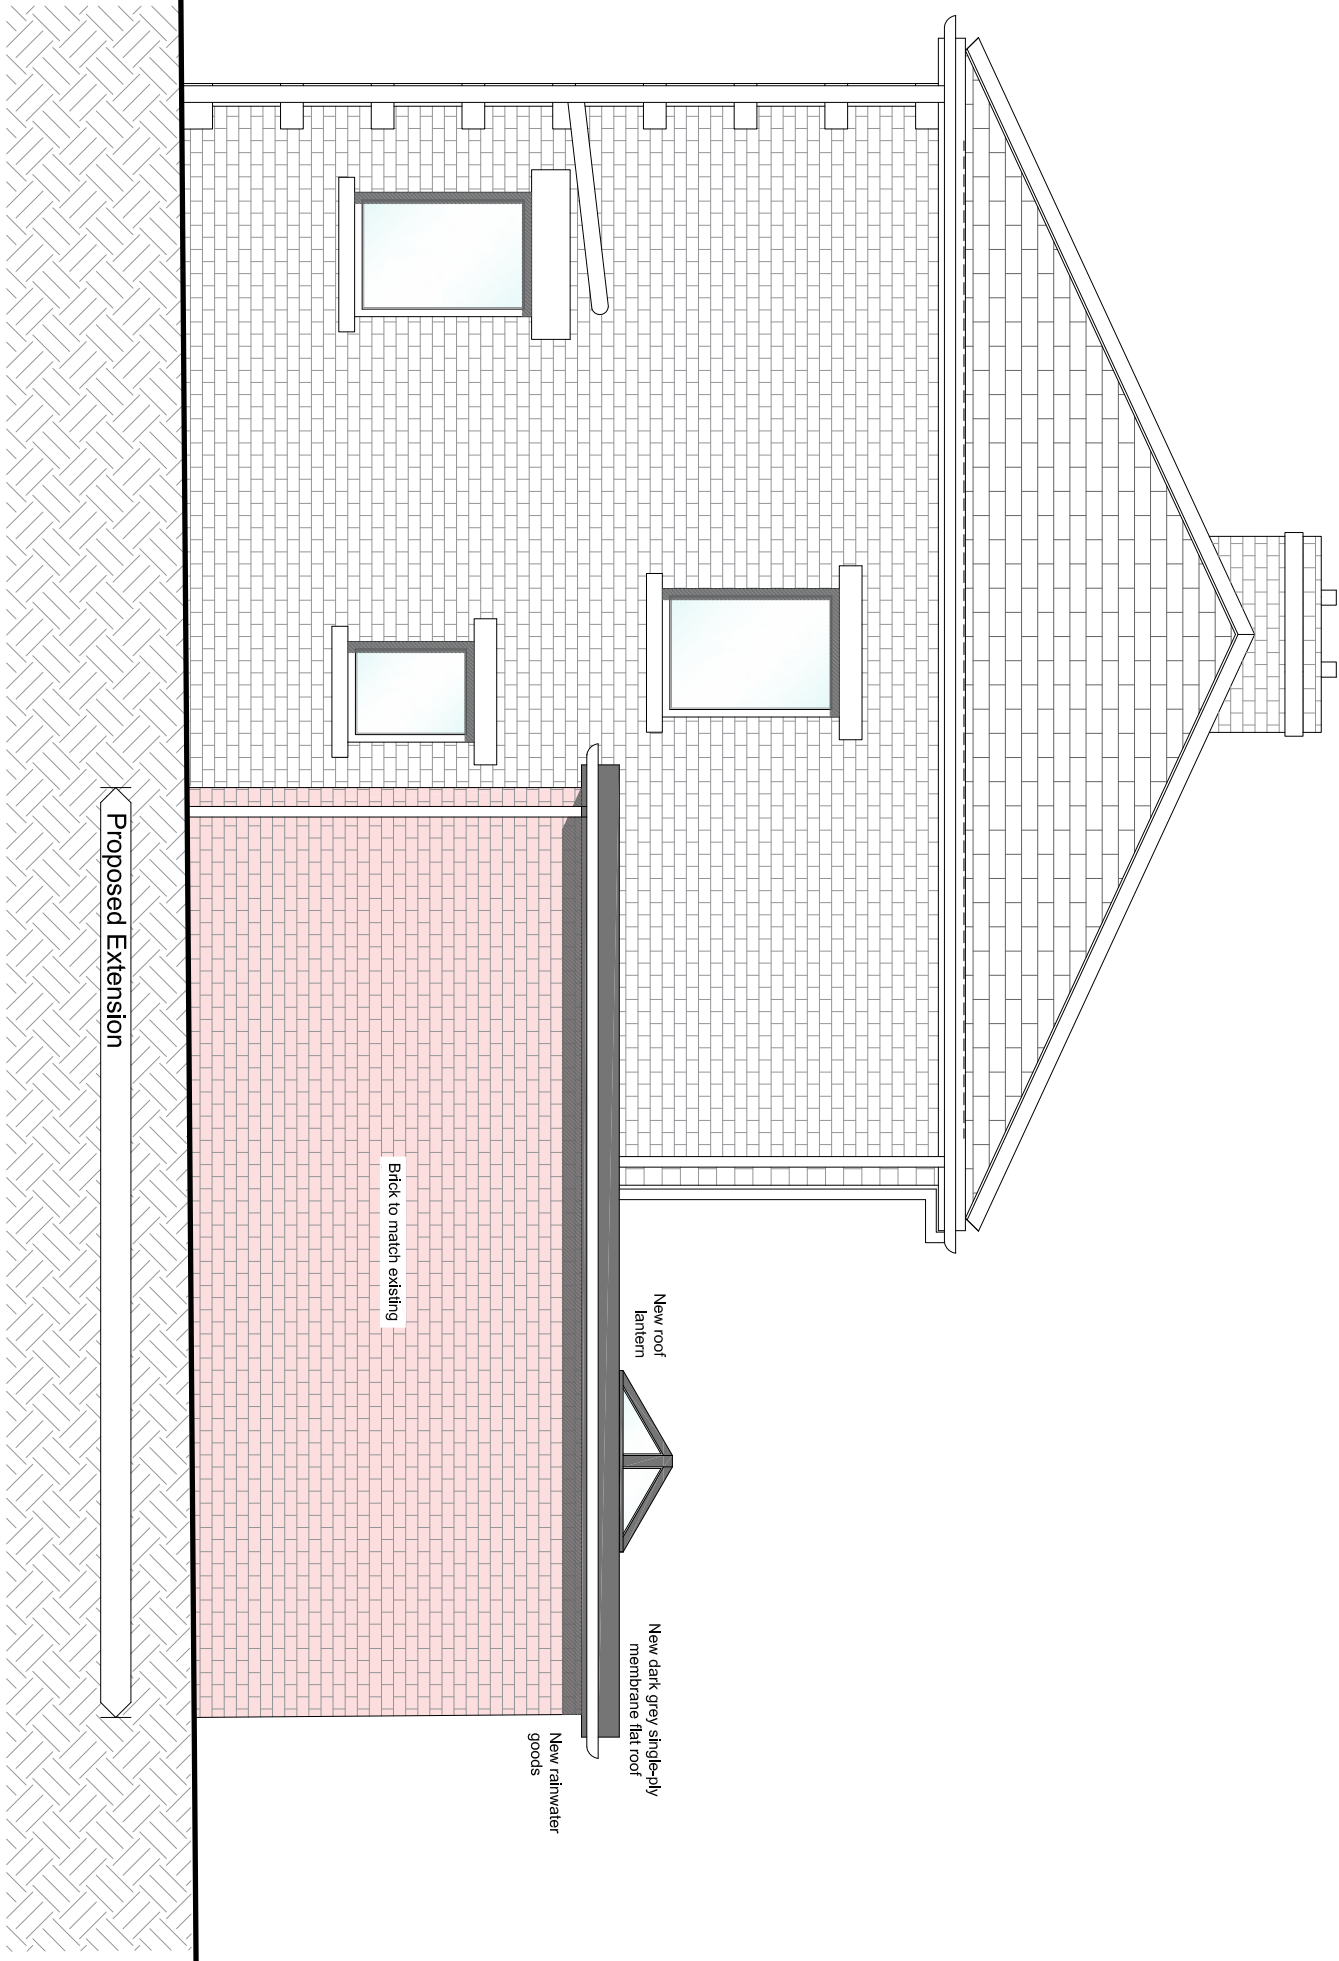

South West Elevation as Proposed
(Scale 1:50)

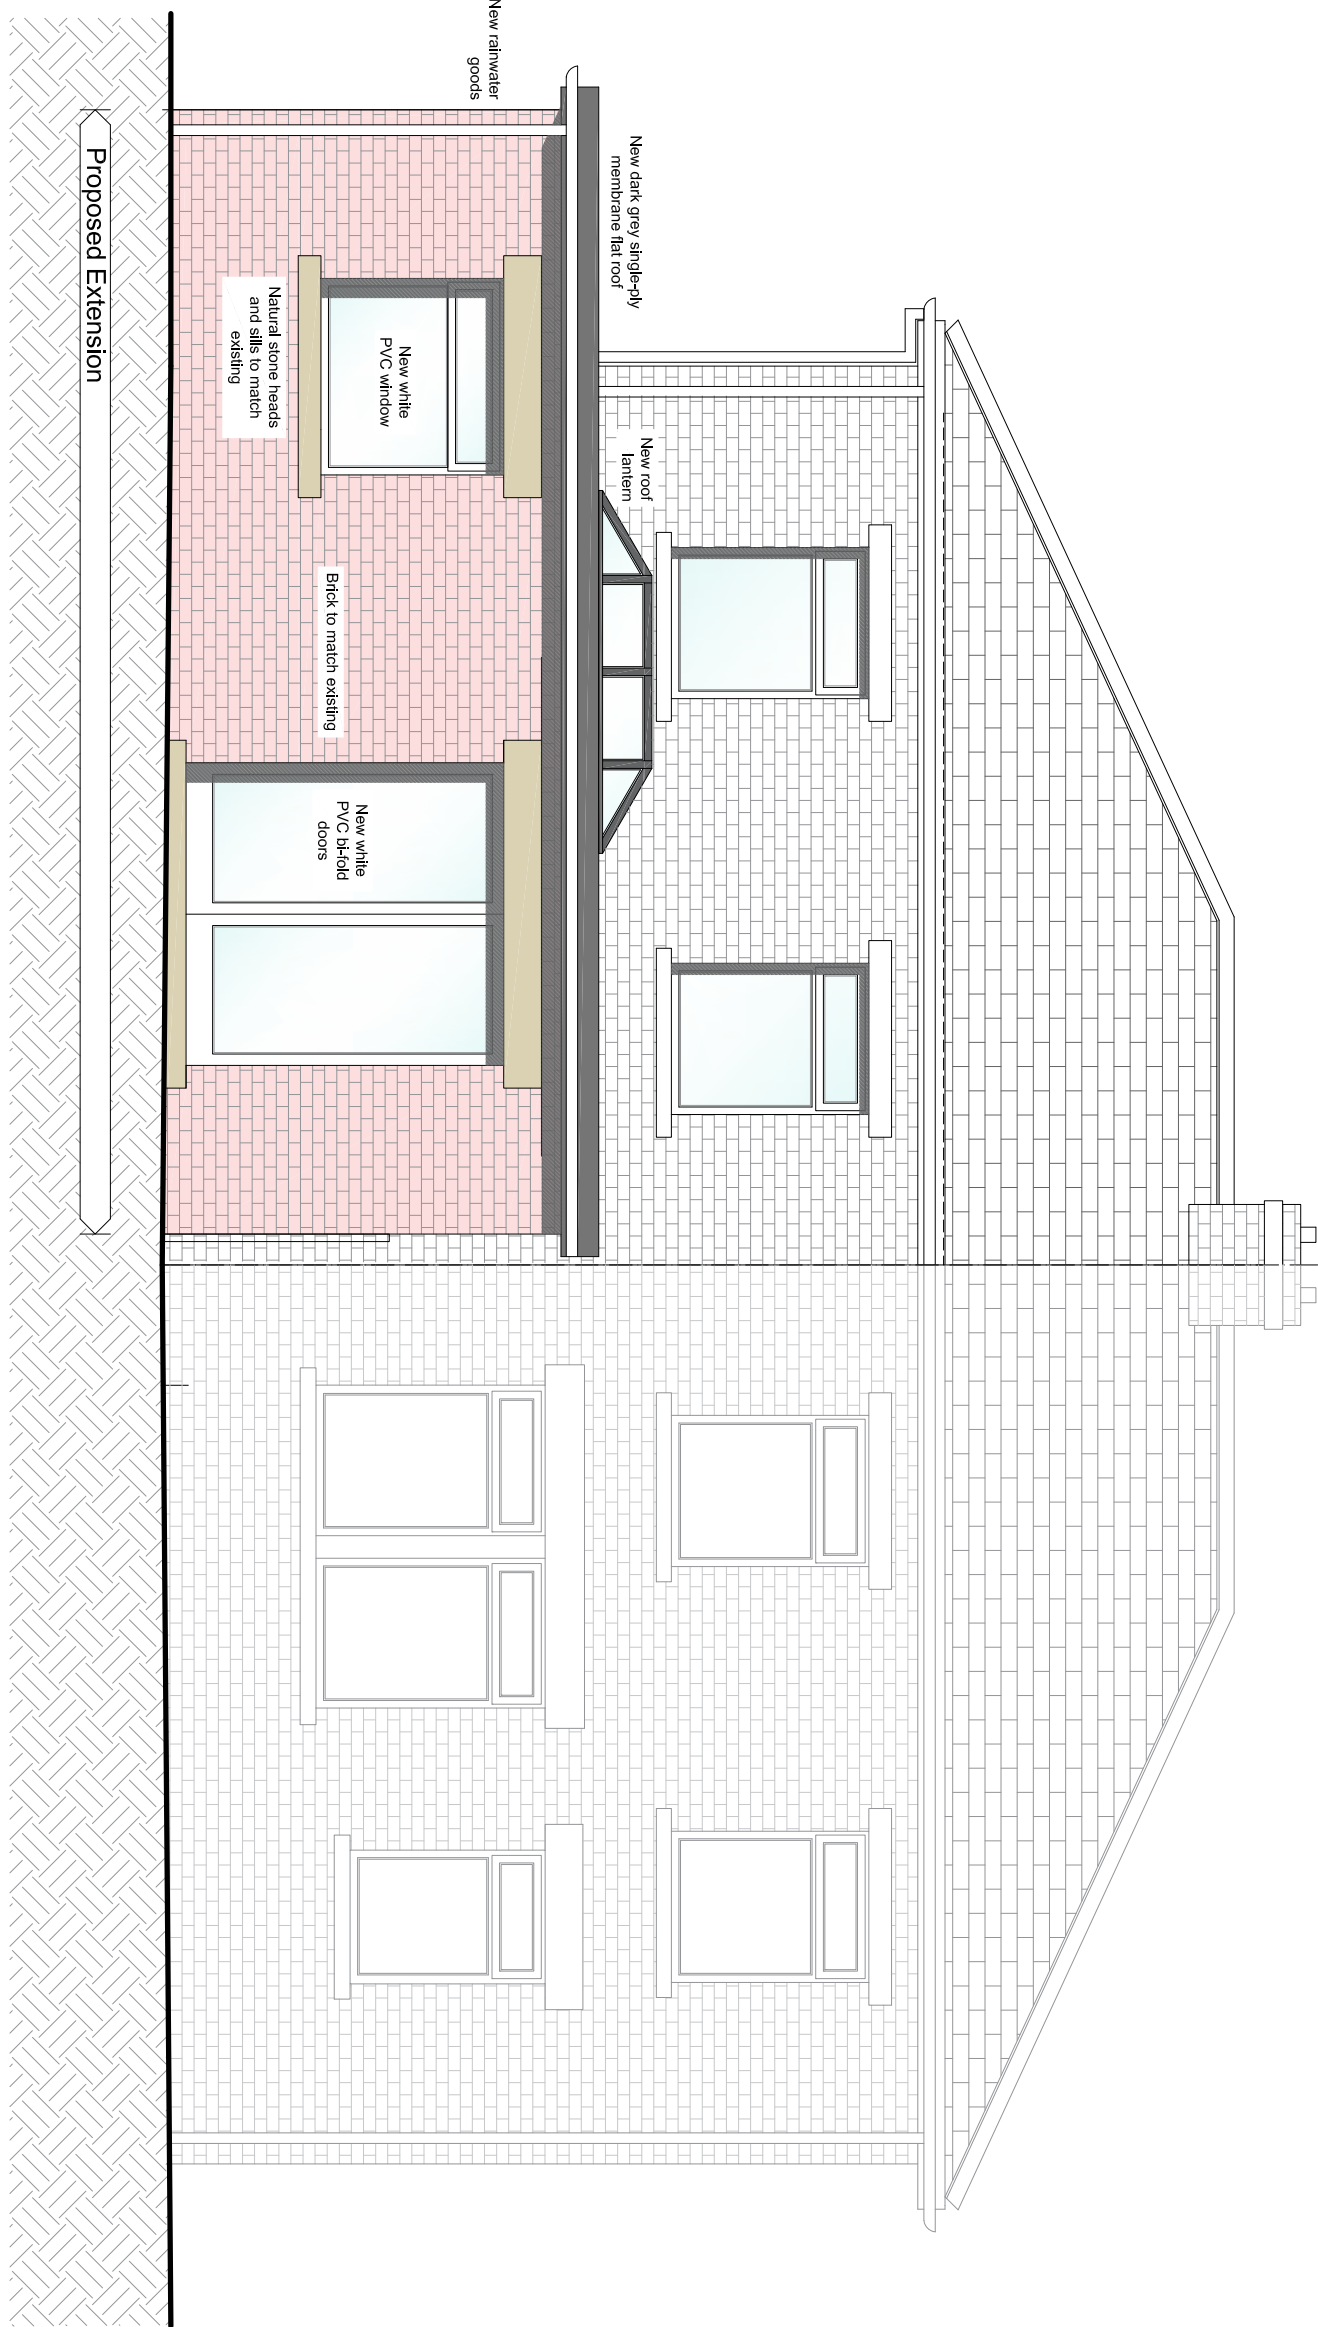

South East Elevation as Proposed
(Scale 1:50)

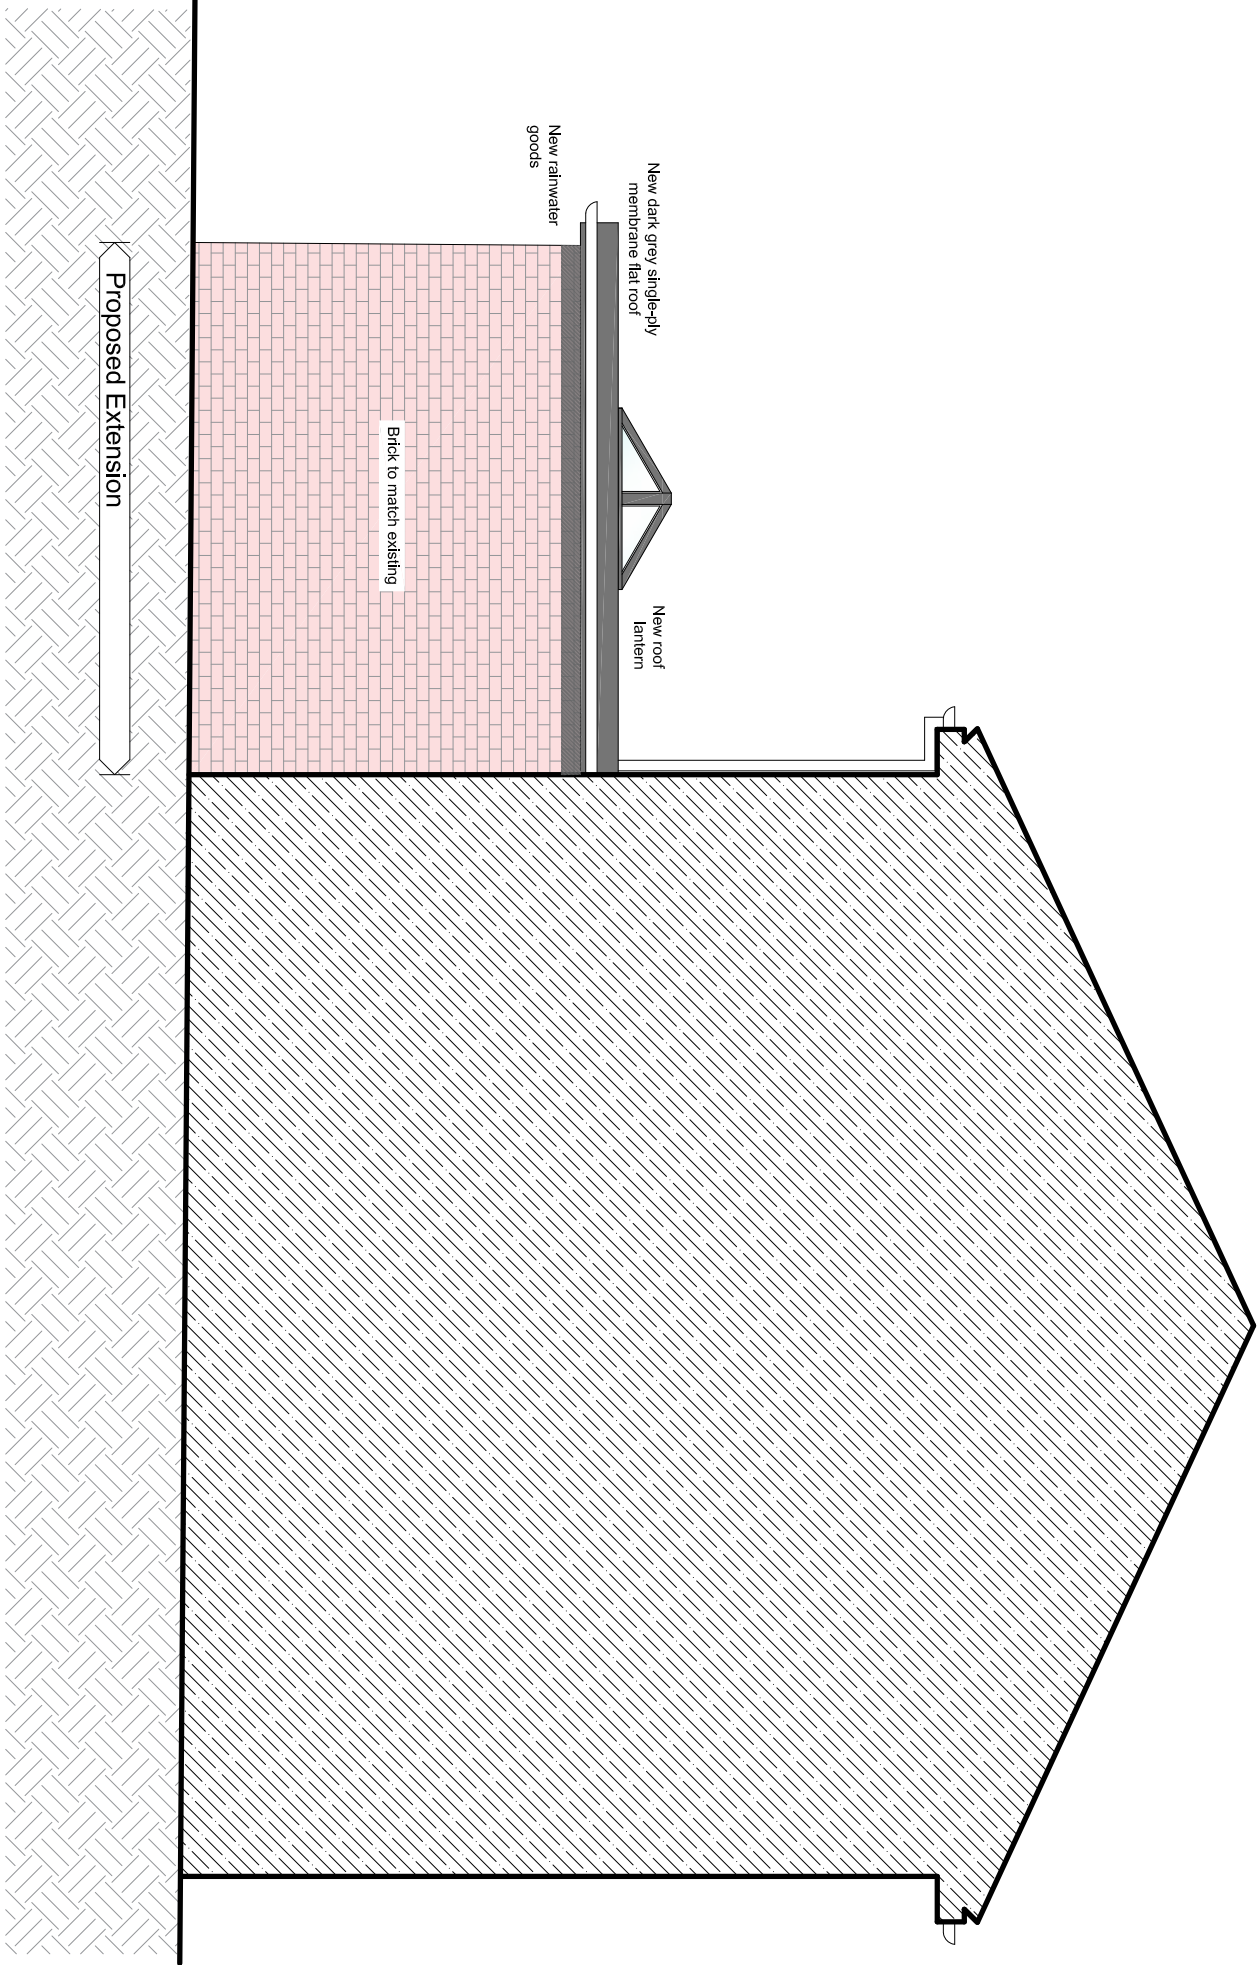

North East Elevation as Proposed
(Scale 1:50)

Client:
Mr A. Brown

Job Title:
Proposed Rear Extension to 63 Park Avenue, Penistone, Sheffield, S36 6DL

Drawing Title:
Elevations as Proposed

Scale: 1:50 @ A1 Drawn By: n/a Date: Aug 2022

Drawing No:

22001-04-P02