



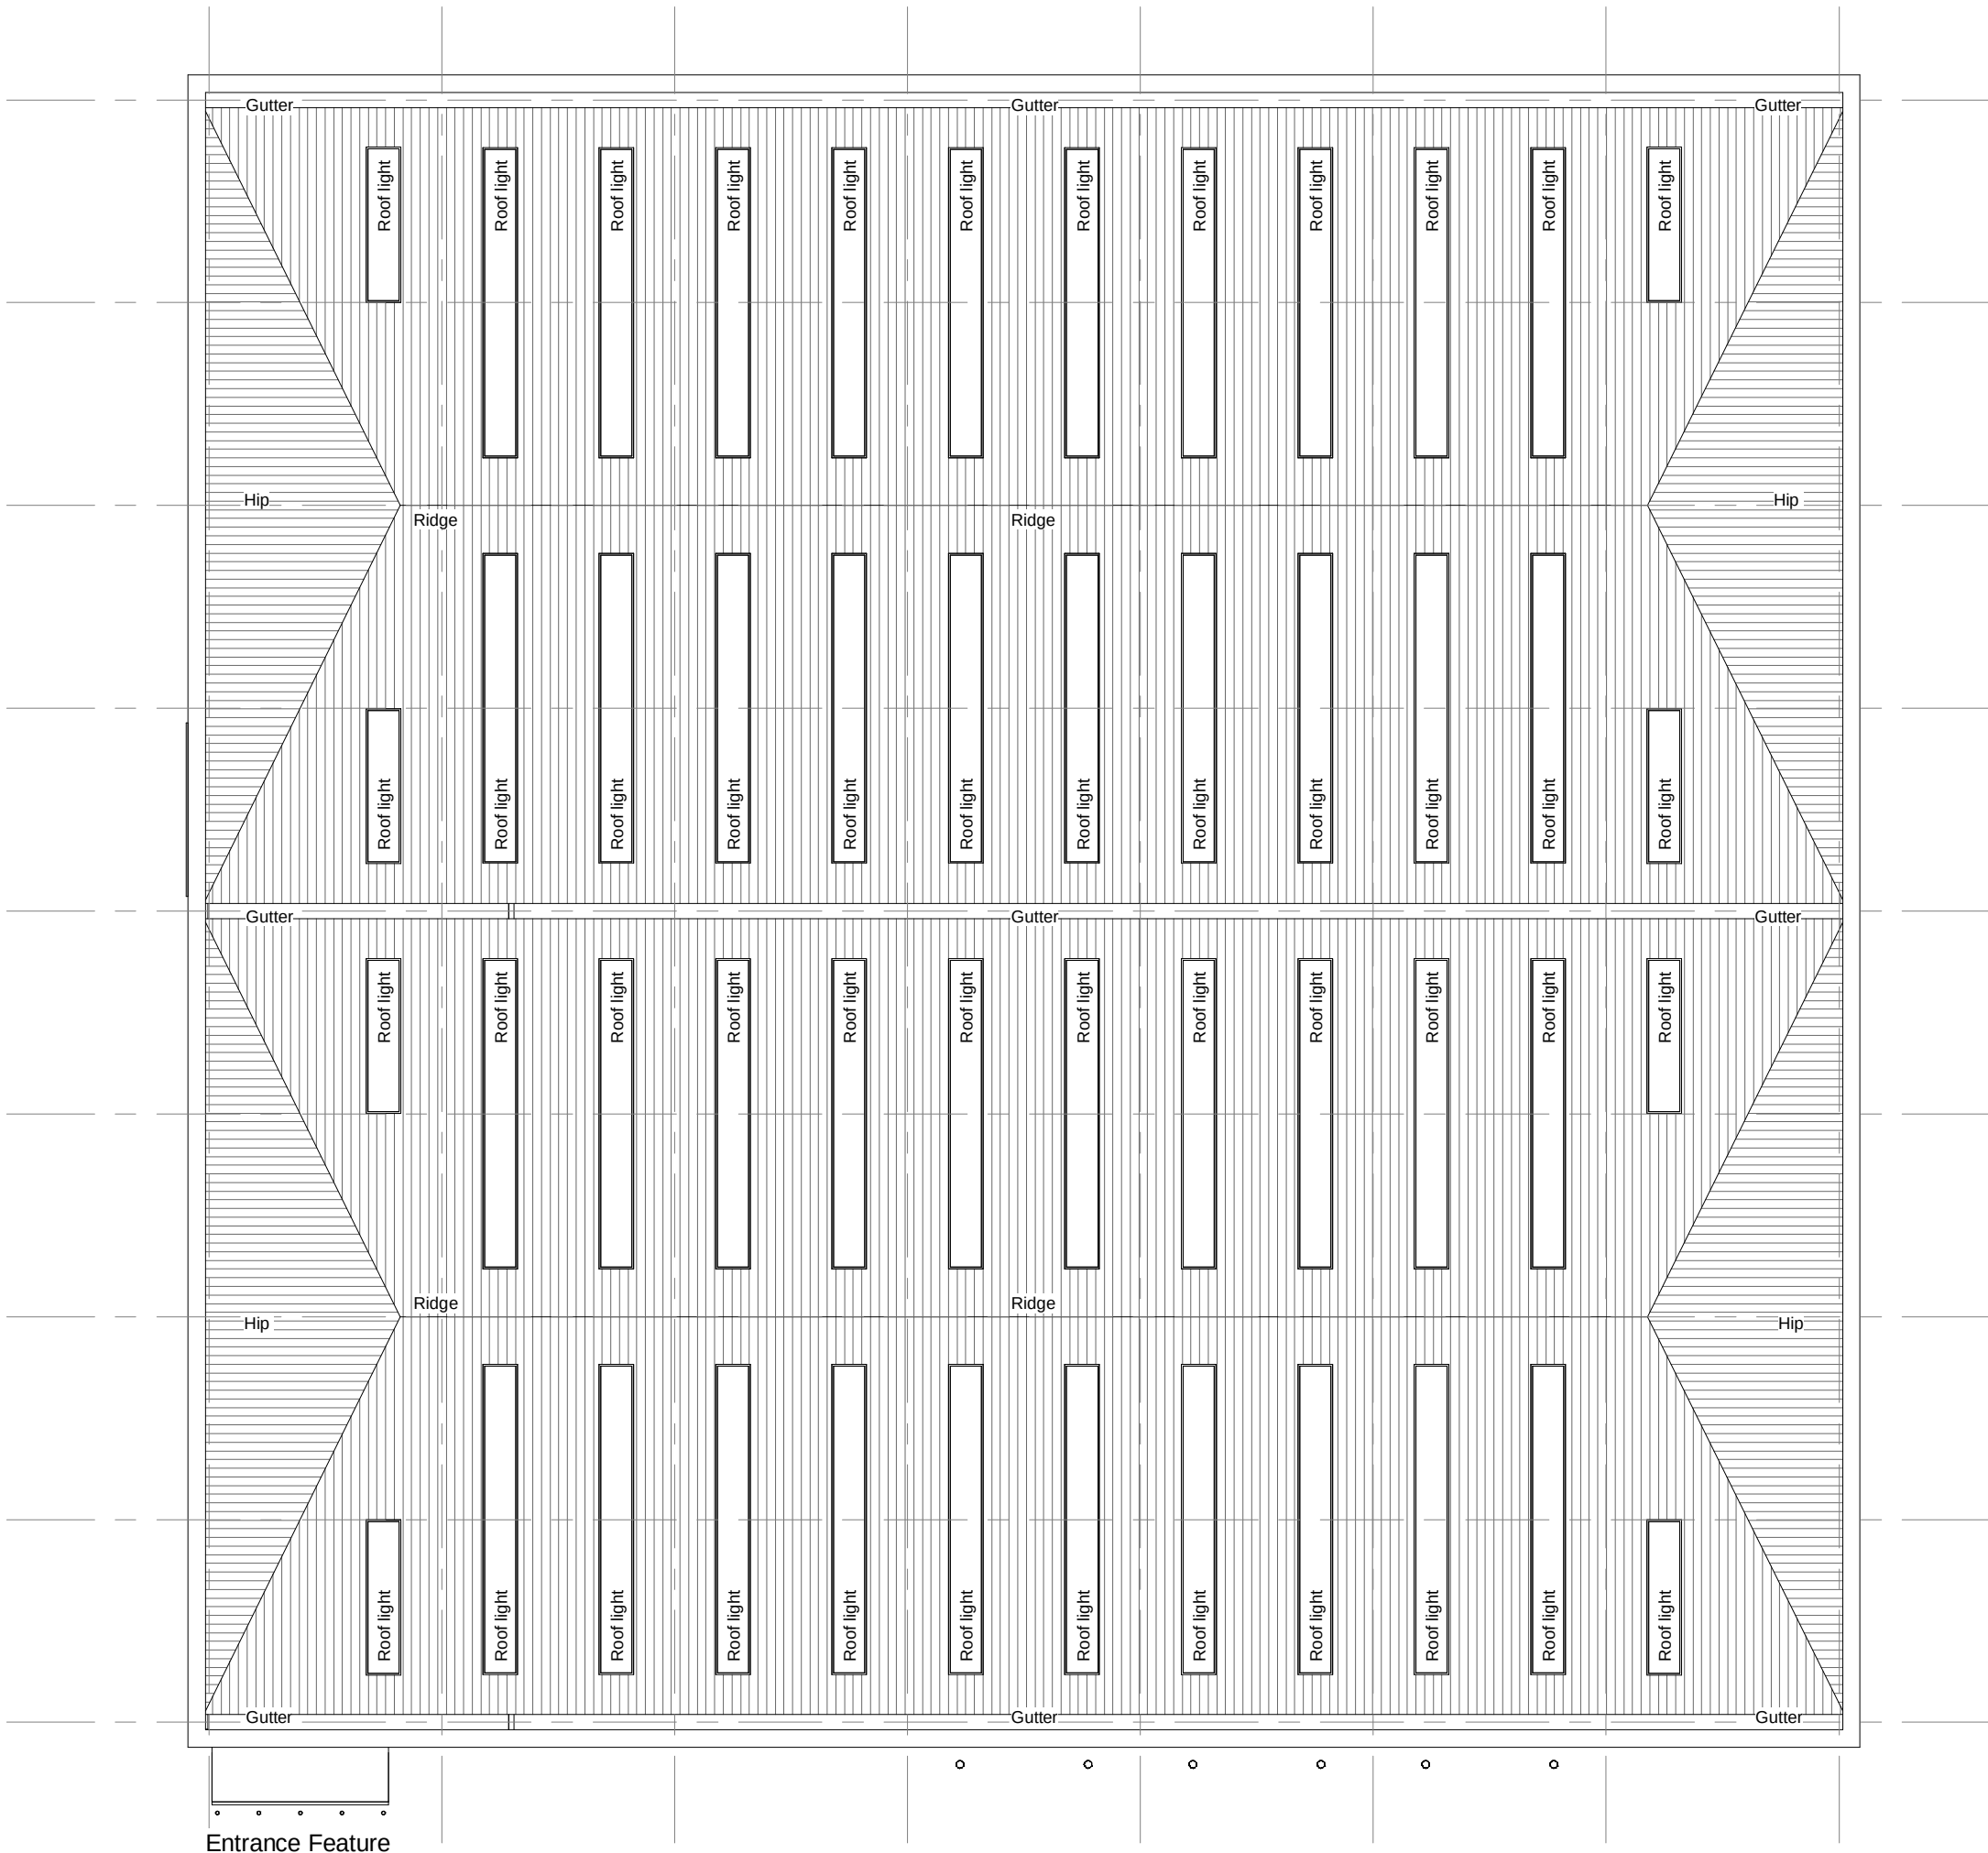

Roof Plan
1 : 200

 

The Harris Group Ltd does not accept liability for any deviation to our drawings or specification. This drawing is copyright and may not be reproduced in whole or part without written authority. Do not scale off this drawing.

Project Title		Proposed Industrial Development			
Client		Gregory Properties			
Status		PLANNING			
Scale		1 : 200	Drawing Size		A2
Drawn By		NBB	Checked By	PSM	Date 02.2021
Job-Dwg No		15315 - (P)123			Rev E
Drawing Title		Unit 1 Roof Plan			
Rev		Date	Description		Rev By Chk'd By
E		09.09.22	Updated inline with comments received		KB NBB
D		11.08.22	Updated inline with comments received		NBB PSM
C		29.06.22	Updated inline with planning comments		NBB PSM
B		05.04.22	Additional service door added		NBB PSM
A		25.03.21	Additional Office Content added		NBB PSM

Wakefield, WF1 3QA
t. 01924 291800

Carvers Warehouse, 77 Dale Street,
Manchester, M1 2HG
t. 0161 2388555

The Old Rectory, 79 High Street,
Newport Pagnell, MK16 8AB
t. 01908 211577

101 London Road,
Reading, RG1 5BY
t. 0118 9507700

10 Gees Court, St Christophers Place,
London, W1U 1JJ
t. 0207 4091215

THE
HARRIS
PARTNERSHIP

ARCHITECTS
www.harrispartnership.com