


Do not scale from this drawing. All dimensions to be checked on site prior to manufacture and construction. This drawing is the property of Harrison Ince Holdings Limited and should not be reproduced without permission.
 All discrepancies to be brought to the attention of the architect immediately.
 This drawing is to be read in conjunction with the specification / bill of quantities and related drawings.


REVISIONS

FIRST ISSUE

27.03.2023 EW

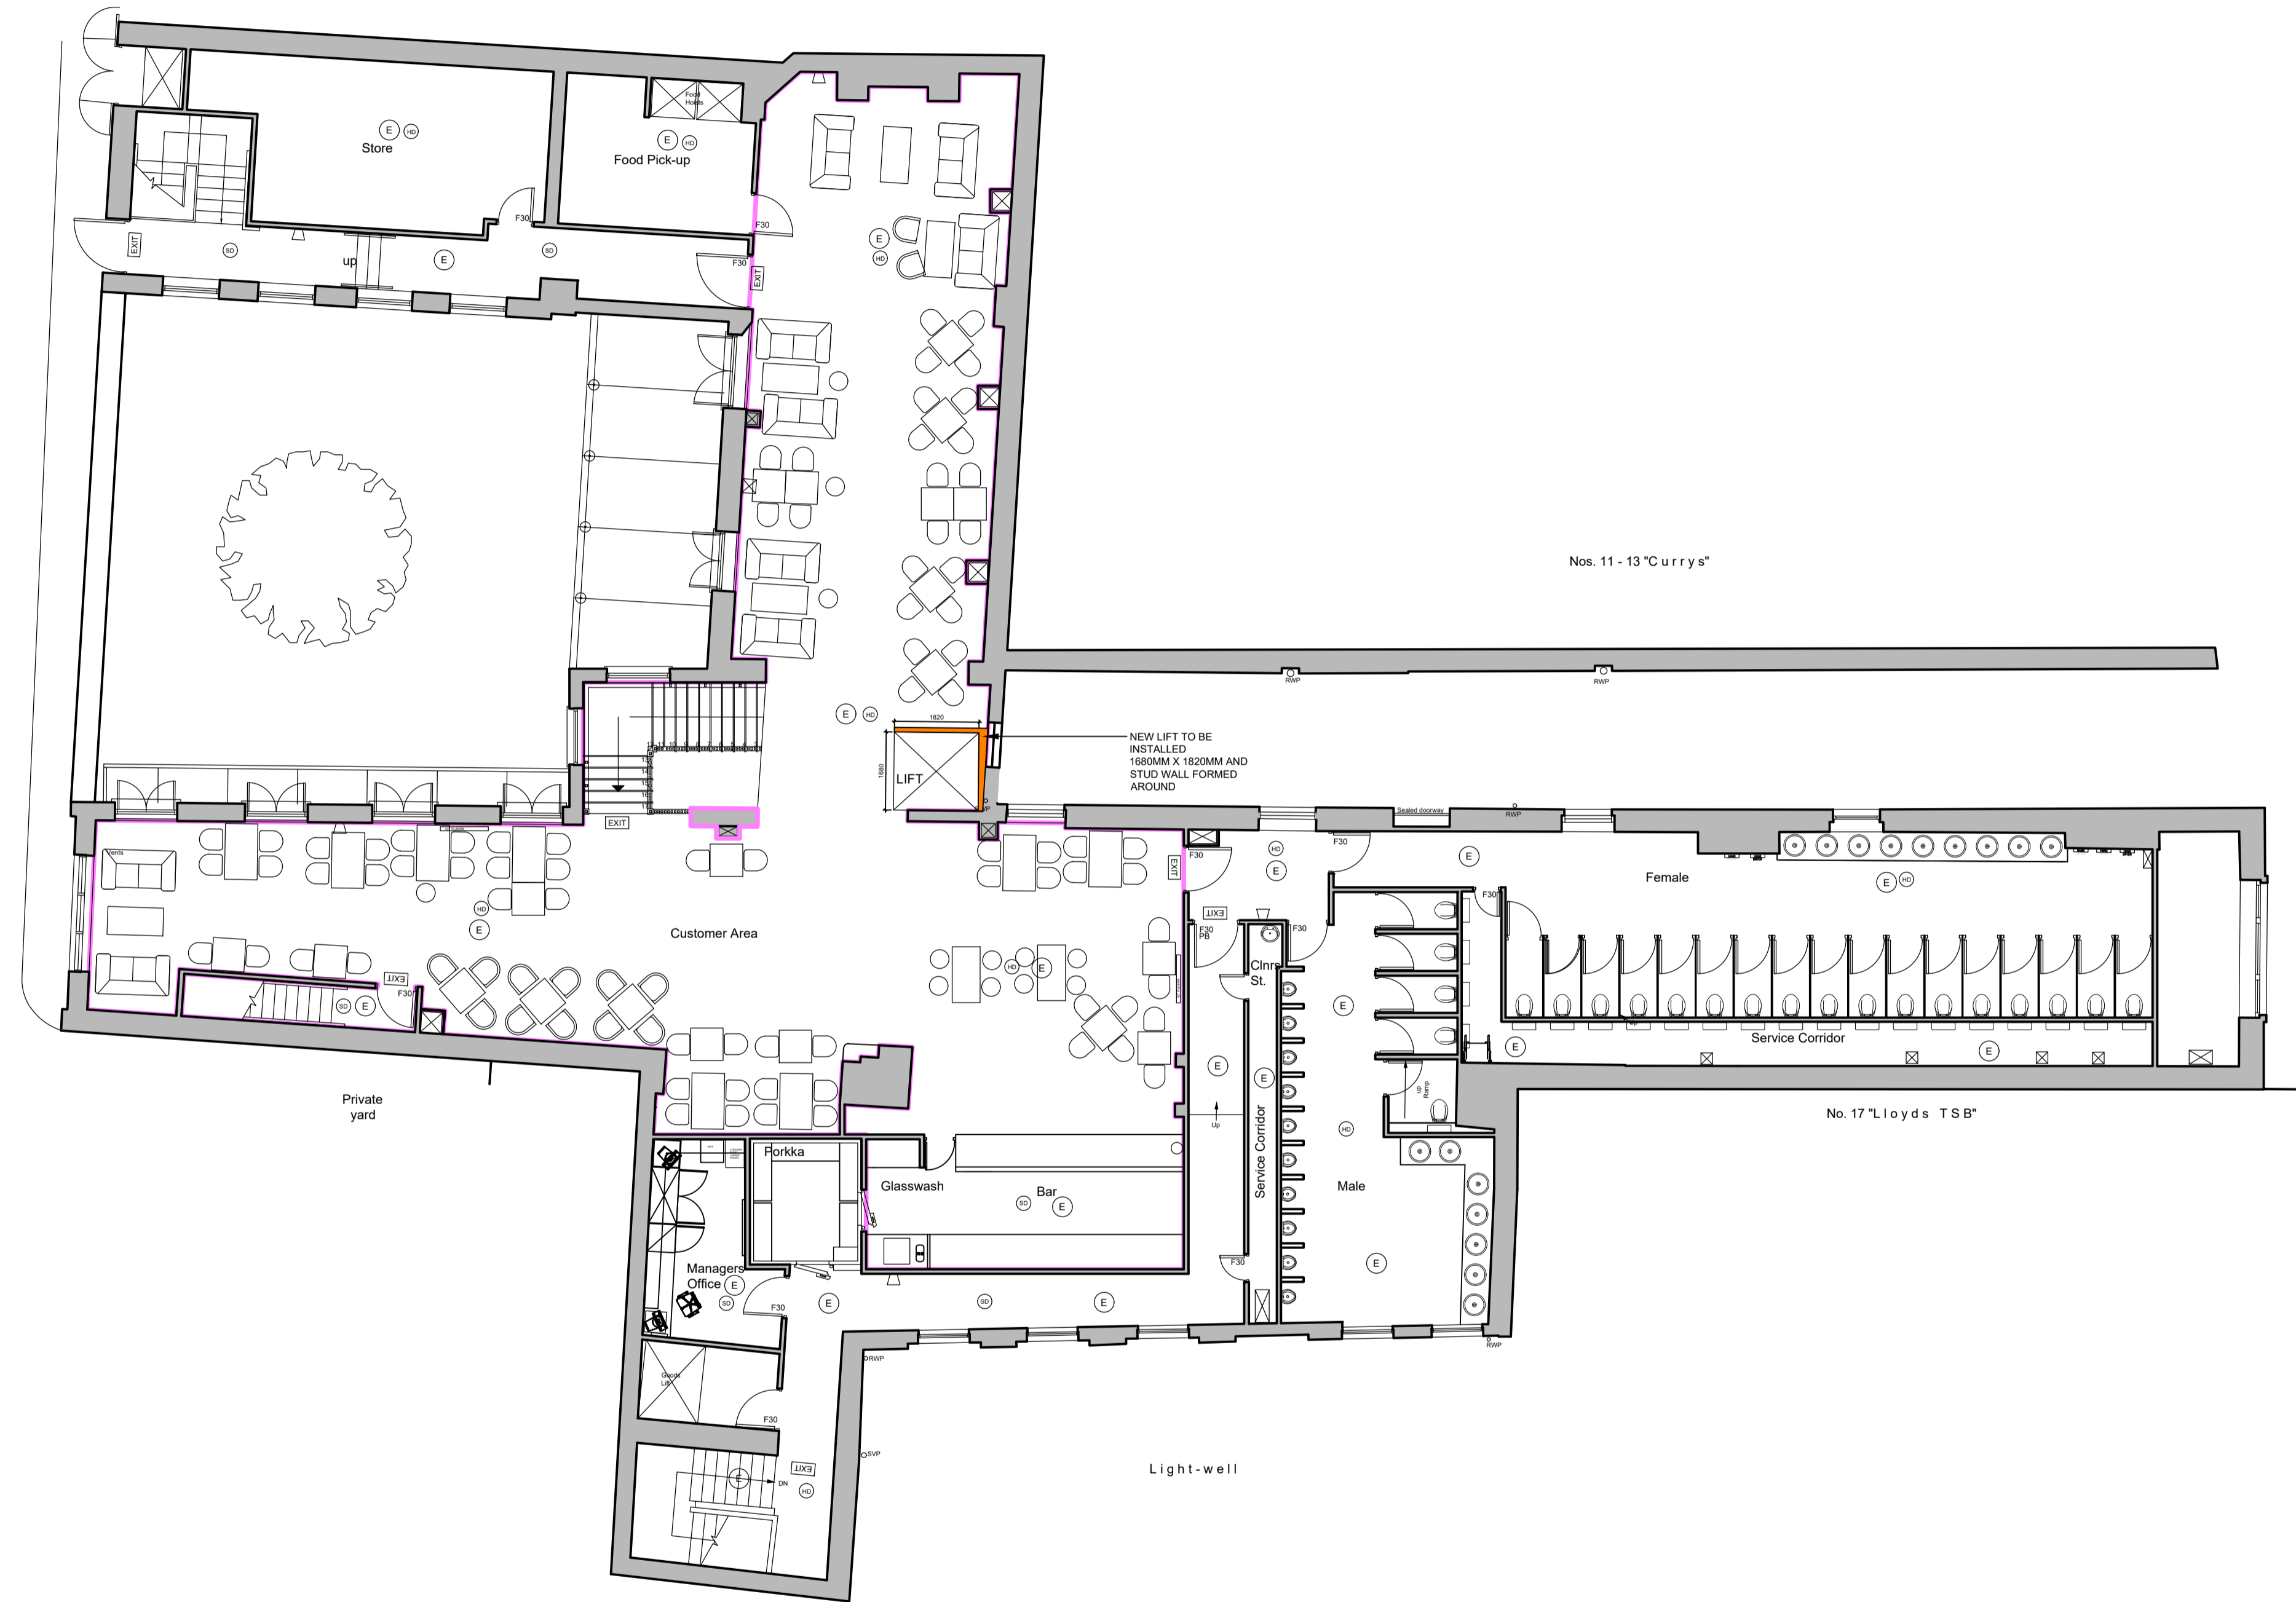

@1:100 scale

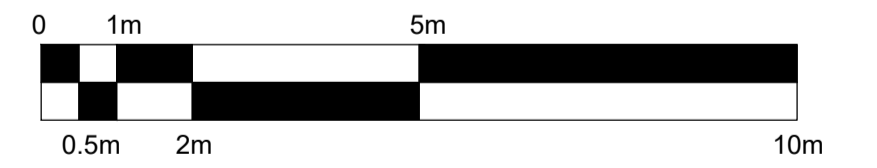

PROPOSED FIRST FLOOR PLAN

SCALE 1:100

HARRISON INCE

ARCHITECTS INTERIOR DESIGNERS

CLIENT **JD WETHERSPON PLC**

PROJECT **THE JOSEPH BRAMAH, 15 MARKET HILL, BARNSELY, SOUTH YORKSHIRE S70 2PX**

TITLE **PROPOSED FIRST FLOOR PLAN**

DATE **MARCH 2023** SCALE **1:100 @ A1**

JOB NO. **PNS279 - 06** DWG. NO. **AL02**

DRAWN **CAD/EW** CHECKED

SUN HOUSE
 2-4 LITTLE PETER STREET
 KNOTT MILL
 MANCHESTER
 M15 4PS
 TEL: 0161 236 3650
 EMAIL: enquiries@harrison-ince.co.uk