




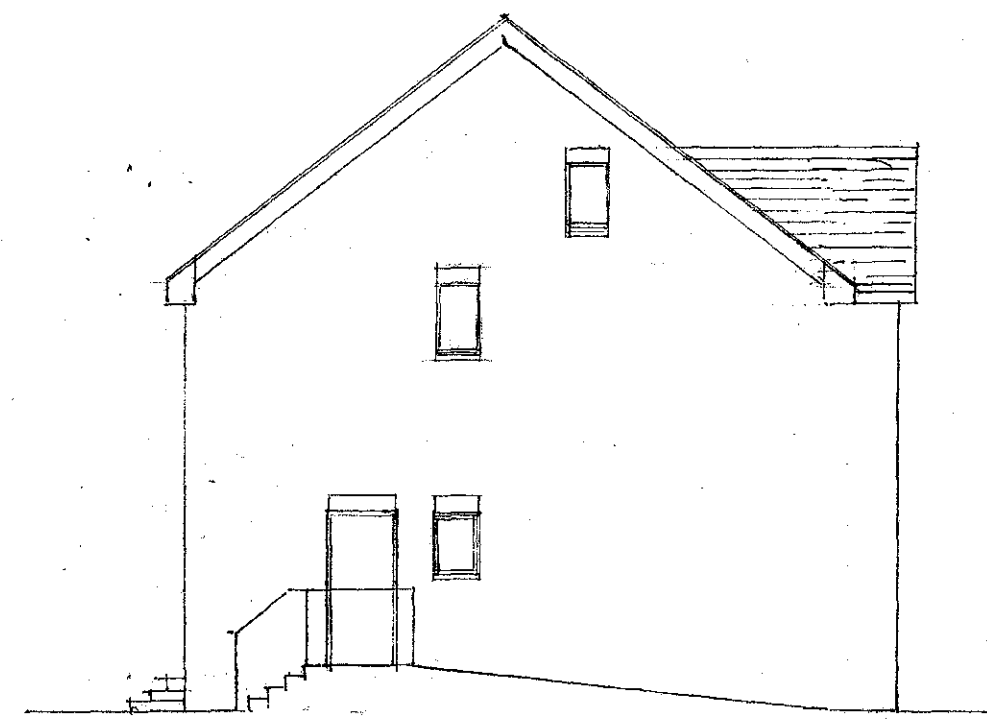

side elevation

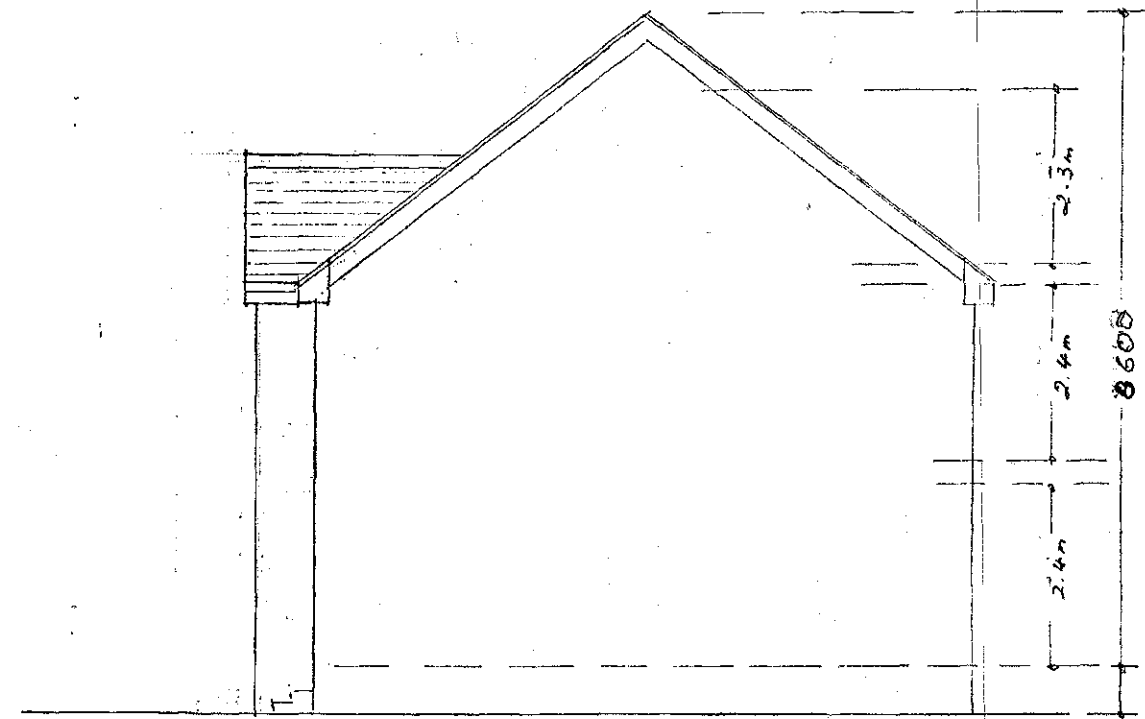

side elevation

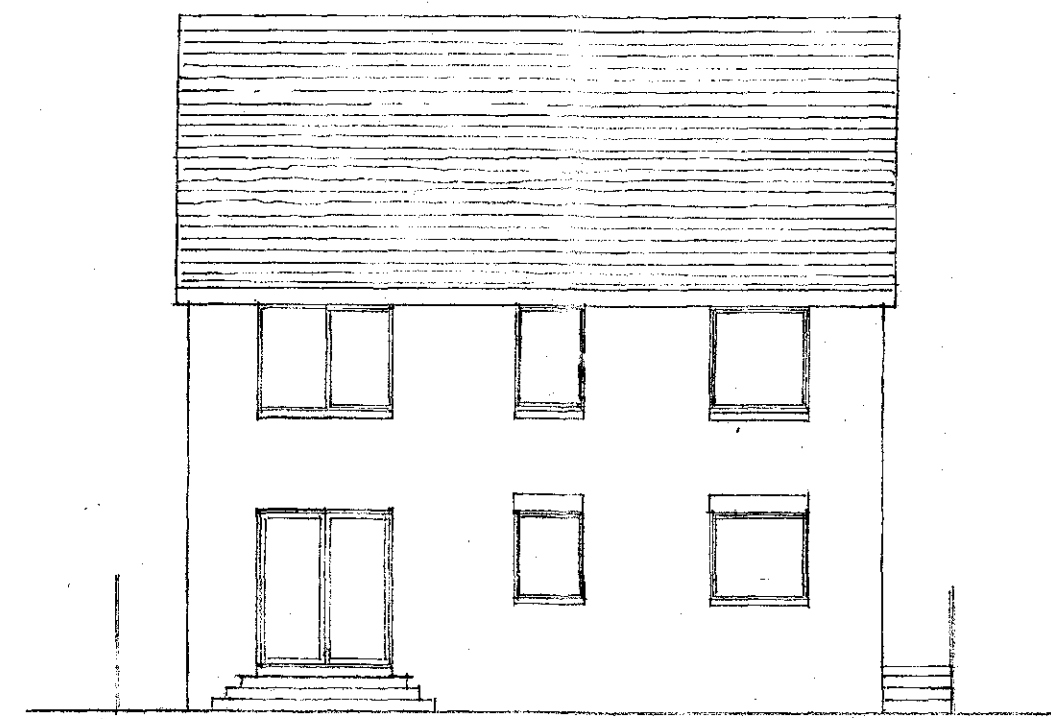

rear elevation




front elevation

KEY TO ROOMS & SIZES W x D in Metres


1	RECEPTION	1900	X	2900
2	GARAGE	3000	X	5400
3	KITCHEN / FAMILY	6400	x	3600
4	LOUNGE	3300	X	4600
5	UTILITY	2100	x	2400
6	WC	2100	x	1000
7	STORE	1900	x	1000
8	BEDROOM	3300	x	4100
9	BEDROOM	3900	x	4000
10	BATHROOM	3000	X	2400
11	BEDROOM	3100	x	4500
12	MULTI-PURPOSE	5400	X	5000

e/s En/suite
fs Folding Sliding doors
v Void


MATERIALS	
Walls	White polyester render
Roof	Dark grey Calderdale concrete tile
Windows	Aluminium powderised black, top hung
Doors	Aluminium powderised black
Fascia/soffit	Black rainshield
Rainwater Goods	Seamless aluminium powderised black

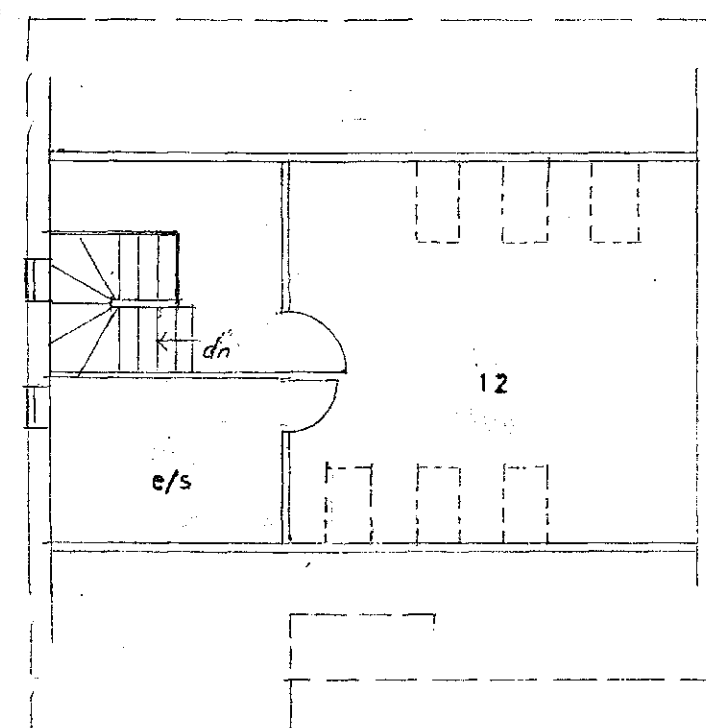

ATTIC ROOF PLAN

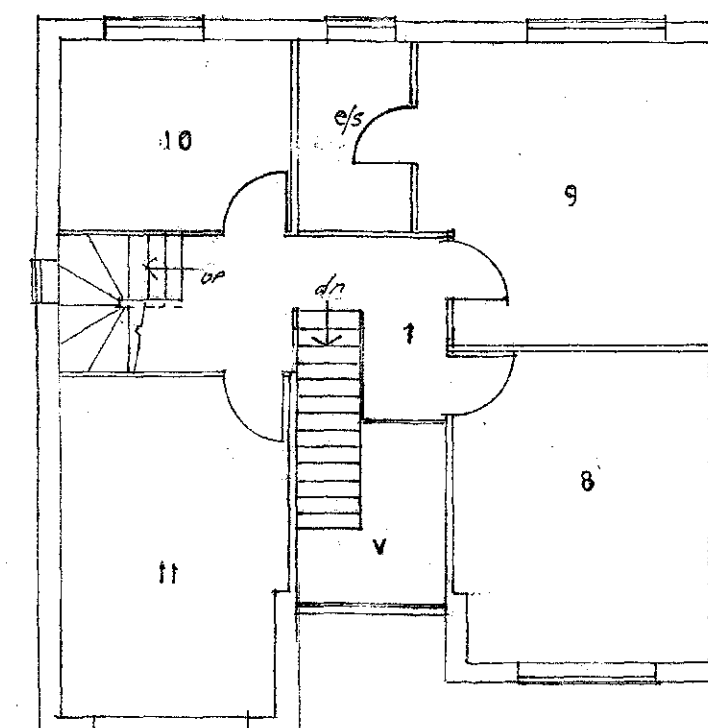

FIRST FLOOR PLAN

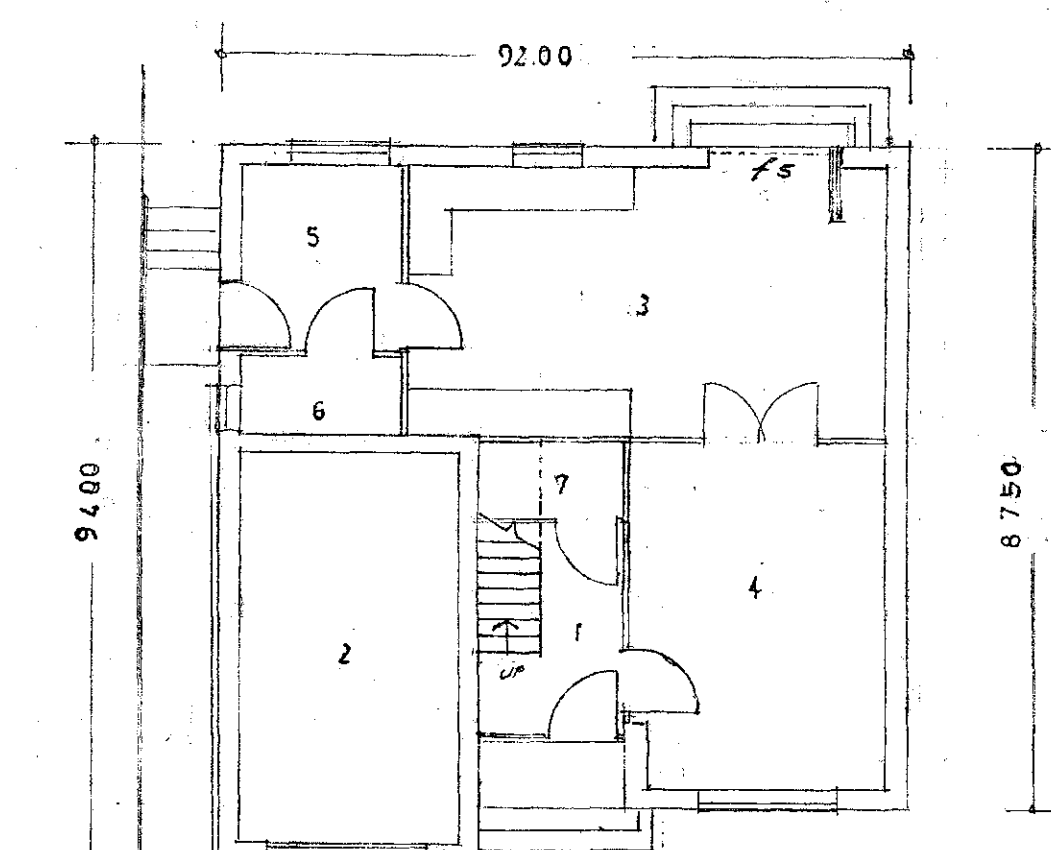

GROUND FLOOR PLAN

AMENDMENTS		
DATE	NO.	DESCRIPTION
17/07/19	A	HAND DWELLING, RESITE CROSSOVER

PROPOSED DETACHED HOUSE PLOT 7 for J STONES
LOWFIELD FARM, LOWFIELD ROAD BOLTON UPON DEARNE ROTHERHAM S63 8GY

GENERAL ARRANGEMENT DRAWING NO. 822/2RD/A SCALE 1 : 100

May 2019
Gordon Stephenson Chartered Architect RIBA
10 Parkwood Rise Barnby Dun Doncaster DN3 1LY
Tel 01302 891411 email stephenson_g3@sky.com