



Location Plan 1:1250@A3

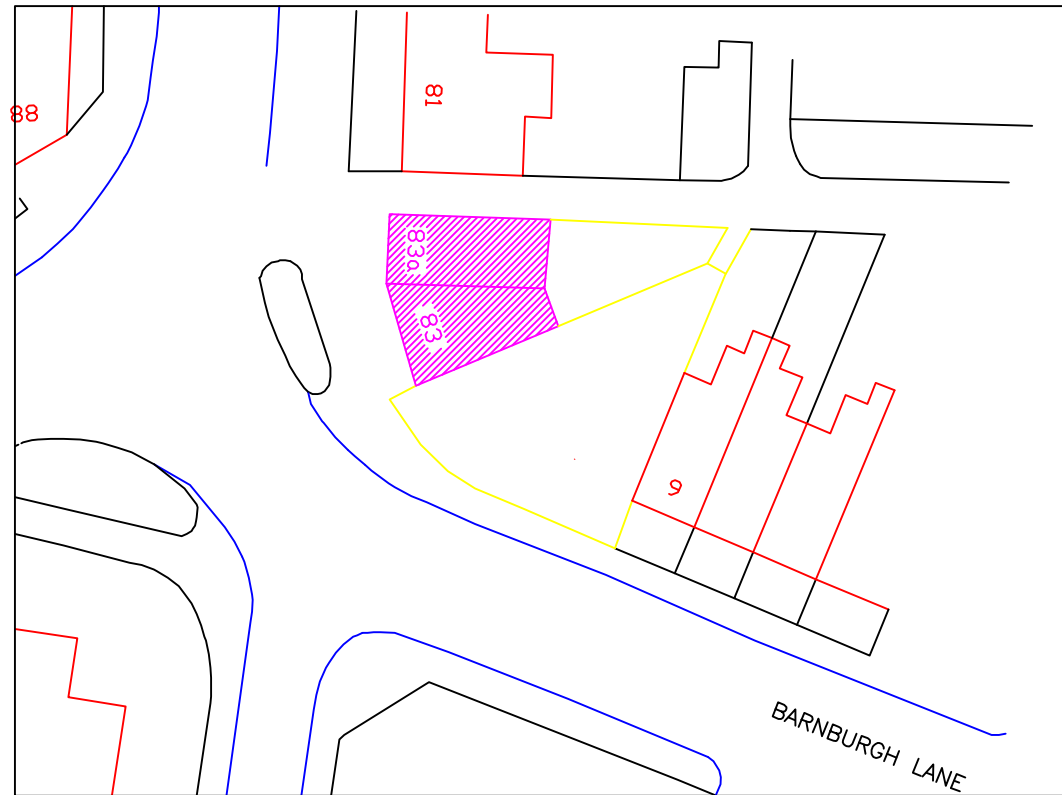

Existing Site Plan 1:500@A3

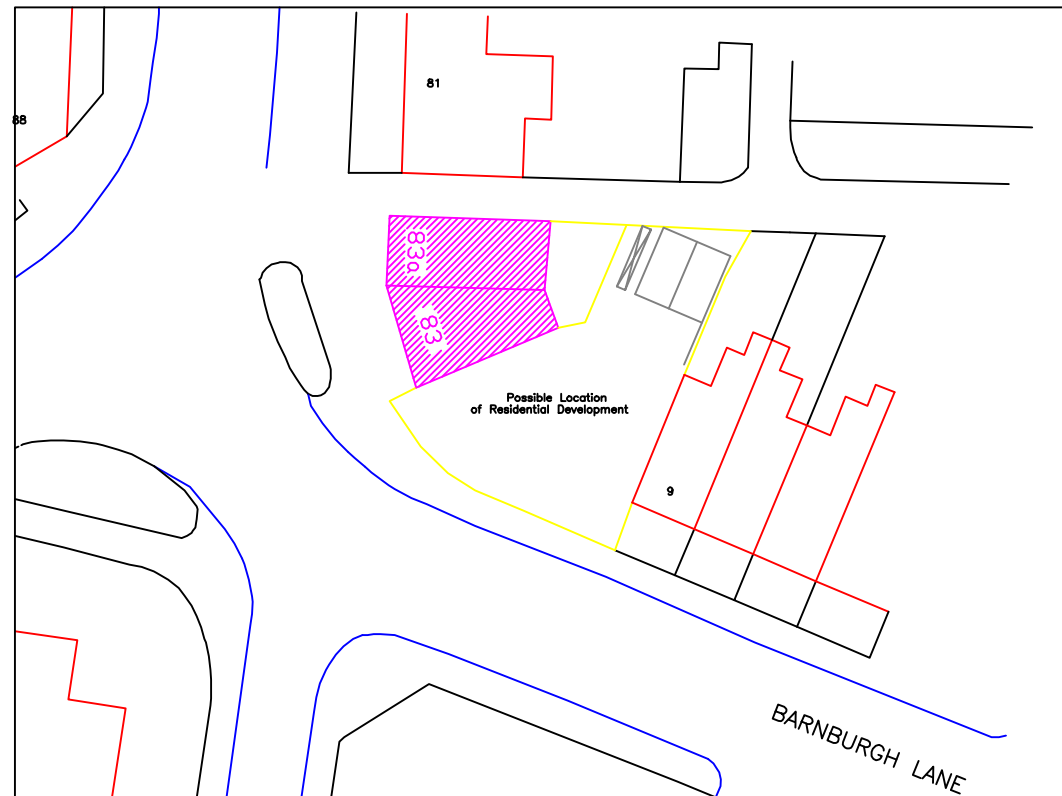

Proposed Site Plan 1:500@A3

KENNEDY
DESIGN LTD.

CAVANGROVE HOUSE
153 DONCASTER ROAD
GOLDTHORPE
ROTHERHAM
SOUTH YORKSHIRE
S63 9JA
TEL - 01709 896303
FAX - 01709 891334
E-MAIL - info@kdesignuk.com
www.kdesignuk.com

CLIENT: Estatewise Ltd
PROJECT: Proposed Residential Development
83 and 83A High Street
Goldthorpe
Rotherham
S63 9LQ
TITLE: Site and Location Plan
SCALE: 1:1250@A3 STATUS:
JOB NUMBER: Q13-01 REV:
DATE: Dec 2016 DRAWN BY: