



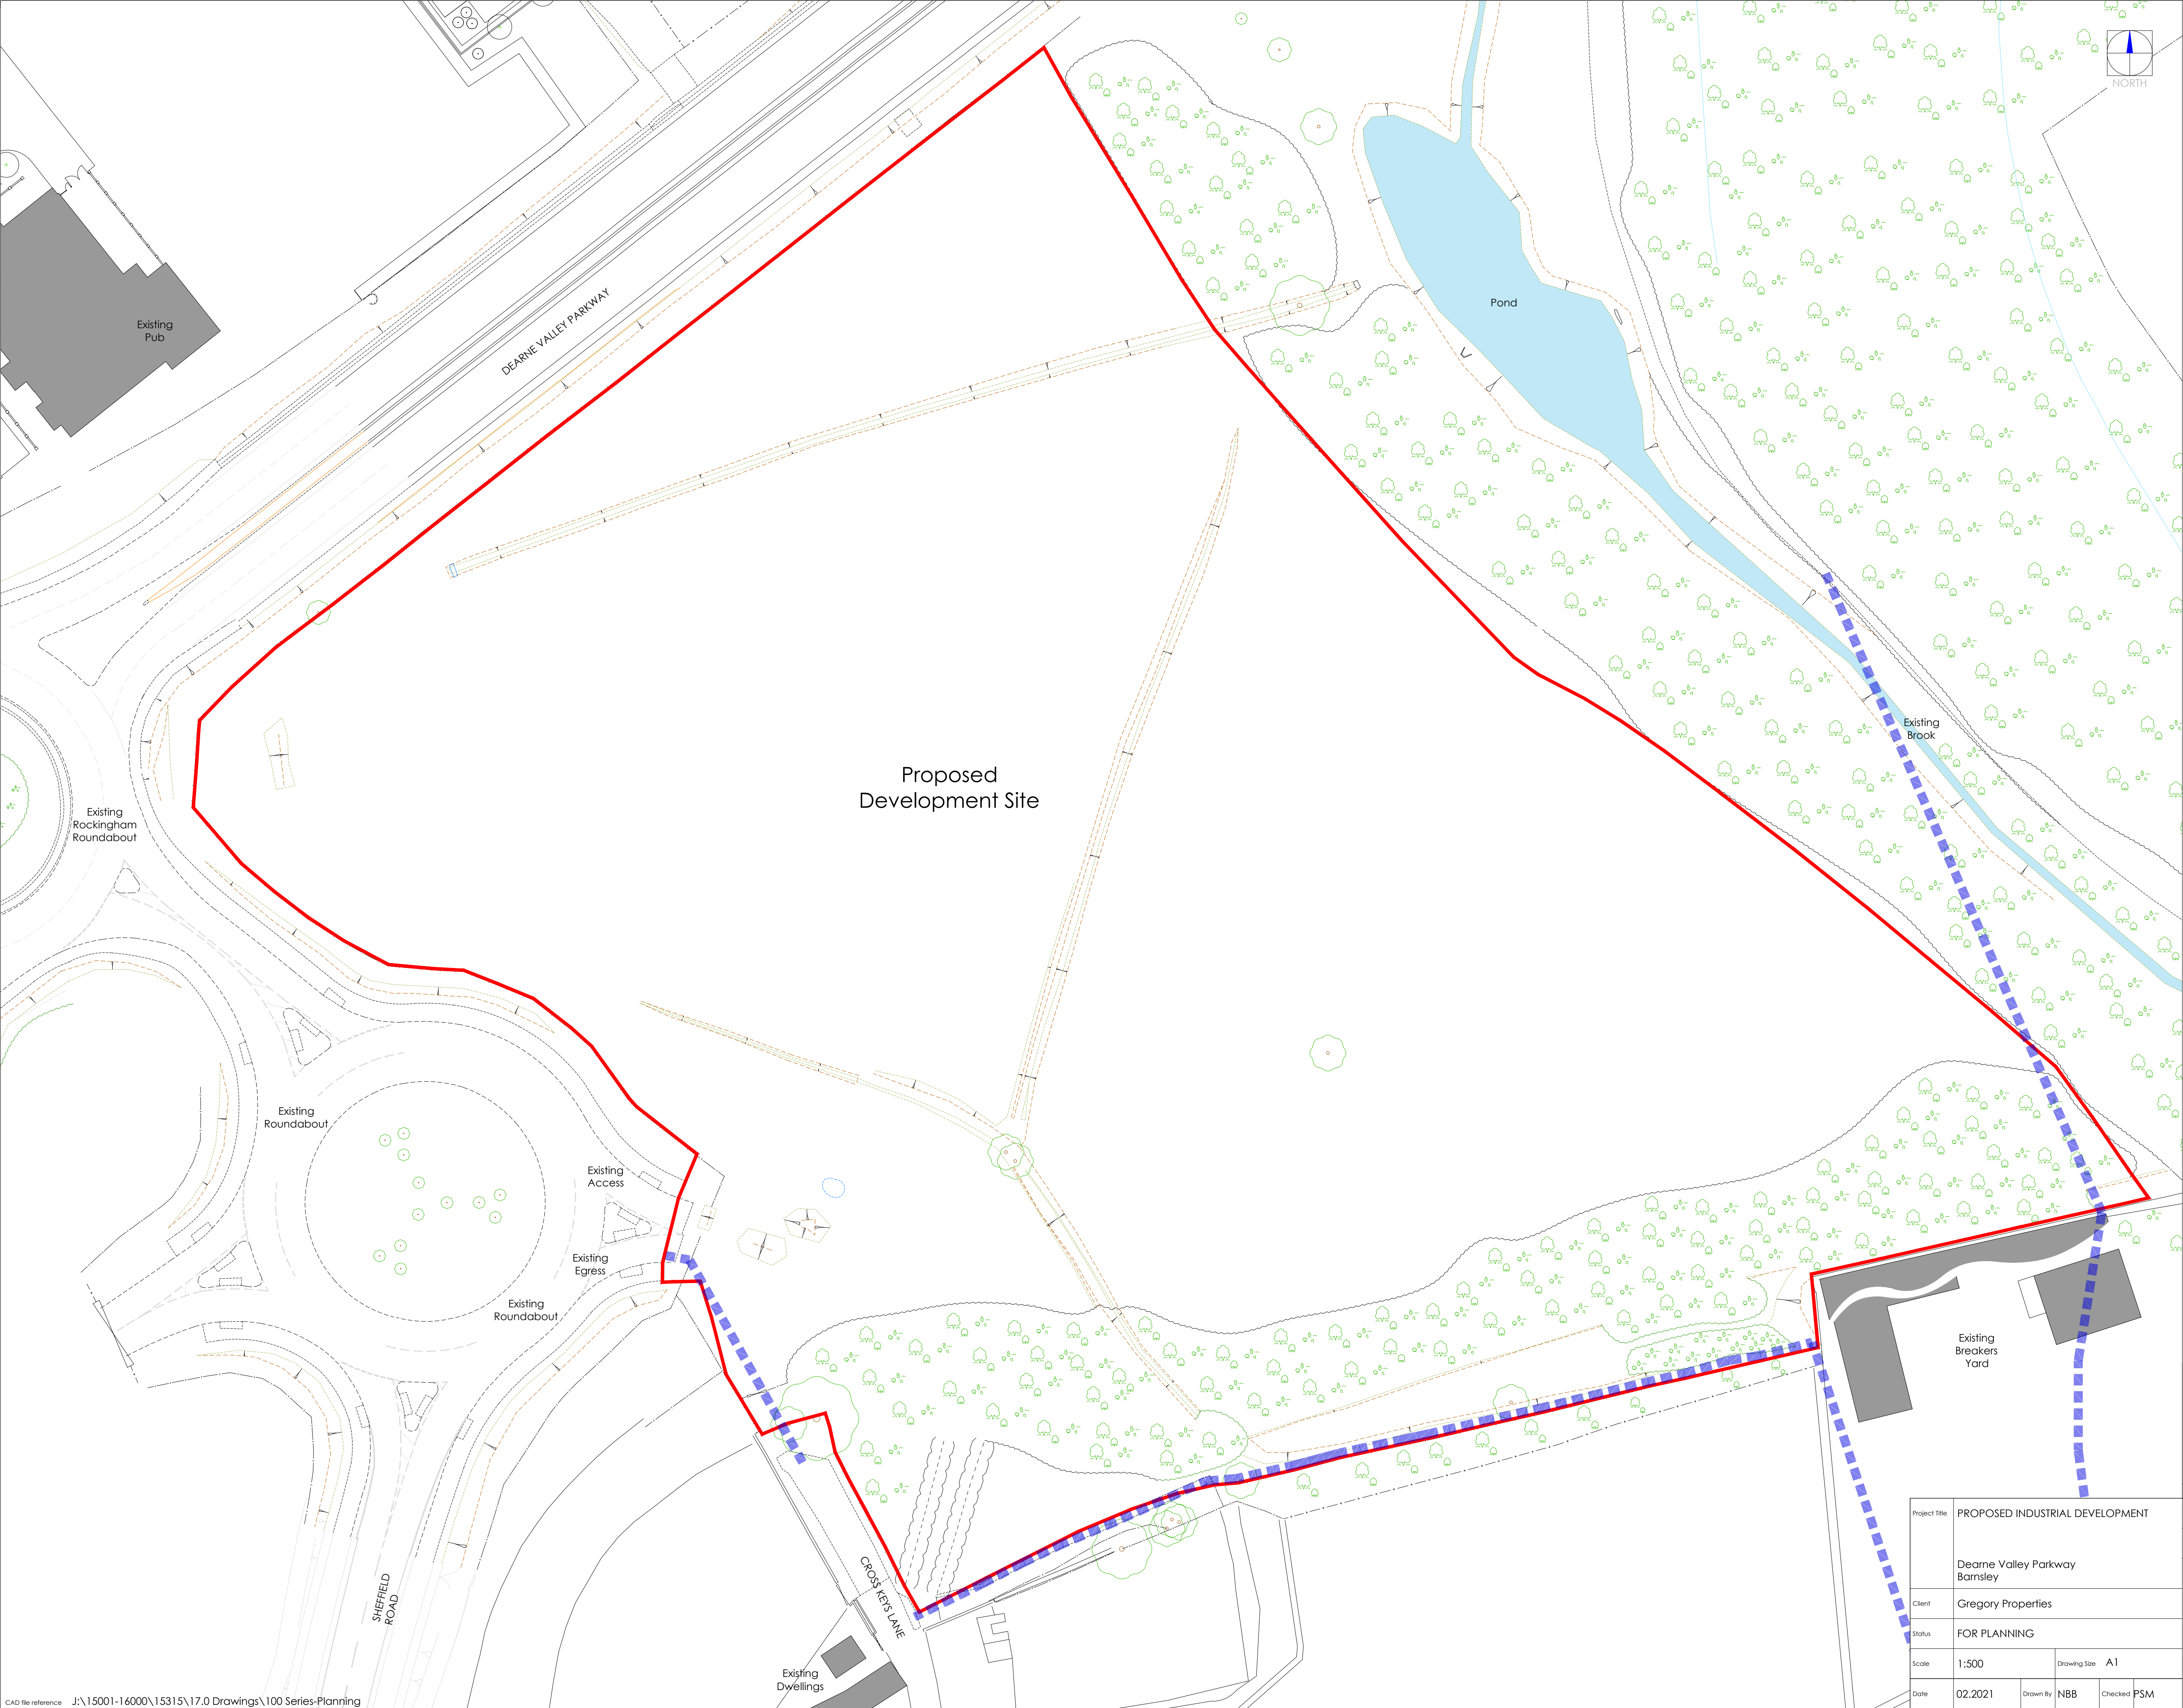

This drawing is copyright and may not be reproduced in whole or part without written authority. The Harris Group Ltd does not accept liability for any deviation from our drawings or specifications. Do not scale off this drawing.

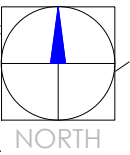

Public Rights of Way
Taken from Barnsley MBC Definitive Map

Note:
Information is based on OS map and received information and is subject to full topographical and building survey.
Assumed site boundary and site constraints subject to confirmation.
All Legal easements and extent of existing underground services locations are subject to confirmation.

0 5 10 15 20 25m
SCALE 1:500

A		04.03.21	Note amended	NBB	PSM
Rev	Date	Description	Rev By	CHK'd By	
Drawing Title			EXISTING SITE PLAN		
Job/Dwg No			15315 - (P)101	Rev	A
2 St. Johns North, Wakefield, WF1 3GA t. 01924 291800 ☐ Carvers Warehouse, 77 Dale Street, Manchester, M1 2HG t. 0161 2386555 ☐ The Old Rectory, 79 High Street, Newport Pagnell, MK16 8AB t. 01908 211577 ☐ 101 London Road, Reading, RG1 3BY t. 0118 9507700 ☐ 10 Gees Court, St Christophers Place, London, W1U 1JJ t. 0207 4091215					
Project Title PROPOSED INDUSTRIAL DEVELOPMENT Client Gregory Properties Status FOR PLANNING Scale 1:500 Date 02.2021 Drawing Size A1 Drawn By NBB Checked PSM					
Project Title Dearne Valley Parkway Barnsley Client Gregory Properties Status FOR PLANNING Scale 1:500 Date 02.2021 Drawing Size A1 Drawn By NBB Checked PSM					

