

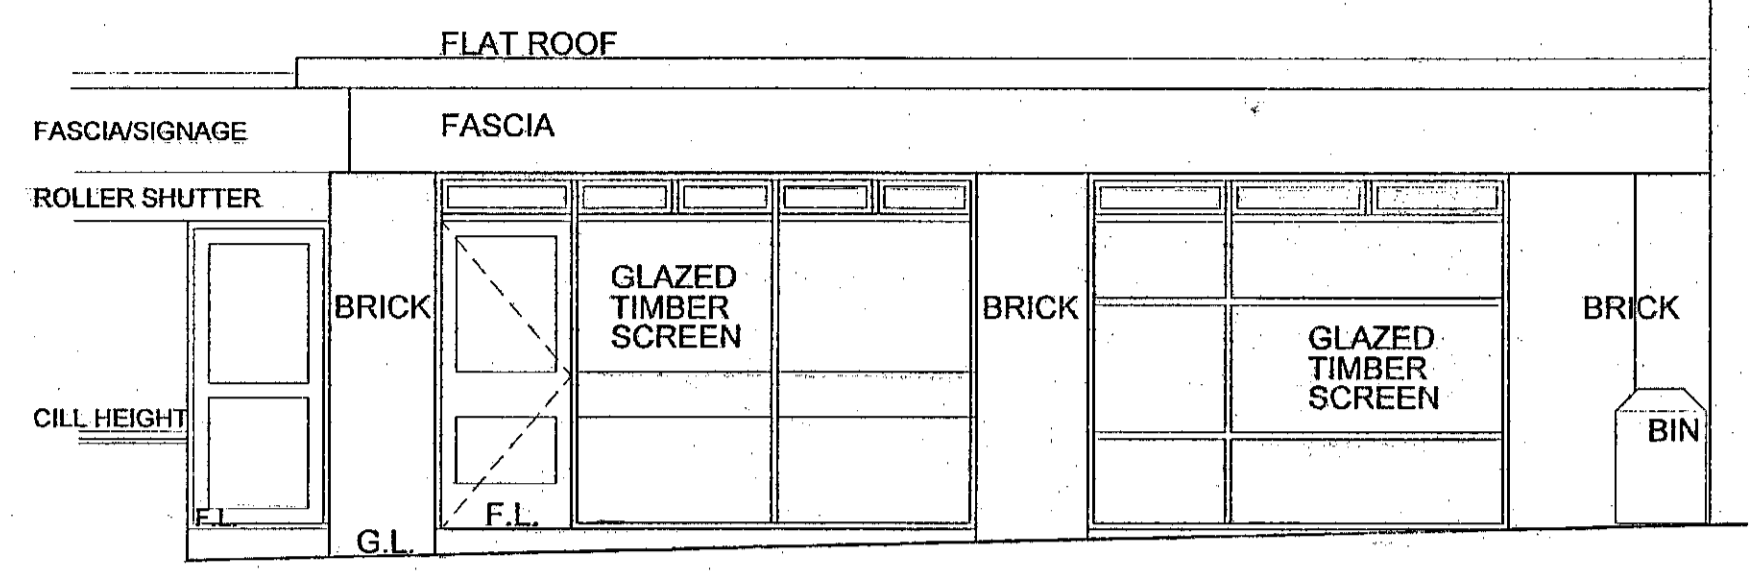
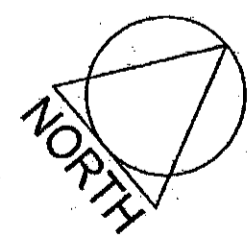



FLOOR PLAN
SCALE 1:50

 

FRONT ELEVATION
SCALE 1:50

 

B M B C
CORPORATE MAIL ROOM
12 FEB 2014
Received by:
ORIGINAL COPY

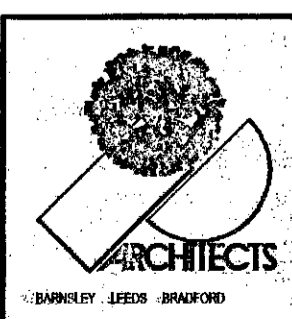

1. THIS DRAWING AND THE COPYRIGHTS AND PATENTS THEREIN ARE THE PROPERTY OF NUTTALL YARWOOD & PARTNERS LIMITED REGISTERED IN ENGLAND AND WALES No. 4810388 AND MAY BE USED OR REPRODUCED ONLY UNDER CONTRACT.
2. CONTRACTORS AND SUB-CONTRACTORS MUST CHECK AND AGREE ALL DIMENSIONS BEFORE PREPARING SHOP DRAWINGS OR COMMENCING WORK ON SITE.
3. CONTRACTORS ARE RESPONSIBLE FOR INFORMING THE ARCHITECT OF ANY DISCREPANCY DISCOVERED ON THIS DRAWING OR BETWEEN THIS DRAWING AND ANY OTHER RELATED DOCUMENTS ISSUED UNDER THE STANDARD FORM OF CONTRACT IN RESPECT OF THE WORK.
4. WRITTEN DIMENSIONS ONLY ARE TO BE USED FROM THIS DRAWING. IF IN ANY DOUBT ASK FOR CLARIFICATION.


Notes

Revisions			Revisions		
Date	Suffix	Description	Date	Suffix	Description

NUTTALL YARWOOD & PARTNERS LIMITED
CHARTERED ARCHITECTS
The Grove, High Street, Oudworth, Barnsley, S75 9RQ. Tel: 01228 206711 Fax: 01228 200609 e-mail: info@nyarchitects.com
120 Main Street, Bury-in-Wharfedale, LS29 7JK. Tel: 01937 894411 Fax: 01937 802300 e-mail: info@nyarchitects.com

Project: 254C AND 254D BARNSELY ROAD, OUDWORTH Client:

Drawing Title: FLOOR PLAN AND FRONT ELEVATION AS EXISTING Date: FEBRUARY 2014 Scale: 1:50 @ A2
Ref: 44/48 Dwg. No. 02 Rev:

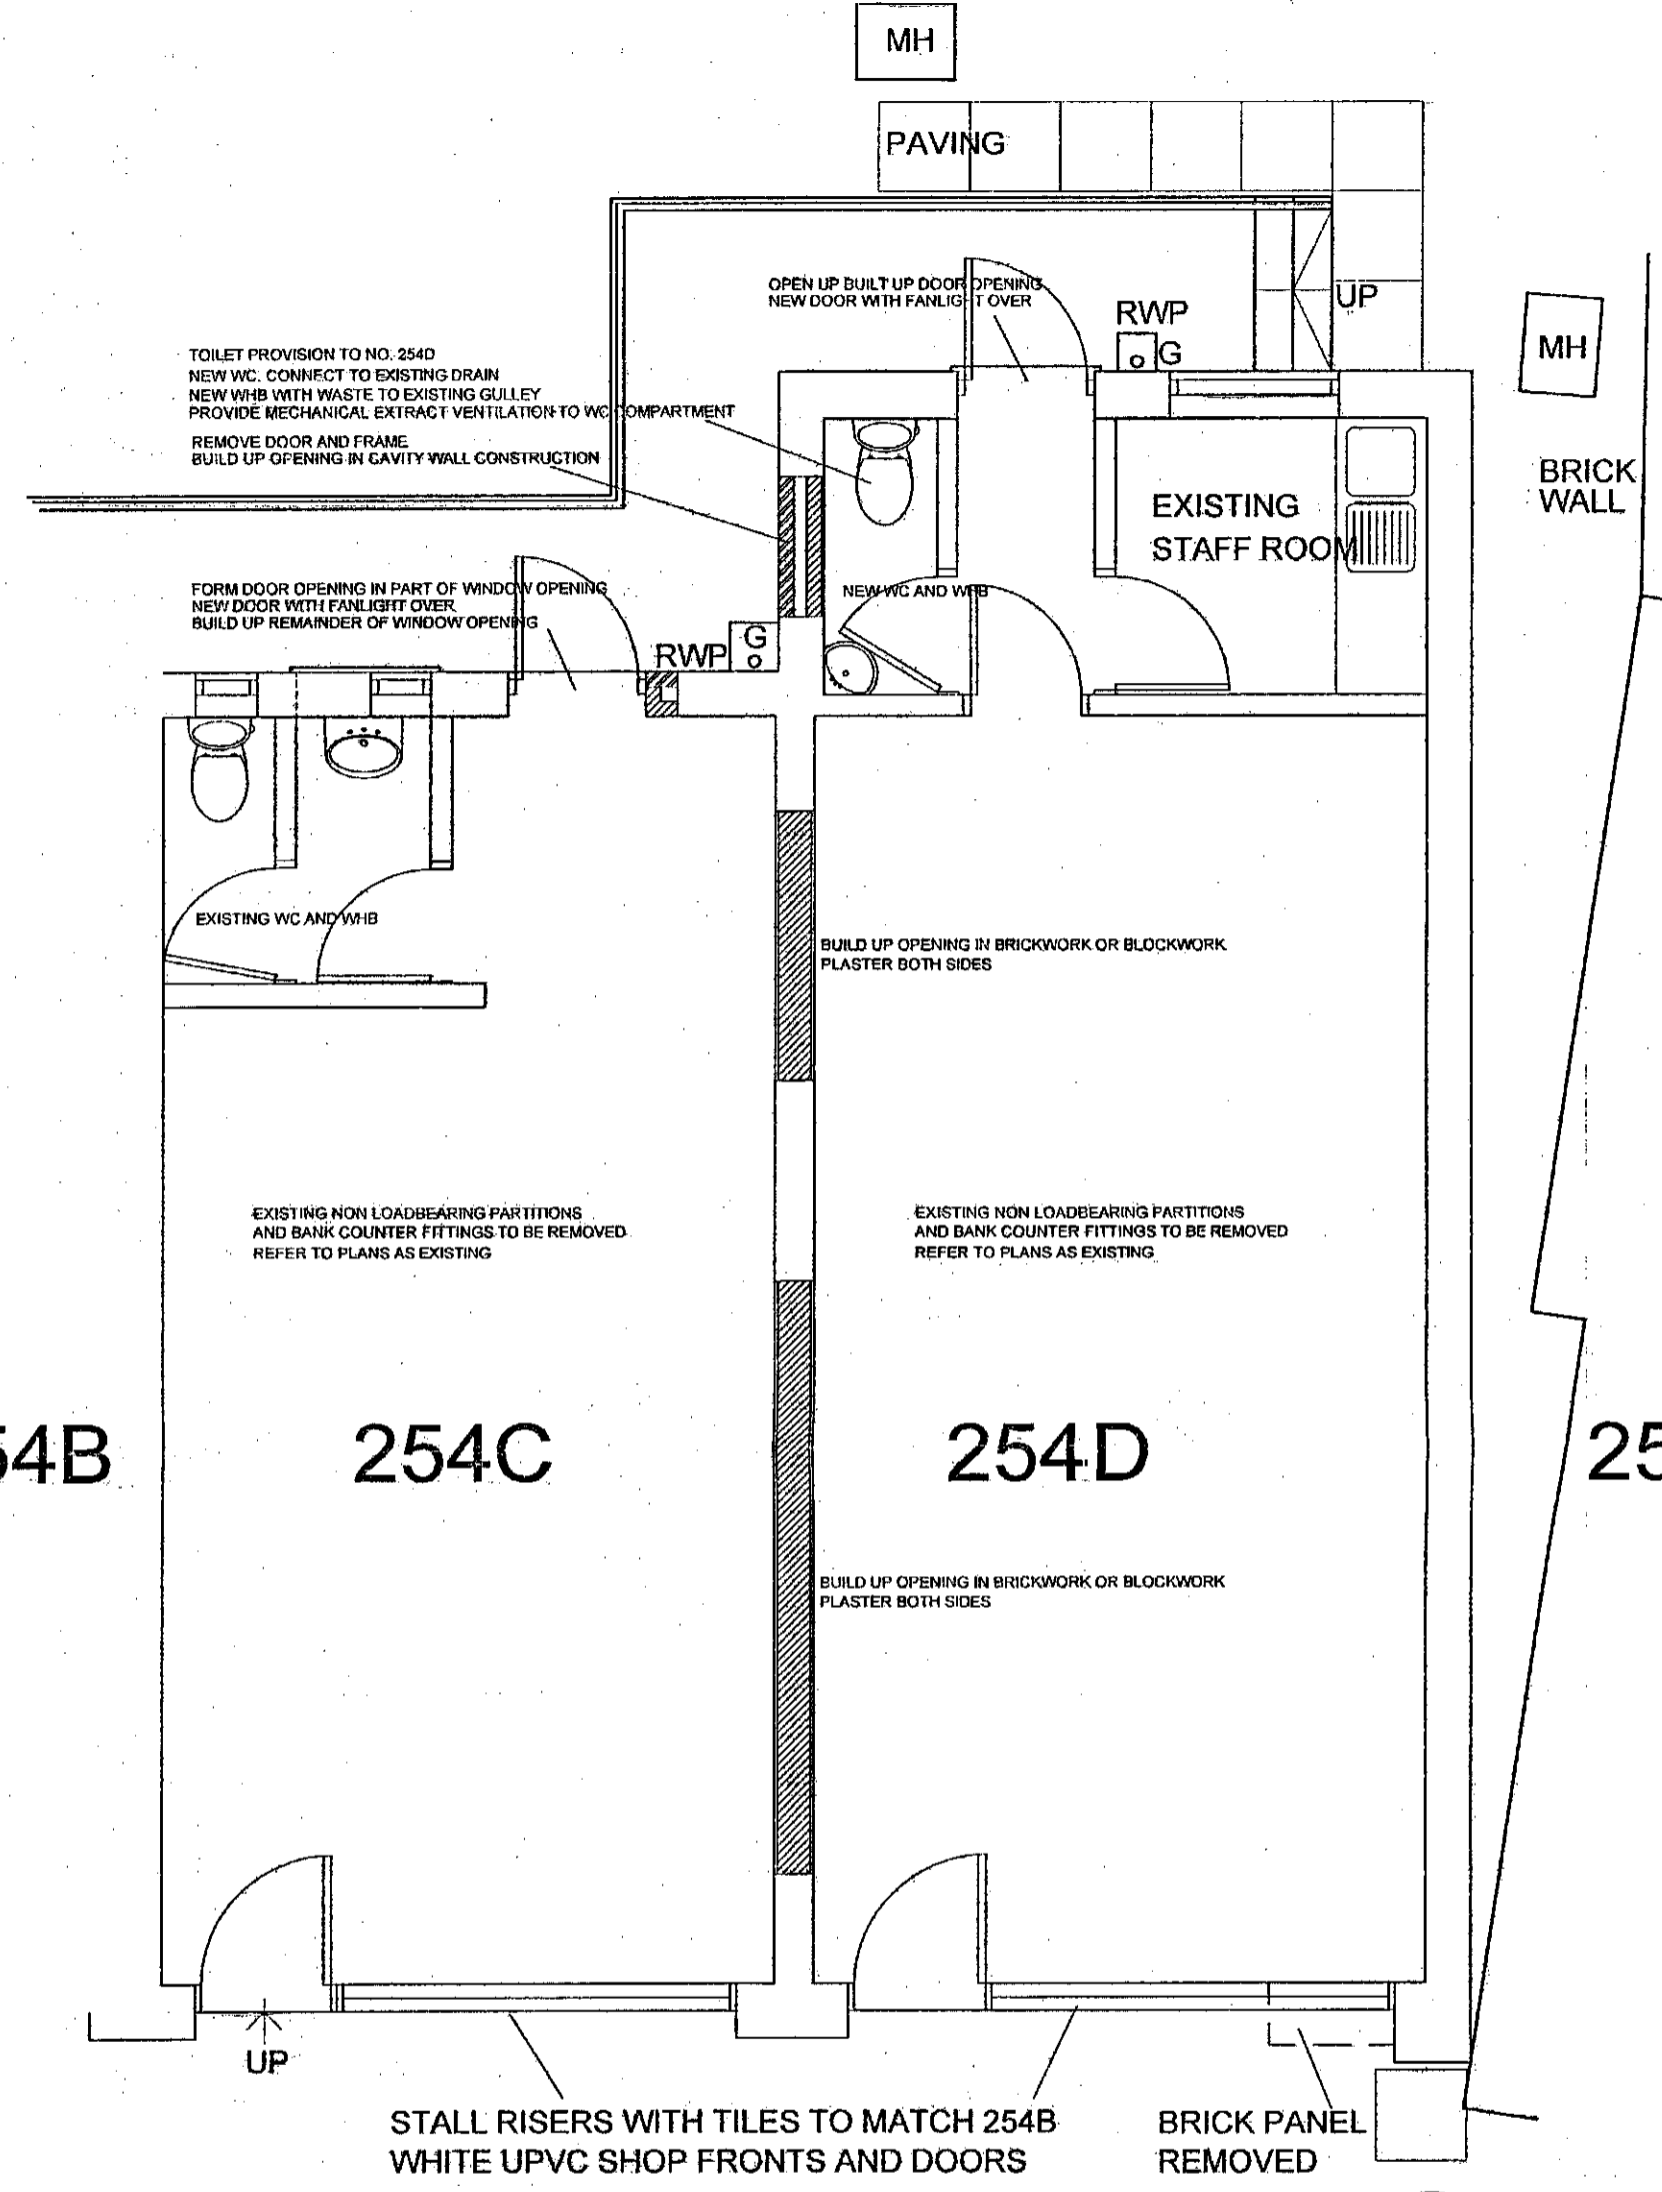

254B



254C

254D

254?


FLOOR PLAN

SCALE 1:50

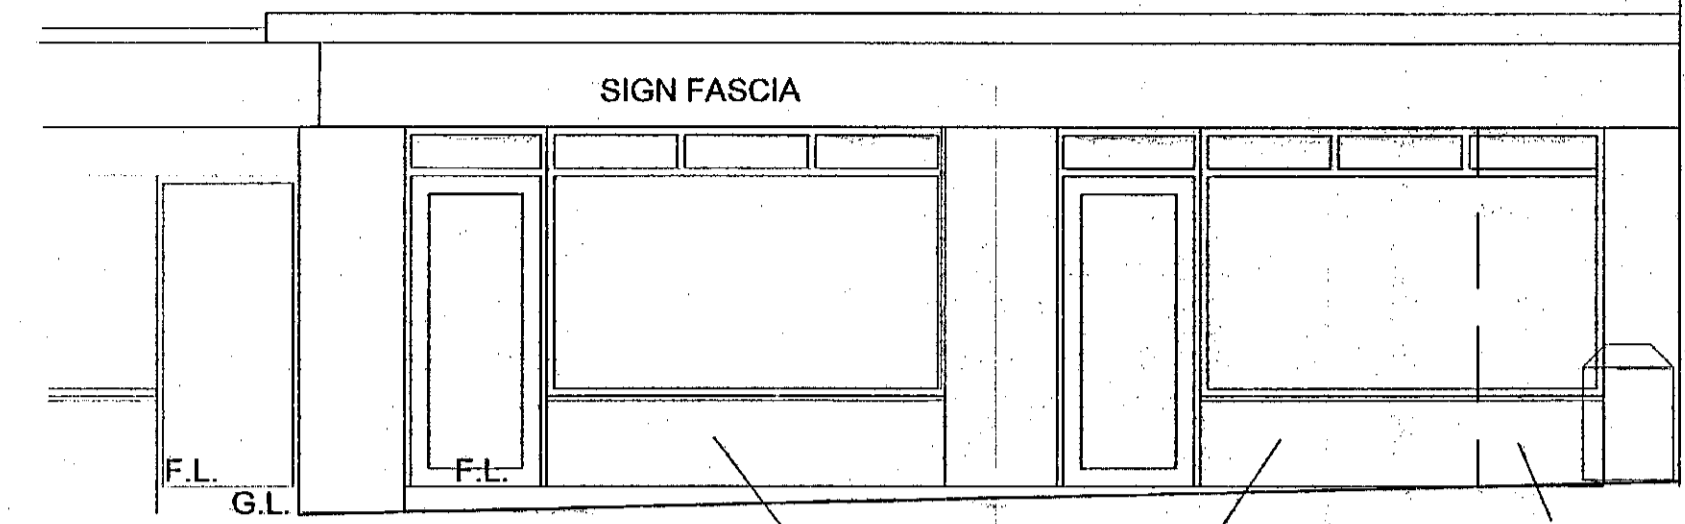 

FRONT ELEVATION

SCALE 1:50

 

B200
 CORPORATE SEAL ROOM
 12 FEB 2014
 Received by:
 ORIGINAL COPY



1. THIS DRAWING AND THE COPYRIGHTS AND PATENTS THEREIN ARE THE PROPERTY OF NUTTALL YARWOOD & PARTNERS LIMITED REGISTERED IN ENGLAND AND WALES NO. 031238 AND MAY BE USED OR REPRODUCED ONLY UNDER CONTRACT.
 2. CONTRACTORS AND SUB-CONTRACTORS MUST CHECK AND AGREE ALL DIMENSIONS BEFORE PREPARING SHOP DRAWINGS OR COMMENCING WORK ON SITE.
 3. CONTRACTORS ARE RESPONSIBLE FOR INFORMING THE ARCHITECT OF ANY DISCREPANCY DISCOVERED ON THIS DRAWING OR BETWEEN THIS DRAWING AND ANY OTHER RELATED DOCUMENTS UNDER THE STANDARD FORM OF CONTRACT IN RESPECT OF THE WORK.
 4. WRITTEN DIMENSIONS ONLY ARE TO BE USED FROM THIS DRAWING. IF IN ANY DOUBT ASK FOR CLARIFICATION.

Notes:

Revisions.		
Date	Suffix	Description

NUTTALL YARWOOD & PARTNERS LIMITED CHARTERED ARCHITECTS					
<small>The Grove, High Street, Dodworth, Barnsley, S75 3PQ. Tel: 01226 206771 Fax: 01226 200999 e-mail: info@nyarchitects.com</small> <small>120 Main Street, Bury-in-Warfield, LS29 7JX. Tel: 01543 864441 Fax: 01543 862300 e-mail: info@burley@nyarchitects.com</small>					
Project: 254C AND 254D BARNLEY ROAD, CUDWORTH			Client:		
Drawing Title: FLOOR PLAN AND FRONT ELEVATION AS PROPOSED		Date: FEBRUARY 2014	Scale: 1:50 @ A2		
Ref: 44/48	Dwg. No: 03	Rev: A			