




North West Elevation
(rear)

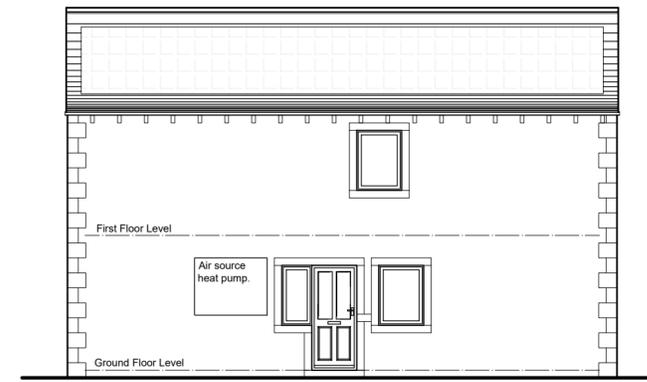

South West Elevation
(side)

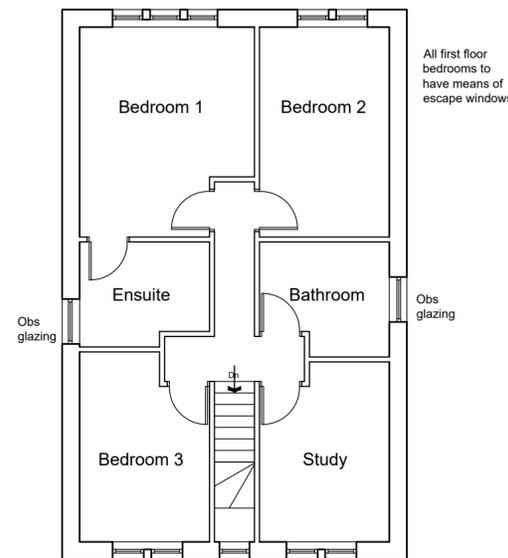


First Floor Plan


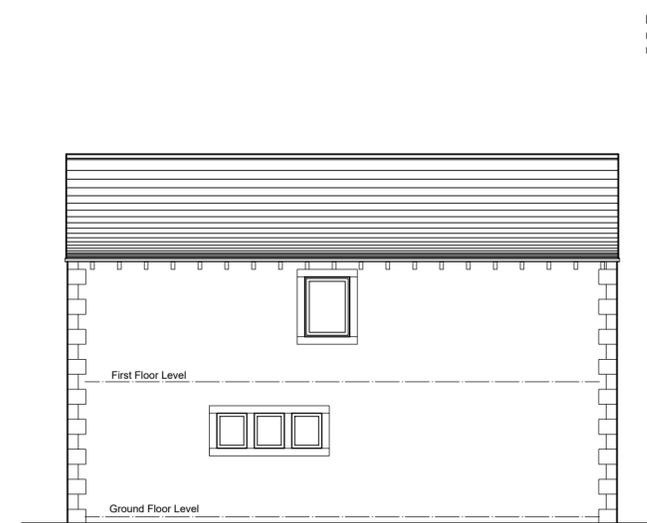


North East Elevation
(side)

Expansion/movement joints to masonry/blockwork manufacturers recommendations

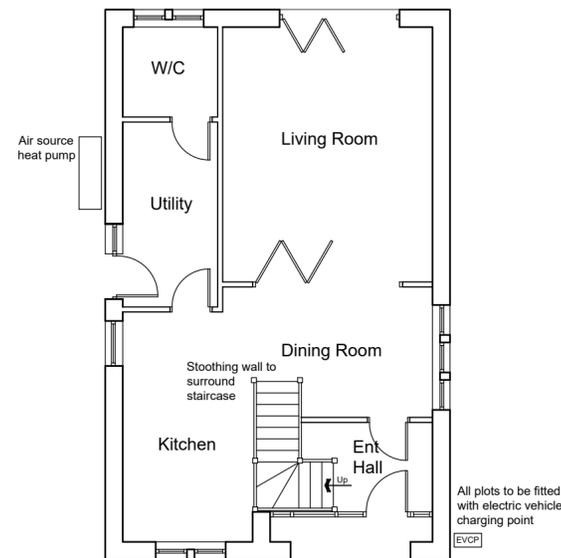

Ground Floor Plan

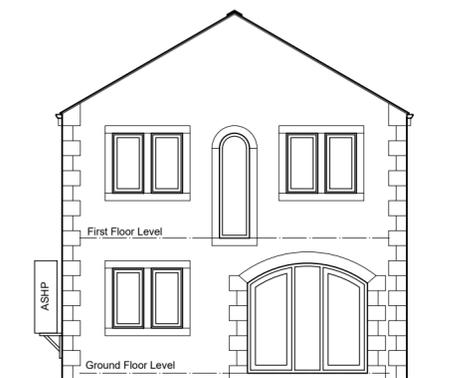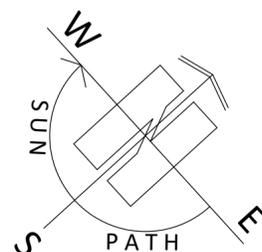

South East Elevation
(front)



1:100

ARCHITECTURE | PLANNING | DESIGN

Malkin Farm

Brow Lane

Holmfirth

HD9 2RJ

07946872499

paul@paulmatthewsarchitectural.co.uk

www.paulmatthewsarchitectural.co.uk

Company Registration Number: 09898149 – Company Registered in England and Wales

Project

Erection of 5 Detached Dwellings at Land off Pennine Edge, Crow Edge, Sheffield, S36 4HE

Client

Mrs S Gunson, Mr H Gunson, Miss M Gunson & Mr R Tweed

Drawing Title/Issue

PLOT 1 - General Arrangement

scale 1:100 date 01/2024 sheet size A2 dwg. no. 23/964/04a