




Front Elevation

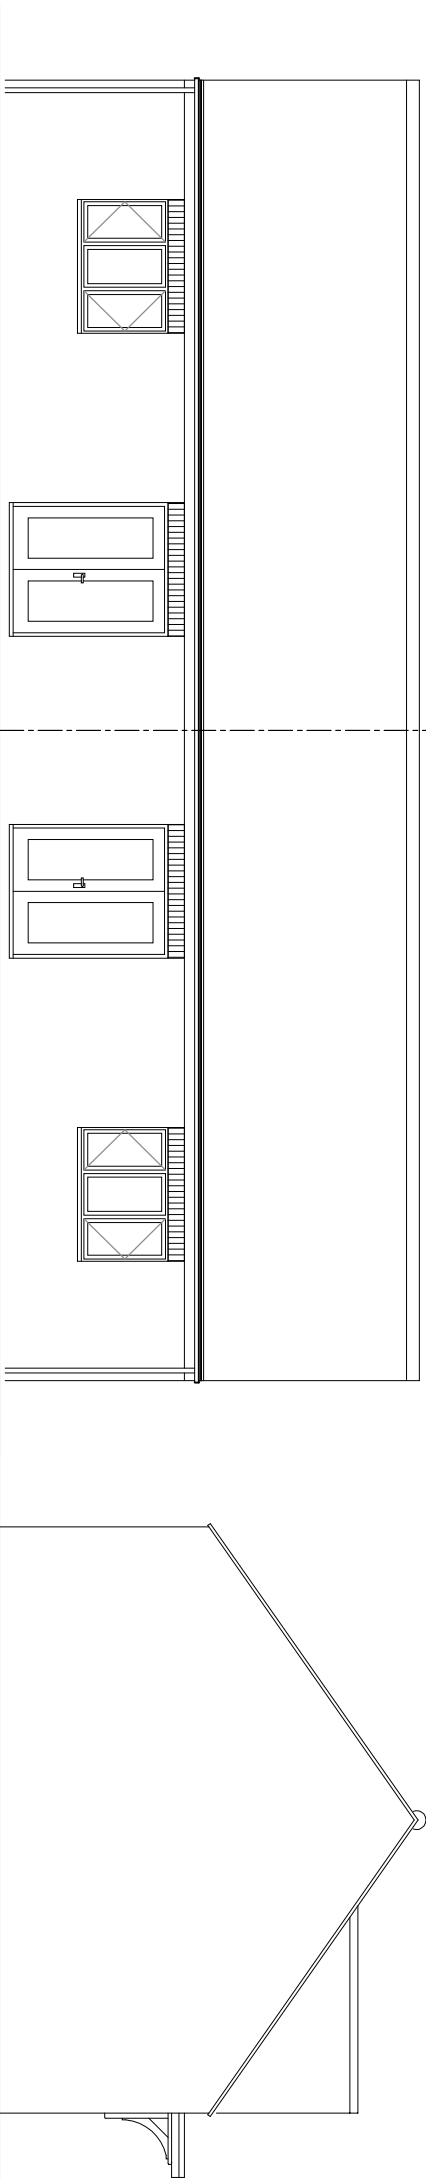

Rear Elevation

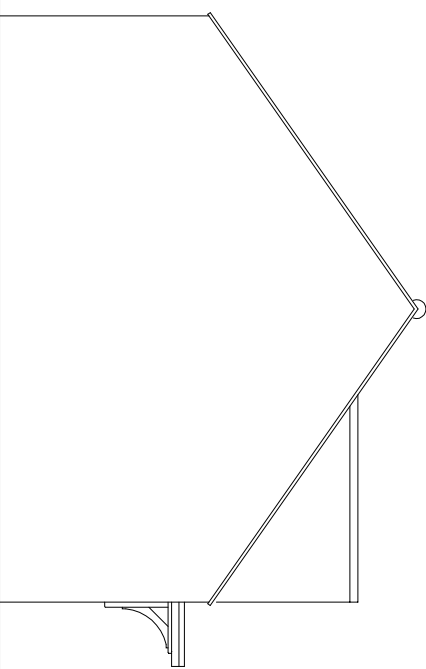

Side Elevation

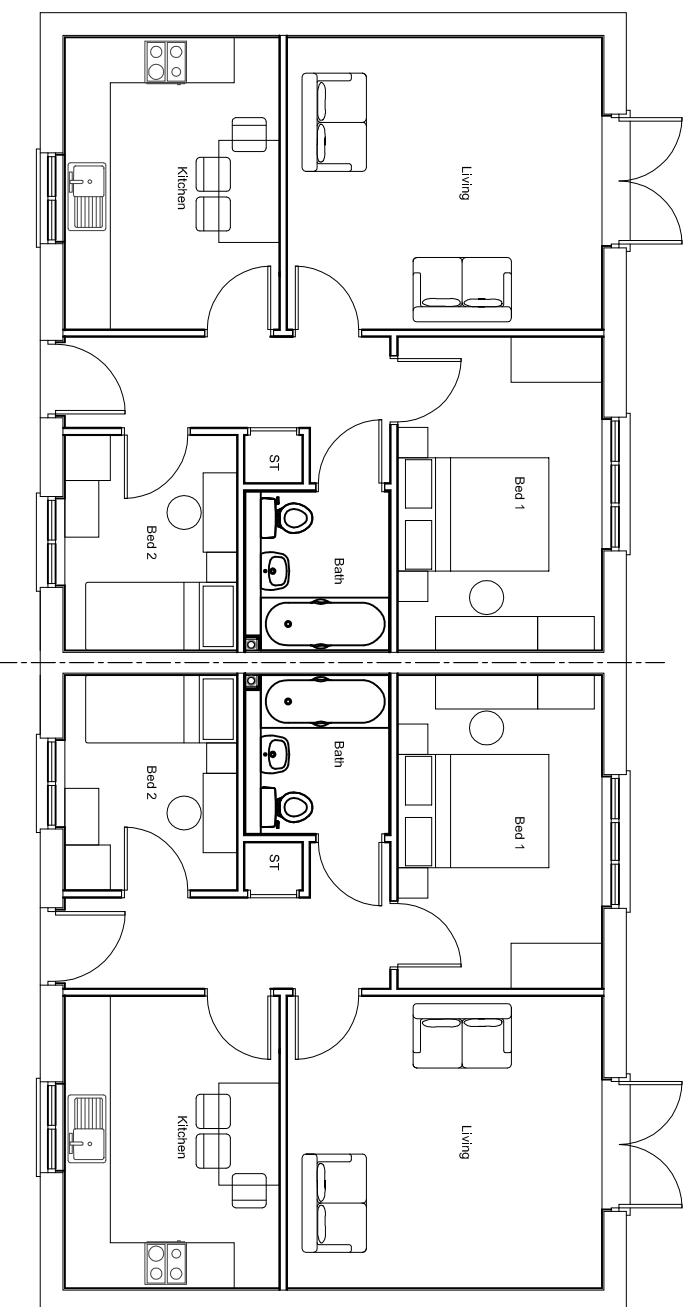

**PERSIMMON**

Together, we make a home

Persimmon Homes West Yorkshire

Tel: 0113 2409726

Fax: 0113 2408967

3 Hepton Court,

York Road,

Leeds,

LS9 6PW

**THE WILLOW (BUNGALOW)**

**Drawing  
Number**

600-WILL-2

**Scale**

1:100

**Drawn By** NSR

**JULY 13**