






REAR ELEVATION
SCALE 1:100

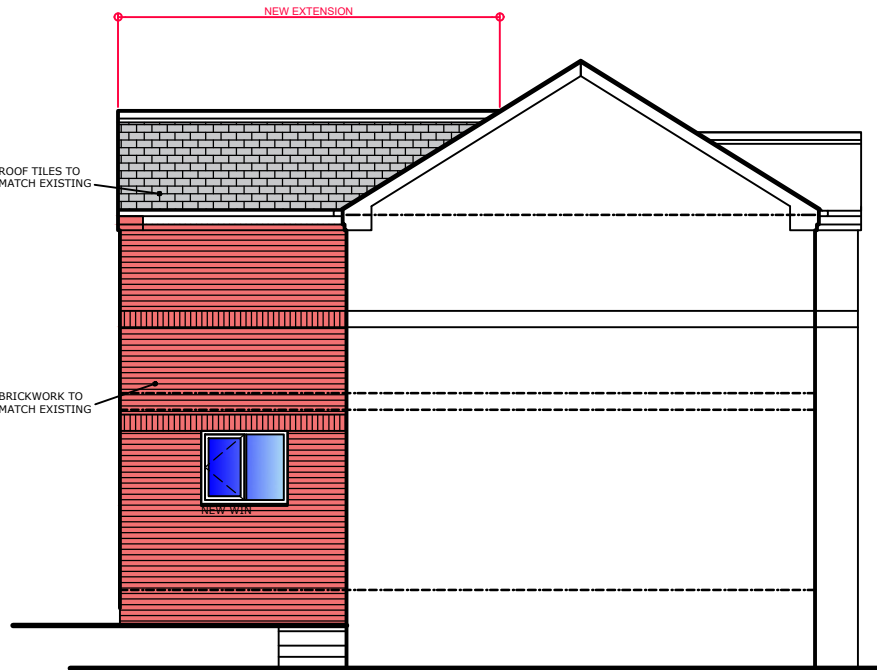


SIDE ELEVATION 1
SCALE 1:100

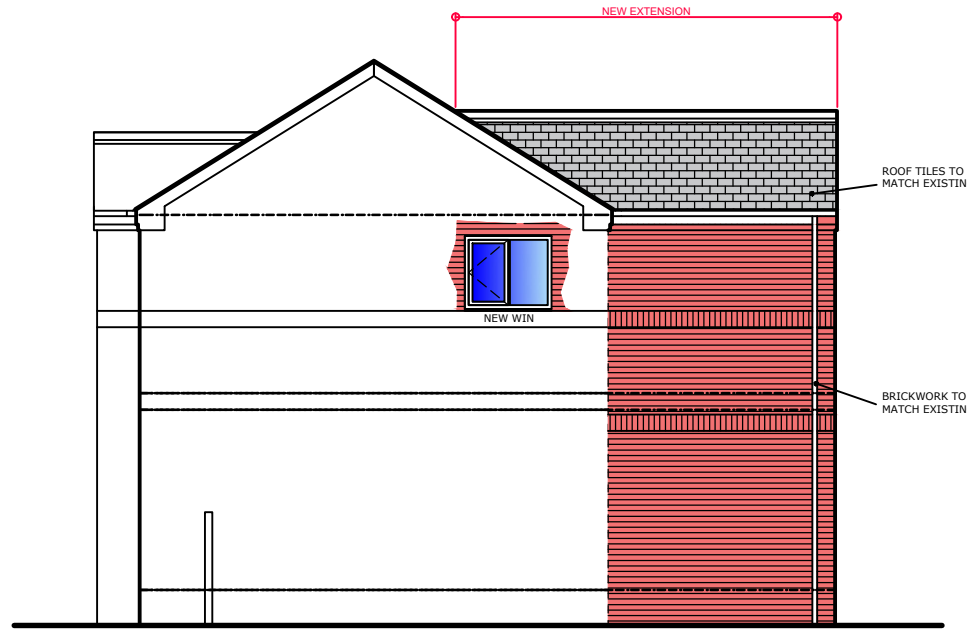


SIDE ELEVATION 2
SCALE 1:100

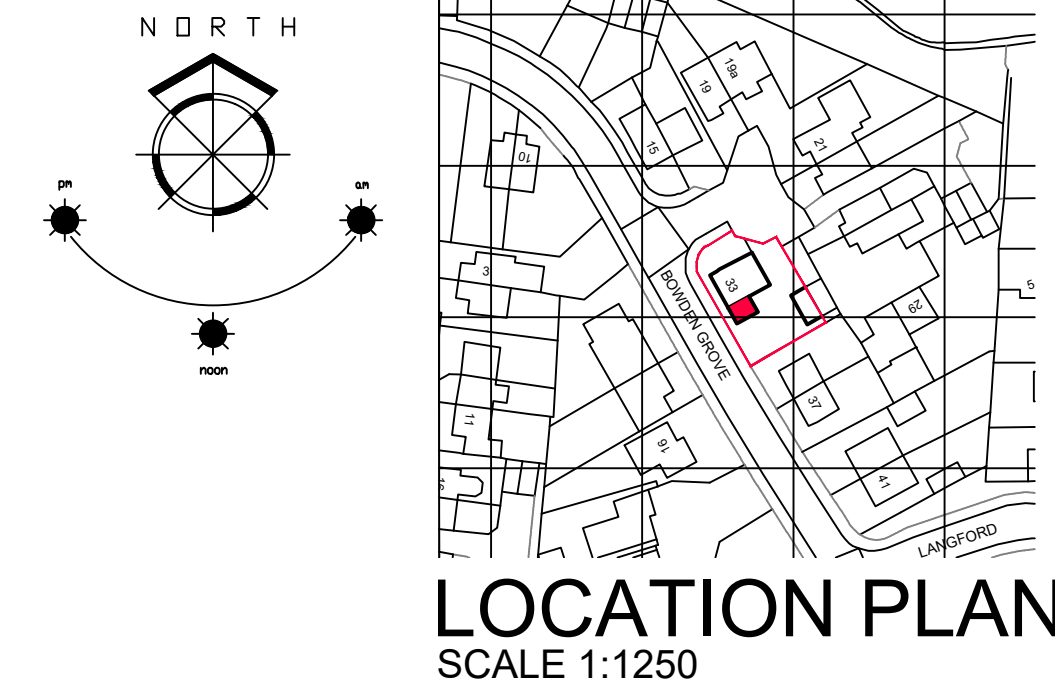


BLOCK PLAN SCALE 1:500

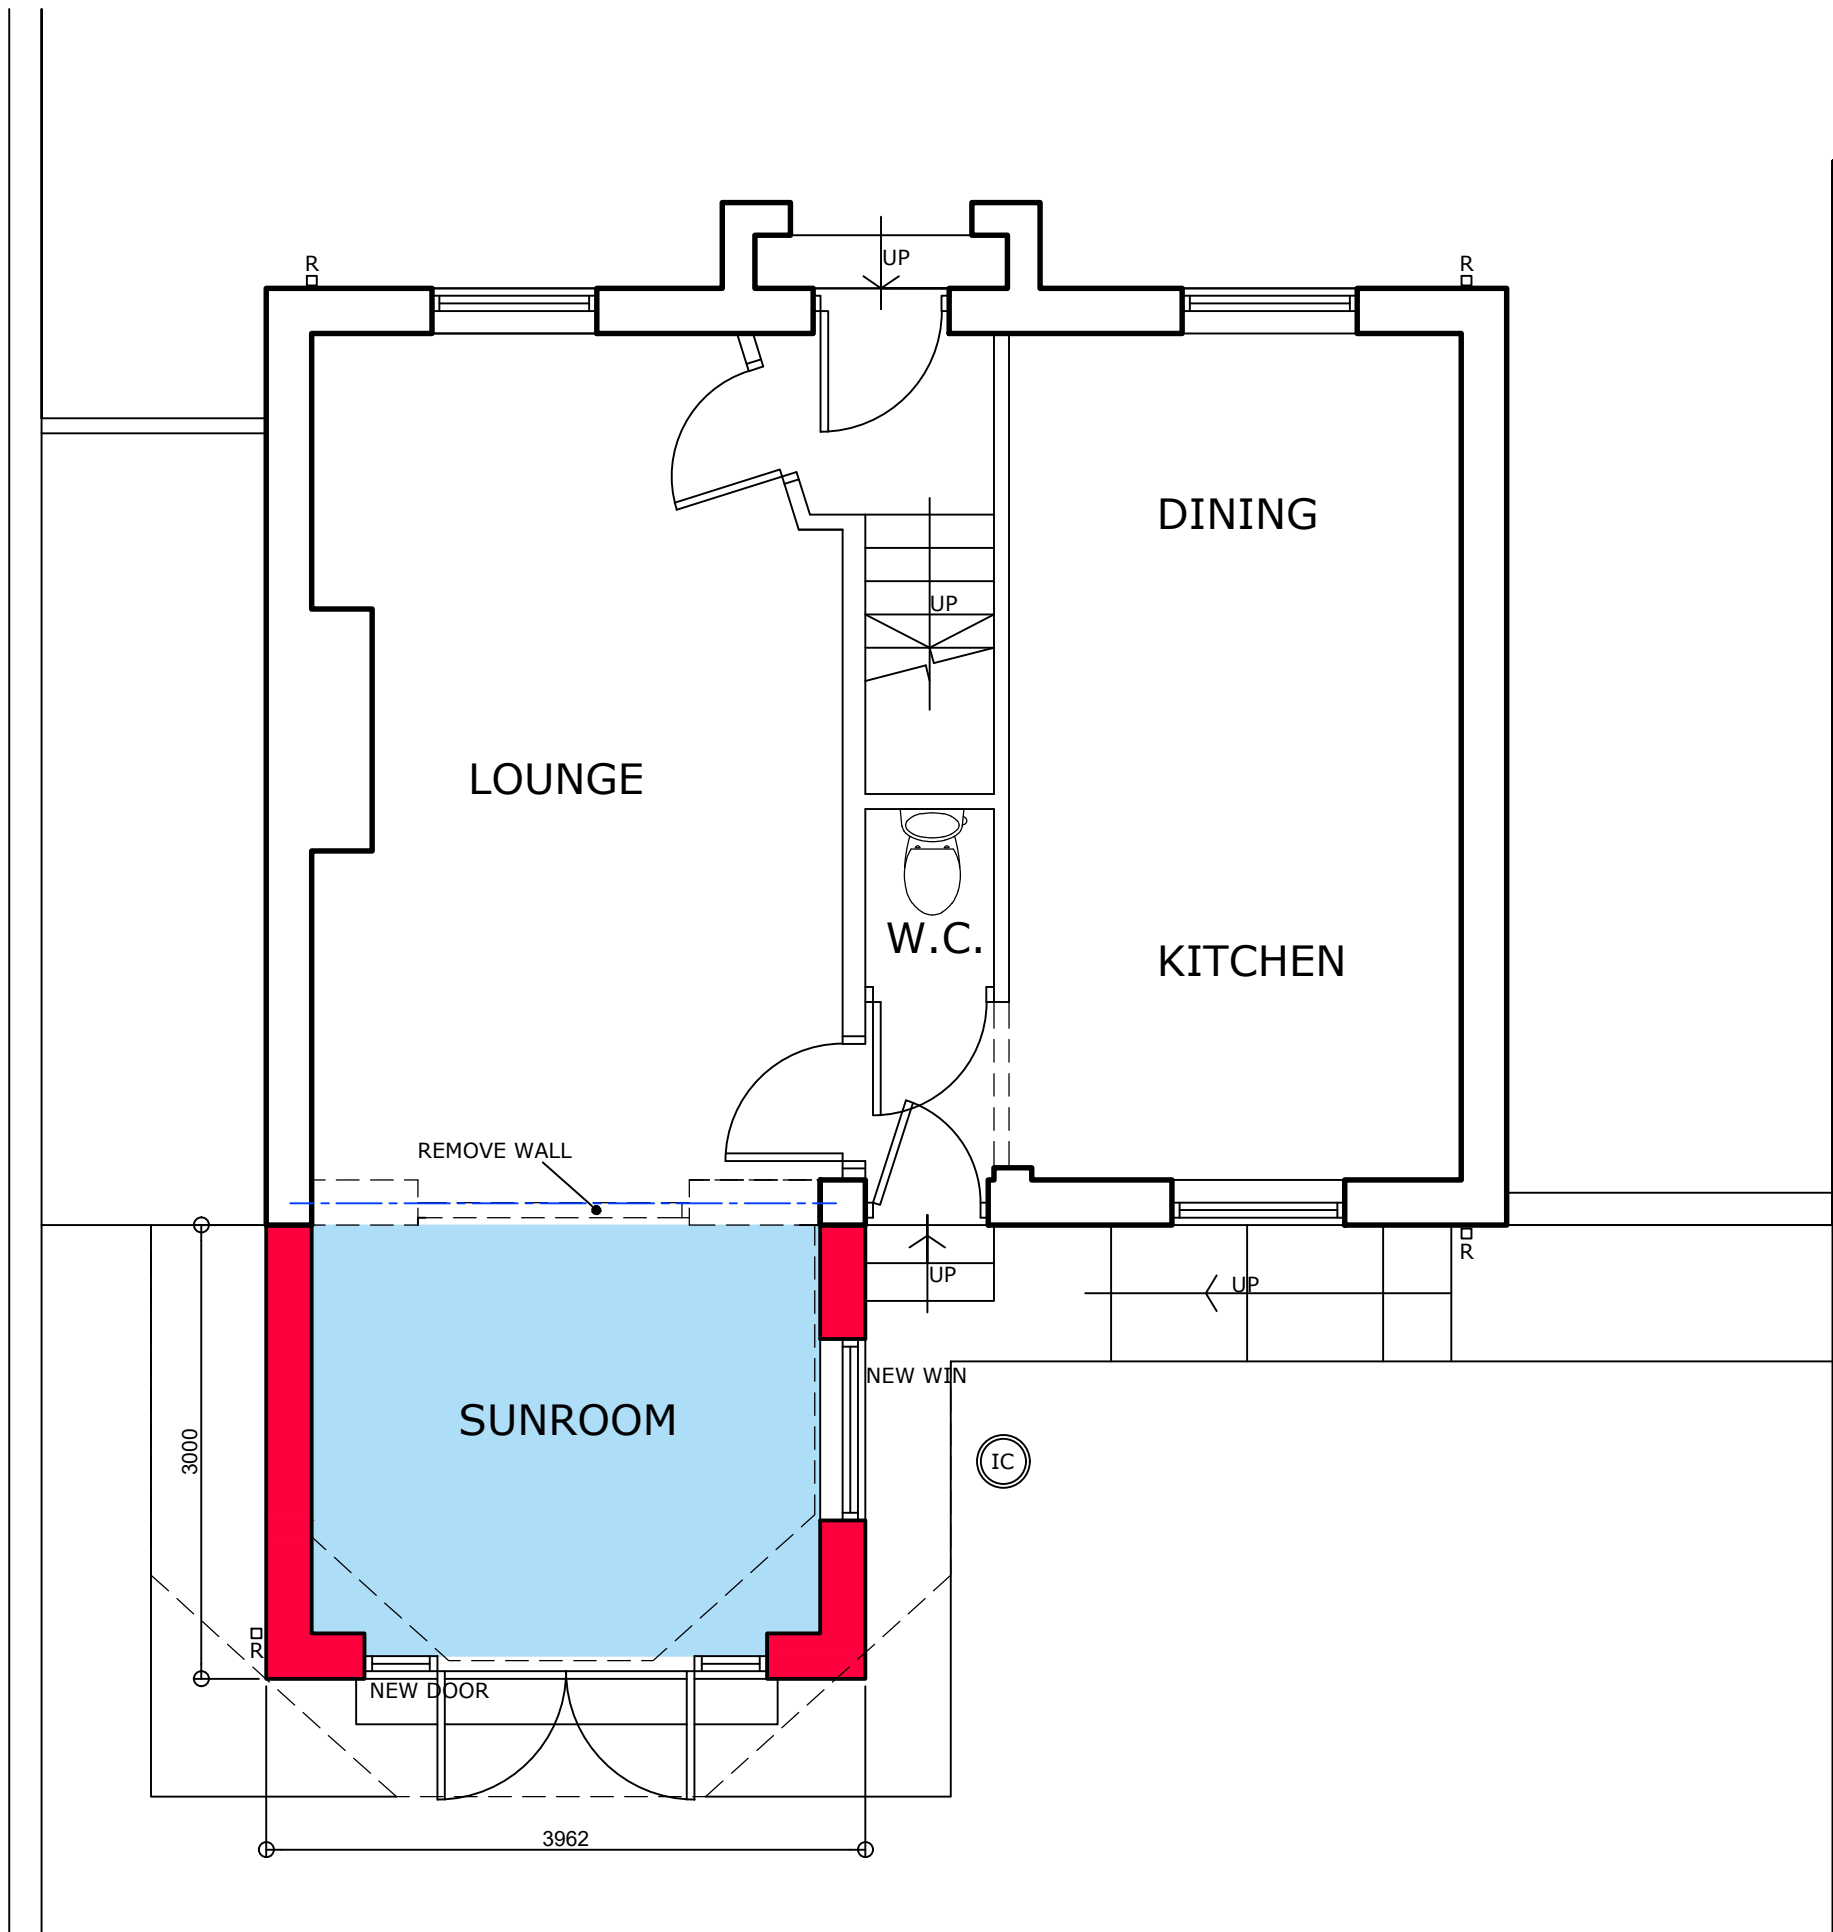


GROUND FLOOR PLAN
SCALE 1:50

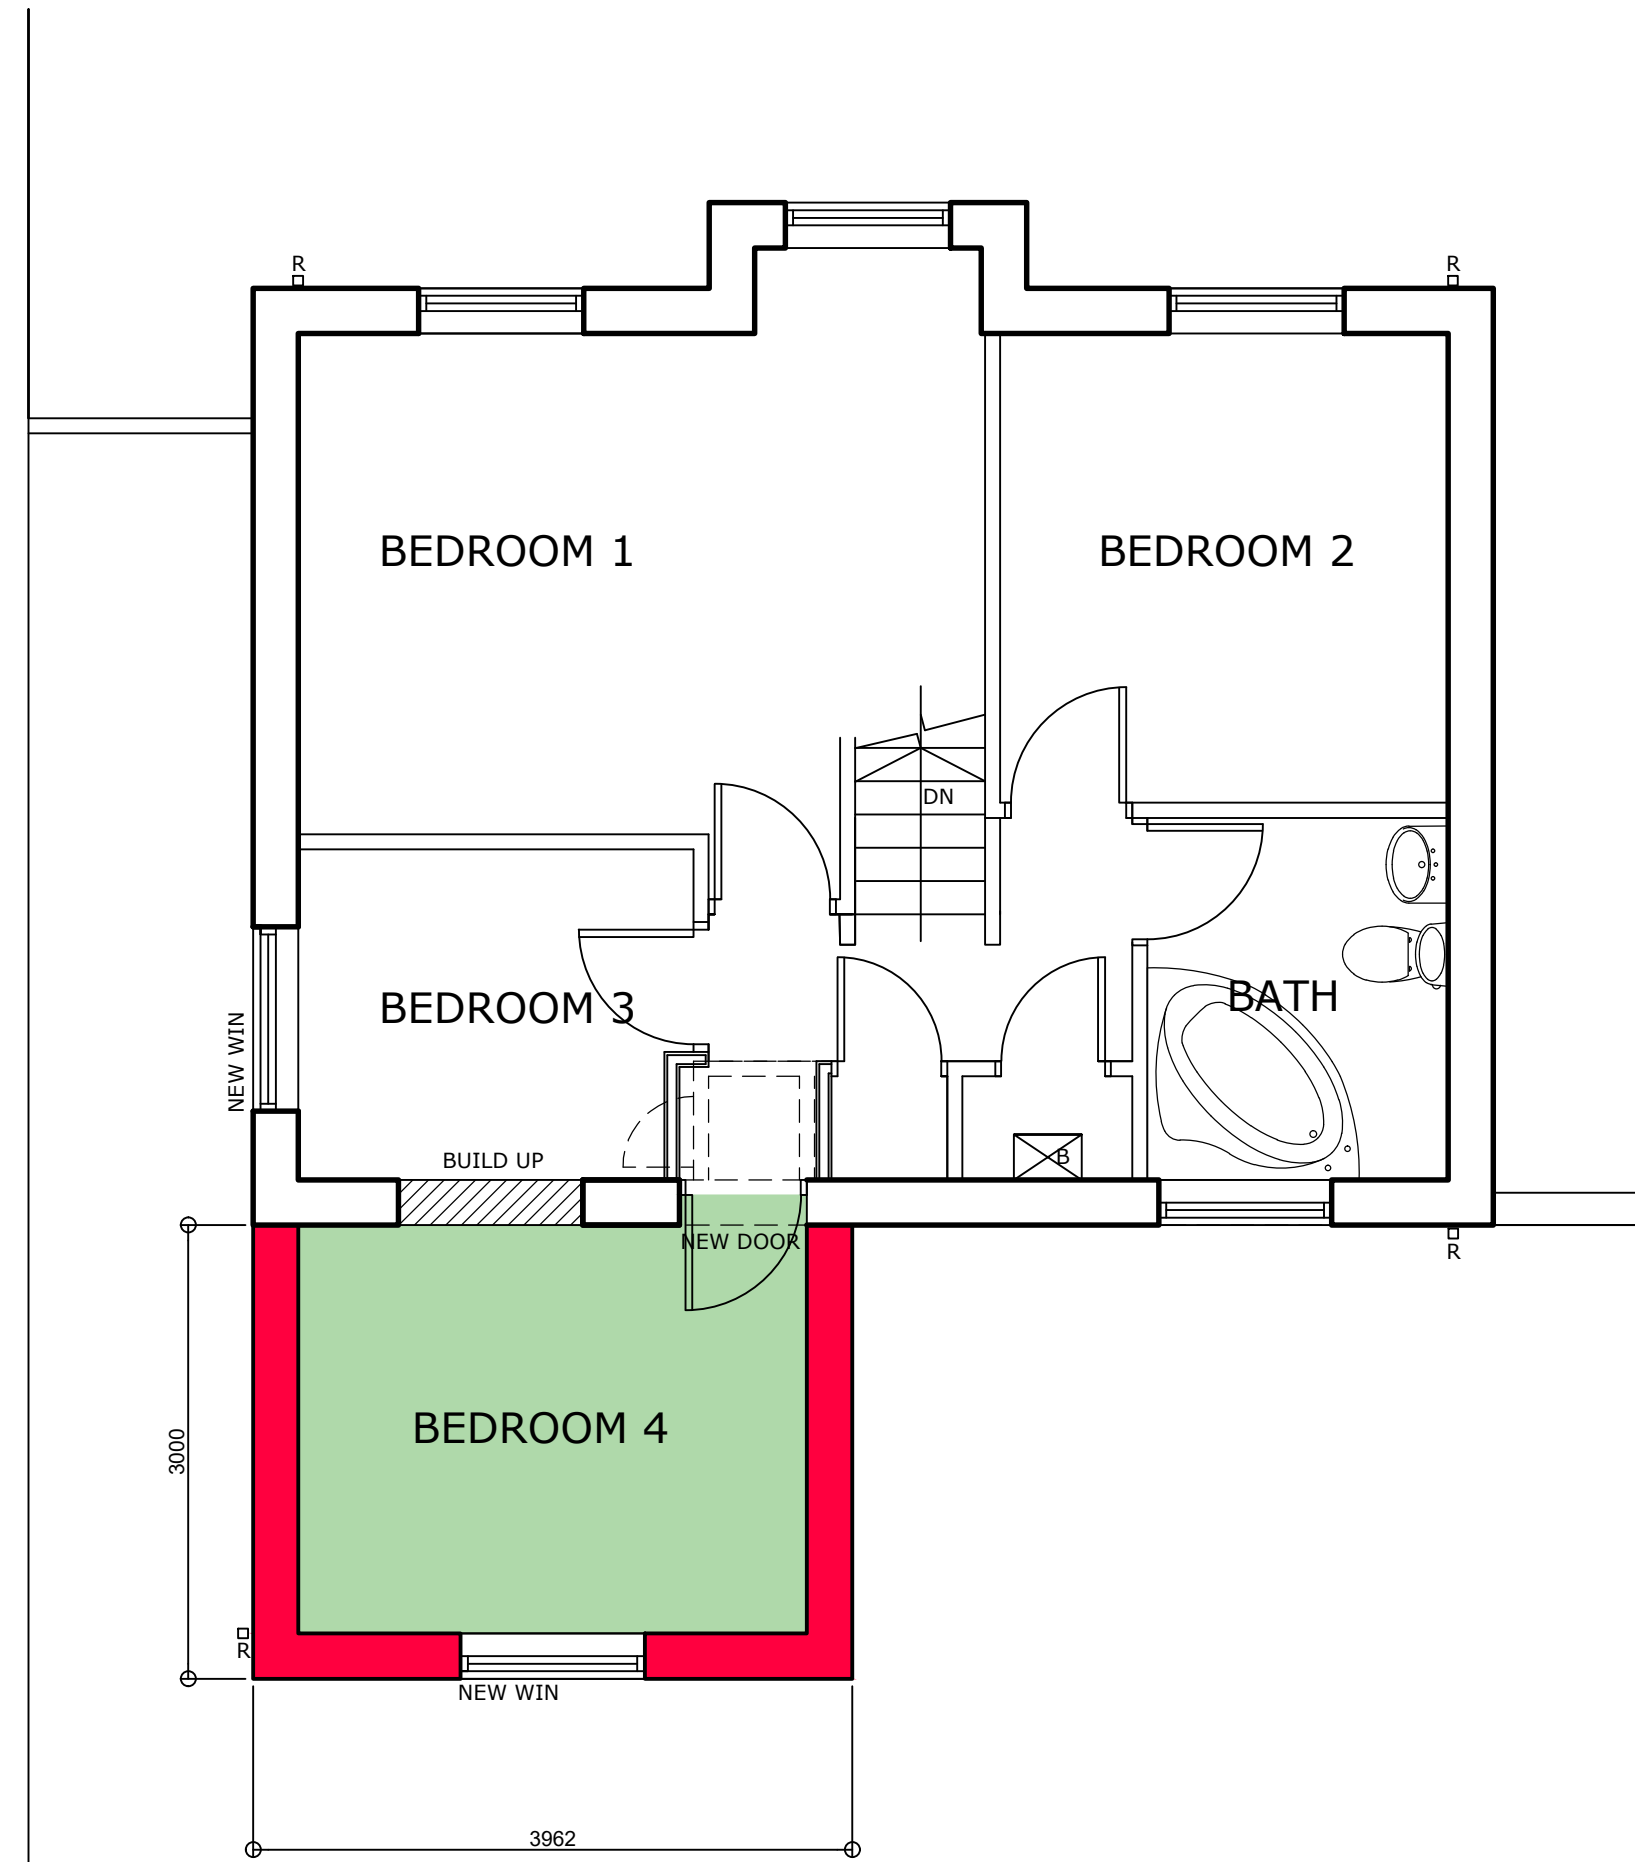

FIRST FLOOR PLAN A
SCALE 1:50

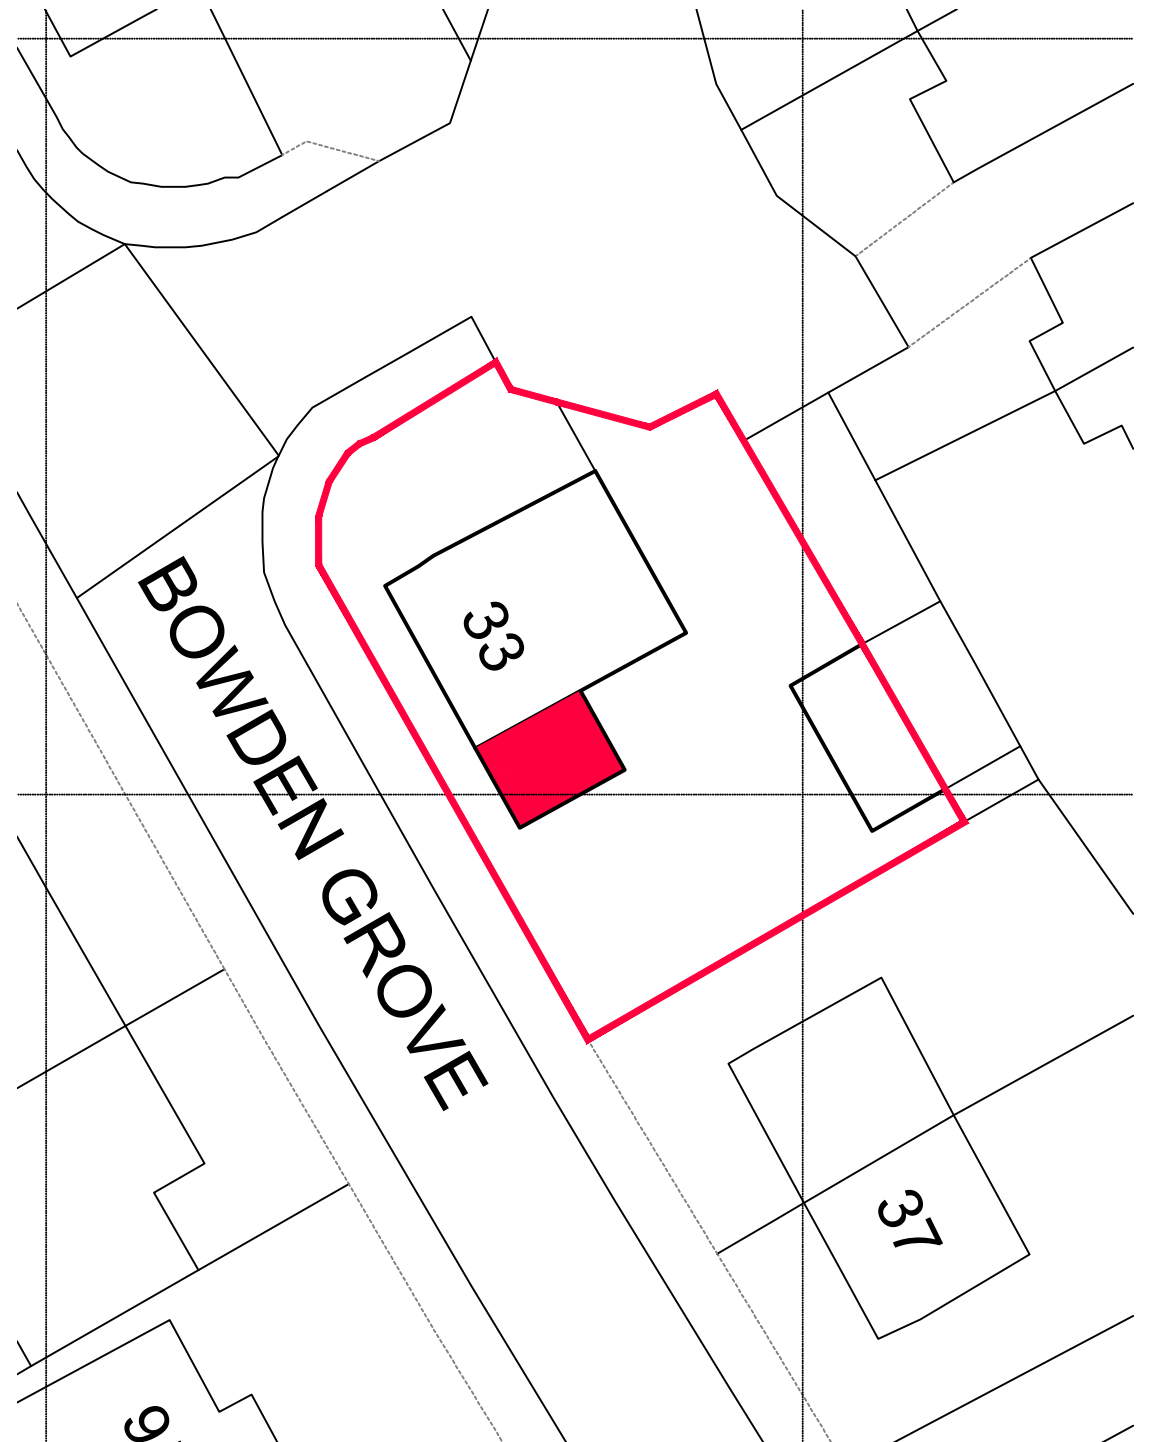

SITE PLAN SCALE 1:250

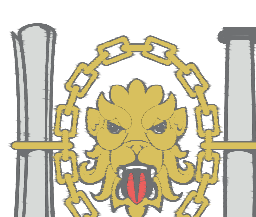		1. THIS DRAWING AND THE COPYRIGHTS AND PATENTS THEREIN ARE THE PROPERTY OF NYP ARCHITECTURAL SERVICES LLP REGISTERED IN ENGLAND AND WALES No. 4631338 AND MAY BE USED OR REPRODUCED ONLY UNDER CONTRACT. 2. CONTRACTORS AND SUB-CONTRACTORS MUST CHECK AND AGREE ALL DIMENSIONS BEFORE PREPARING SHOP DRAWINGS OR COMMENCING WORK ON SITE. 3. CONTRACTORS ARE RESPONSIBLE FOR INFORMING THE DESIGNER OF ANY DISCREPANCY DISCOVERED ON THIS DRAWING OR BETWEEN THIS DRAWING AND ANY OTHER RELATED DOCUMENT ISSUED UNDER THE STANDARD FORM OF CONTRACT IN RESPECT OF THE WORK. 4. WRITTEN DIMENSIONS ONLY ARE TO BE USED FROM THIS DRAWING. IF IN ANY DOUBT ASK FOR CLARIFICATION.	Notes.	Revisions.						NYP ARCHITECTURAL SERVICES LIMITED BBC, Innovation Way, Barnsley, S75 1JL. Tel: 01226 200889. E-mail : scott@nypas.co.uk / stephen@nypas.co.uk						
				Date	Suffix	Description	Date	Suffix	Description	Project. 33 BOWDEN GROVE DODWORTH, BARNSELEY, S75-3TB			Client. MR L PILLING			
										Drawing Title. PROPOSAL 01 4 BED VERSION			Date. MARCH 2021		Scale. AS INDICATED	
										Ref. 102/36		Dwg. No. 02		Rev. A		