





Existing Front Elevation
Scale1:100

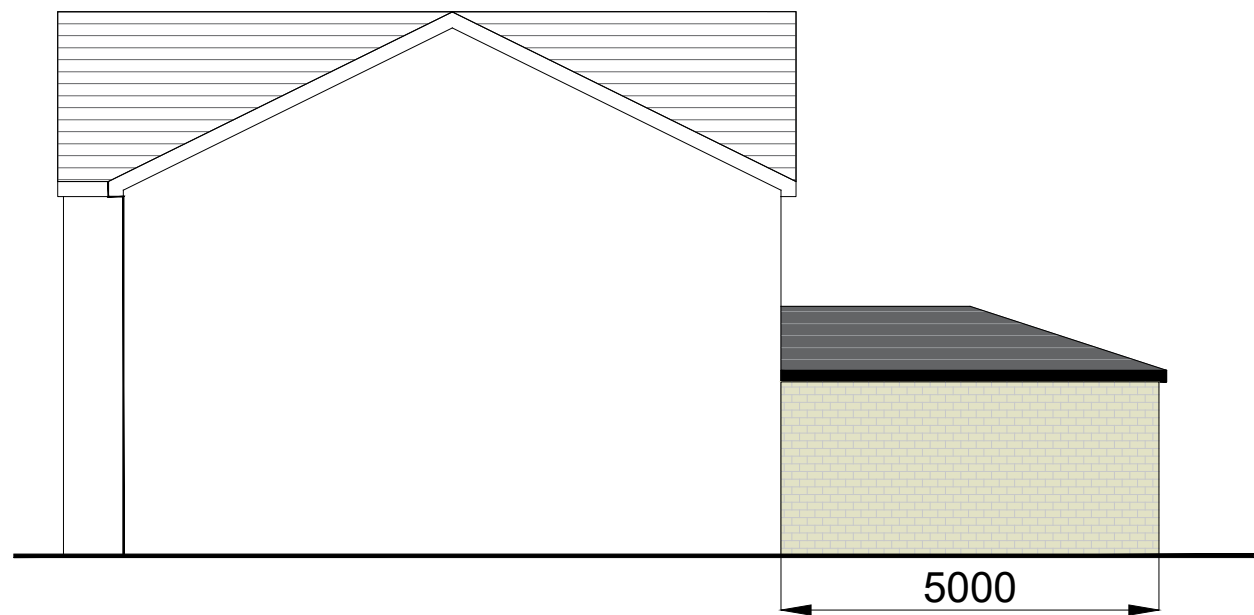

Existing Side Elevation
Scale1:100




Existing Rear Elevation
Scale1:100

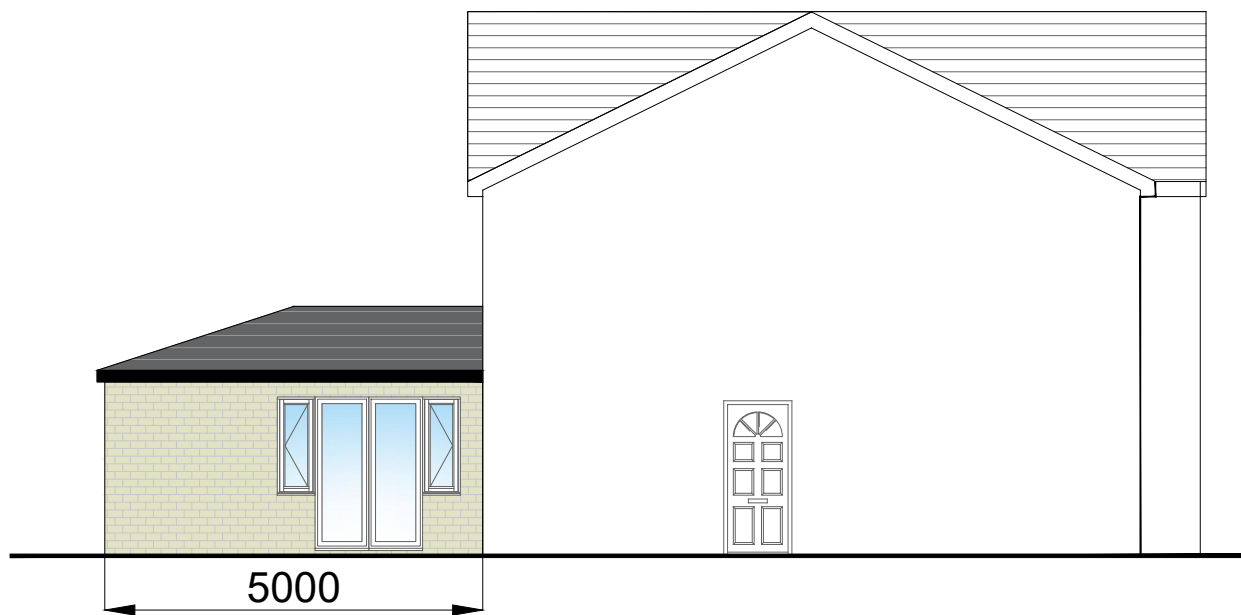


Existing Side Elevation
Scale1:100



Location Plan
Scale1:1250

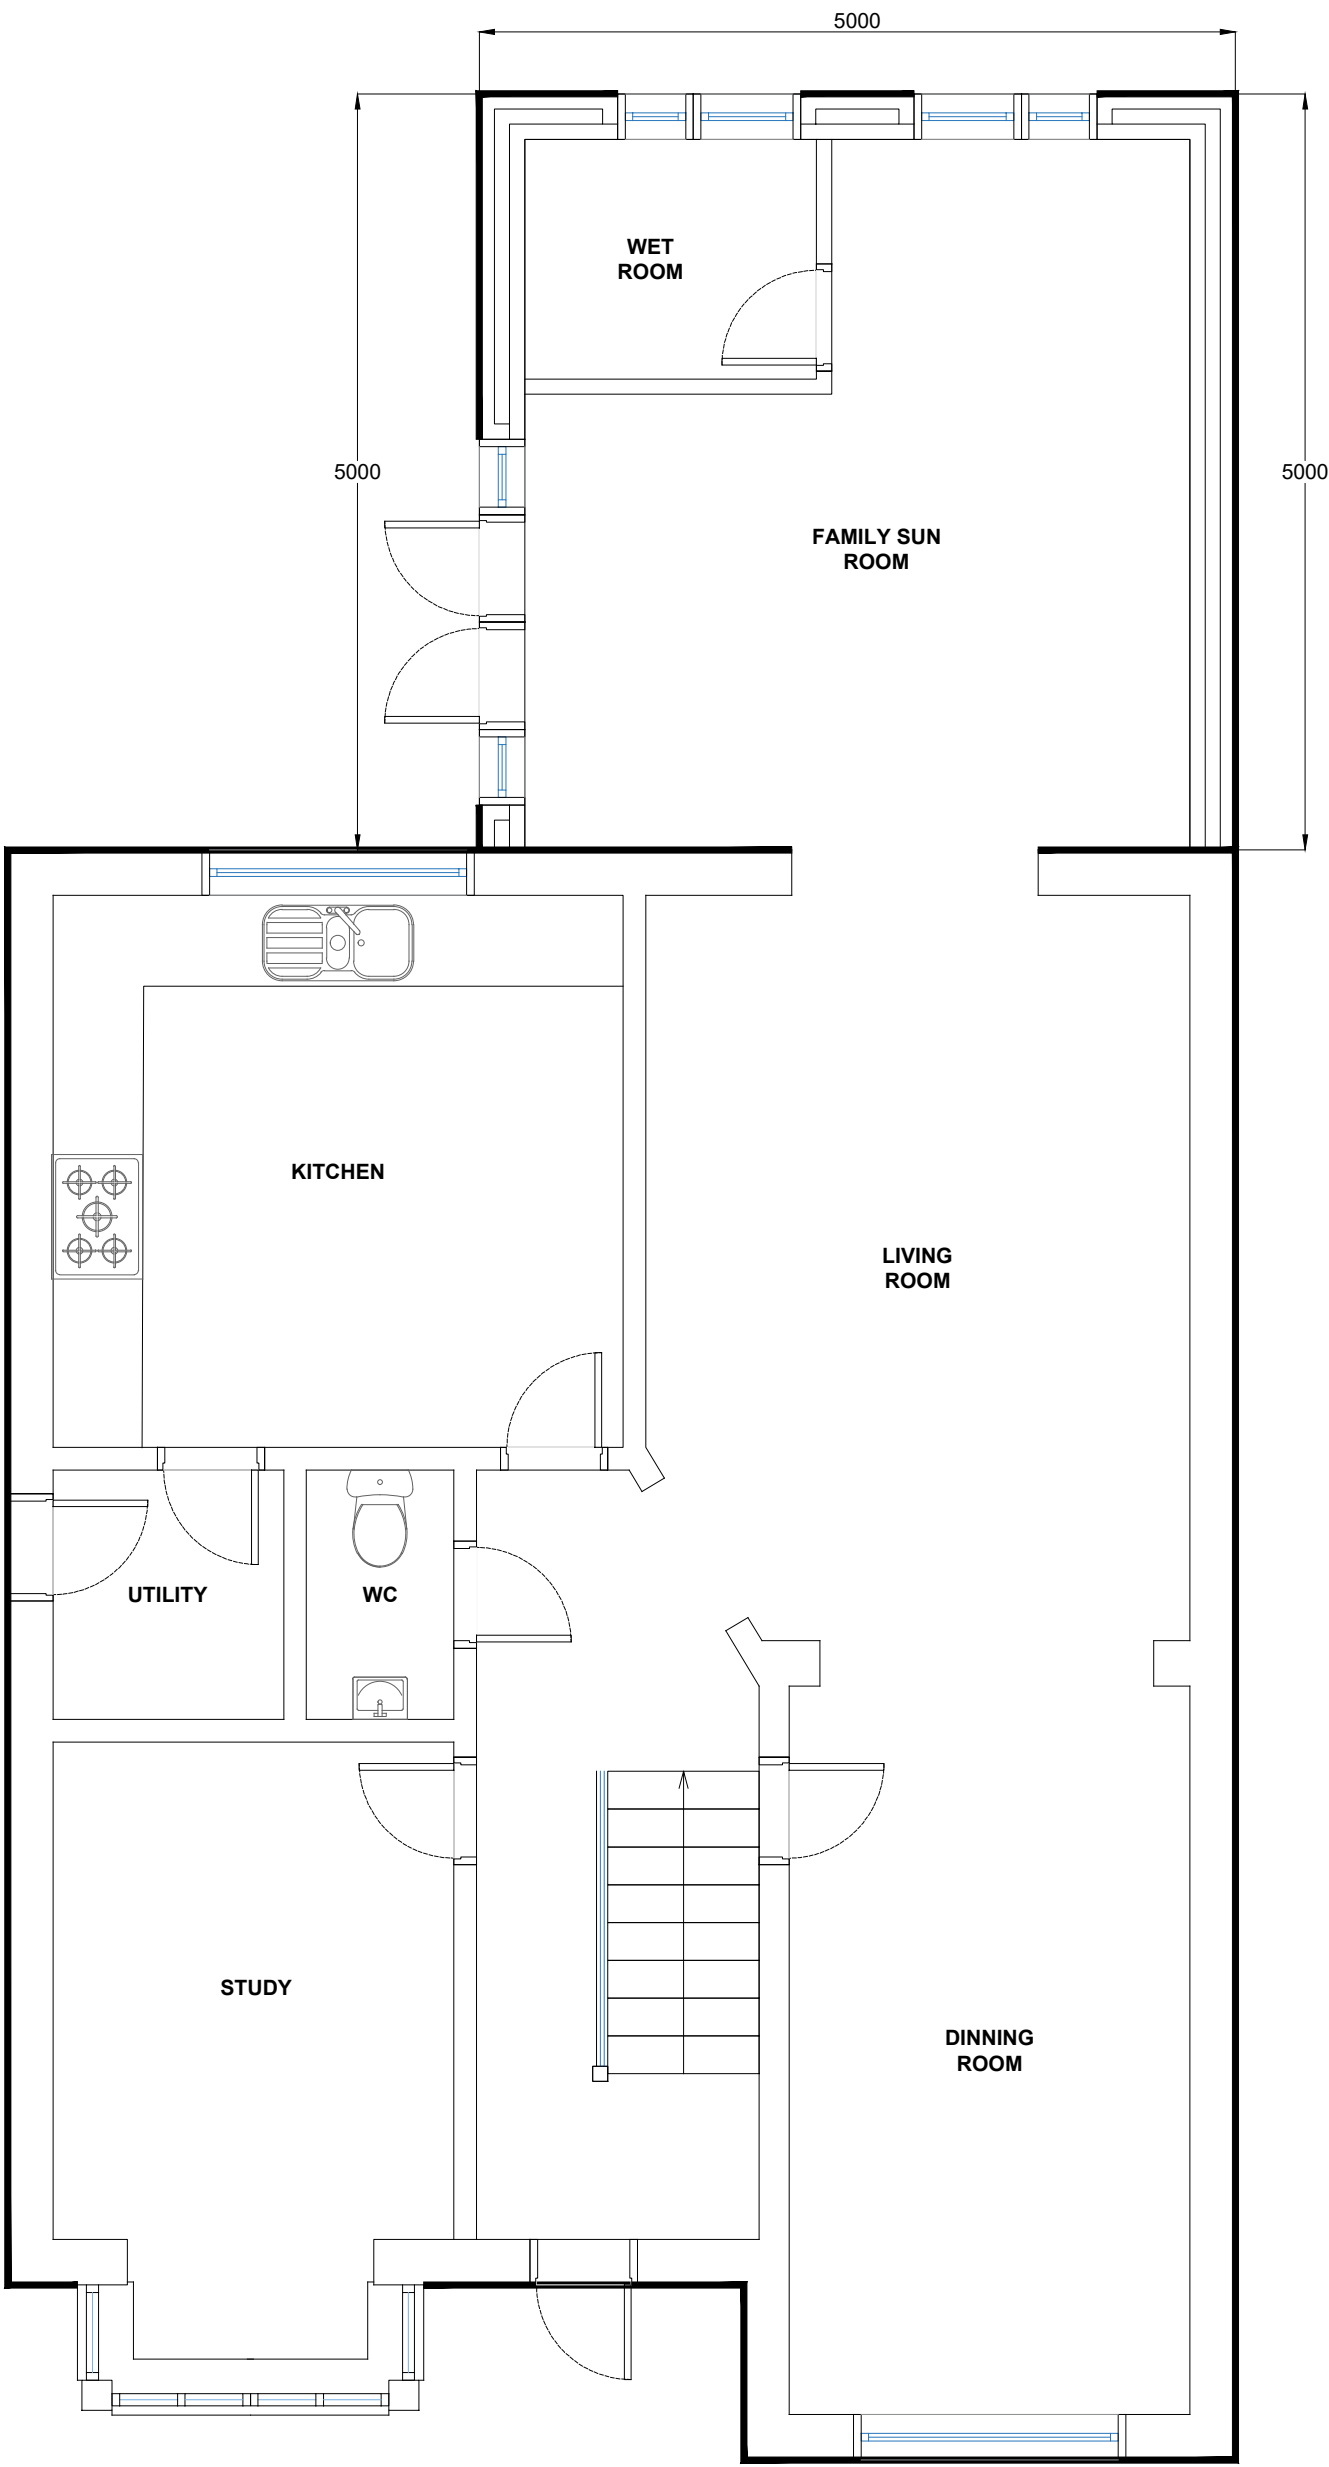

Existing Ground Floor Plan
Scale1:50

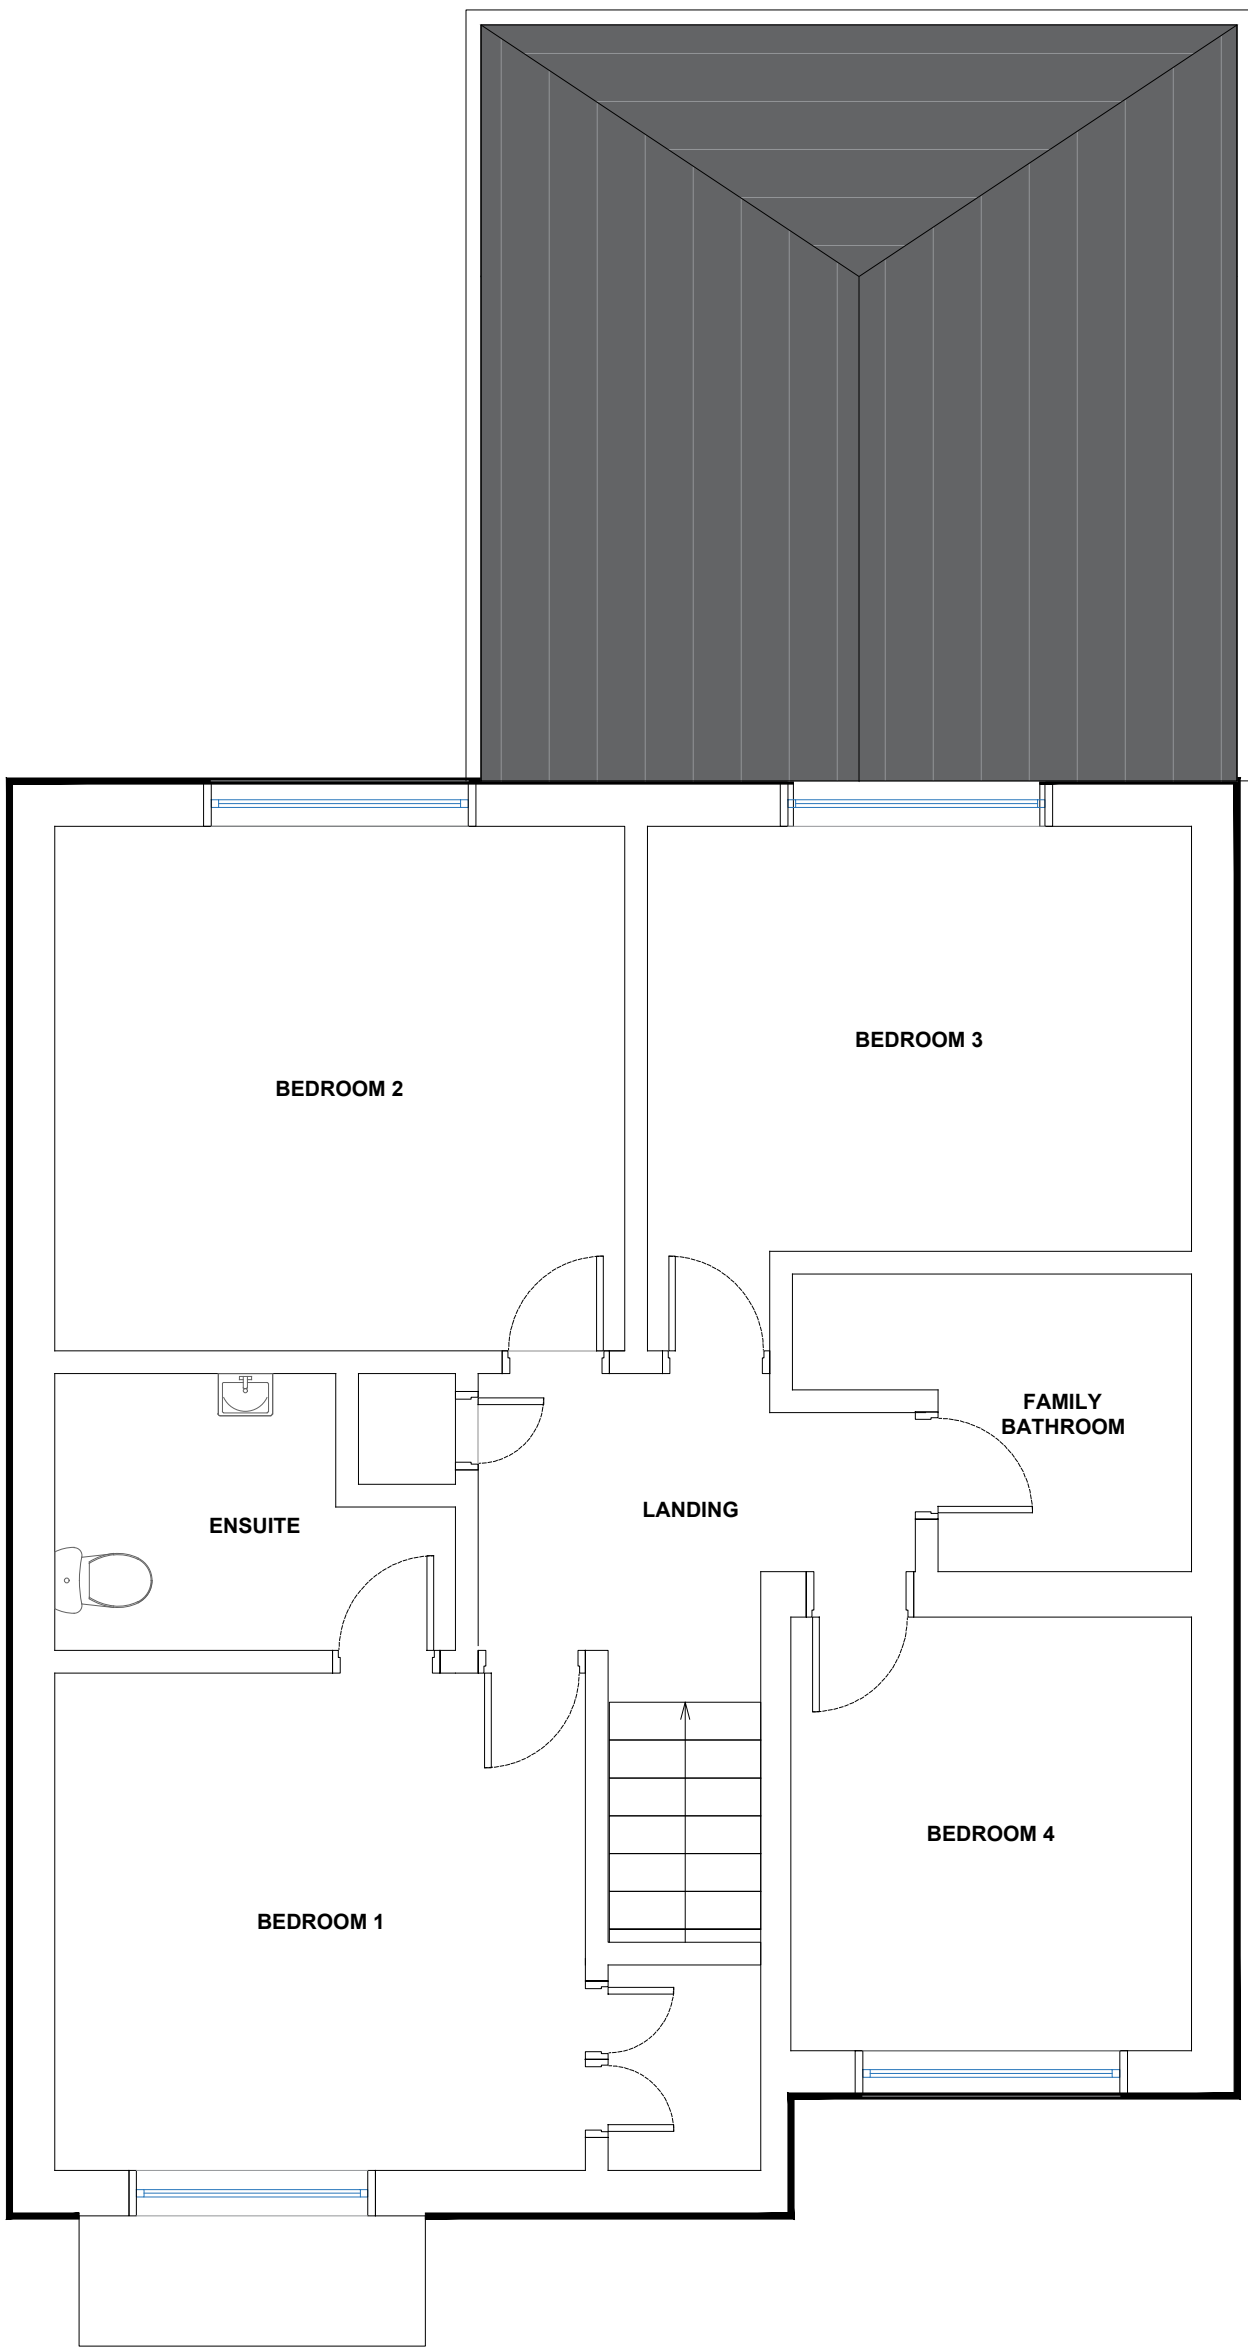

Existing First Floor Plan
Scale1:50



Site Plan
Scale1:200



Hirst Architects
RIBA Chartered Practice

W: www.HirstArchitects.com
E: Office@HirstArchitects.com
T: 01226 491 777

THIS DRAWING/COPY AND ANY DESIGN THEREON IS PROTECTED BY COPYRIGHT AND IS THE PROPERTY OF HIRST ARCHITECTS LTD. IT IS TO BE USED ONLY FOR THE PURPOSE FOR WHICH IT WAS EXPRESSLY LOANED AND IS NOT TO BE COPIED IN ANY FORMAT, INFORMATION WITHIN THIS DRAWING IS NOT TO BE PASSED TO ANY THIRD PARTY WITHOUT PRIOR WRITTEN CONSENT. ALL MEASUREMENTS TO BE CHECKED ON SITE PRIOR TO CONSTRUCTION. DO NOT SCALE THIS DRAWING.



General orientation to be considered to be with North to the top of the page as shown above unless noted otherwise.

--- NOT FOR CONSTRUCTION ---

Important Notes:
All measurements to be confirmed by the main contractor pre-commencement.

PROJECT DETAILS

CLIENT / APPLICANT

Mr G. Singh

SITE ADDRESS

4 Hazelwood

Monk Bretton

S71 2GE

PROJECT STAGE

PLANNING

JOB NUMBER

HA-240801

RIBA STAGE

-03

DRAWING TITLE

Proposed Combined Plans

REV Original Issue

REV.	DESCRIPTION	DATE
--	First Issued.	05.24
--		
--		
--		
--		
--		
--		
--		
--		
--		

SCALE
VARIES

A.1

Hirst Architect LTD
Royal Institute of British Architects
Chartered Practice

Office@HirstArchitects.com
01226 491 777