


East Elevation 1:100


North Elevation 1:100

West Elevation 1:100


South Elevation 1:100

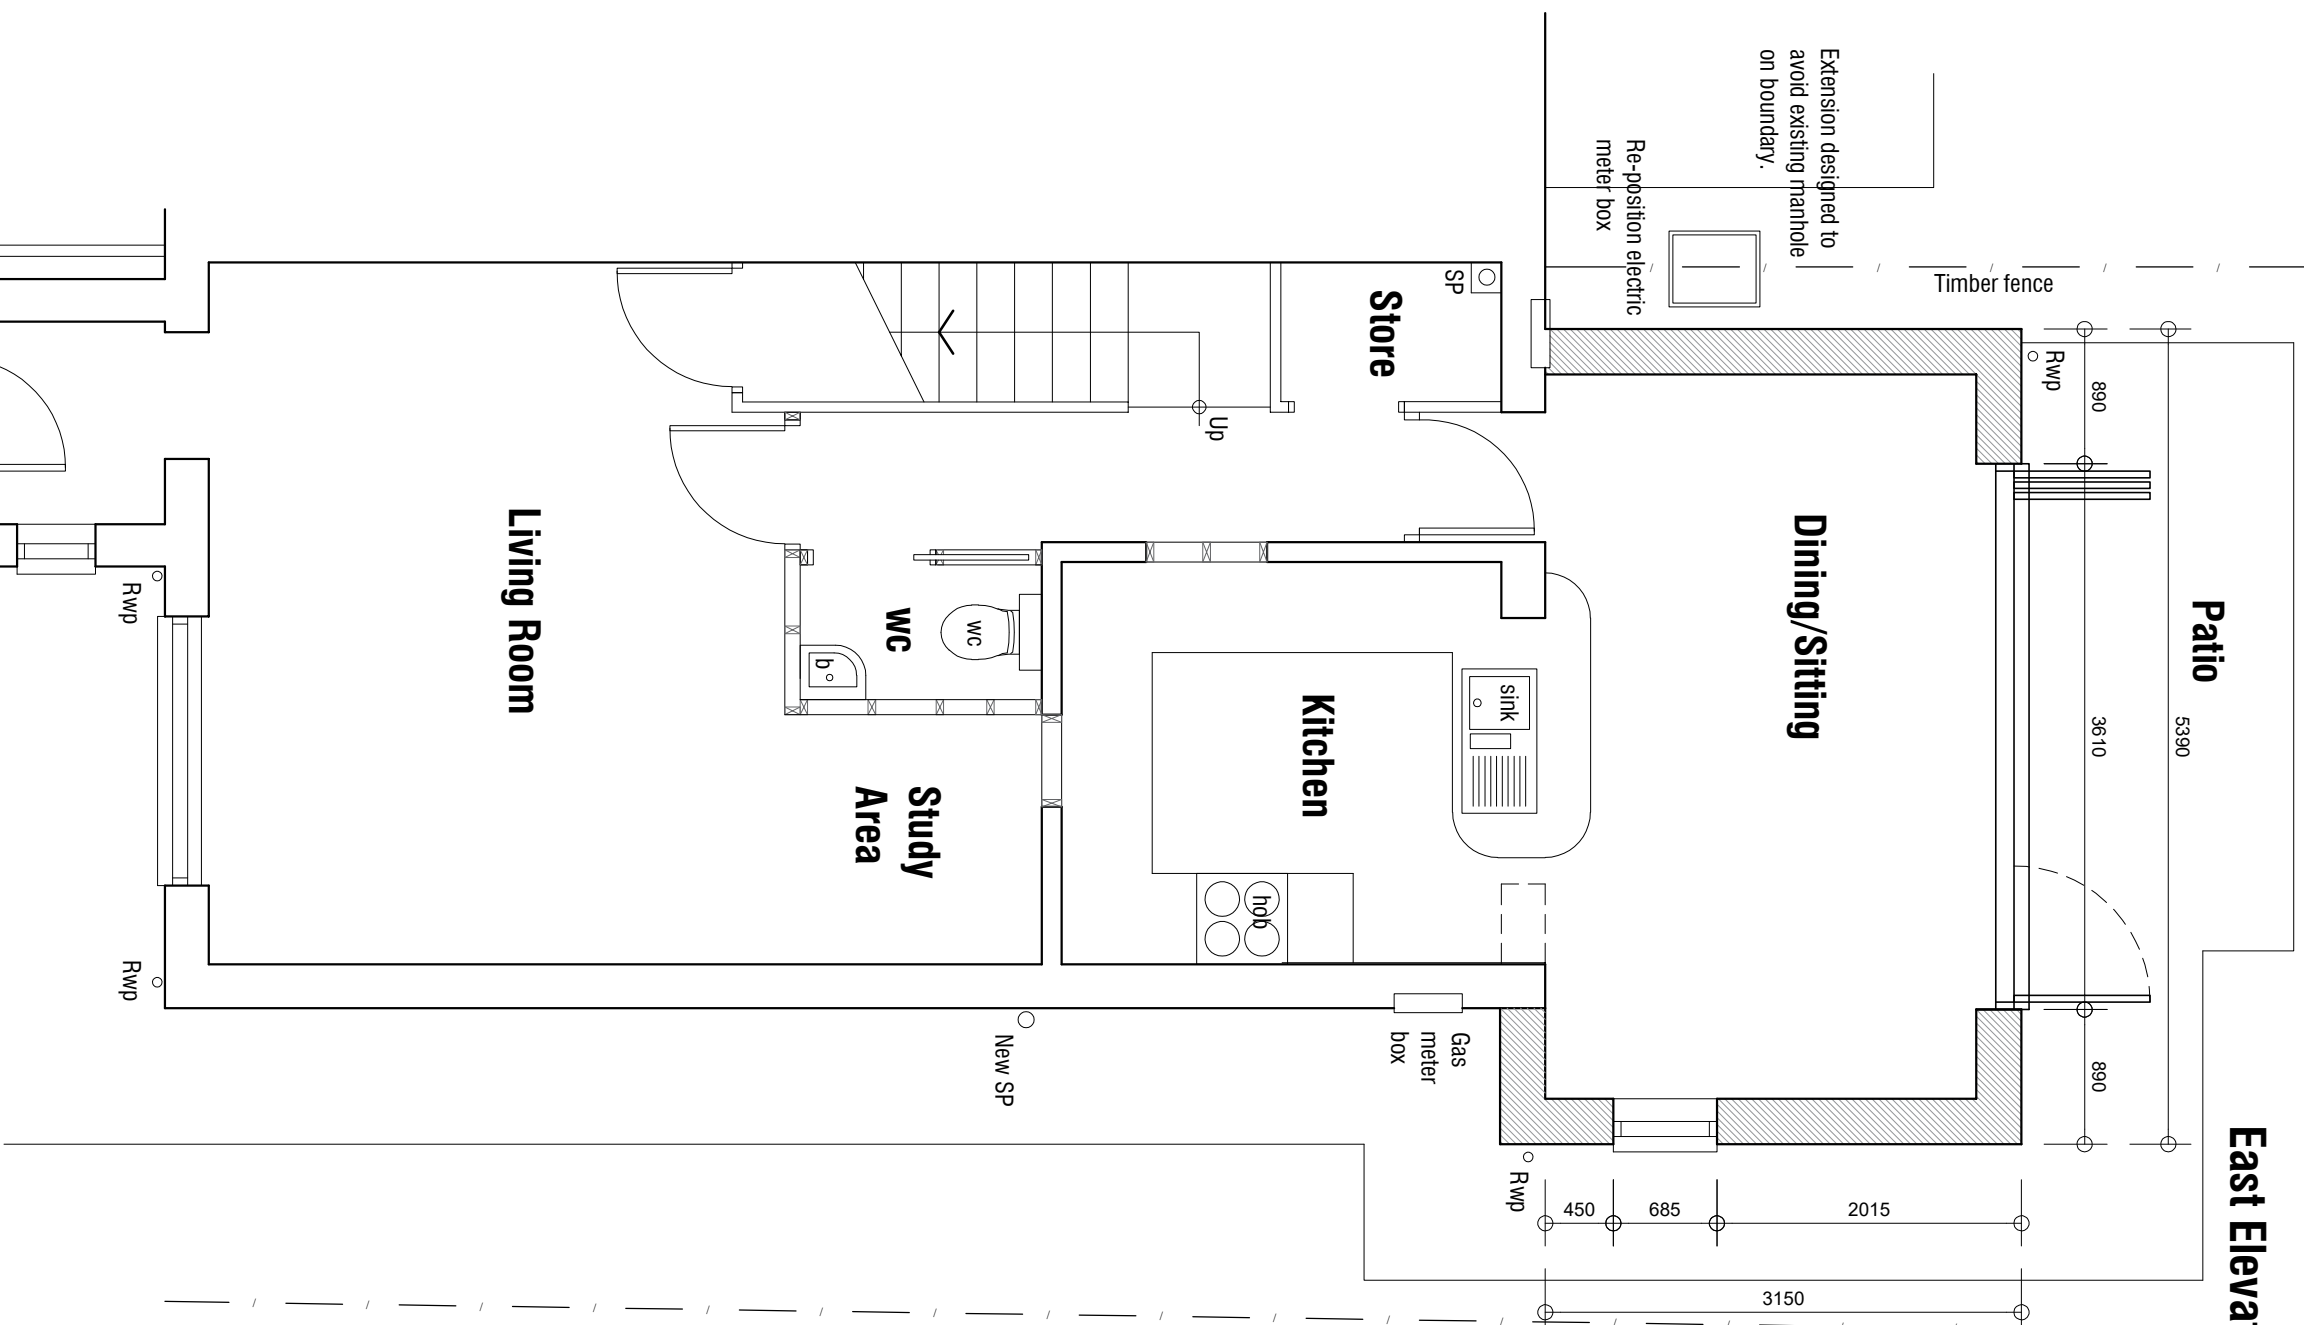

Ground Floor Plan 1:50

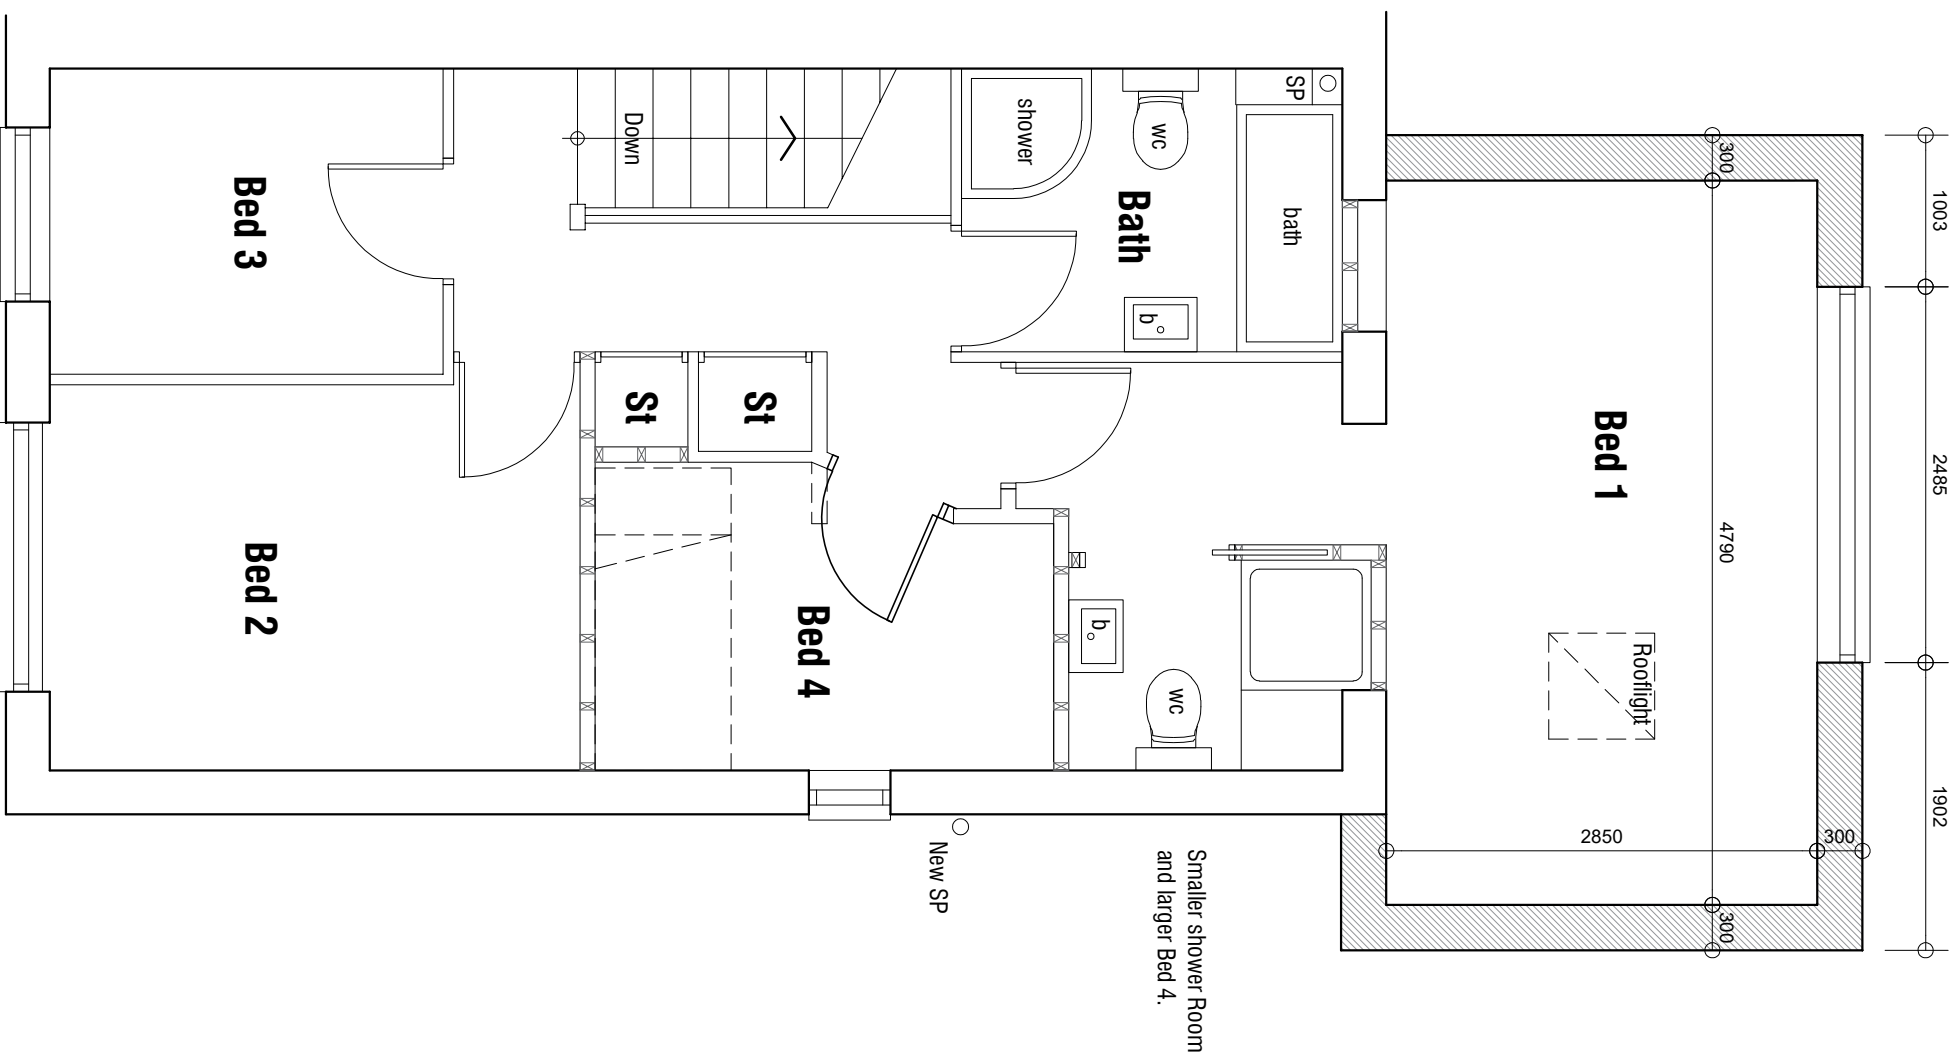

First Floor Plan 1:50

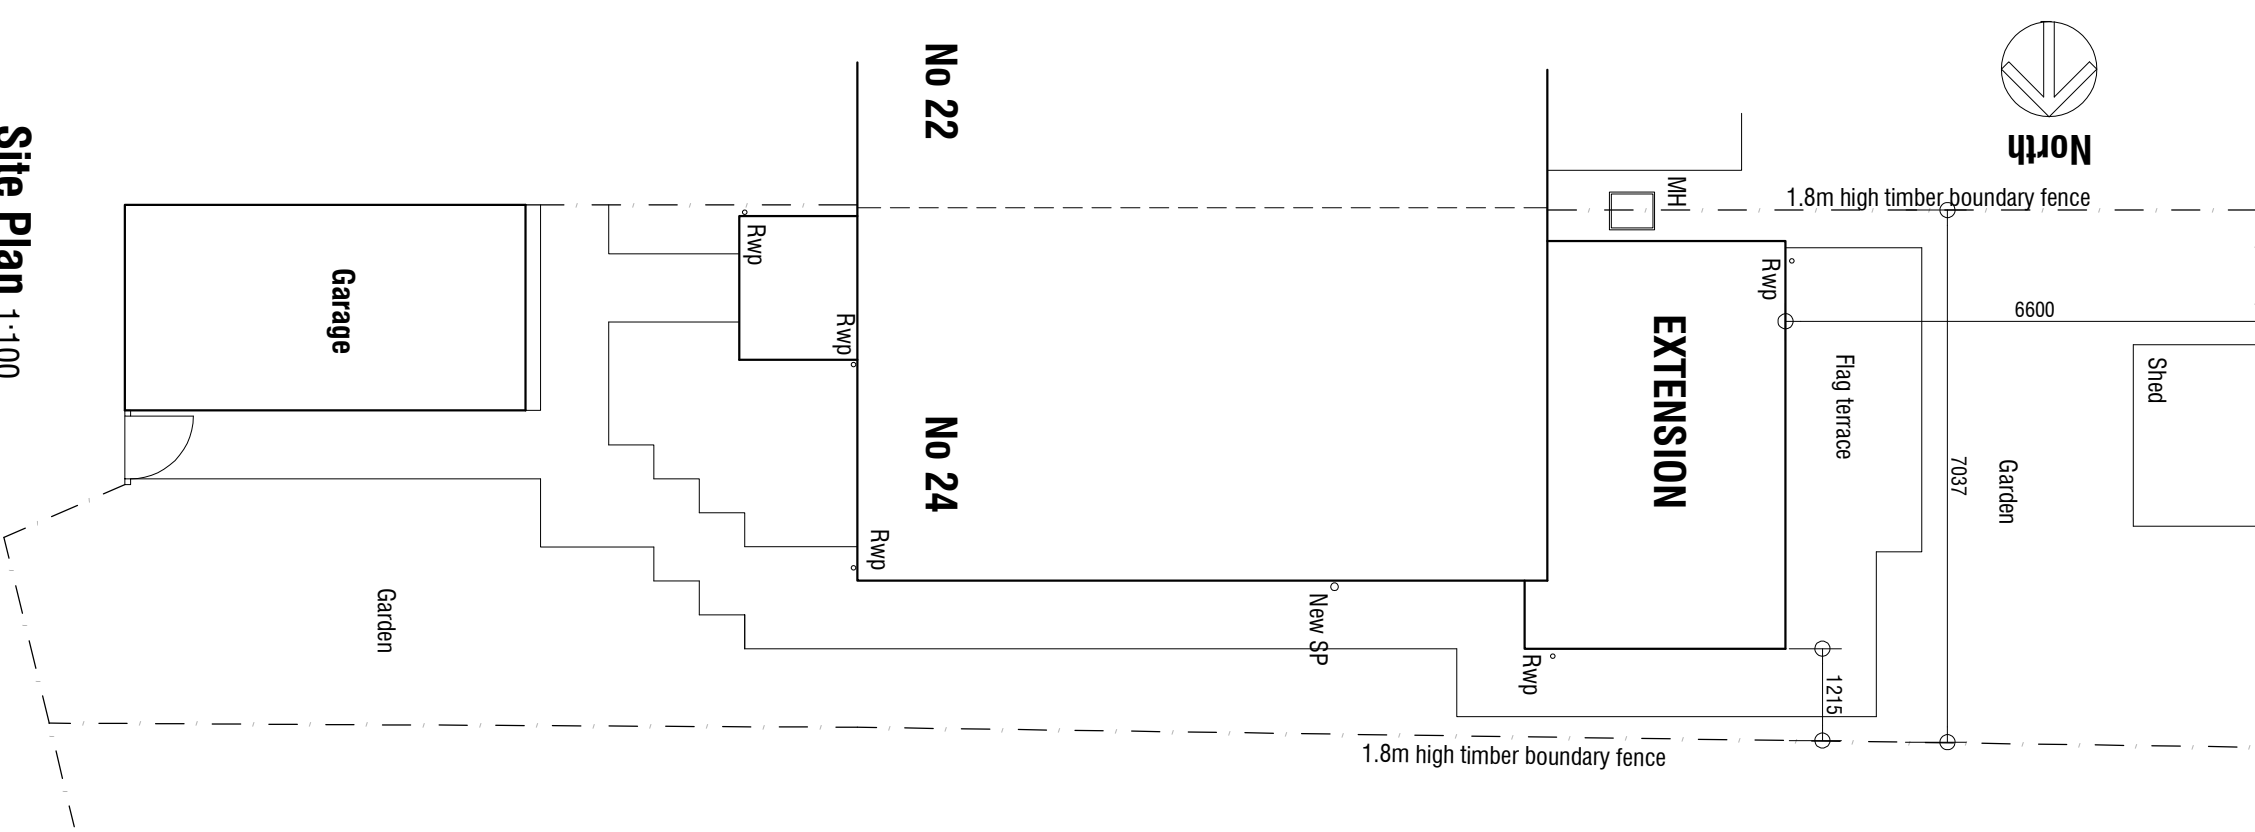

Site Plan 1:100

24 Intake Lane  
Pogmoor  
Barnsley

AS PROPOSED

PLANS & ELEVATIONS

mboothdesign

architectural design and building consultants

Fairfield House  
Barnesal Close Barnsley  
S70 2PL  
T: 01226 268256  
M: 07851 686300  
E: mboothdesign@btconnect.com

Scale As shown @ A2 Drawn MJB

Date April 2019 Ref. 19.41

Dwg No. P1 Rev. B

Copyright mboothdesign. All drawings to include within drawings shall be dimensioned for setting out in existing buildings and to be checked and verified on site.

Rev B - 04.07.2020 - Amend Bi-fold doors and bedroom window; add rooflight.  
Rev A - 22.07.2020 - Updated for planning submission.