


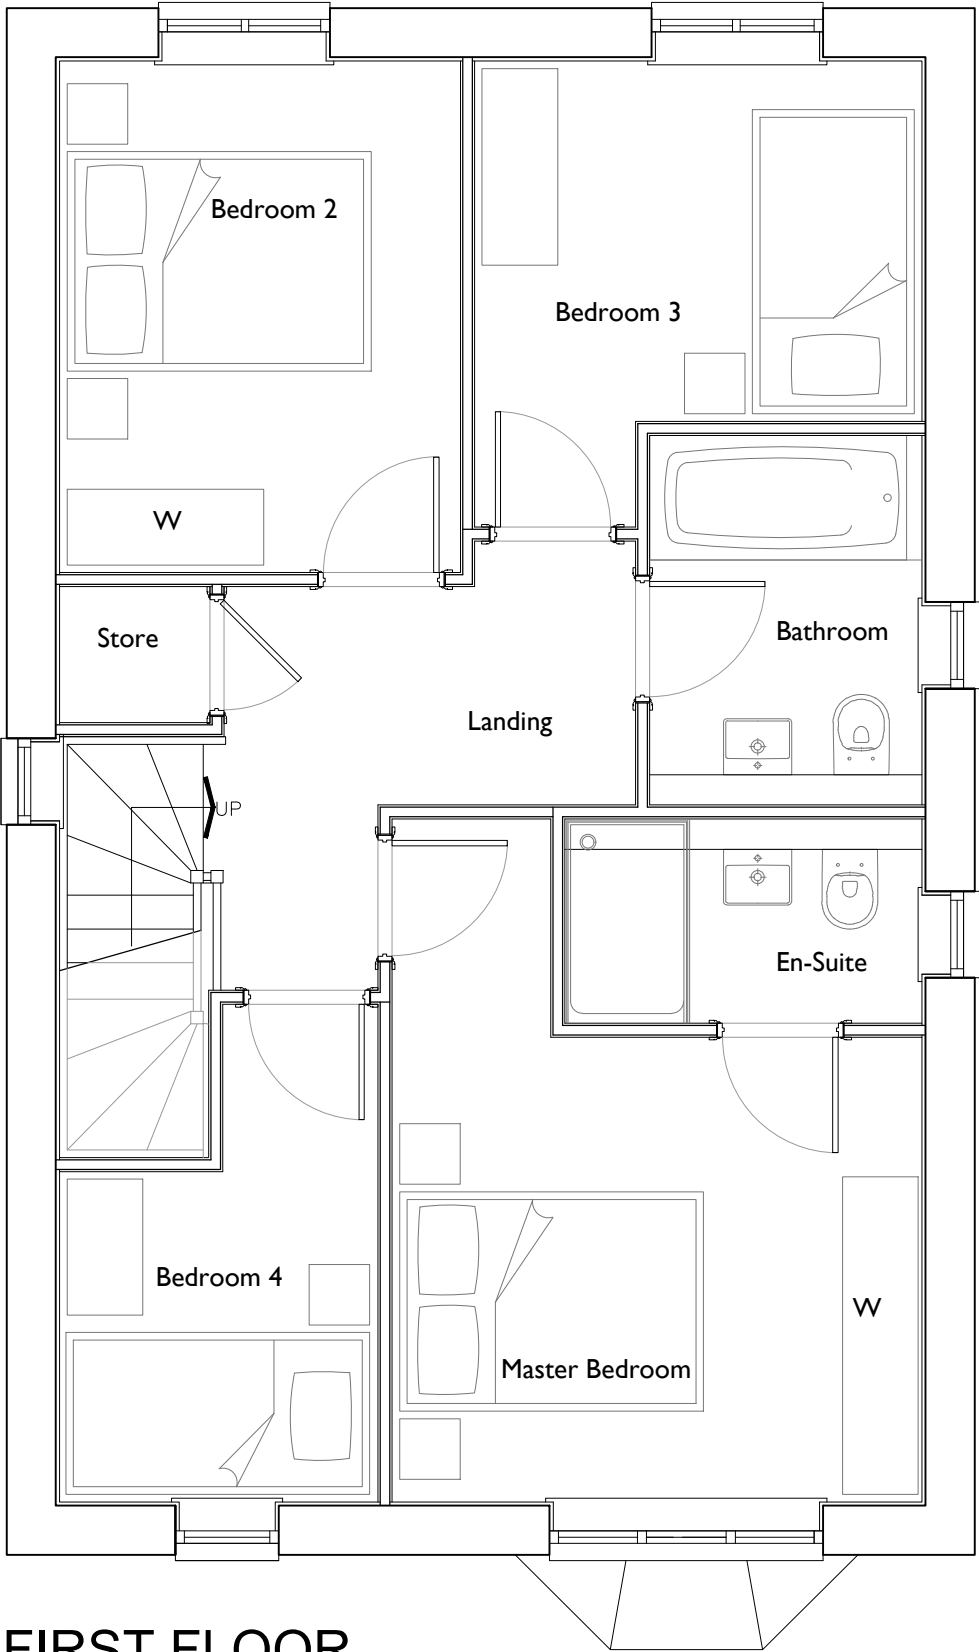

FIRST FLOOR

AS
PLOT 12, 17

Date	Description	Rev	House Type	Thorpe Arch Grange			Scale @ A3	1:50	Date	18/03/21
			N401	Walton Road						
			Drawing Title	Thorp Arch			Drawn	JL	Checked	
			First Floor Plan	LS23 7BA						
			Site	01937 543599			Drawing No.	TS-N401.02	Rev.	
			Thurlstone	www.newethomes.co.uk						
 NEWETT HOMES										

