



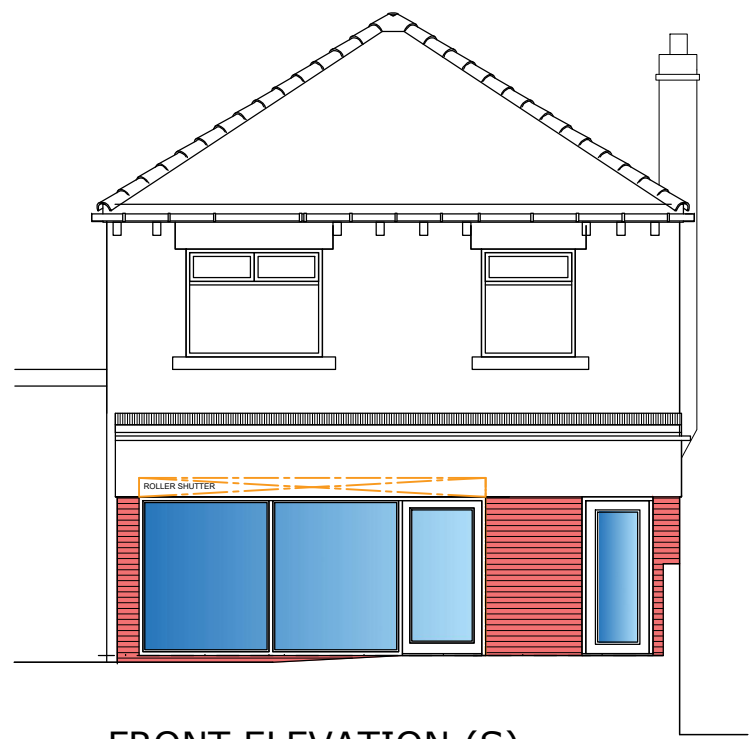



FRONT ELEVATION (S)
AS EXISTING
SCALE 1:100

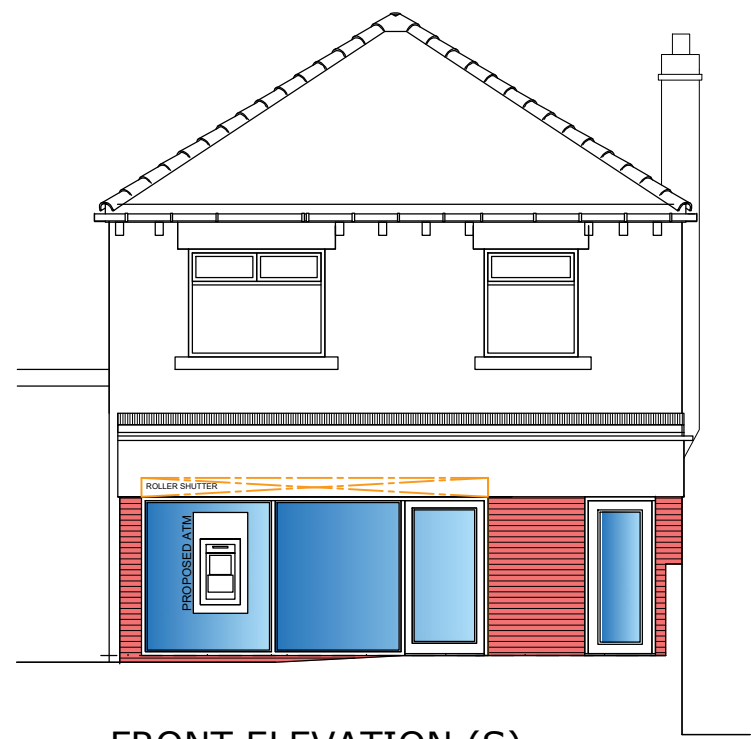


FRONT ELEVATION (S)
AS PROPOSED
SCALE 1:100



ATM MACHINE

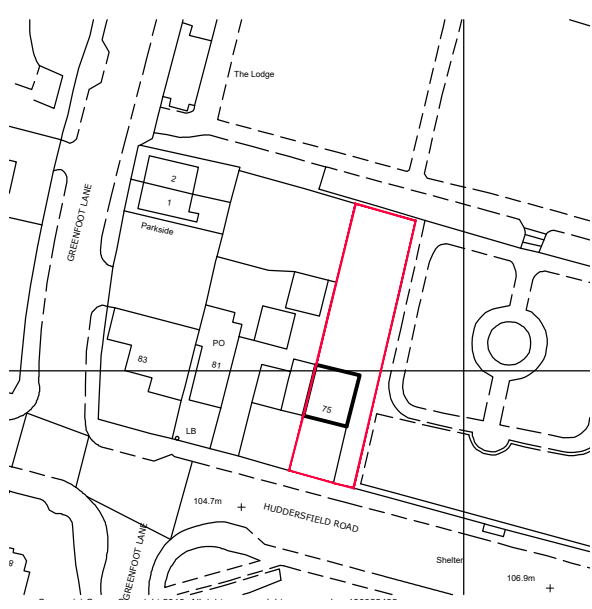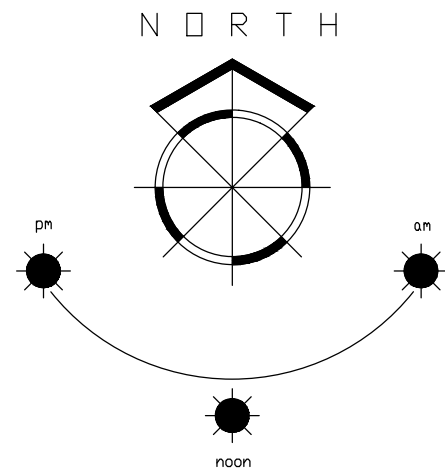


LOCATION PLAN
SCALE 1:1250

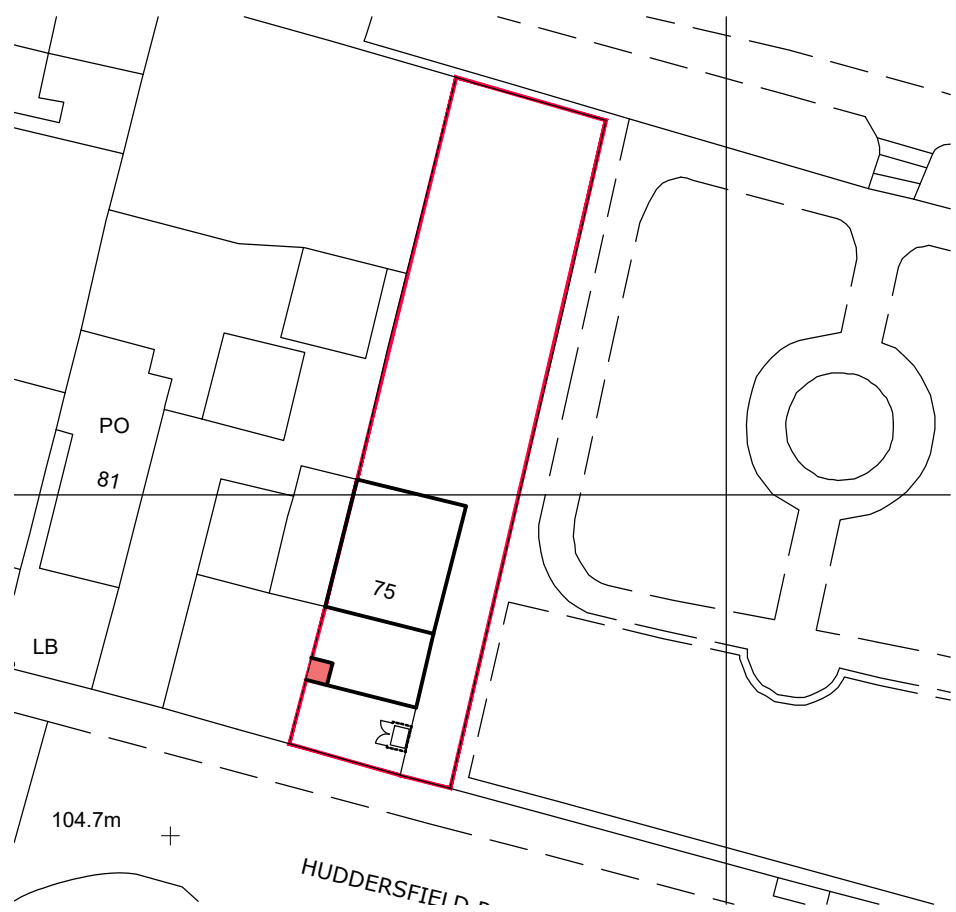


SITE PLAN
SCALE 1:500



SITE PLAN
SCALE 1:100

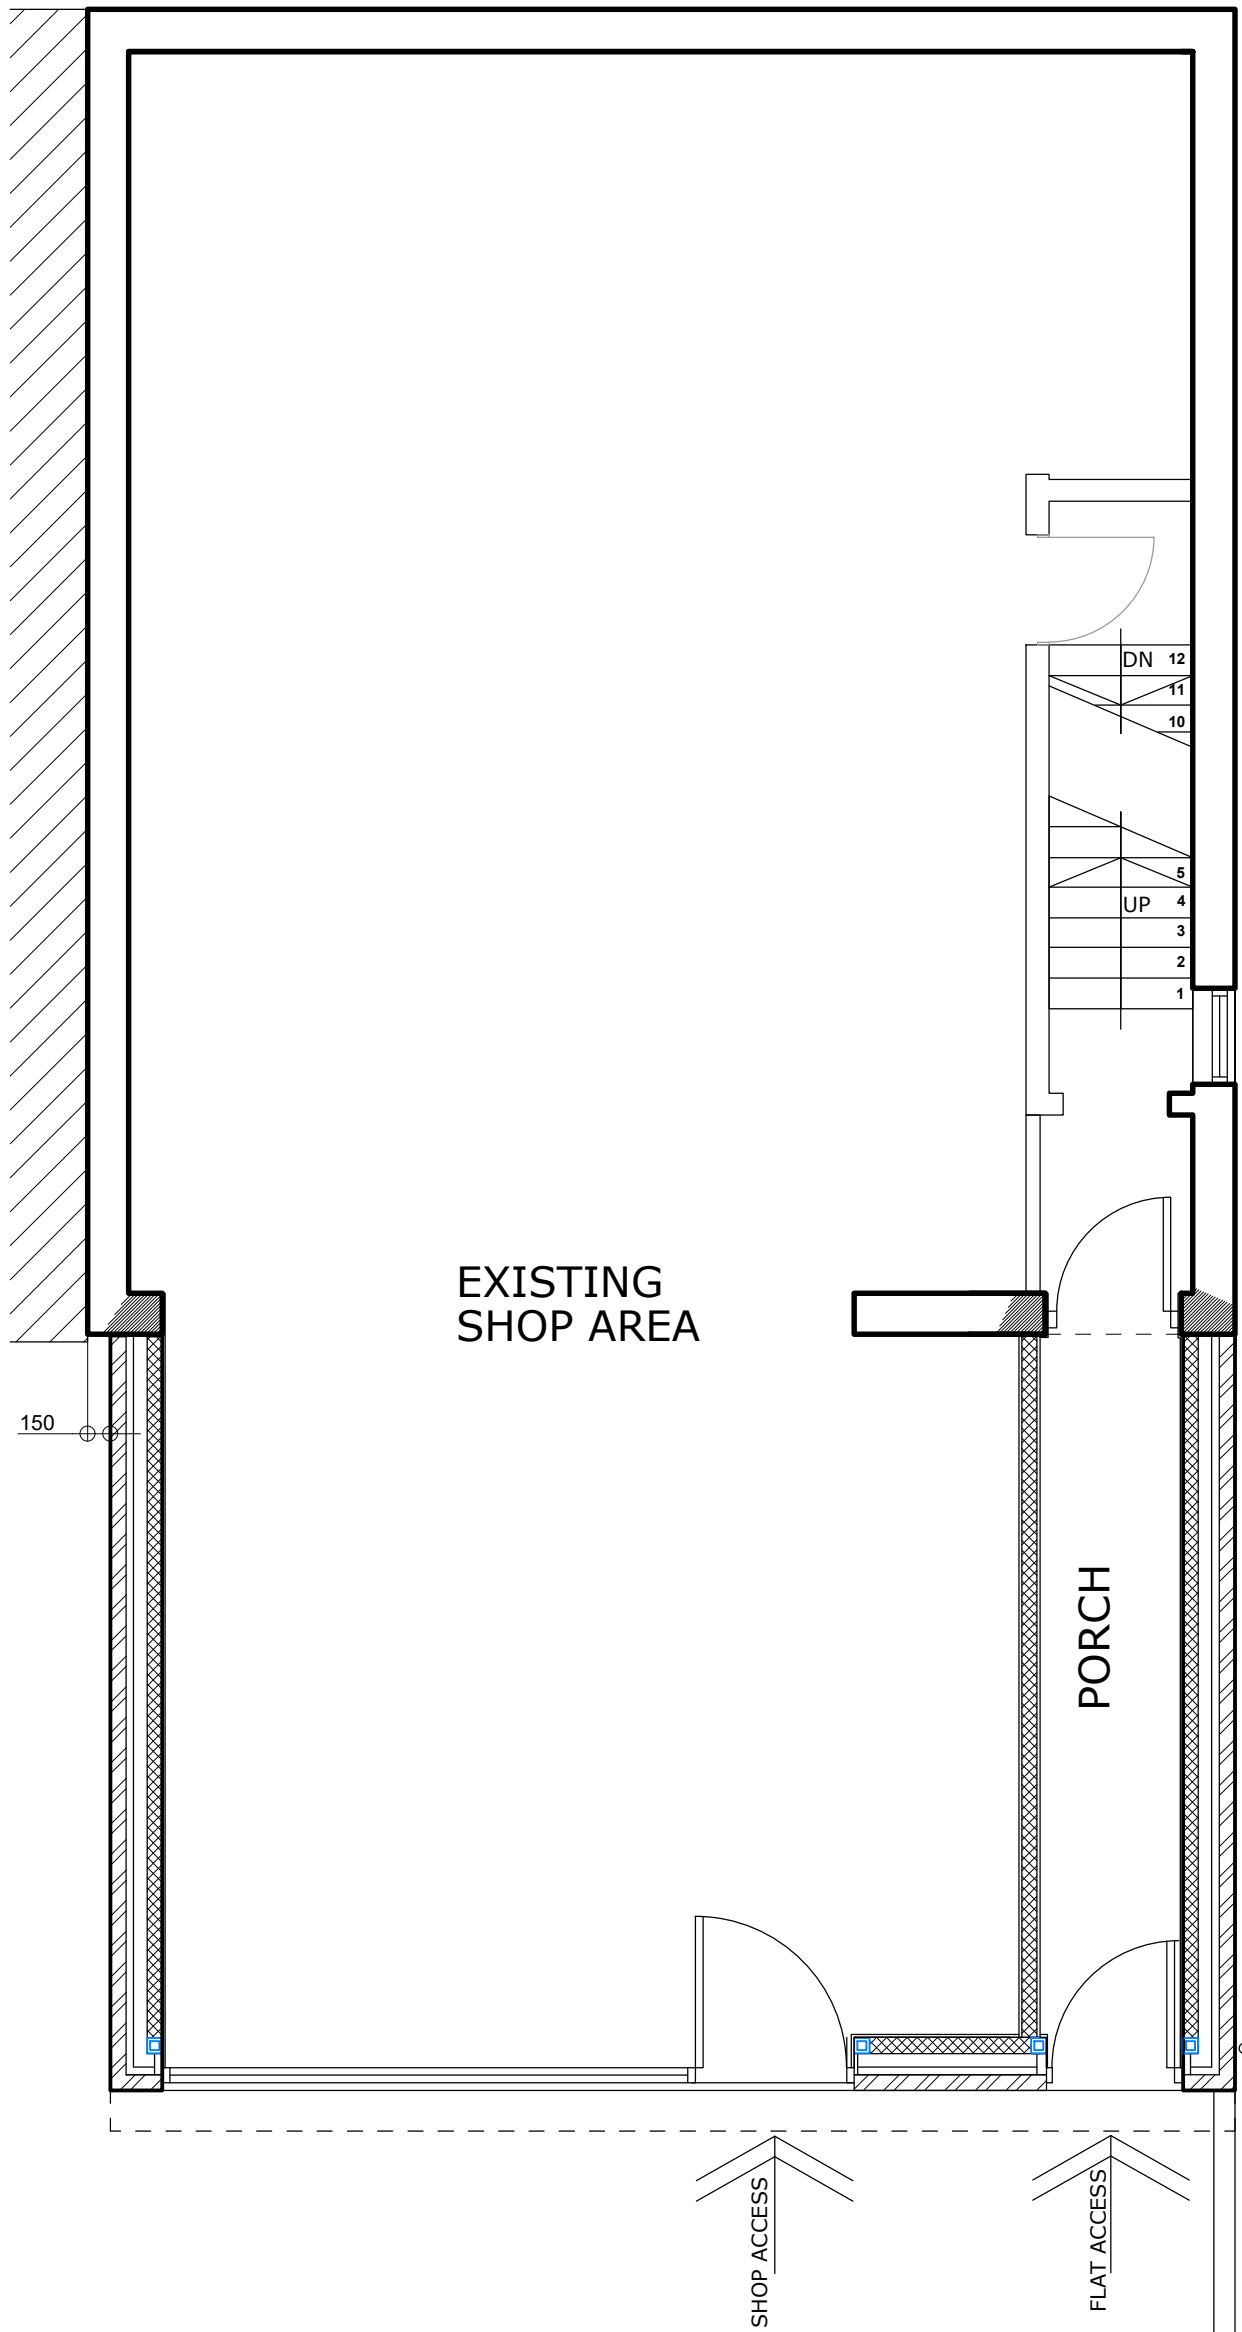

GROUND FLOOR PLAN
AS EXISTING
SCALE 1:50

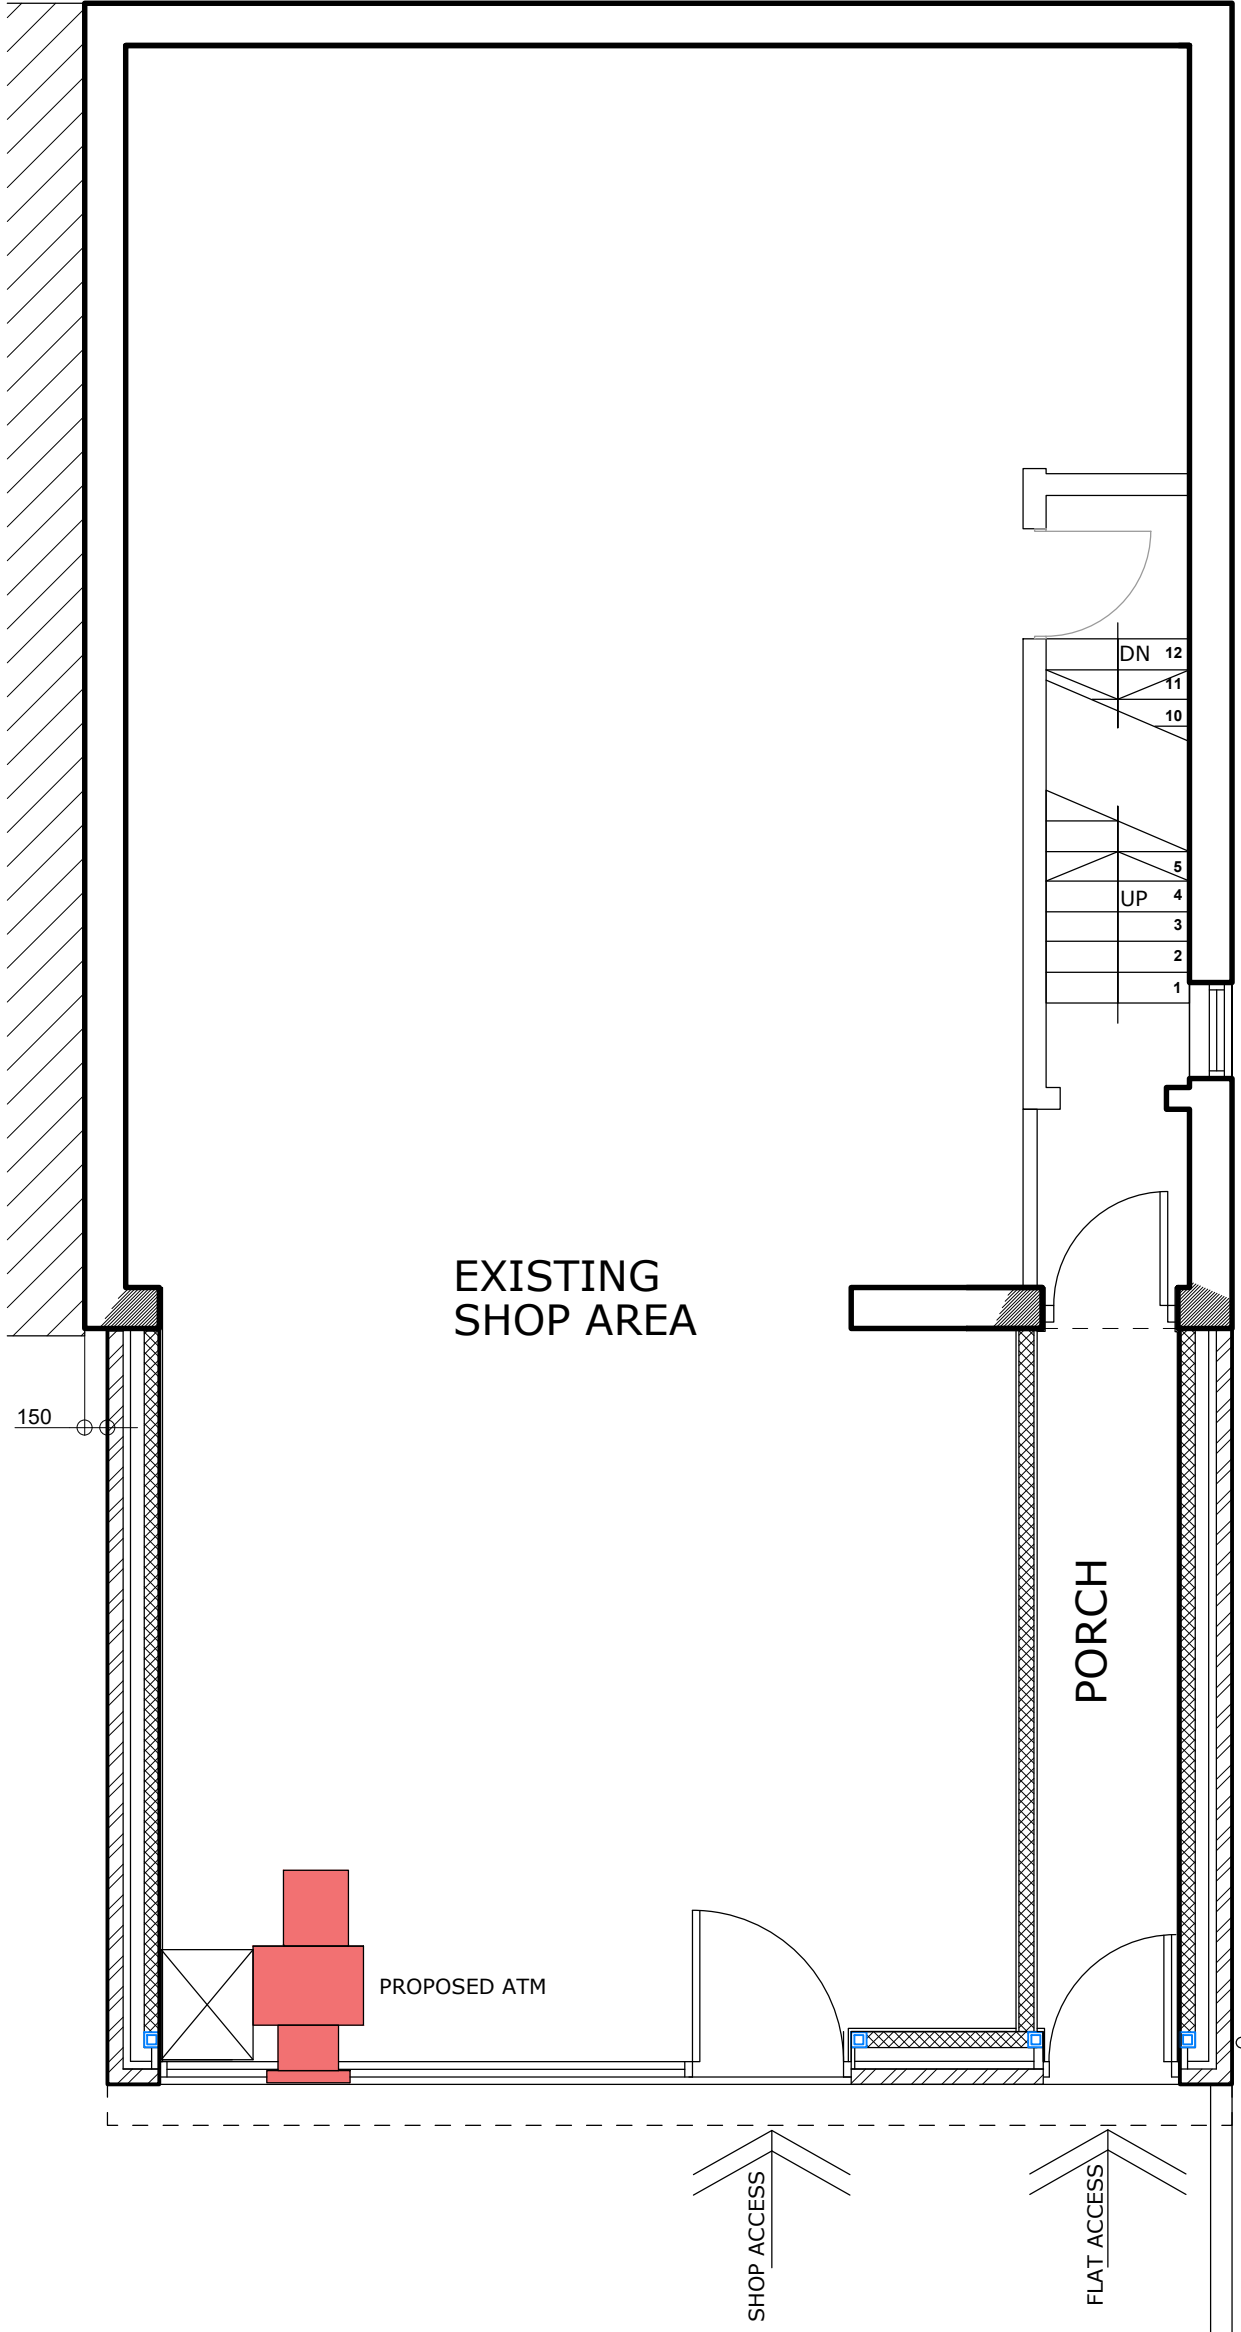

GROUND FLOOR PLAN
AS PROPOSED
SCALE 1:50

1. THIS DRAWING AND THE COPYRIGHTS AND PATENTS THEREIN ARE THE PROPERTY OF NYP ARCHITECTURAL LTD. REGISTERED IN ENGLAND AND WALES No. PENDING AND MAY BE USED OR REPRODUCED ONLY UNDER CONTRACT.
2. CONTRACTORS AND SUB-CONTRACTORS MUST CHECK AND AGREE ALL DIMENSIONS BEFORE PREPARING SHOP DRAWINGS OR COMMENCING WORK ON SITE.
3. CONTRACTORS ARE RESPONSIBLE FOR INFORMING THE DESIGNER OF ANY DISCREPANCY DISCOVERED ON THIS DRAWING OR BETWEEN THIS DRAWING AND ANY OTHER RELATED DOCUMENT ISSUED UNDER THE STANDARD FORM OF CONTRACT IN RESPECT OF THE WORK.
4. WRITTEN DIMENSIONS ONLY ARE TO BE USED FROM THIS DRAWING. IF IN ANY DOUBT ASK FOR CLARIFICATION.

Revisions.		
Date	Suffix	Description

Notes.

NYP
ARCHITECTURAL
LTD

BBIC, INNOVATION WAY, BARNSELEY, S75 1JL.
Tel: 01226 200989. E: scott@nypas.co.uk

Project.
**YOGI,
75 HUDDERSFIELD RD
BARNSELEY
S75-1AA**

Drawing Title.
**PLANNING
ATM MACHINE**

Client.
A. PATEL

Date.
AUG 2026

Scale.
AS INDICATED

Ref.	Dwg. No.	Rev.
2025/83	03	