




Front Elevation

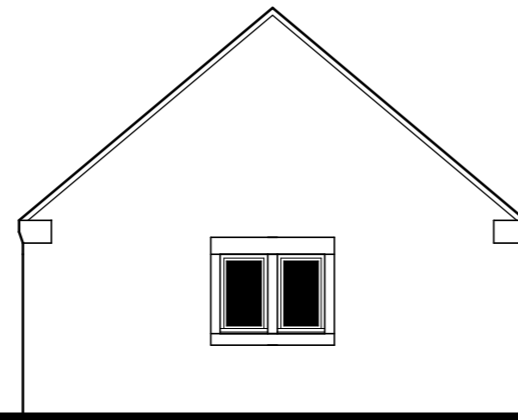


Side Elevation

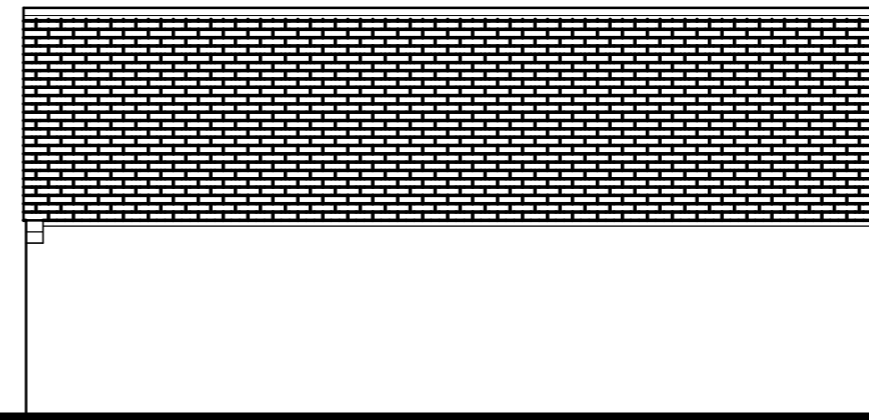

Front Elevation

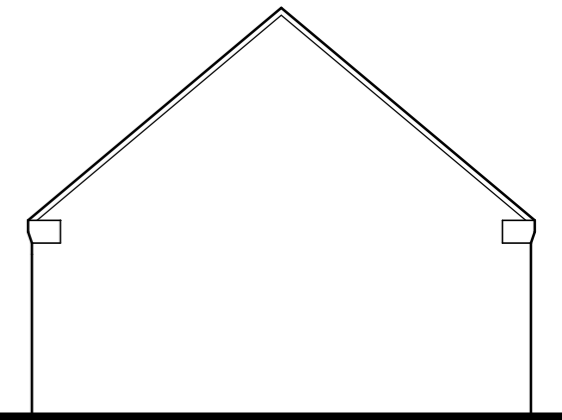

Side Elevation

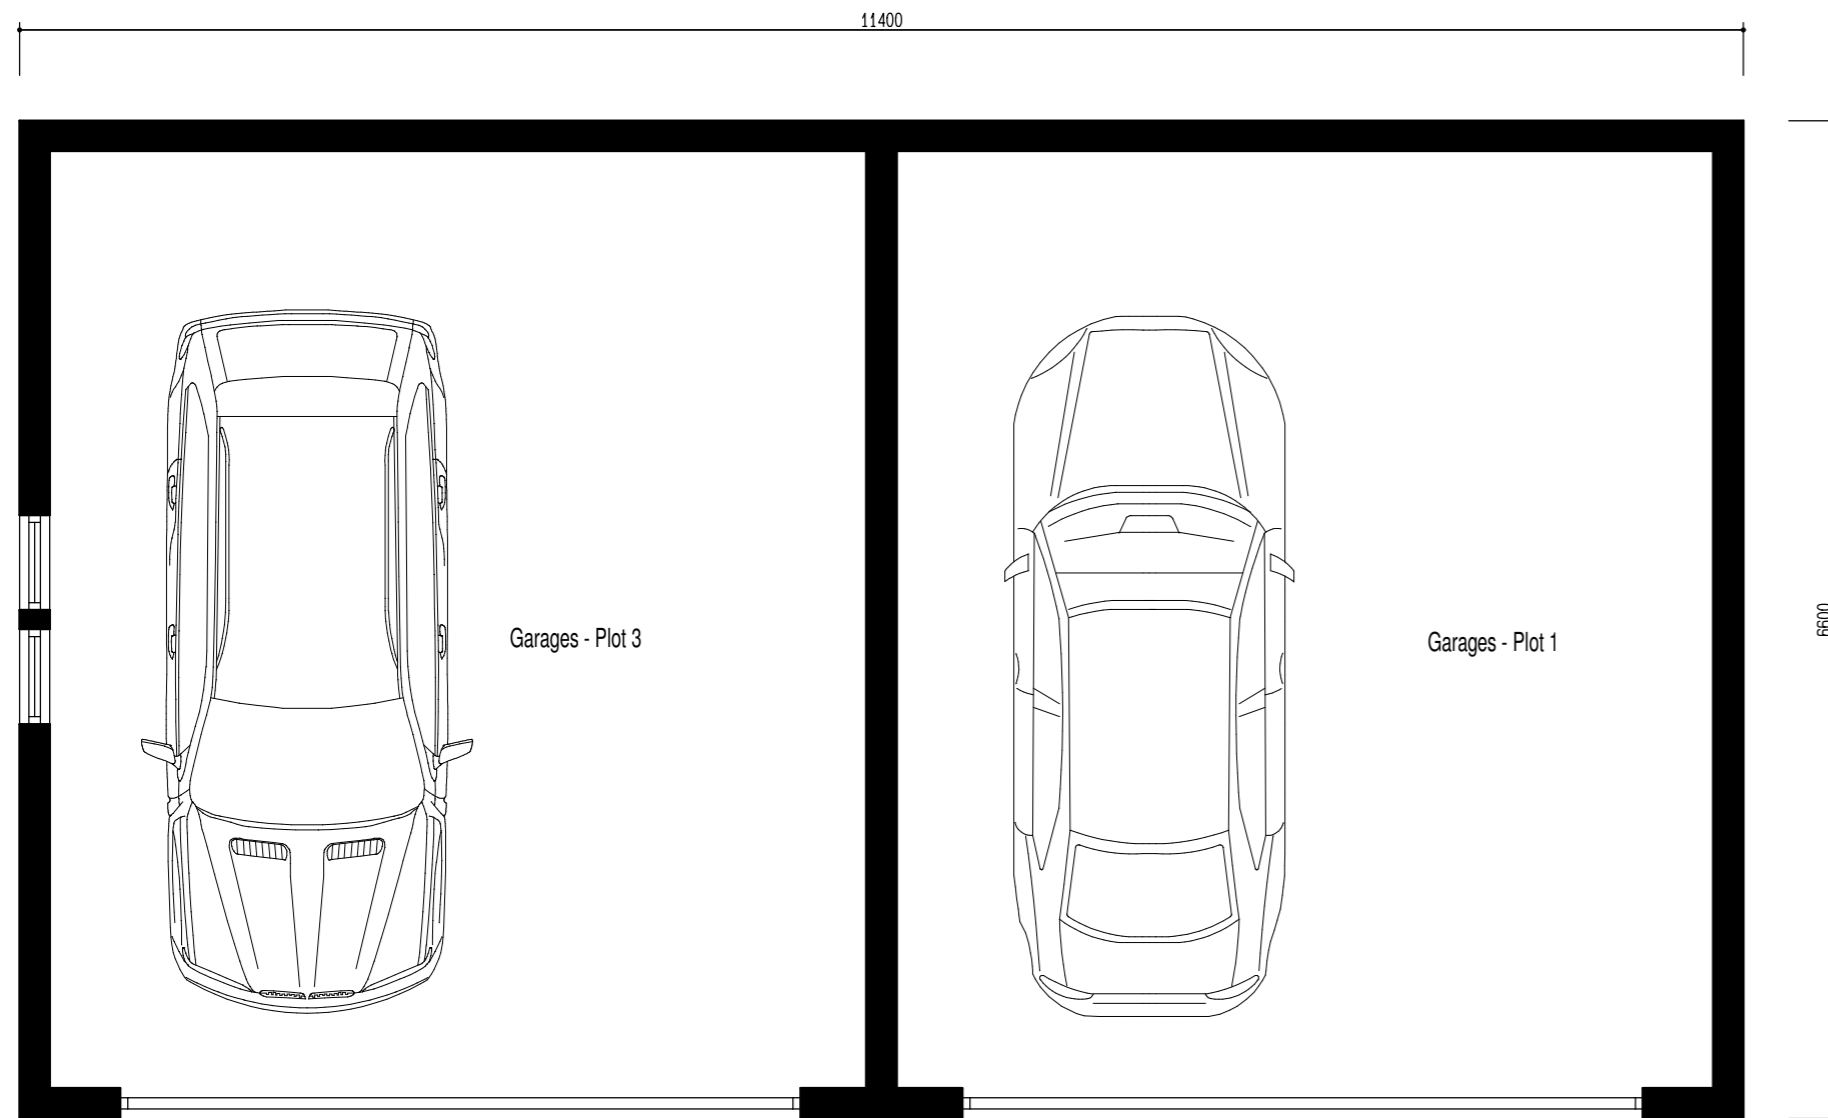

Plan

Date: July 2016	Drawn: R.W. Saxton.
Drawing Title: Garage Block Plots 1 & 3 Planning Drawing	
Drawing No. 16.009.6	Scale: 1/50 & 100 @ A2 size

Project Title:
 Proposed Residential Development at Beech House Farm, Birdwell,
 Barnsley for Mr G. Hather.

SAXTON DESIGN LIMITED
 Architectural Design Consultants
 Unit 1 Brancroft Farm - Bawtry Road - Austerfield - Doncaster - DN10 6EZ
 Telephone : 01302 - 771660 email: rob@unicombox.co.uk