


PROPOSED FLOOR PLAN

Listed Building Consent Application

FLOOR PLAN

SCALE 1:50

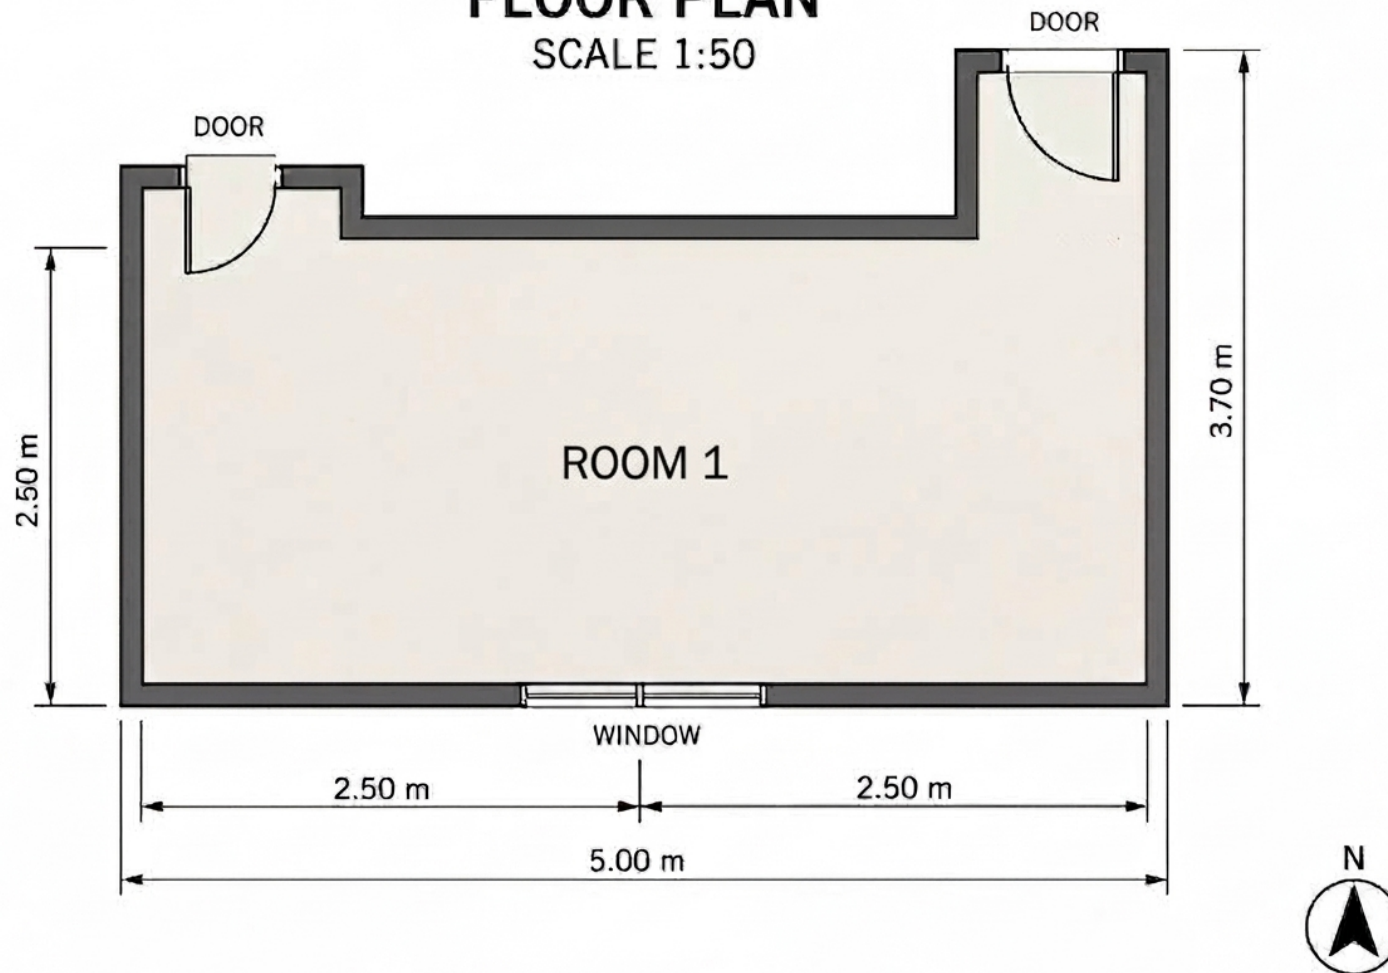

Application No: 2026/0725/INVALID
Proposal: Removal of non-load bearing internal wall

Drawing Title: Proposed Floor Plan
Scale: 1:50 @ A4