




EXISTING FRONT ELEVATION
SCALE 1:100



EXISTING SIDE ELEVATION
SCALE 1:100

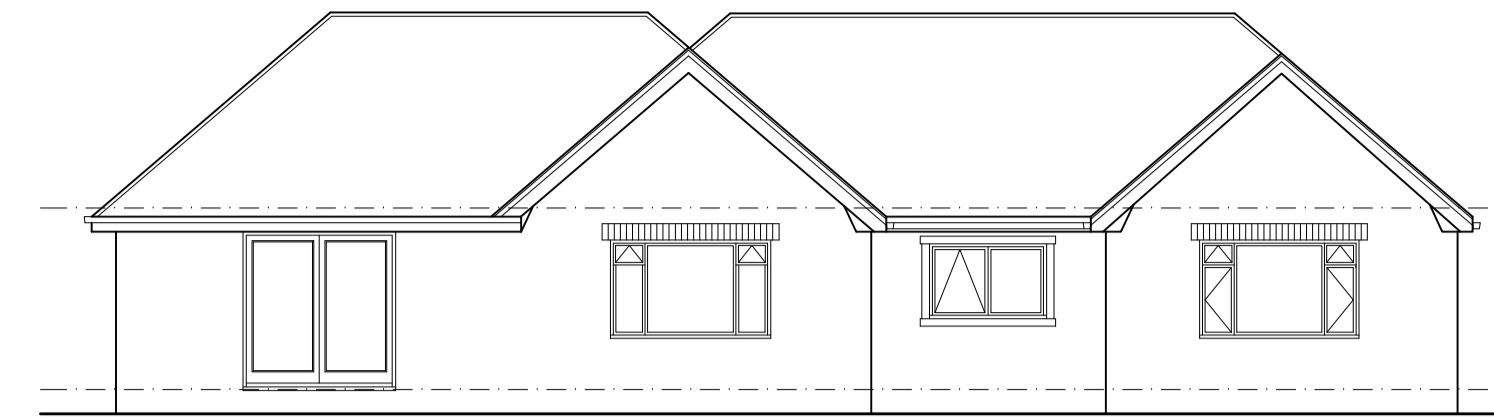


EXISTING REAR ELEVATION
SCALE 1:100




PROPOSED FRONT ELEVATION
SCALE 1:100


PROPOSED RENDER

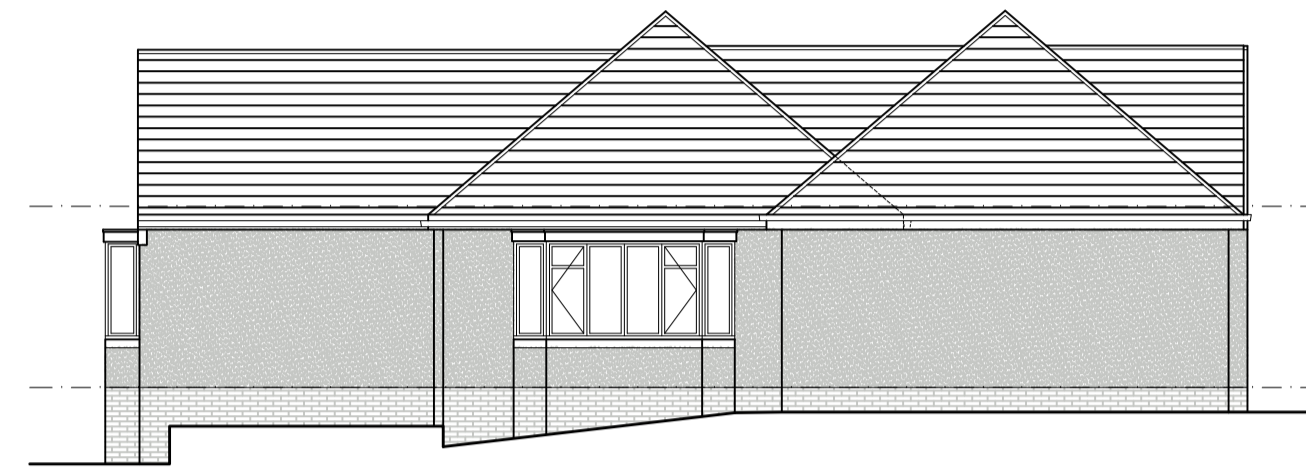


PROPOSED SIDE ELEVATION
SCALE 1:100

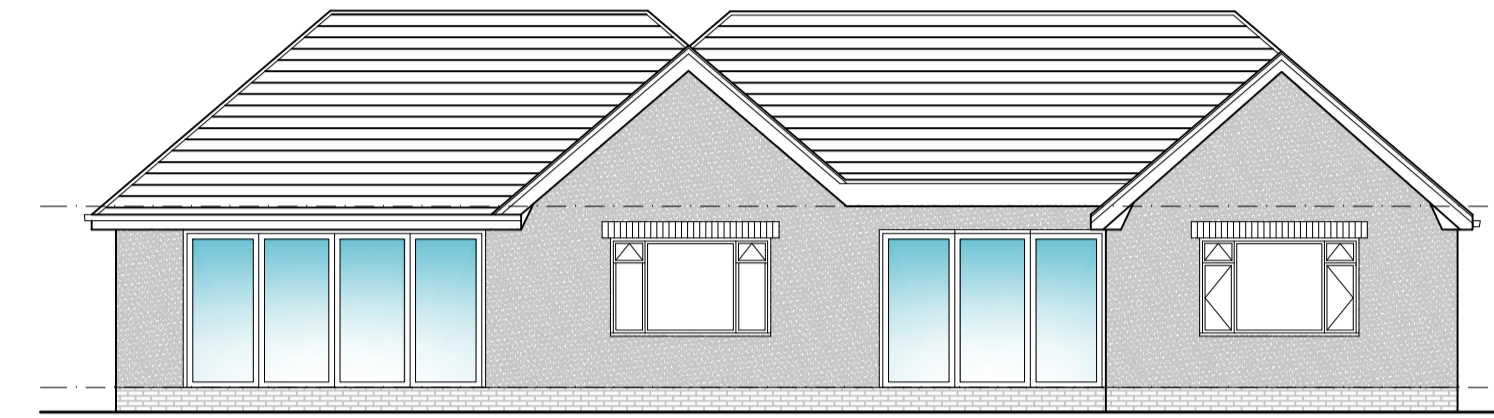

PROPOSED REAR ELEVATION
SCALE 1:100

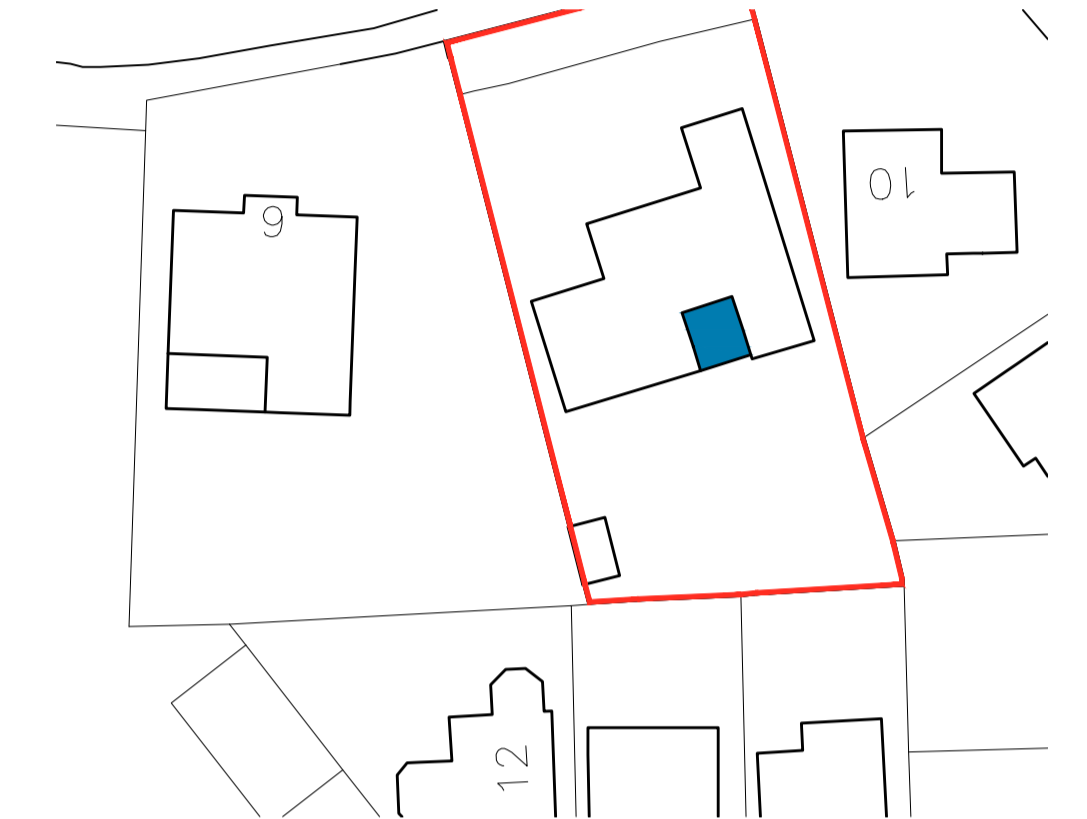


BLOCK PLAN
SCALE 1:500

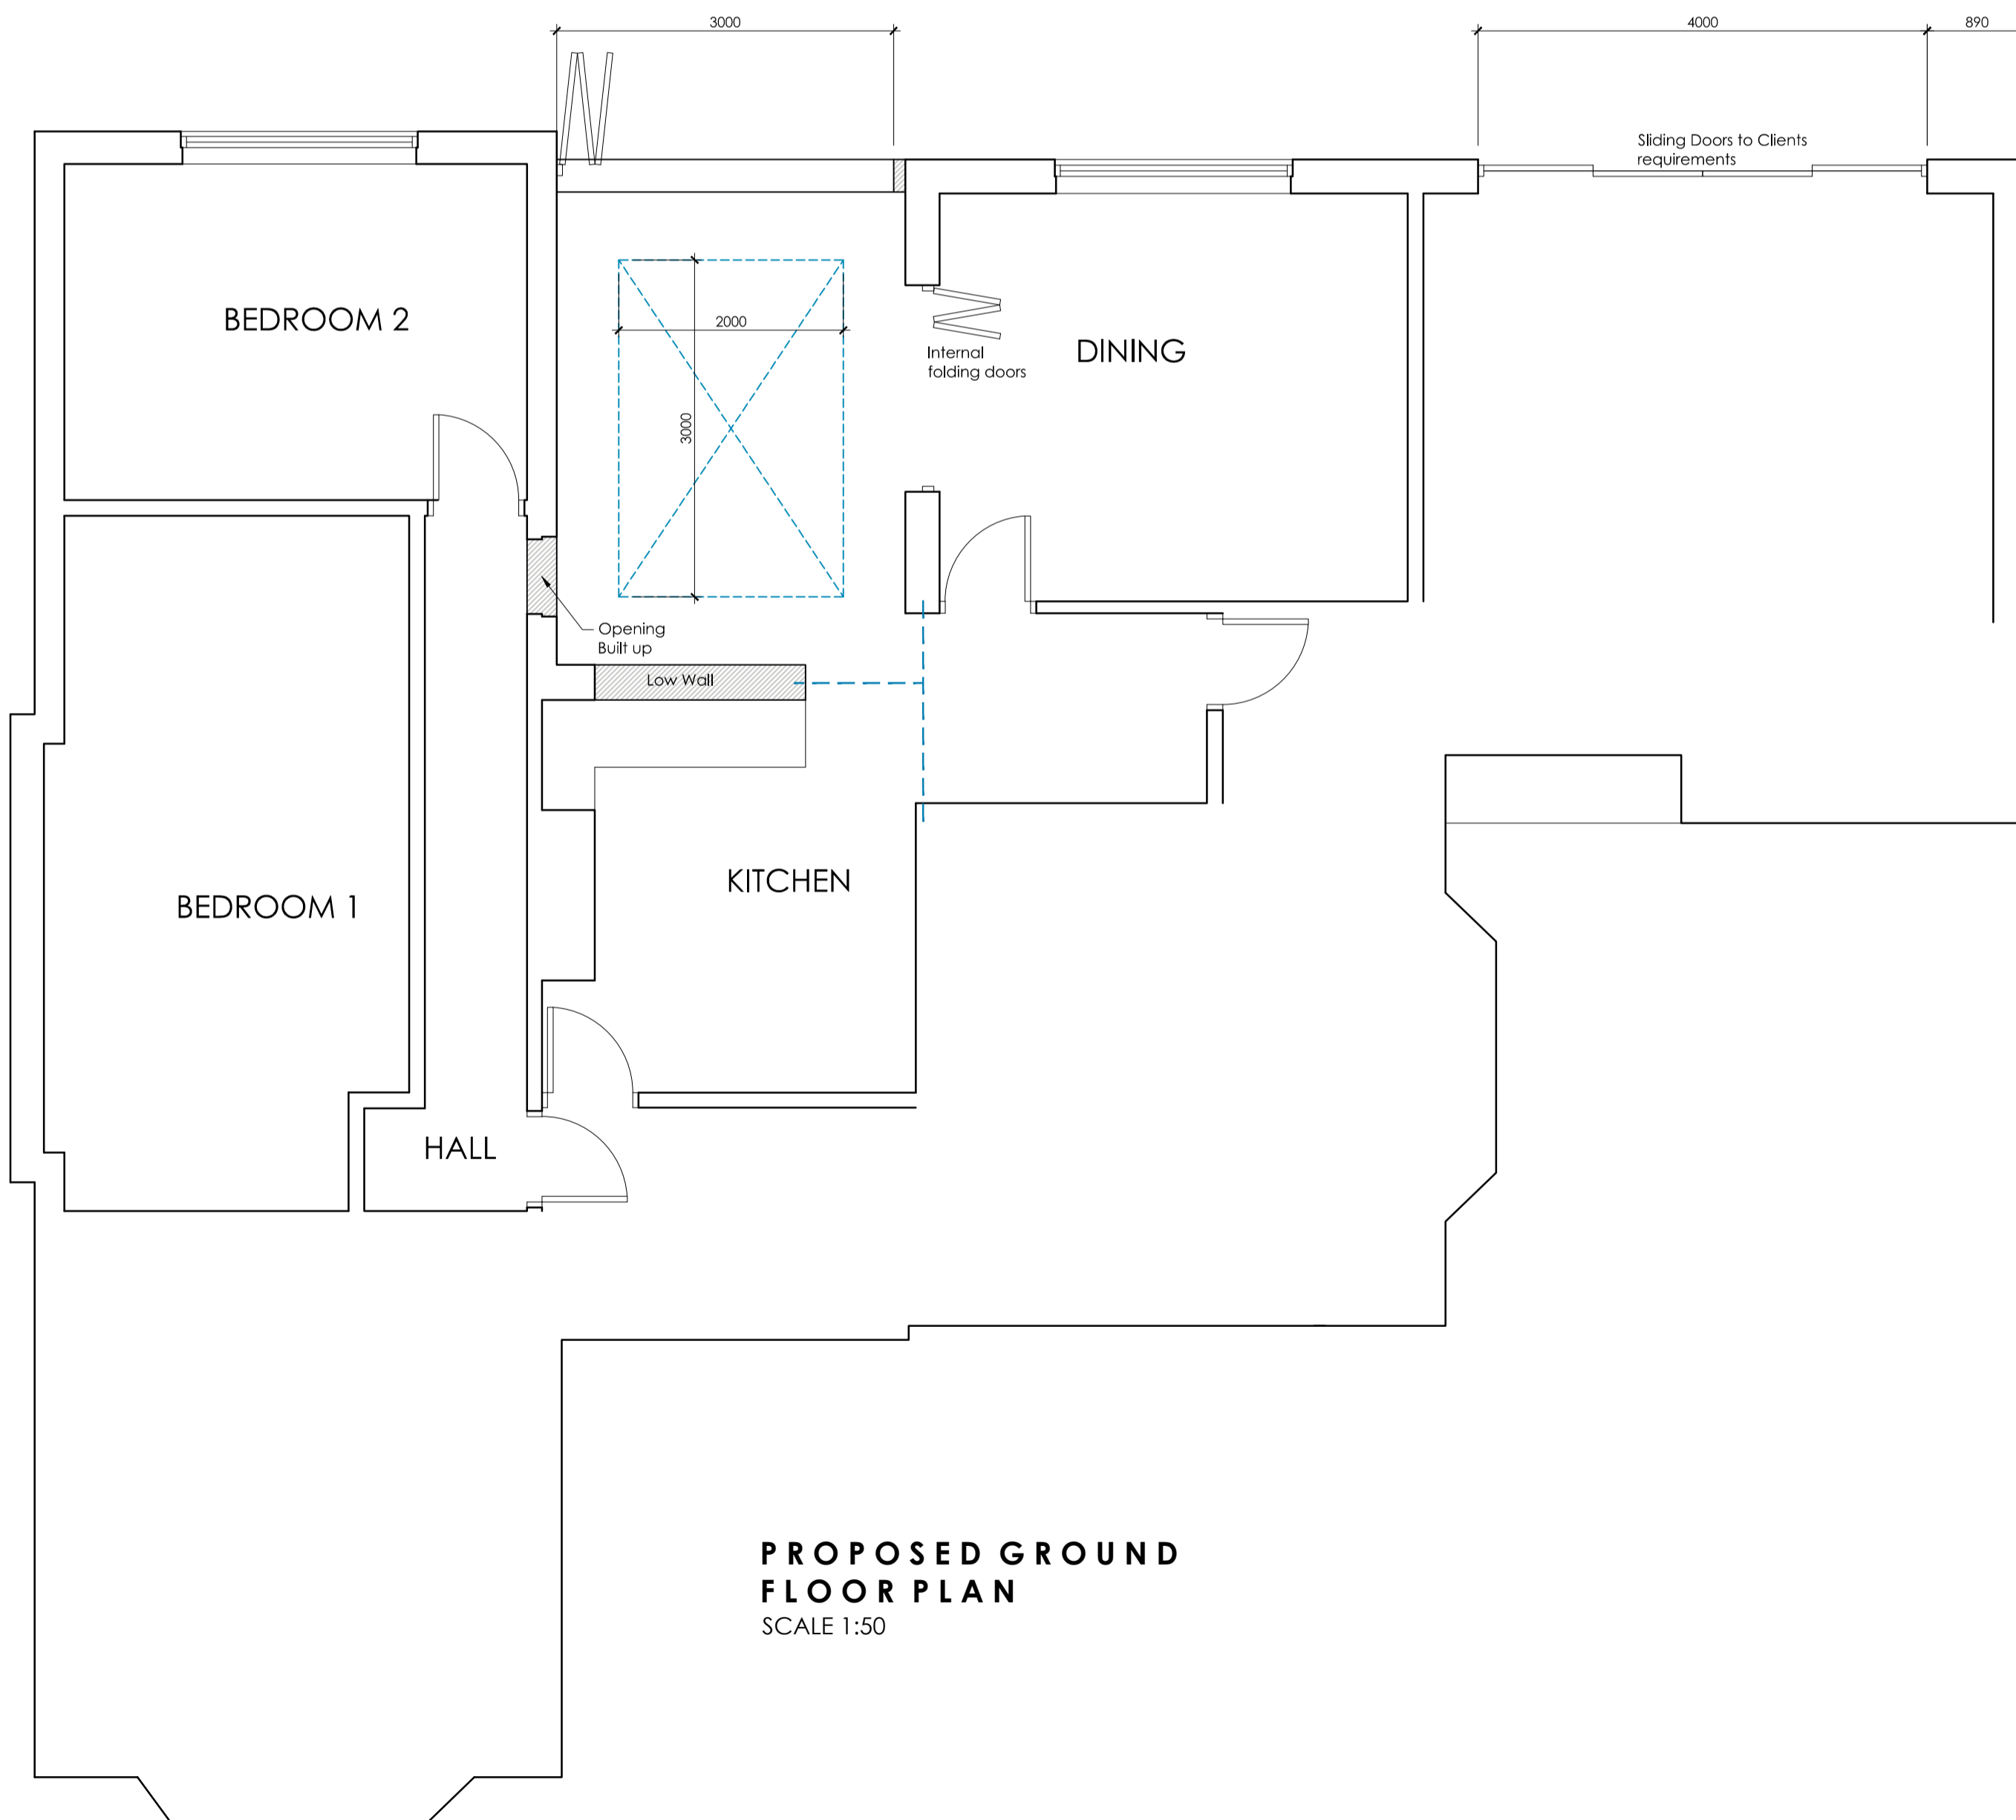

PROPOSED GROUND FLOOR PLAN
SCALE 1:50



EXISTING GROUND FLOOR PLAN
SCALE 1:100

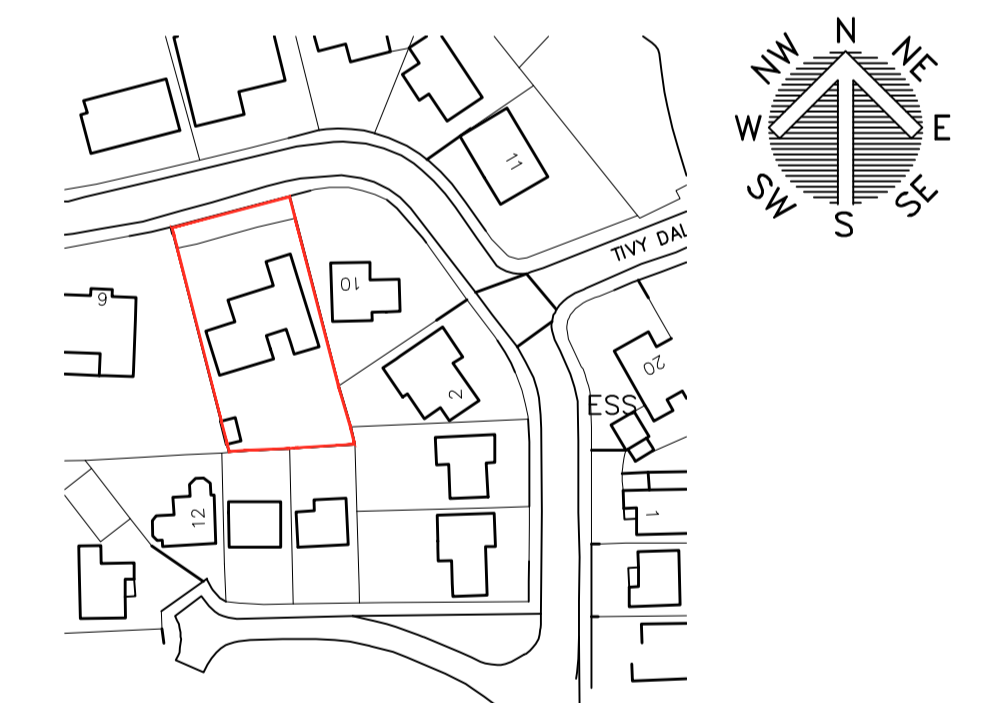

LOCATION PLAN
SCALE 1:1250

		OFFICE ONE, 34 VICTORIA ROAD, BARNSELY, S70 2BU		Phone: 01226 208482 Email: info@whiteaguspартnership.co.uk Web: www.whiteaguspартnership.co.uk	
ARCHITECTURAL SERVICES					
Project: PROPOSED EXTENSION AT 8 TIVY DALE CLOSE BARNSELY, S75 4ER			Client: STUART MORAN		
Drawing Title: PLANS AND ELEVATIONS		Date: MAY 2021		Scale: 1:50 & 1:100 @ A1	
Ref: 21-028		Dwg. No. 01		Rev. A	
Date	Suffix	Description	Date	Suffix	Description
28/05/2021	A	REVISED TO CLIENTS REQUIREMENTS			