


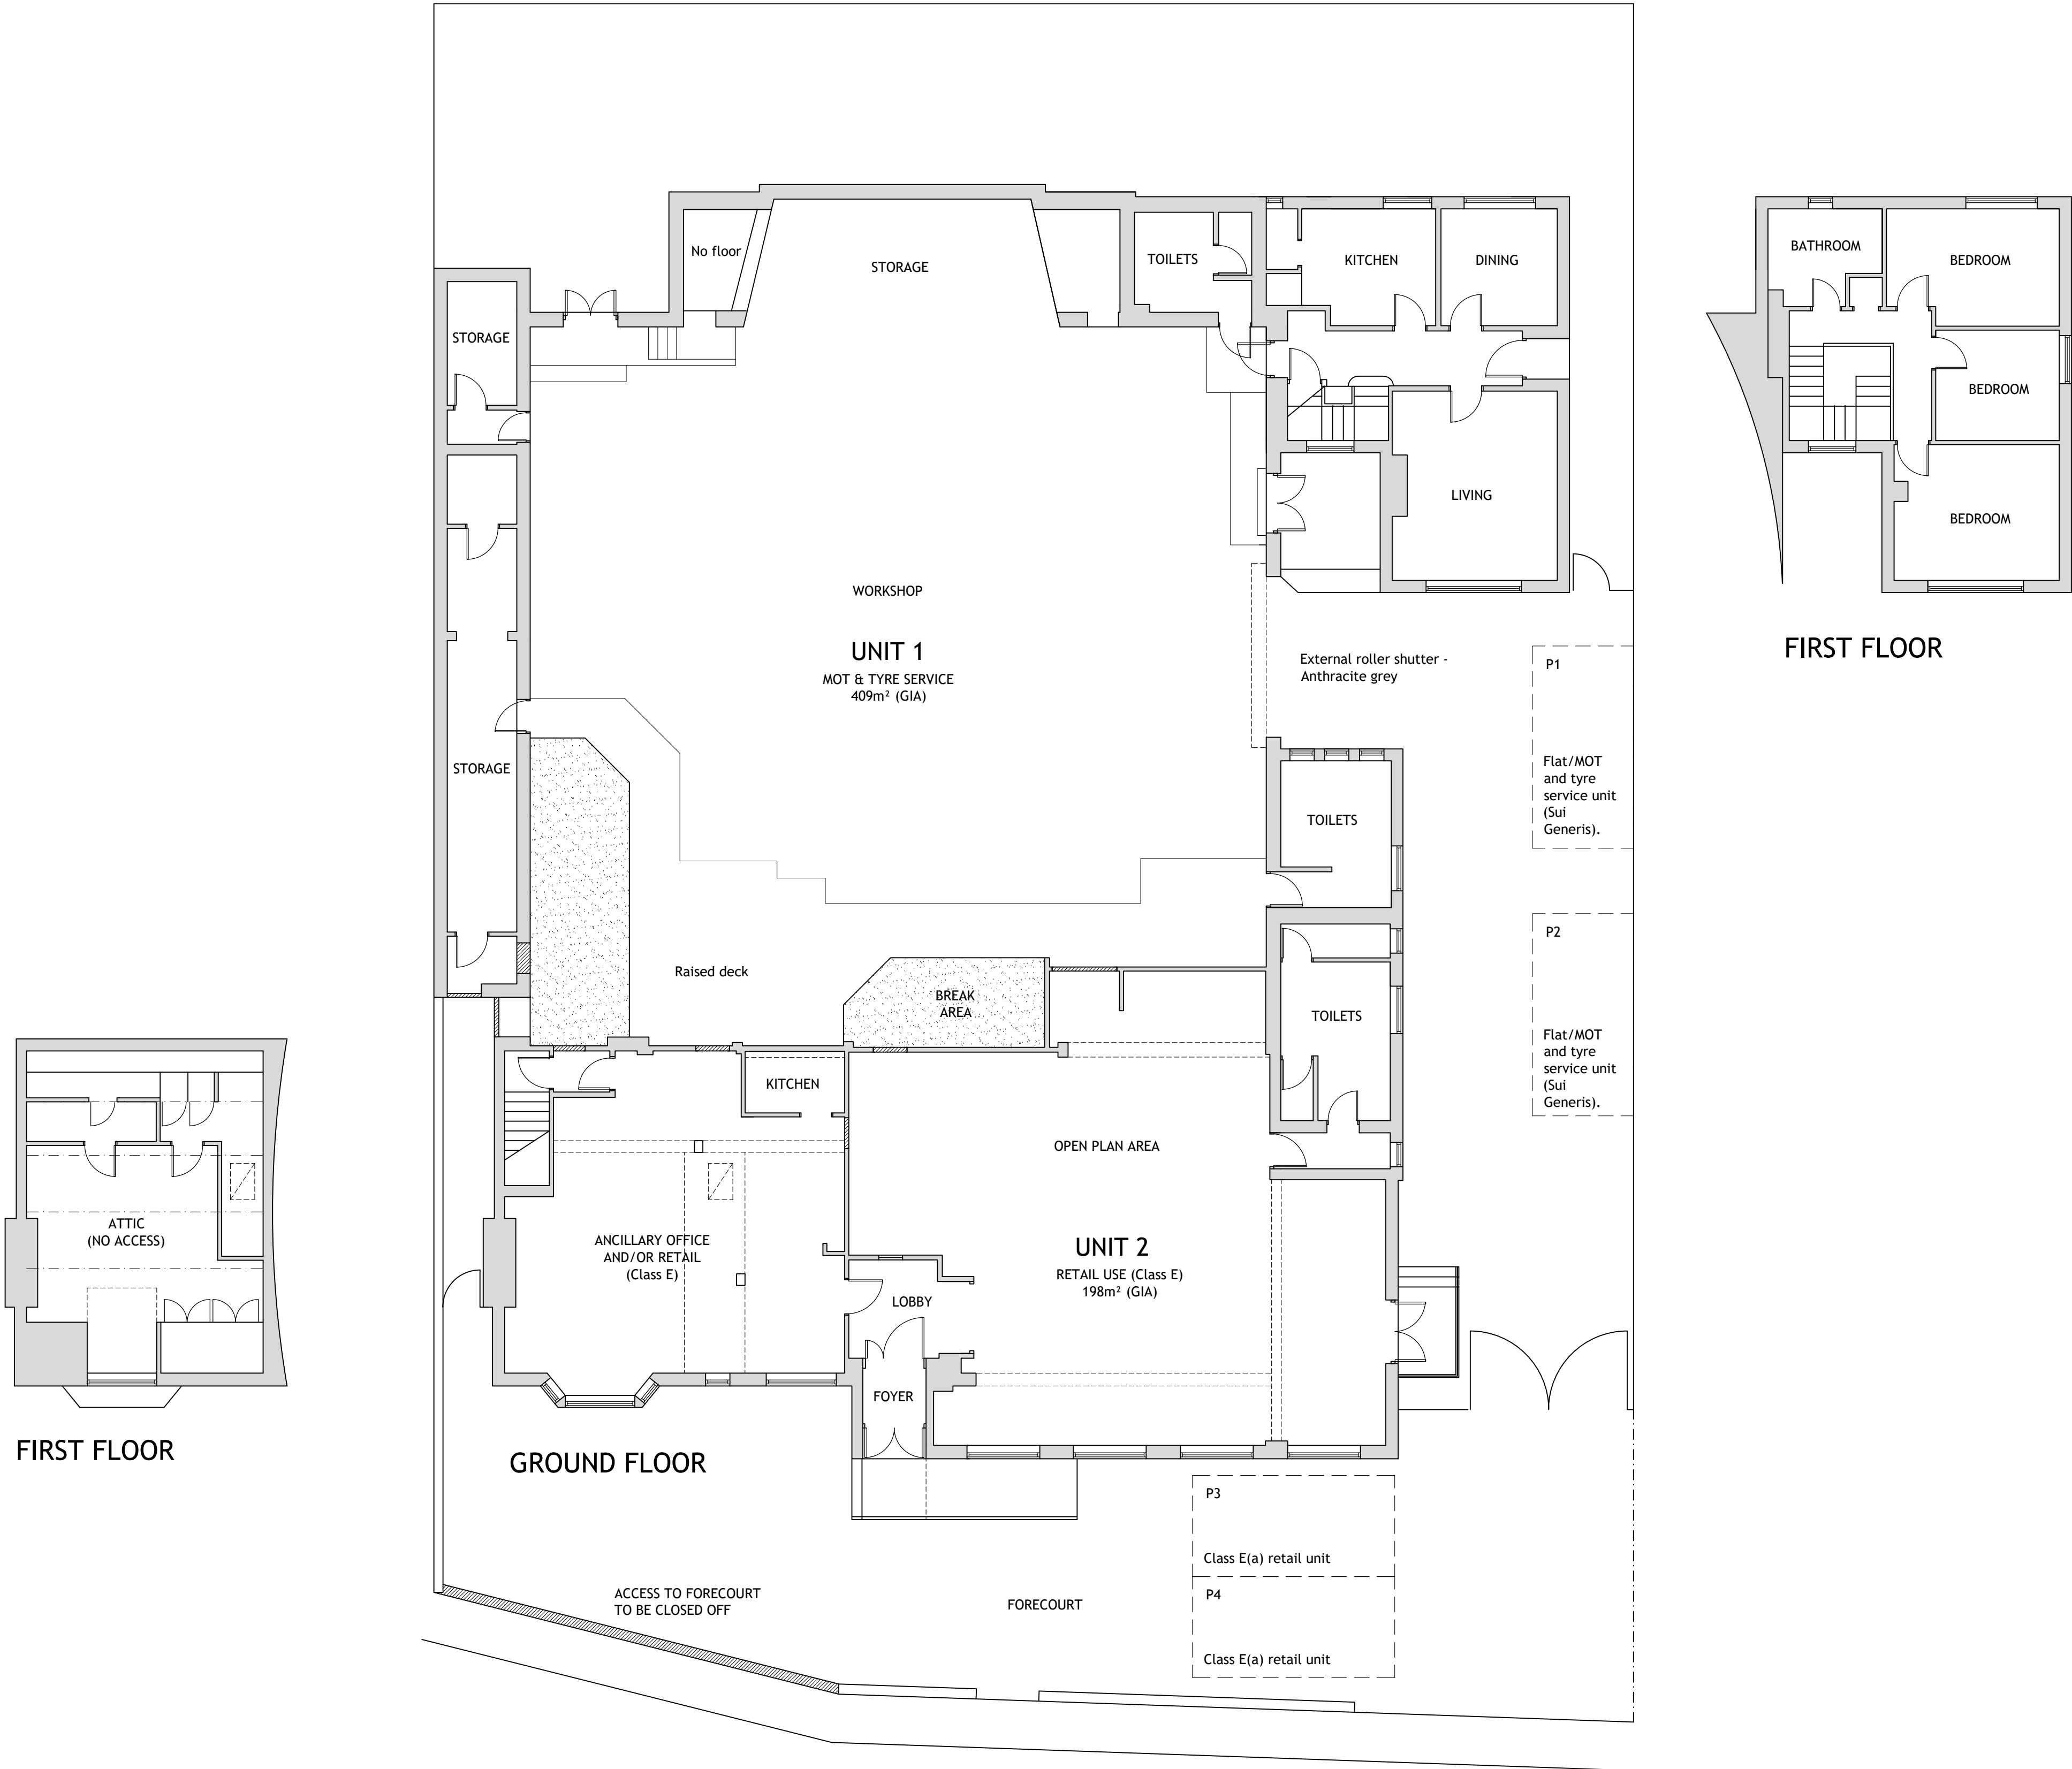

Project: Lundwood Social Club, Pontefract Road, Lundwood, Barnsley, S71 5PN		
Drawing Title: Proposed Floor Plans		
Drawn: DK	Date: May 26	Scale: 1:100@A1
Project No. 1666	Drawing No. 1666-03	Revision: 02