

ASDA

SAVING
YOU MONEY EVERY DAY

STORE

NETTO ROYSTON, BARNSELY

ADDRESS

MIDLAND ROAD

ROYSTON

BARNSELY

S71 4QW

SIGNAGE APPLICATION

The enclosed is supporting information for the rebranding of the existing Netto food store, at the aforementioned site & should be read in conjunction with the completed Advertisement application documentation (please see attached)


JOB NUMBER 10.165

EXISTING SITE INFORMATION

SITE LOCATION PLAN



RED LINE PLAN

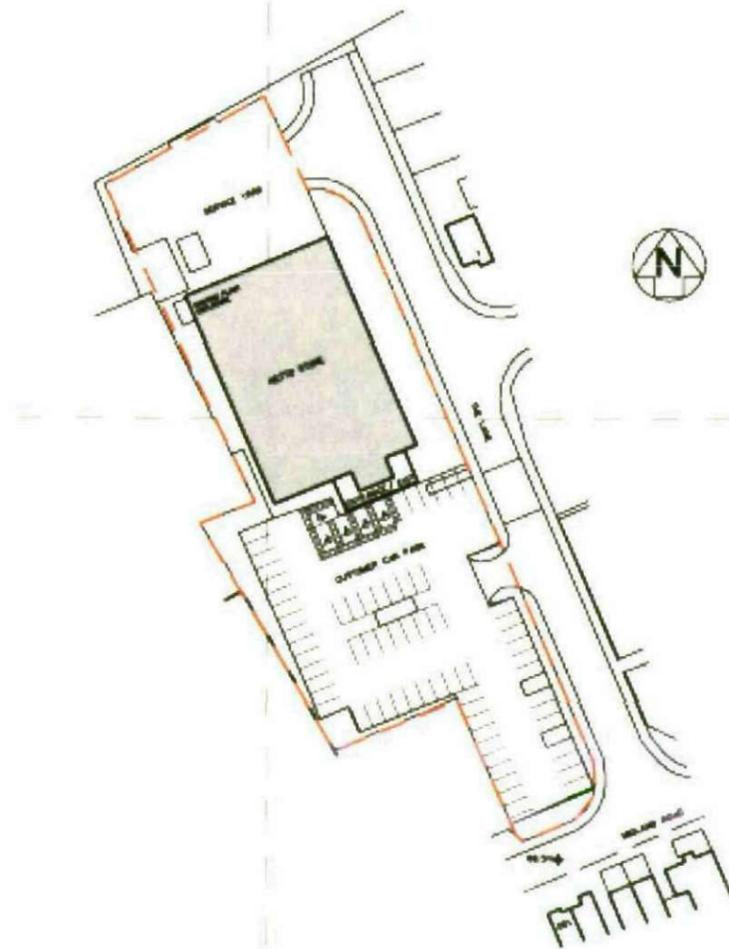

OS PLAN OF SITE
SCALE 1:1250 @ A3

EXISTING SITE INFORMATION



NORTH EAST FACING ELEVATION



SOUTH EAST FACING ELEVATION



NORTH WEST FACING ELEVATION




SOUTH WEST FACING ELEVATION

EXISTING SIGNAGE INFORMATION



CAR PARK SIGNAGE

EXISTING SITE PLAN

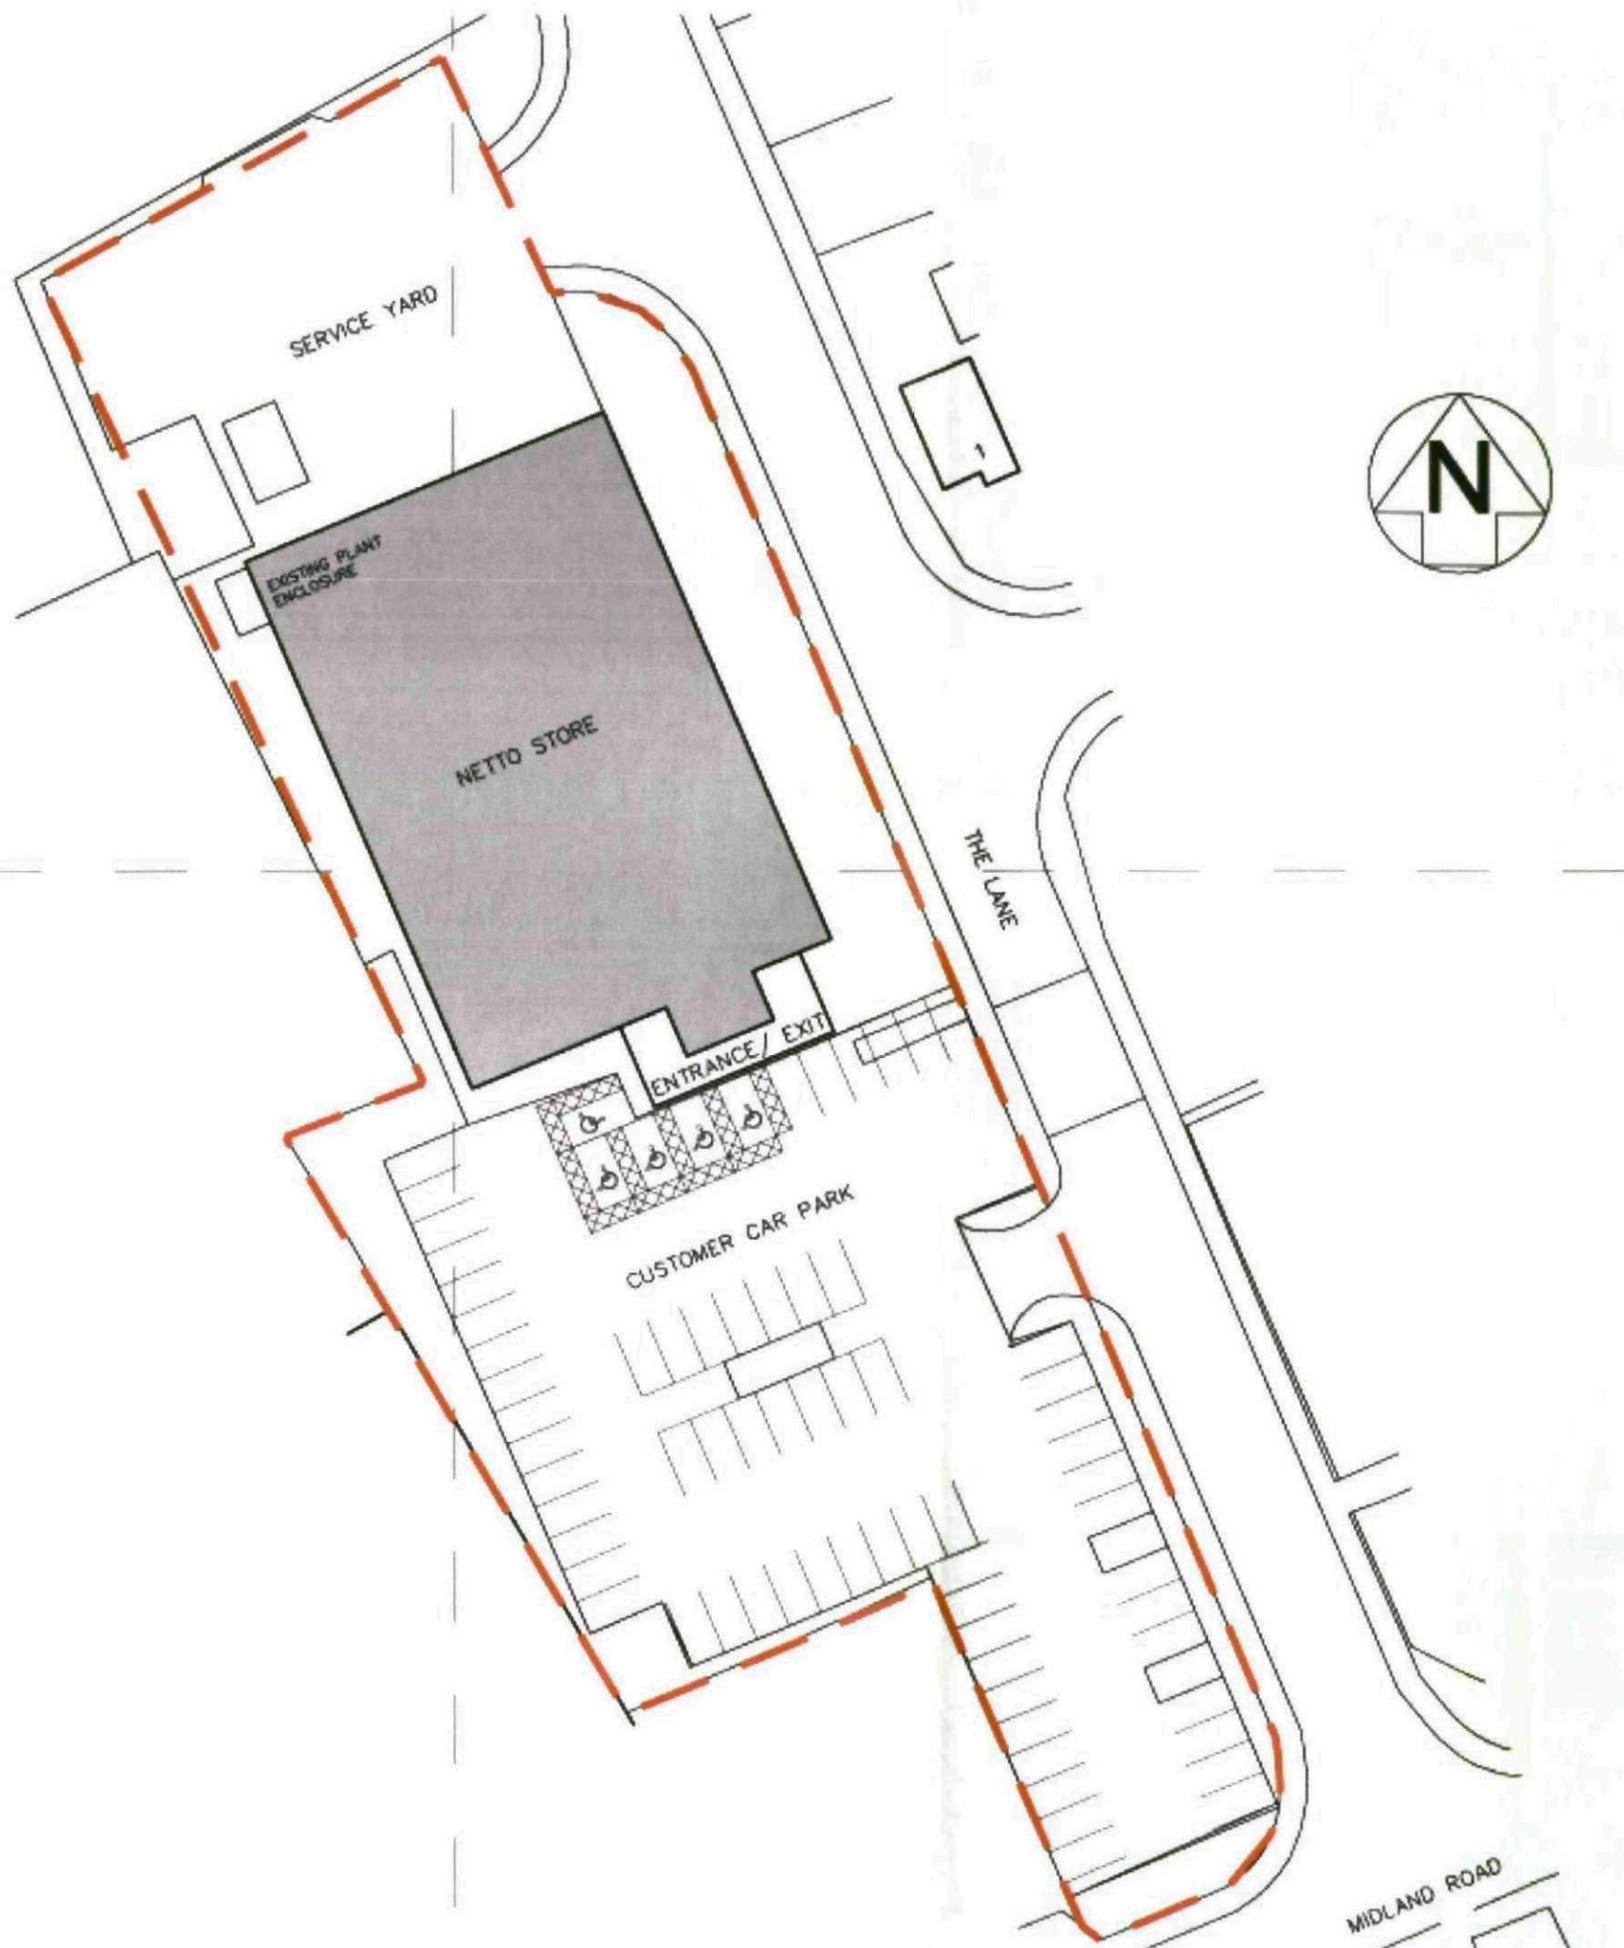

© WCEC ARCHITECTS - DISCLAIMER:

This drawing is copyright and shall not be reproduced or used for any other purpose without the written permission of the Architects. The drawing shall be read in conjunction with all other related drawings and documentation. It is the contractor's responsibility to ensure full compliance with the Building Regulations. Do not scale from the drawing. Use figures dimensions only. It is the contractor's responsibility to check and verify all dimensions on site. Any discrepancies to be reported immediately.
 IF IN DOUBT ASK.
 Architects act in conformity with relevant British or European Standards/Code of practice or otherwise have to be observed to health & safety shall not be used or specified on this project.

XREF'S IN THIS DRAWING

NDNE

No	Date	Description	Drawn/Checked
----	------	-------------	---------------

CLIENT



ASDA STORES LTD

PROJECT

NETTO RE-BRANDING
 ROYSTON
 BARNESLEY

TITLE

EXISTING SITE PLAN

DRAWING STATUS

PLANNING

DRAWN	LM	CHECKED	JA
-------	----	---------	----

SCALE 1:500 @A3

DATE 27/07/10

CARRWOOD COURT
 CARRWOOD ROAD
 SNEEDWICK
 CHESTERFIELD
 S41 6DB
 T: 01248 268001
 F: 01248 268756
 E: wcec@wcec.co.uk
 WWW.WCEC.CO.UK




JOB NO.	DRAWING NUMBER	RD
---------	----------------	----

EXISTING ELEVATIONS


© WCEC ARCHITECTS - DISCLAIMER:

This drawing is copyright and shall not be reproduced nor used for any other purpose without the written permission of the Architects. The drawing shall be read in conjunction with all other related drawings and documentation. It is the contractor's responsibility to ensure full compliance with the Building Regulations. Do not work from this drawing, all figures dimensions etc. It is the contractor's responsibility to check and verify all dimensions on site. Any discrepancies to be reported immediately.
 If in doubt ask.
 Materials not in conformity with relevant British or European Standards/Codes of practice or otherwise known to be operative in both a state shall not be used or specified in this project.


KEY'S IN THIS DRAWING

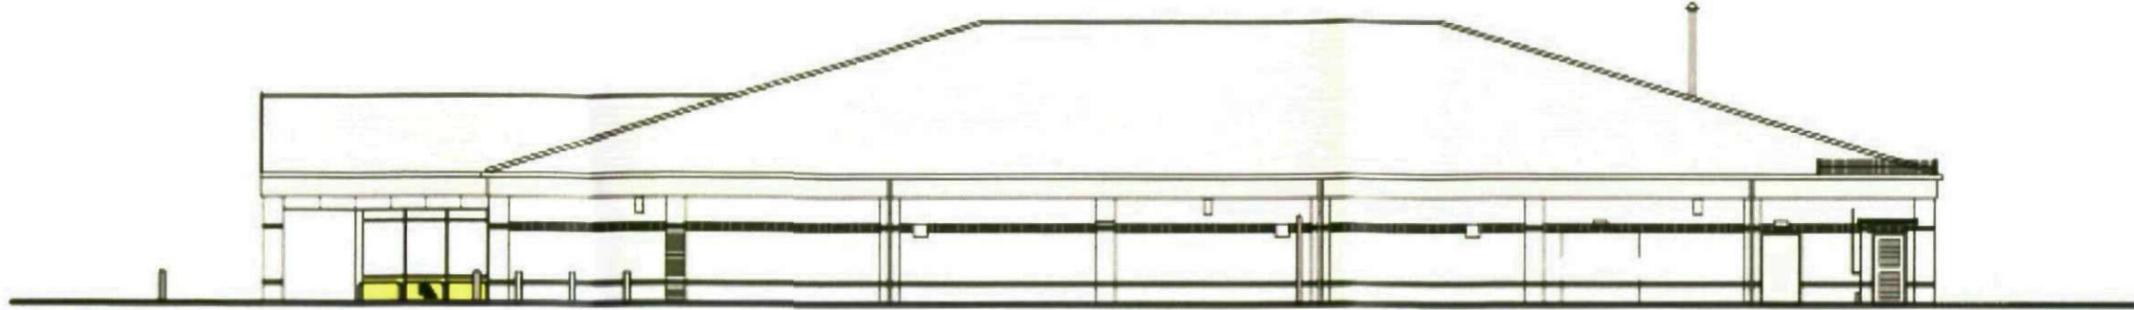


EAST ELEVATION SCALE 1:200

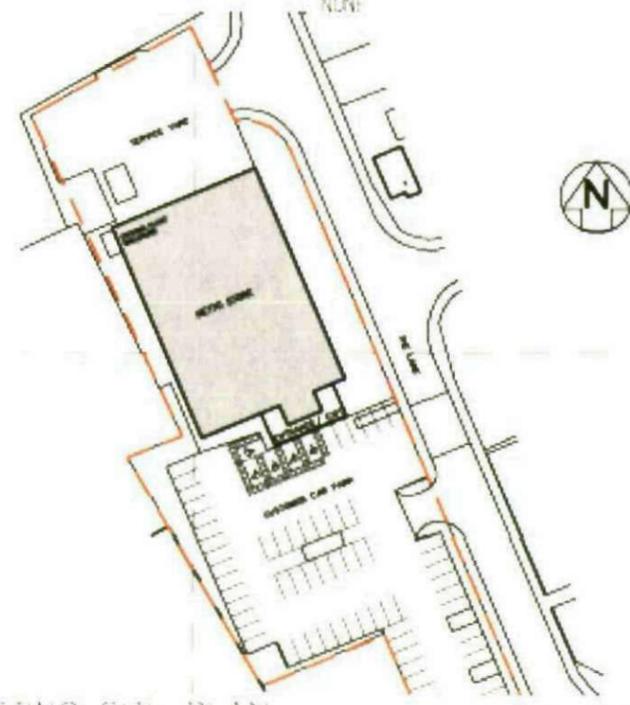


EXISTING SITE PLAN SCALE 1:1250

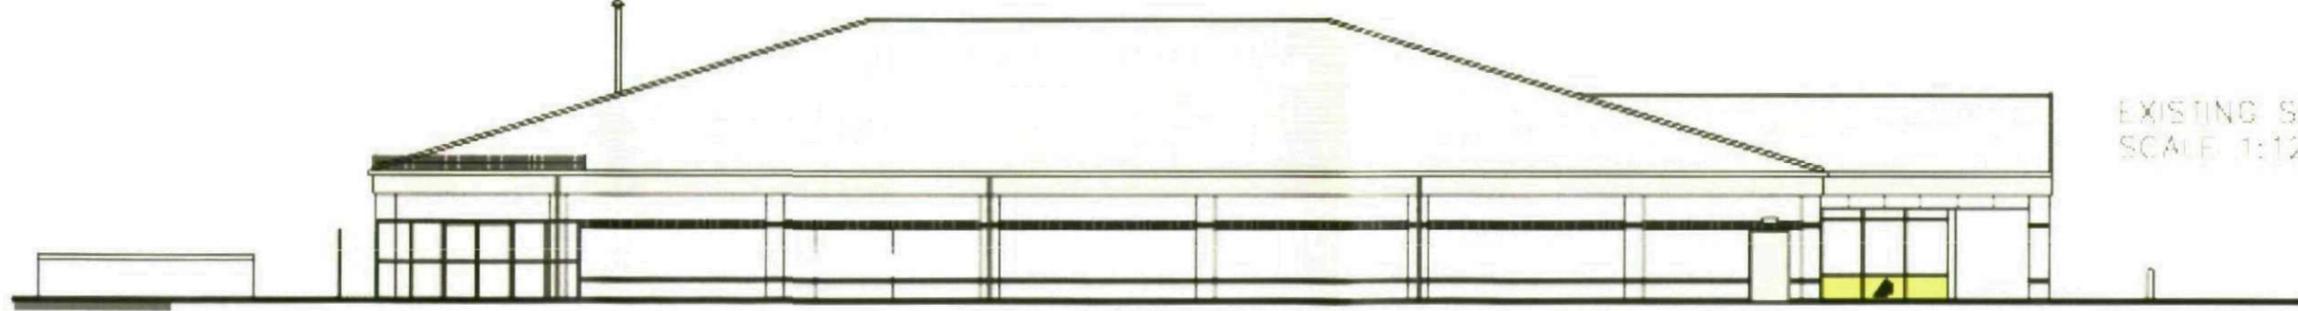

WEST ELEVATION SCALE 1:200

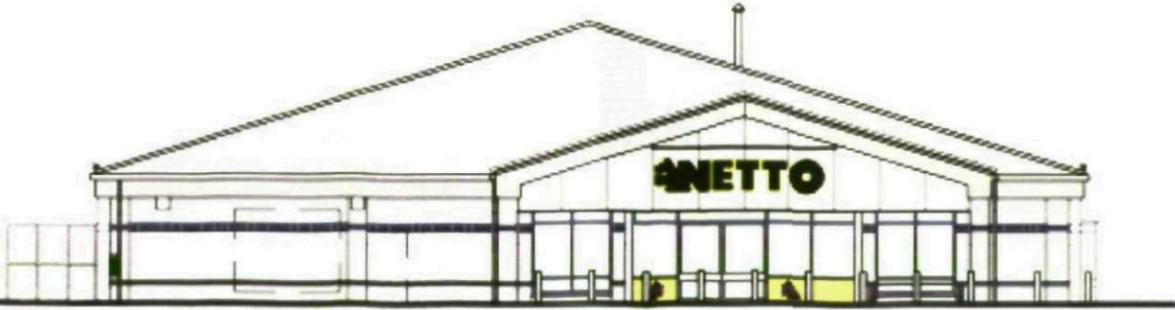

SOUTH ELEVATION SCALE 1:200

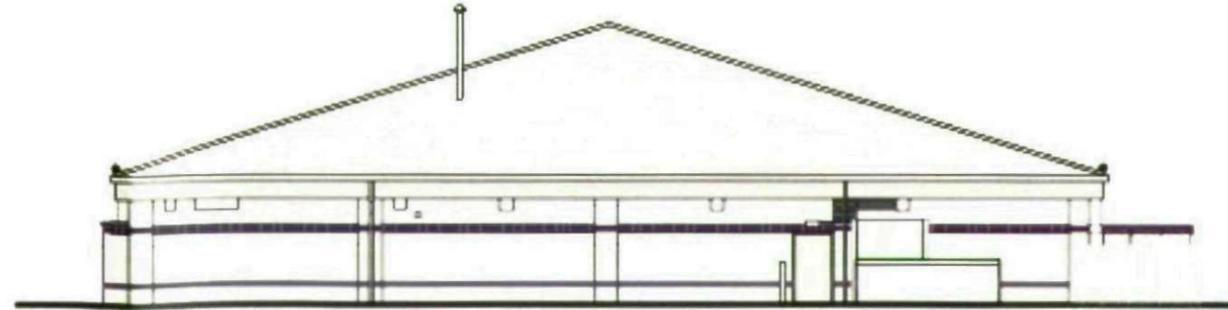

NORTH ELEVATION SCALE 1:200

No.	Date	Description	Drawn/Checked
-----	------	-------------	---------------

CLIENT



ASDA STORES LTD

PROJECT

NETTO RE-BRANDING
 ROYSTON
 BARNSELY

TITLE

EXISTING ELEVATIONS

DRAWING STATUS

PLANNING

DRAWN	LM	CHECKED	JA
-------	----	---------	----

SCALE 1:200 (SEE A)


DATE 21/07/10

CARRWOOD COURT
 CARRWOOD ROAD
 SHEPPARD
 CHILSTONFIELD
 S41 6QB
 T: 01482 248201
 F: 01482 248706
 E: info@wcec.co.uk
 WWW.WCEC.CO.UK



JOB NO.	DRAWING NUMBER	REV
---------	----------------	-----

PROPOSED SITE PLAN

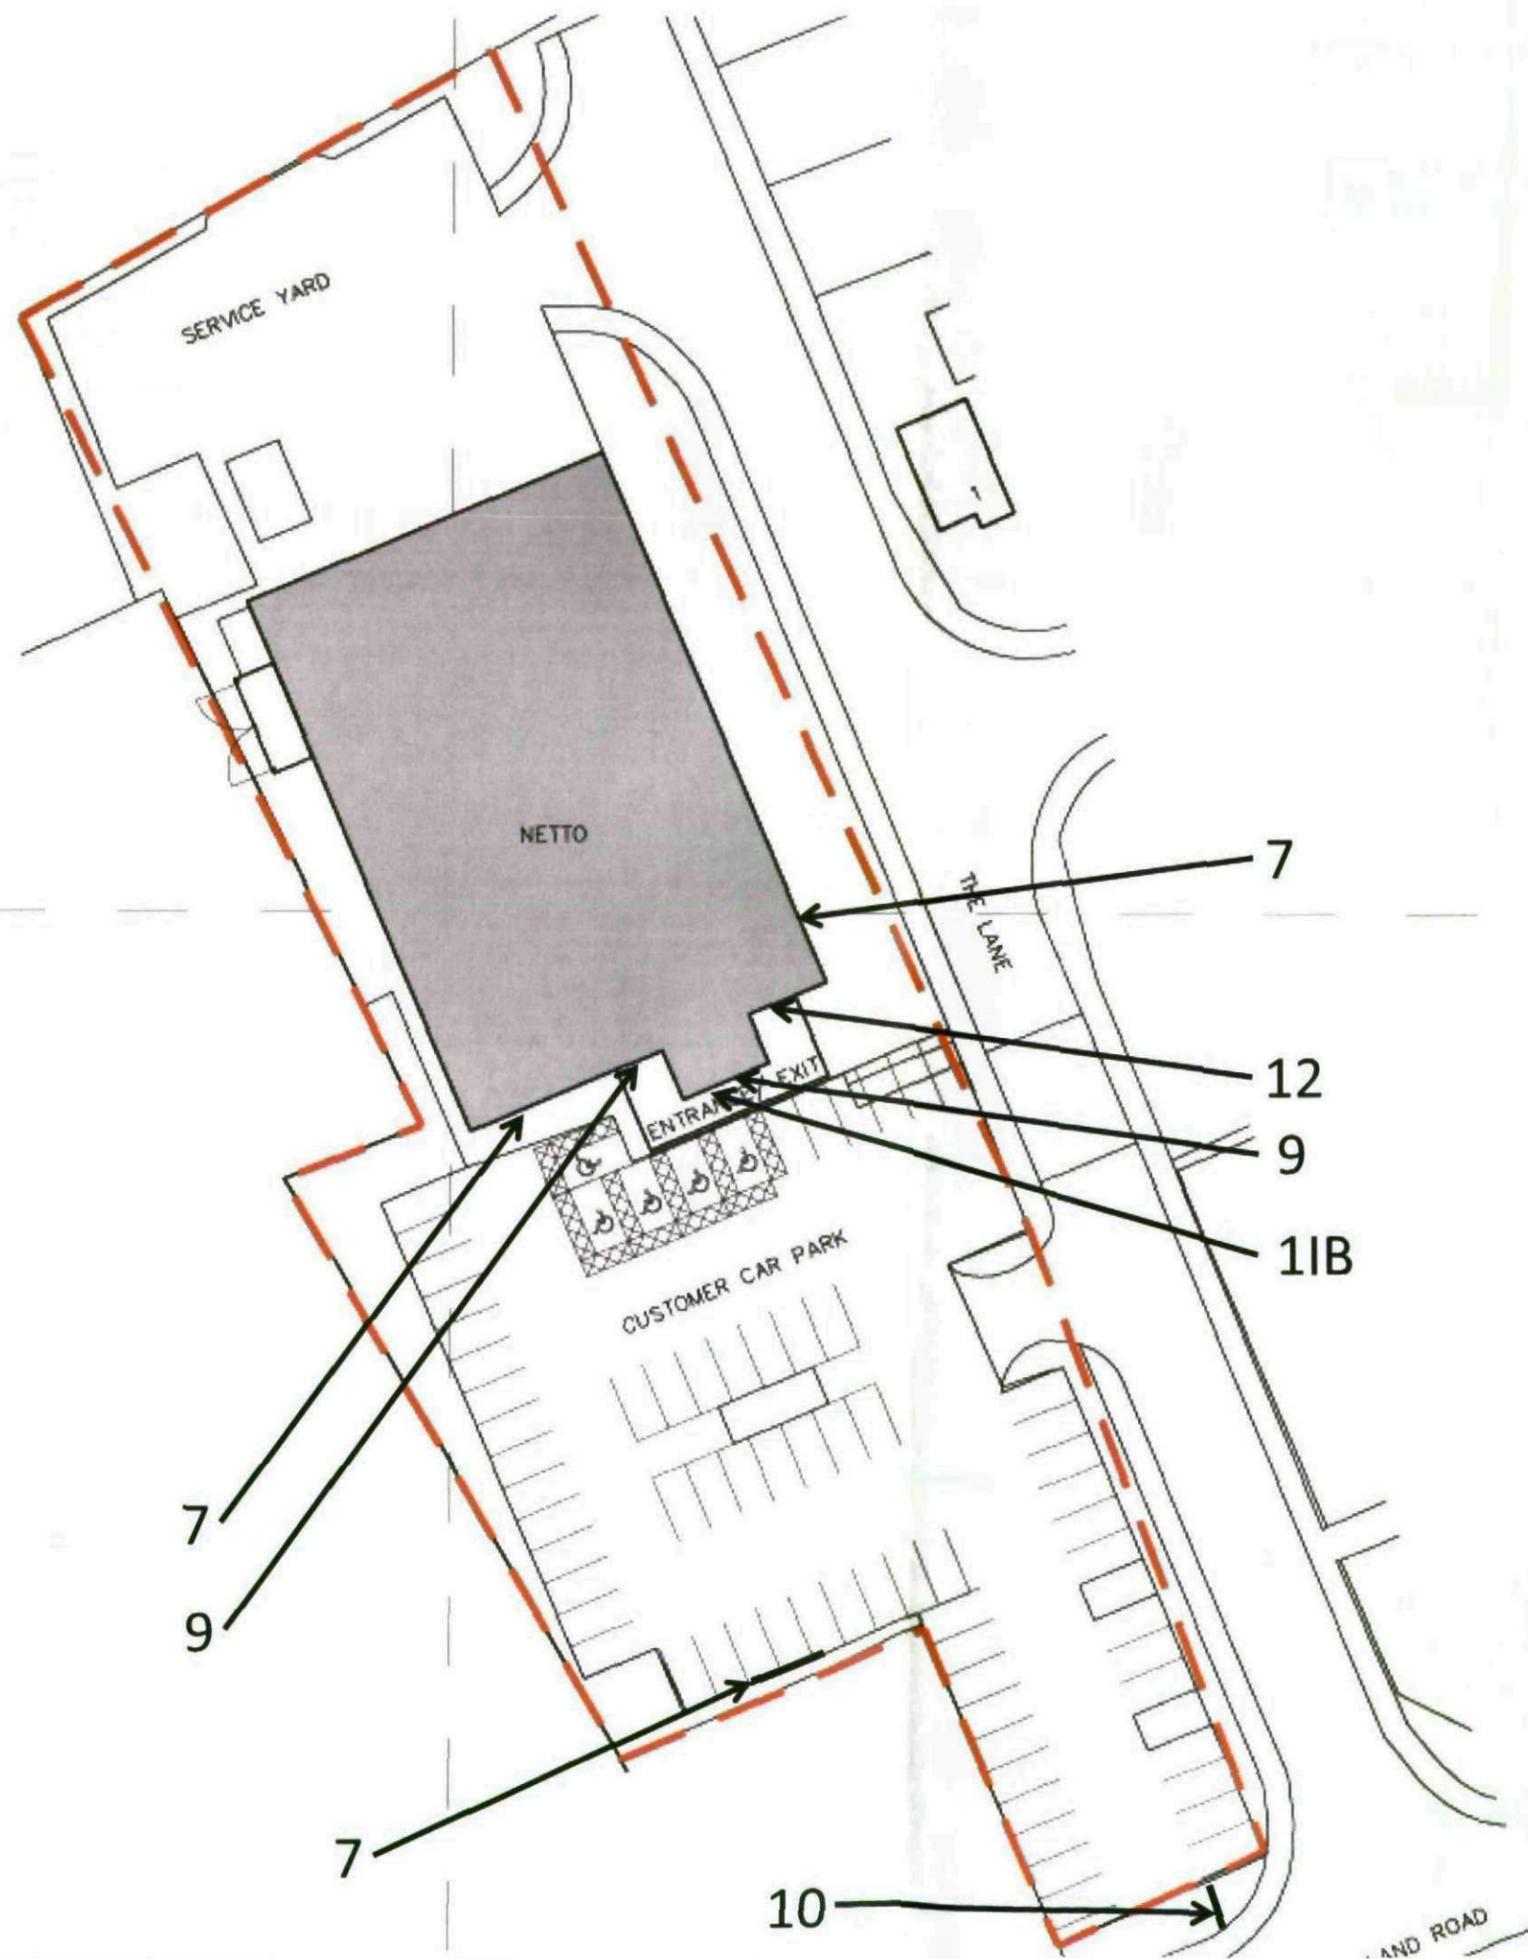

© WCEC ARCHITECTS - DISCLAIM

This drawing is copyright and shall not be reproduced for any other purpose without the written permission of the Architects. This drawing must be read in conjunction with related drawings and documentation. It is the contractor's responsibility to ensure full compliance with the Building Regulations. Do not scale from this drawing, see figures dimensions only. It is the contractor's responsibility to check all dimensions on site. Any discrepancies to be reported immediately.

XREF'S IN THIS DRAWING
NONE

No	Date	Description	Drawn
----	------	-------------	-------

CLIENT



ASDA STORES LTD

PROJECT

NETTO RE-BRANDING
BARNESLEY
ROYSTON

TITLE

PROPOSED SITE
LAYOUT

DRAWING STATUS

PLANNING

DRAWN	KB	CHECKED	JA
-------	----	---------	----

SCALE 1:500 @A3

DATE 05/07/10

CARRWOOD COURT
CARRWOOD ROAD
SHEFFIELD
CHESTERFIELD
S41 5BB
T: 01462 28051
F: 01462 28052
E: info@wcec.co.uk
www.wcec.co.uk

JOB NO. DRAWING NUMBER


PROPOSED ELEVATIONS

WCEC ARCHITECTS - DISCLAIMER


This drawing is copyright and shall not be reproduced or used for other purposes without the written permission of the architect. This drawing must be read in conjunction with all other related drawings. It is the contractor's responsibility to ensure full compliance with the Building Regulations. It is not made from this drawing any dimensions only. It is the contractor's responsibility to check and verify all dimensions on site. Any discrepancies or omissions shall be the contractor's responsibility. It is not made from this drawing any dimensions only. It is the contractor's responsibility to check and verify all dimensions on site. Any discrepancies or omissions shall be the contractor's responsibility.

XREF'S IN THIS DRAWING

NONE

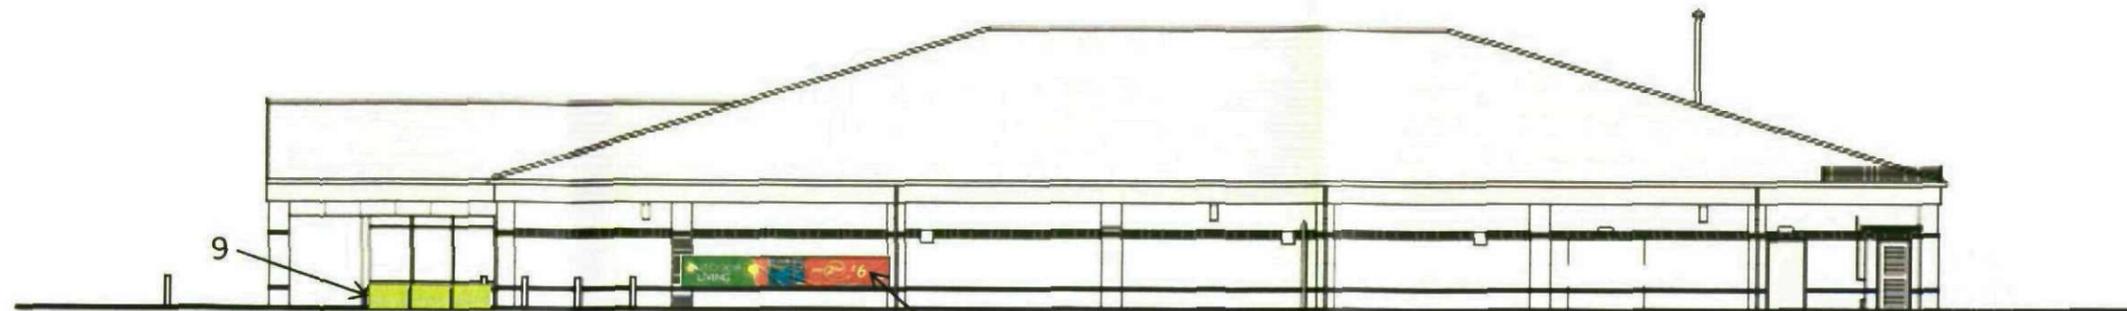


EAST ELEVATION SCALE 1:200

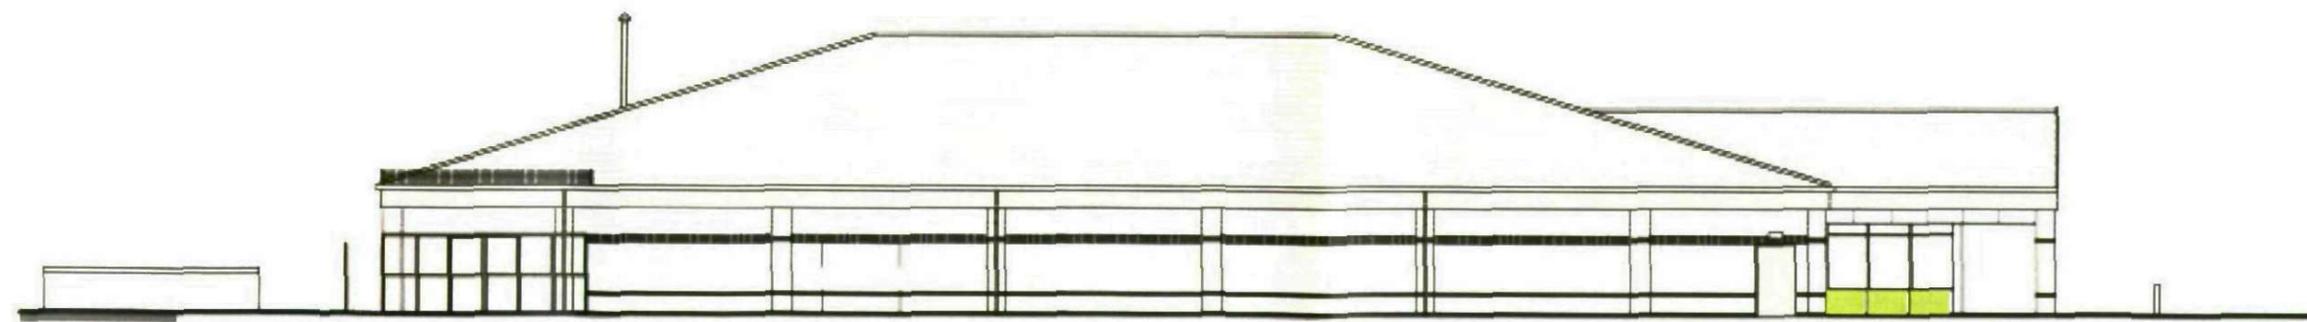

WEST ELEVATION SCALE 1:200



SOUTH ELEVATION SCALE 1:200

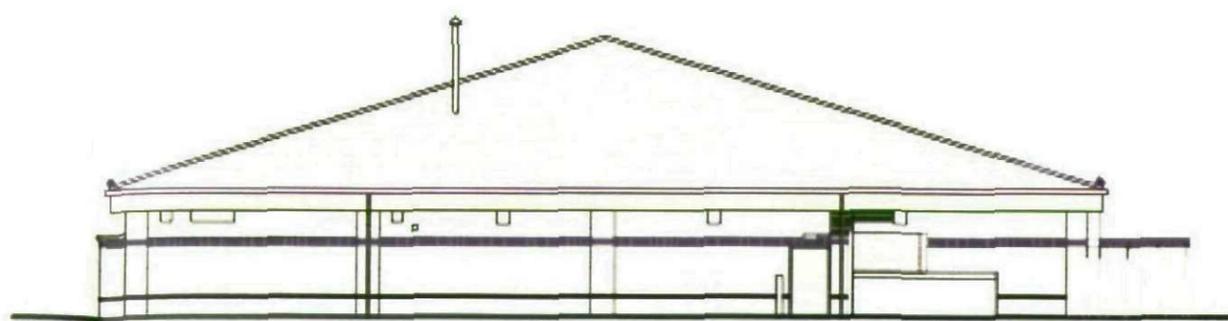

NORTH ELEVATION SCALE 1:200

No.	Date	Description	Drawn/Checked
CLIENT			
ASDA			
ASDA STORES LTD			
PROJECT			
NETTO RE-BRANDING			
ROYSTON			
BARNSELY			
TITLE			
PROPOSED ELEVATION			
DRAWING STATUS			
PLANNING			
DRAWN	LM	CHECKED	JA
SCALE	1:200 @ A3		
DATE	27/07/10		
CARRWOOD COURT CARRWOOD ROAD SHEFFIELD CHESTERFIELD S41 9BB T: 01246 280261 F: 01246 280728 E: info@wcec.co.uk WWW.WCEC.CO.UK			
JOB NO.	DRAWING NUMBER	REV	

CLIENT



ASDA STORES LTD

PROJECT
NETTO RE-BRANDING
ROYSTON
BARNSELY

TITLE
PROPOSED ELEVATION

DRAWING STATUS
PLANNING

DRAWN	LM	CHECKED	JA
-------	----	---------	----

SCALE 1:200 @ A3

DATE 27/07/10

CARRWOOD COURT
CARRWOOD ROAD
SHEFFIELD
CHESTERFIELD
S41 9BB
T: 01246 280261
F: 01246 280728
E: info@wcec.co.uk
WWW.WCEC.CO.UK



JOB NO.	DRAWING NUMBER	REV
---------	----------------	-----


SIGNAGE SPECIFICATION

SIGN TYPE	DESCRIPTION
11B	LED internally illuminated built up letters & light box gable sign
LOCATION	SPECIFICATION
RE ELEVATIONS	900mm set letters
QUANTITY	3063mm x 1616mm o/a
RE ELEVATIONS	n/a
REF CODE	n/a

SIGN POSITION 12
 PLASTIC FASCIA SURROUND TO ATM
 UNIT WITH 'cash' LIGHTBOX ABOVE..


SIGN POSITION 10
 EXISTING TOTEM TO BE RECLAD WITH NEW ALUMINIUM PAINTED LIVERY PANEL SHOWING ASDA BRANDING.
 SIGN POSITIONED IN THE SAME LOCATION AS THE EXISTING TOTEM
 SIZE AS EXISTING

EXISTING TOTEM **PROPOSED TOTEM**

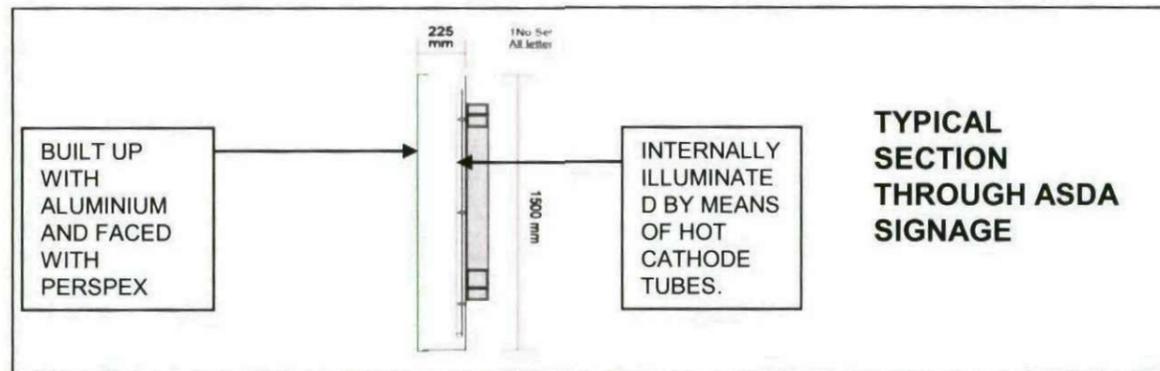

SIGN POSITION 9
 REVERSE PRINTED & BACKED UP APPLIED VINYL GRAPHICS TO EXISTING WINDOWS. SIZE – SUBJECT TO SURVEY

SIGN POSITION 7
 WALL MOUNTED POS BANNER
 Size 6100mm x 950mm

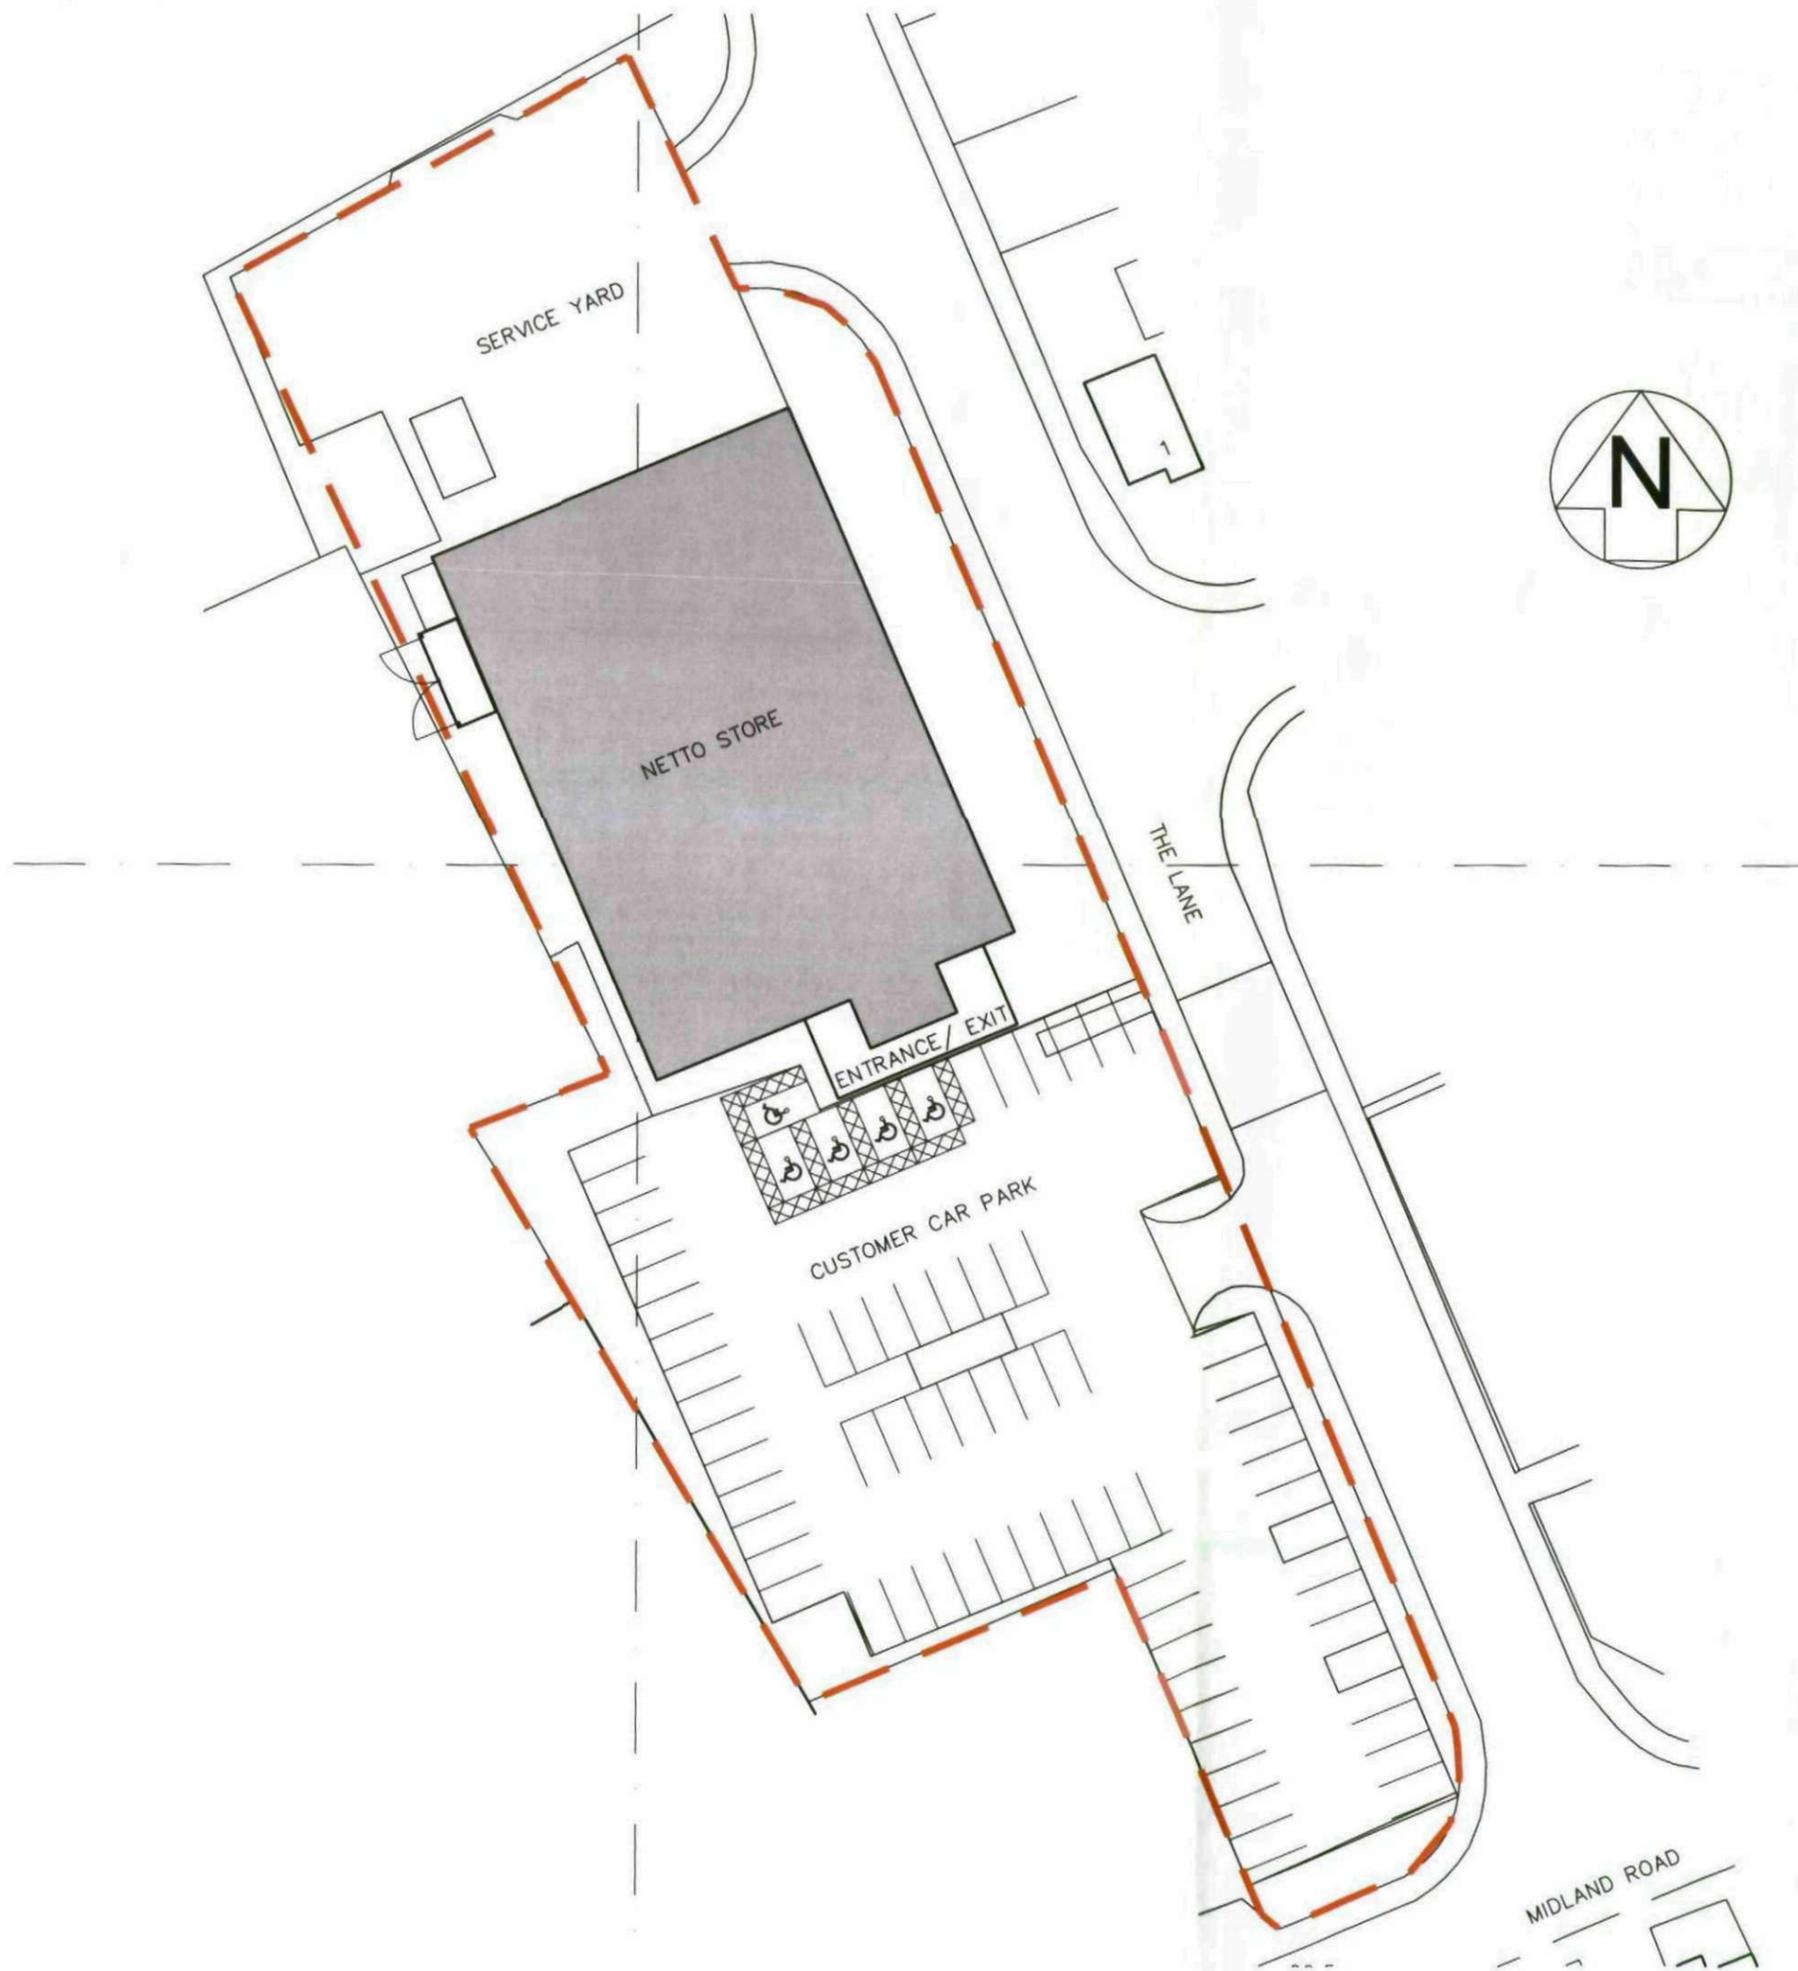

© WCEC ARCHITECTS — DISCLAIMER:

This drawing is copyright and shall not be reproduced nor used for any other purpose without the written permission of the Architects. This drawing must be read in conjunction with all other related drawings and documentation. It is the contractor's responsibility to ensure full compliance with the Building Regulations. Do not scale from this drawing, use figured dimensions only. It is the contractor's responsibility to check and verify all dimensions on site. Any discrepancies to be reported immediately.
 IF IN DOUBT ASK.
 Materials not in conformity with relevant British or European Standards/Codes of practice or materials known to be deleterious to health & safety must not be used or specified on this project.

XREF'S IN THIS DRAWING

NONE

No	Date	Description	Drawn/Checked By
----	------	-------------	------------------

CLIENT



ASDA STORES LTD

PROJECT

NETTO RE-BRANDING
 ROYSTON
 BARNESLEY

TITLE

EXISTING SITE PLAN

DRAWING STATUS

PLANNING

DRAWN	LM	CHECKED	JA
-------	----	---------	----

SCALE 1:500 @A3

DATE 27/07/10

CARRWOOD COURT
 CARRWOOD ROAD
 SHEEPBRIDGE
 CHESTERFIELD
 S41 9QB


T: 01246 280261
 F: 01246 280738
 E: enquiries@wcec.co.uk
 www.wcec.co.uk



JOB NO.	DRAWING NUMBER	REV
10.165	PL-01	

This drawing is copyright and shall not be reproduced nor used for any other purpose without the written permission of the Architect. This drawing must be read in conjunction with all other related drawings and documentation. It is the contractor's responsibility to ensure full compliance with the Building Regulations. Do not scale from this drawing, use figured dimensions only. It is the contractor's responsibility to check and verify all dimensions on site. Any discrepancies to be reported immediately.
 If in doubt ASK.
 Materials not in conformity with national British or European Standards/Codes of practice or materials known to be deleterious to health & safety must not be used or specified on this project.

XREF'S IN THIS DRAWING
 NONE

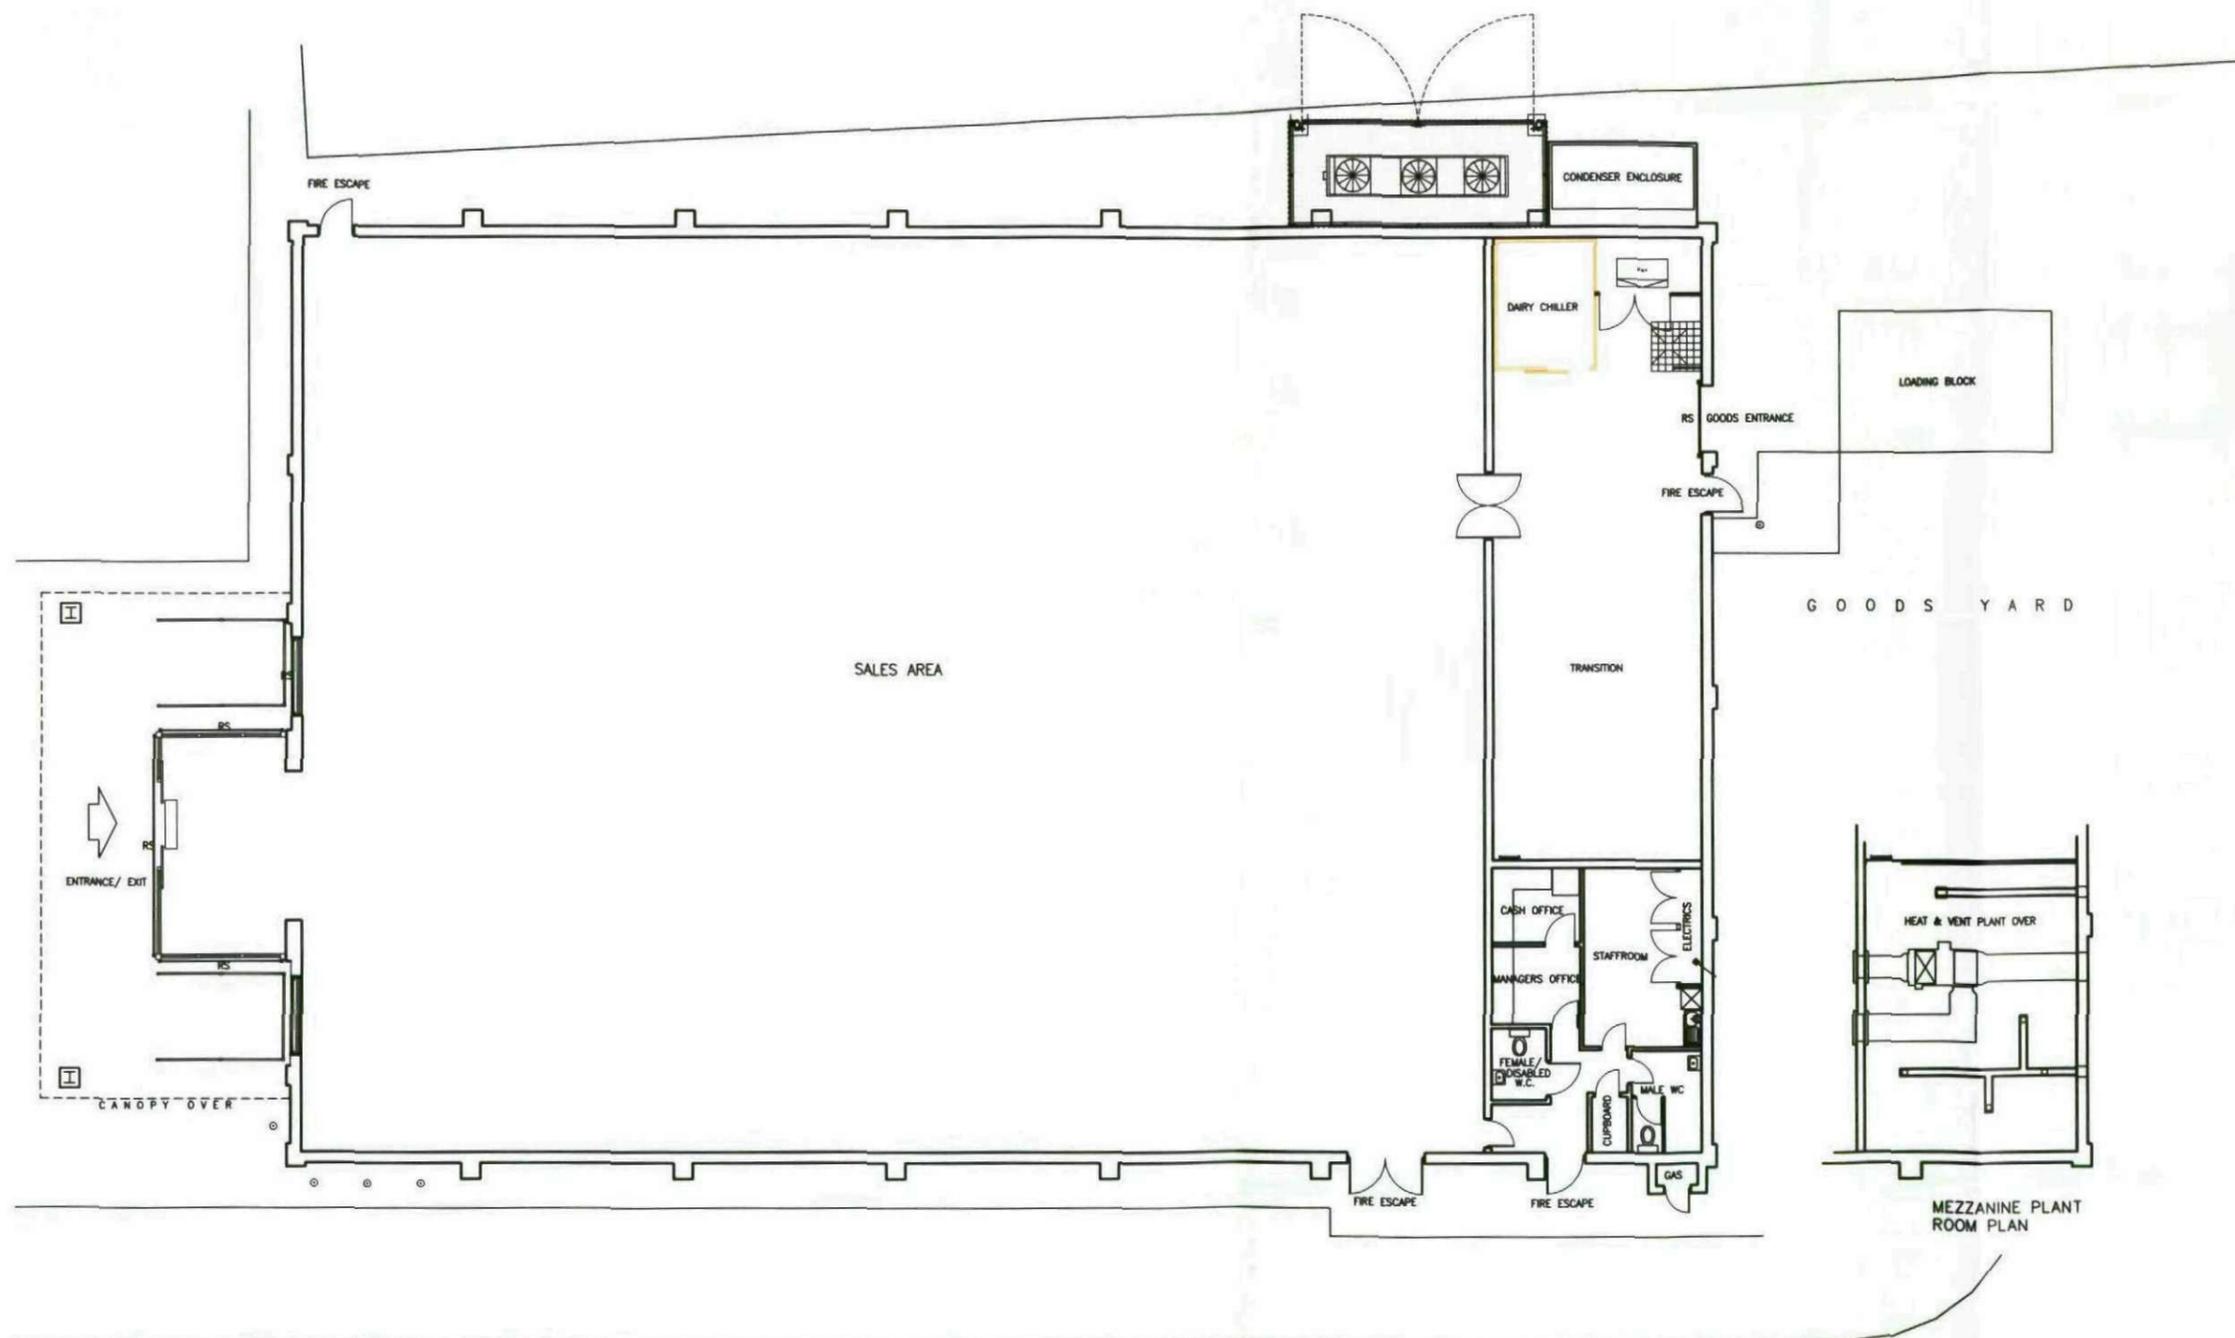

No	Date	Description	Drawn/Checked By
CLIENT			
			
ASDA STORES LTD			
PROJECT			
NETTO RE-BRANDING			
ROYSTON			
BARNESLEY			
TITLE			
EXISTING STORE PLAN			
DRAWING STATUS			
PLANNING			
DRAWN	LM	CHECKED	JA
SCALE	1:200 @A3		
DATE	13/07/10		
CARRWOOD COURT CARRWOOD ROAD SHEEPBRIDGE CHESTERFIELD S41 9DB T: 01246 280281 F: 01246 280736 E: email@wcec.co.uk www.wcec.co.uk			
			
JOB NO.	DRAWING NUMBER	REV	
10.165	PL-03		

No | Date | Description | Drawn/Checked By

CLIENT



ASDA STORES LTD

PROJECT

NETTO RE-BRANDING

ROYSTON

BARNESLEY

TITLE

EXISTING STORE PLAN

DRAWING STATUS

PLANNING

DRAWN	LM	CHECKED	JA
-------	----	---------	----

SCALE 1:200 @A3

DATE 13/07/10

CARRWOOD COURT
 CARRWOOD ROAD
 SHEEPBRIDGE
 CHESTERFIELD
 S41 9DB
 T: 01246 280281
 F: 01246 280736
 E: email@wcec.co.uk
 www.wcec.co.uk




JOB NO.	DRAWING NUMBER	REV
---------	----------------	-----

10.165	PL-03	
--------	-------	--

This drawing is copyright and shall not be reproduced nor used for any other purpose without the written permission of the Architect. This drawing must be read in conjunction with all other related drawings and documentation. It is the contractor's responsibility to ensure full compliance with the Building Regulations. Do not scale from this drawing, use figured dimensions only. It is the contractor's responsibility to check and verify all dimensions on site. Any discrepancies to be reported immediately.
 IF IN DOUBT ASK.
 Materials not in conformity with relevant British or European Standards/Codes of practice or materials known to be deleterious to health & safety must not be used or specified on this project.

XREF'S IN THIS DRAWING

NONE

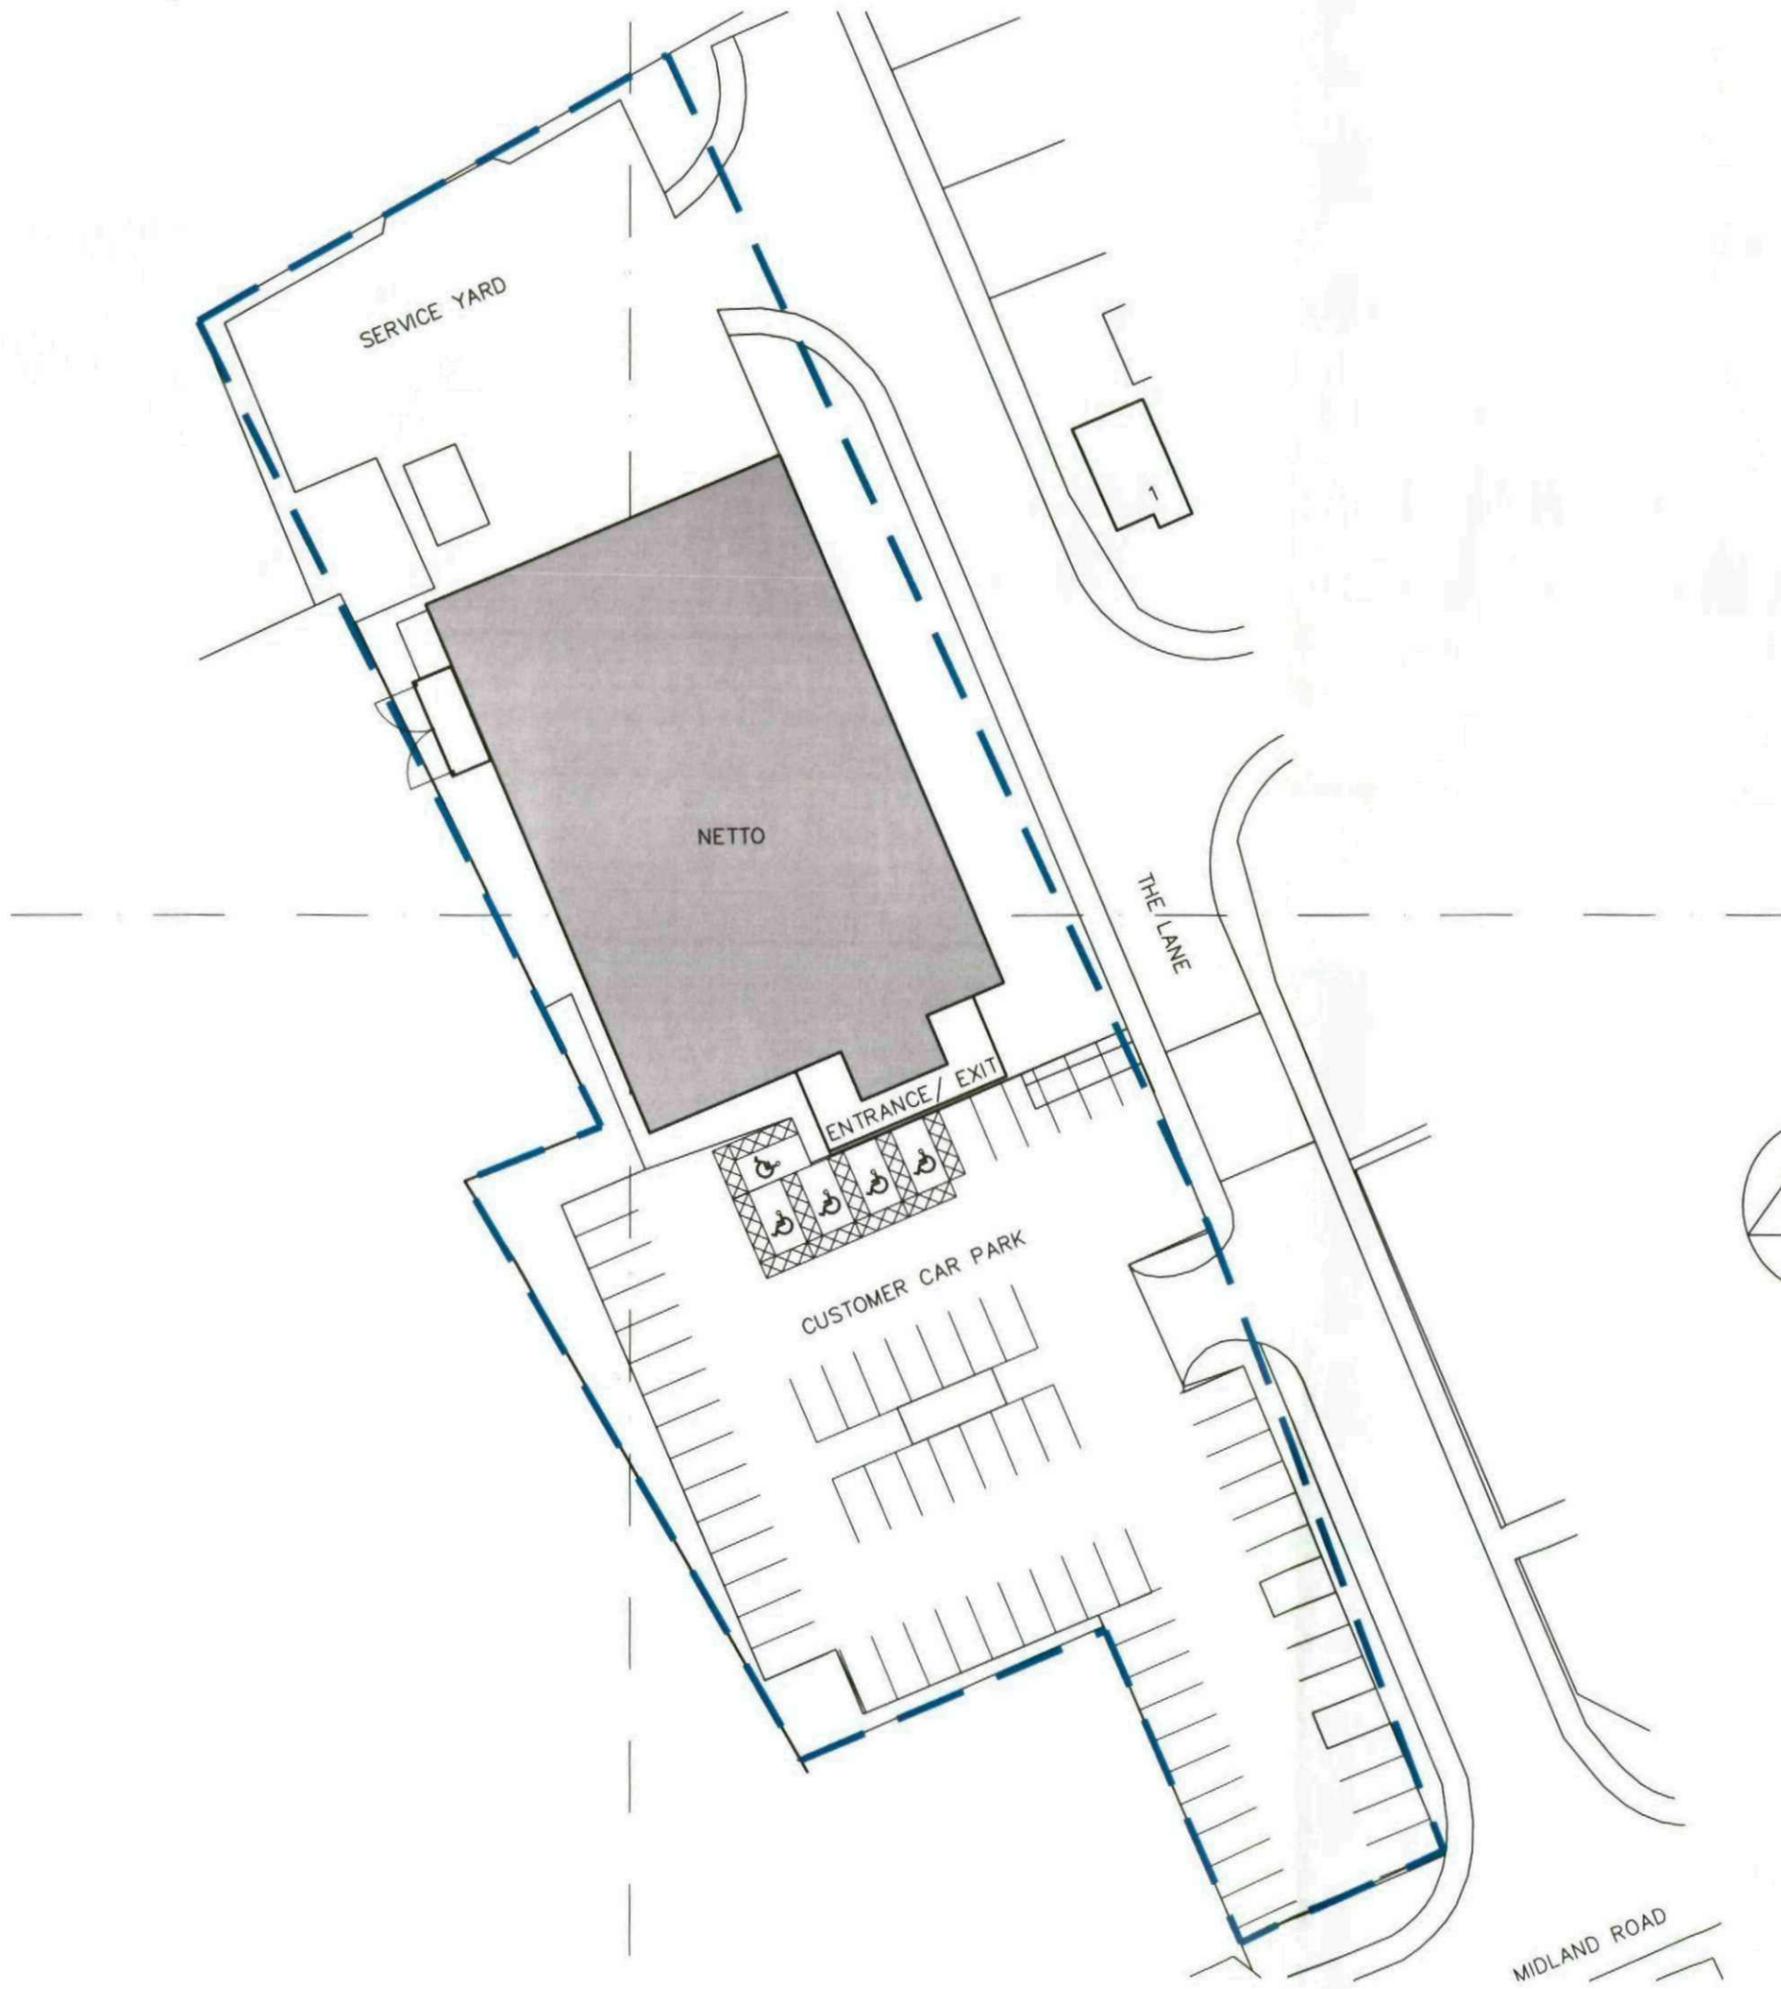

No.	Date	Description	Drwn/Chckd
CLIENT			
			
ASDA STORES LTD			
PROJECT			
NETTO RE-BRANDING			
BARNSELY			
ROYSTON			
TITLE			
PROPOSED SITE			
LAYOUT			
DRAWING STATUS			
PLANNING			
DRAWN	KB	CHECKED	JA
SCALE	1:500 @A3		
DATE	05/07/10		
CARRWOOD COURT CARRWOOD ROAD SHEEPBRIDGE CHESTERFIELD S41 9DB T: 01246 260281 F: 01246 260736 E: email@wcec.co.uk www.wcec.co.uk			
			
JOB NO.	DRAWING NUMBER	REV	
10.165	PL-06		

CLIENT



ASDA STORES LTD

PROJECT

NETTO RE-BRANDING
 BARNSELY
 ROYSTON

TITLE

PROPOSED SITE
 LAYOUT

DRAWING STATUS

PLANNING

DRAWN	KB	CHECKED	JA
-------	----	---------	----

SCALE 1:500 @A3

DATE 05/07/10

CARRWOOD COURT
 CARRWOOD ROAD
 SHEEPBRIDGE
 CHESTERFIELD
 S41 9DB

T: 01246 260281
 F: 01246 260736
 E: email@wcec.co.uk
 www.wcec.co.uk




JOB NO.	DRAWING NUMBER	REV
10.165	PL-06	

10.165 PL-06

This drawing is copyright and shall not be reproduced nor used for any other purpose without the written permission of the Architects. This drawing must be read in conjunction with all other related drawings and documentation. It is the contractors responsibility to ensure full compliance with the Building Regulations. Do not scale from this drawing, use figured dimensions only. It is the contractors responsibility to check and verify all dimensions on site. Any discrepancies to be reported immediately.
 IF IN DOUBT ASK.
 Materials not in conformity with relevant British or European Standards/Codes of practice or materials known to be deleterious to health & safety must not be used or specified on this project.

XREF'S IN THIS DRAWING
 NONE

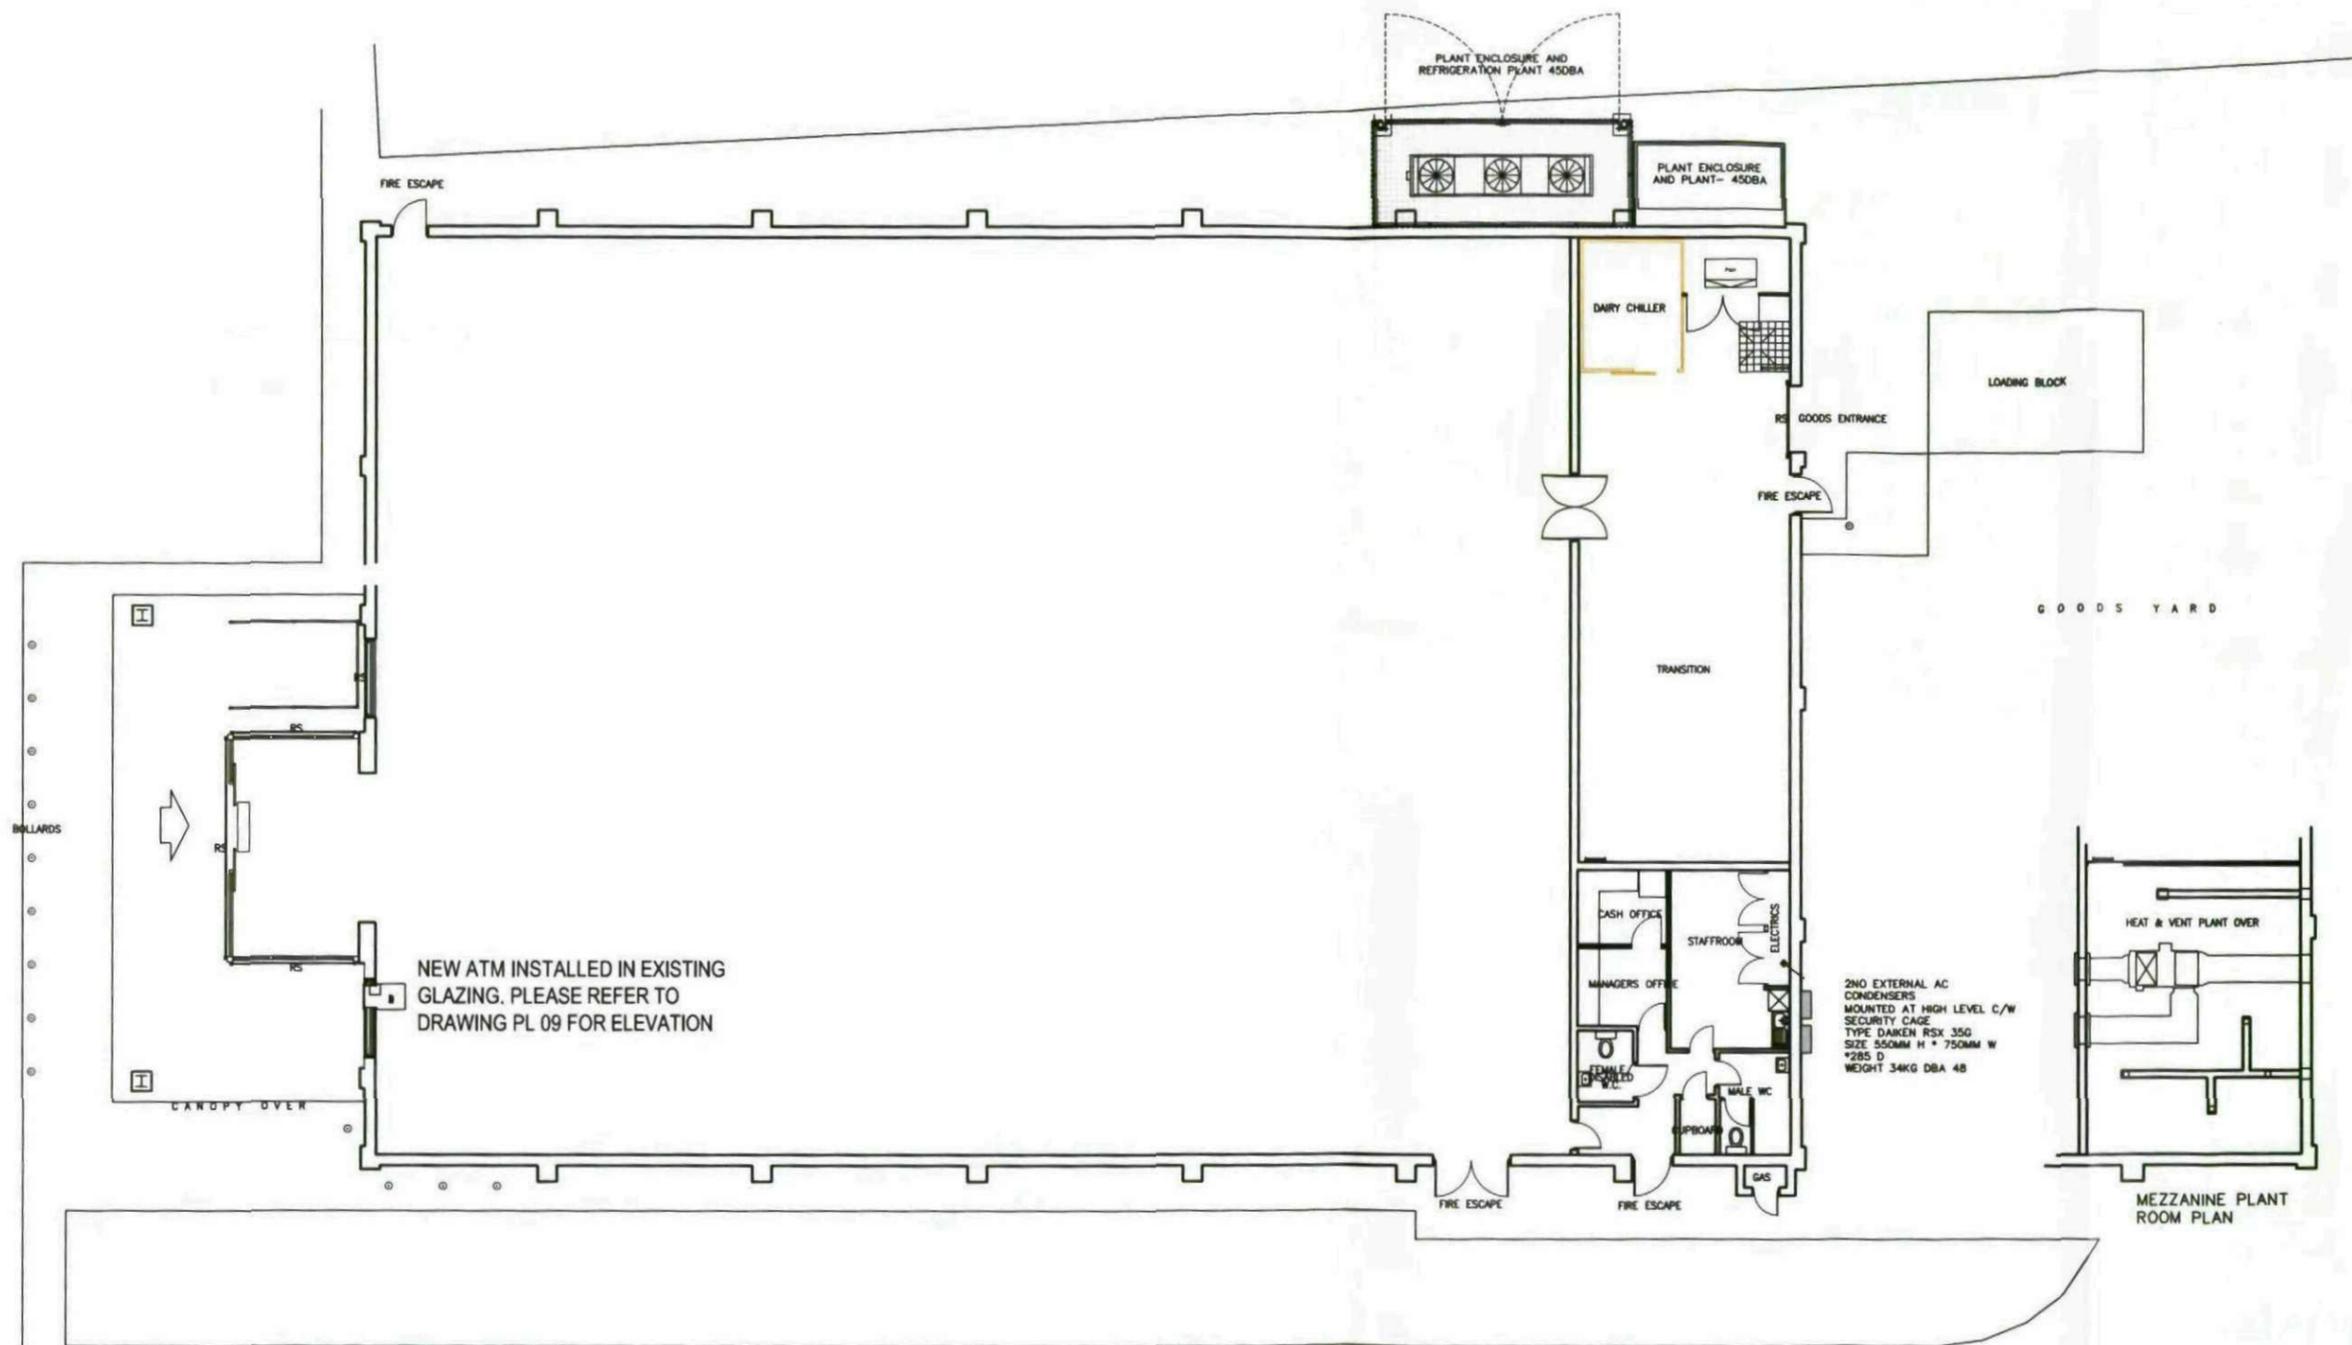

No.	Date	Description	Drwn/Chkd By
-----	------	-------------	--------------

CLIENT



ASDA STORES LTD

PROJECT
 NETTO RE-BRANDING
 BARNSELY
 ROYSTON

TITLE
 PROPOSED
 STORE PLAN

DRAWING STATUS
 PLANNING

DRAWN	LM	CHECKED	JA
-------	----	---------	----

SCALE 1:200 @A3

DATE 30/06/10

CARRWOOD COURT
 CARRWOOD ROAD
 SHEEPBRIDGE
 CHESTERFIELD
 S41 9DB
 T: 01246 260261
 F: 01246 260736
 E: enquiries@wcec.co.uk
 www.wcec.co.uk




JOB NO.	DRAWING NUMBER	RE
10.165	PL-07	

PROPOSED STORE PLAN 1:200


This drawing is copyright and shall not be reproduced nor used for any other purpose without the written permission of the Architects. This drawing must be read in conjunction with all other related drawings and documentation. It is the contractor's responsibility to ensure full compliance with the Building Regulations. Do not scale from this drawing. Use figured dimensions only. It is the contractor's responsibility to check and verify all dimensions on site. Any discrepancies to be reported immediately.
 IF IN DOUBT ASK.
 Materials not in conformity with relevant British or European Standards/Codes of practice or materials known to be deleterious to health & safety must not be used or specified on this project.

XREF'S IN THIS DRAWING


NONE

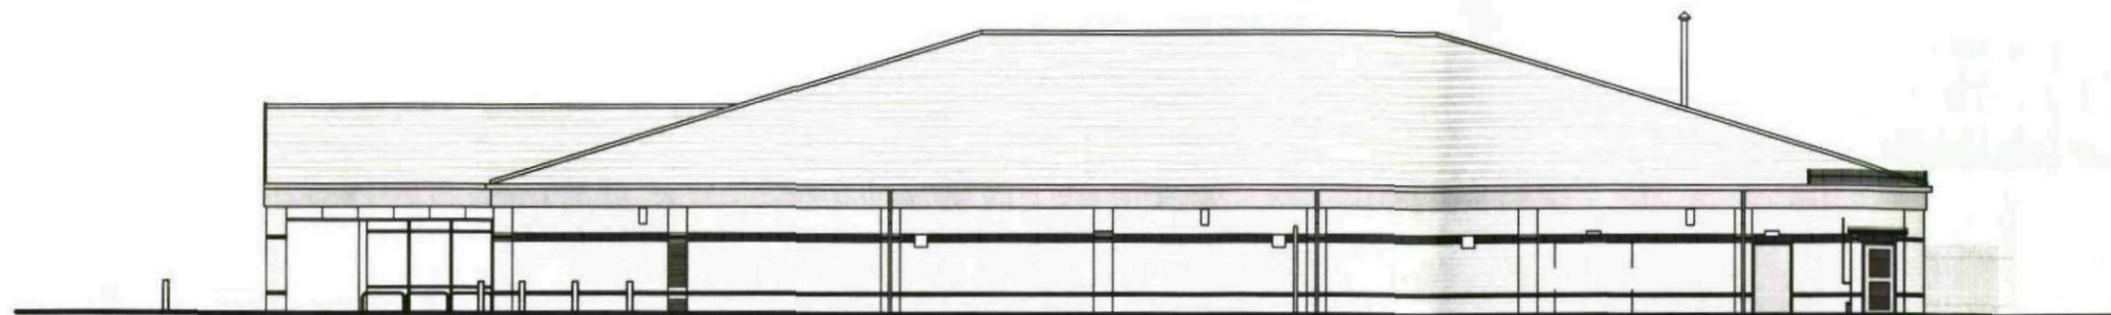

EAST ELEVATION SCALE 1:200

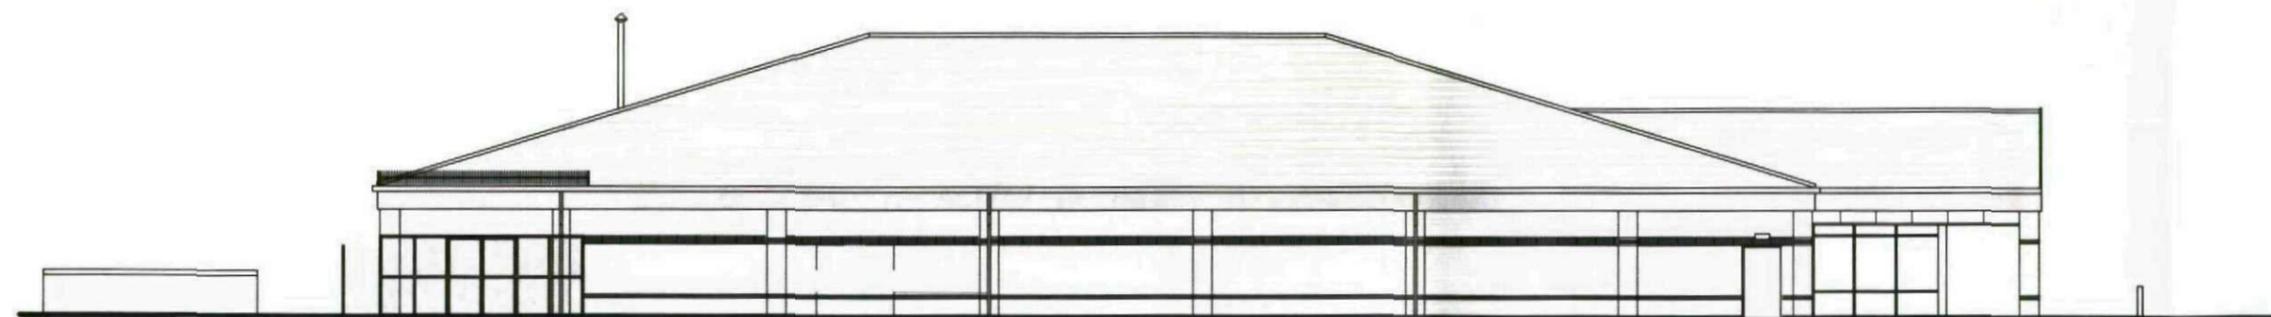


WEST ELEVATION SCALE 1:200

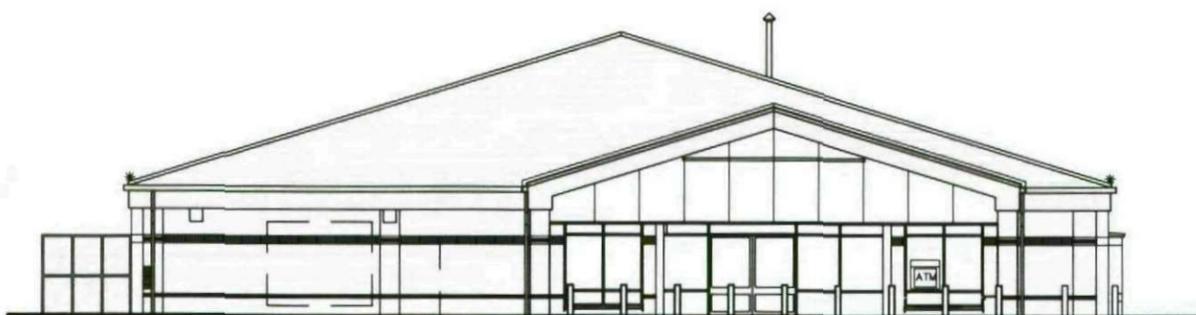

NEW ATM TO BE INSTALLED
IN EXISTING GLAZING

SOUTH ELEVATION SCALE 1:200

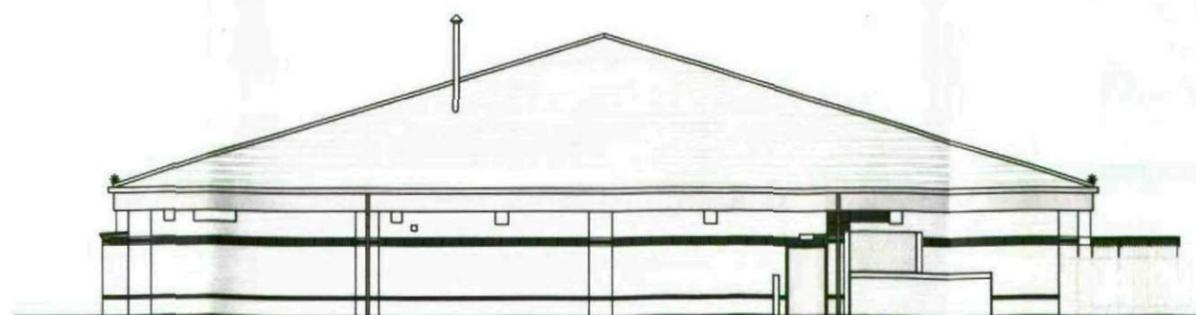

NORTH ELEVATION SCALE 1:200

No.	Date	Description	Drawn/Checked By

CLIENT



ASDA STORES LTD

PROJECT

NETTO RE-BRANDING
ROYSTON
BARNESLEY

TITLE

PROPOSED ELEVATIONS

DRAWING STATUS

PLANNING

DRAWN	LM	CHECKED	JA
-------	----	---------	----

SCALE 1:200 @A3

DATE 27/07/10

CARRWOOD COURT
CARRWOOD ROAD
SHEEPBRIDGE
CHESTERFIELD
S41 9QB

T: 01246 260281
F: 01246 260736
E: email@wcec.co.uk
www.wcec.co.uk



JOB NO.	DRAWING NUMBER	REV
10.165	PL-09	