




FRONT ELEVATION (S)  
SCALE 1:100

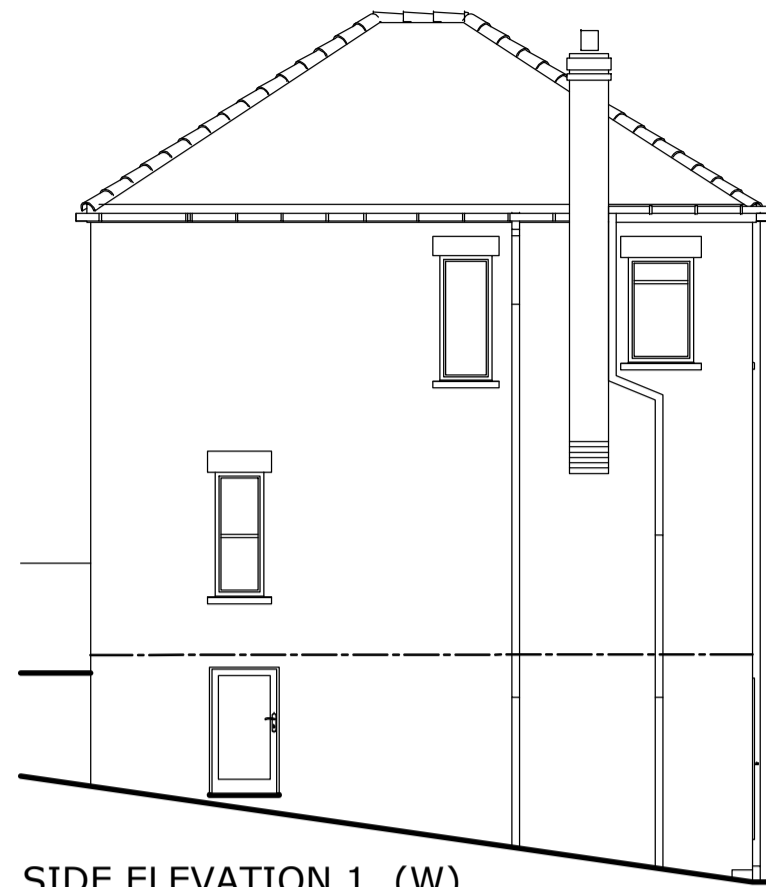



SIDE ELEVATION 1 (W)  
SCALE 1:100

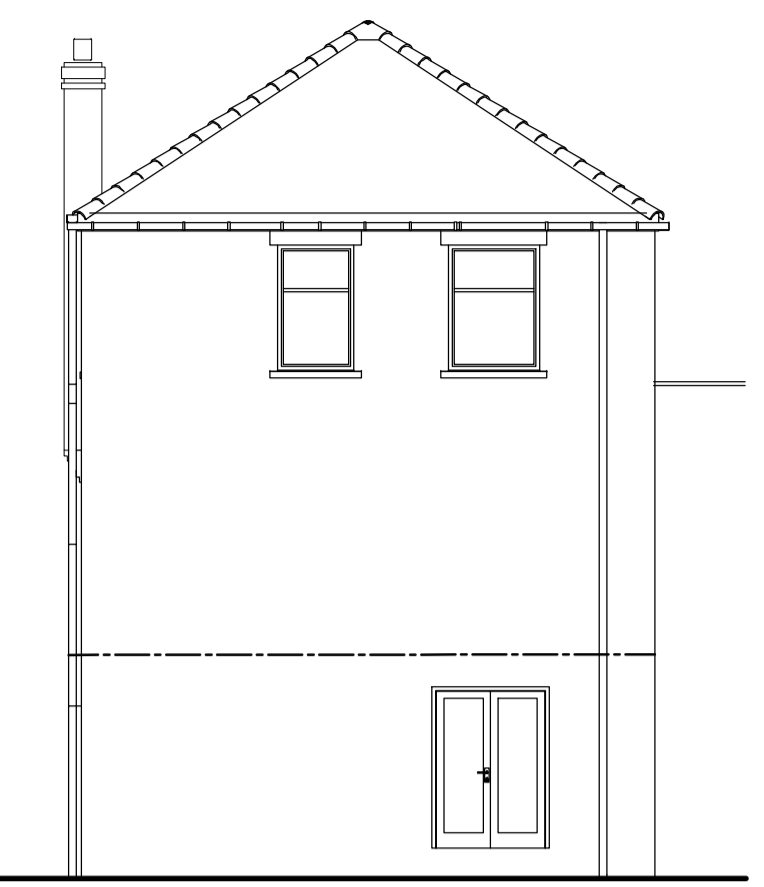


REAR ELEVATION (N)  
SCALE 1:100

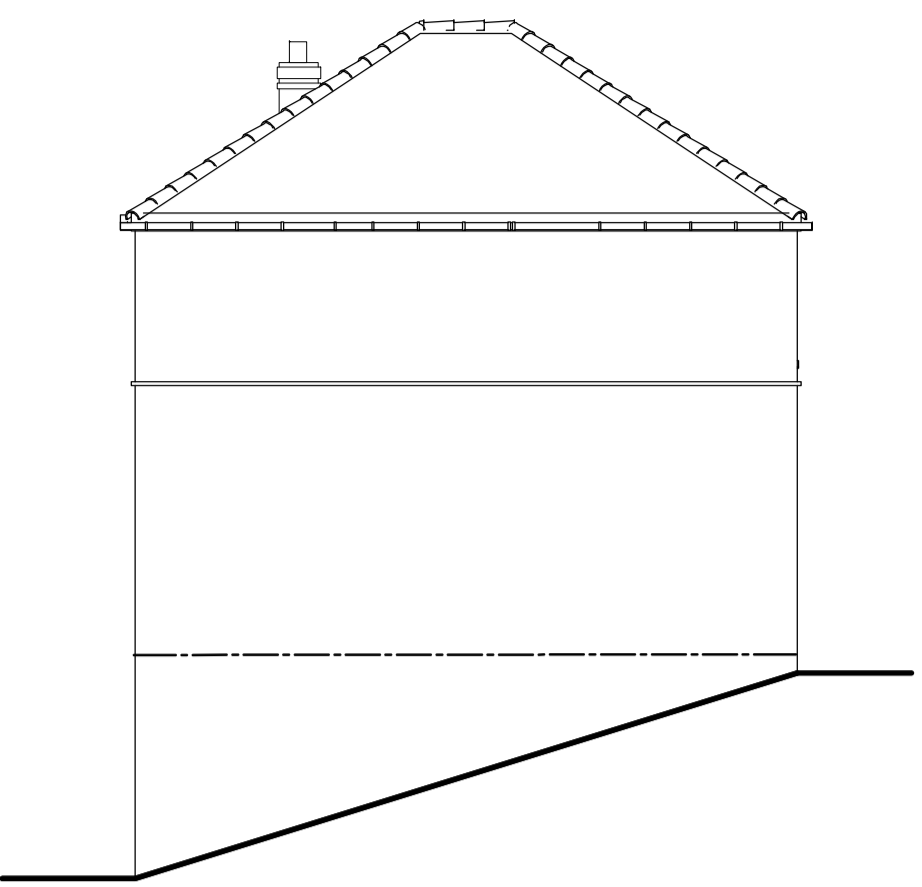


SIDE ELEVATION 2 (E)  
SCALE 1:100

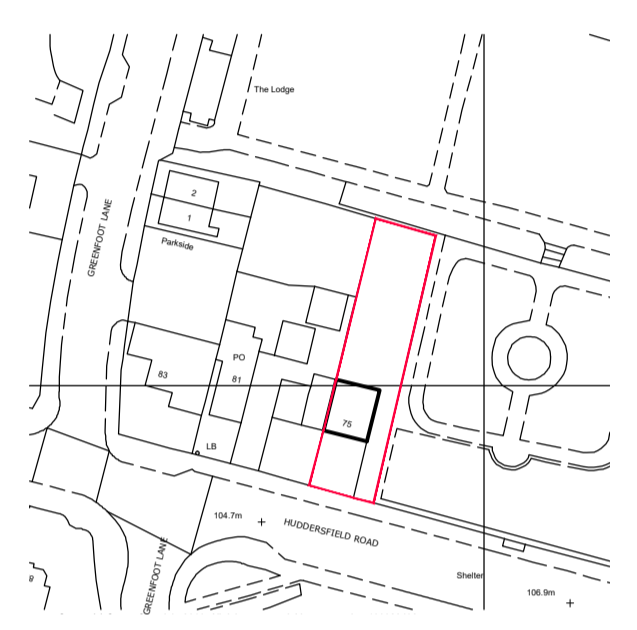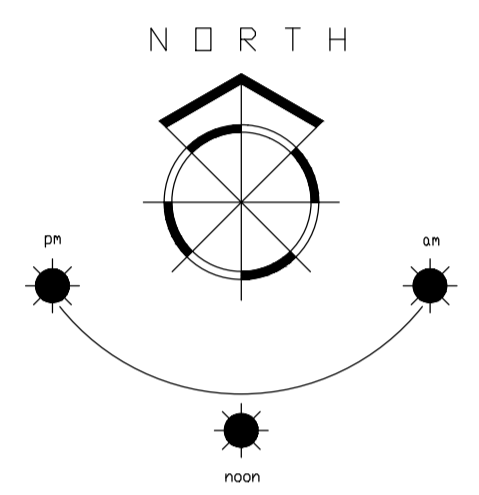


LOCATION PLAN  
SCALE 1:1250

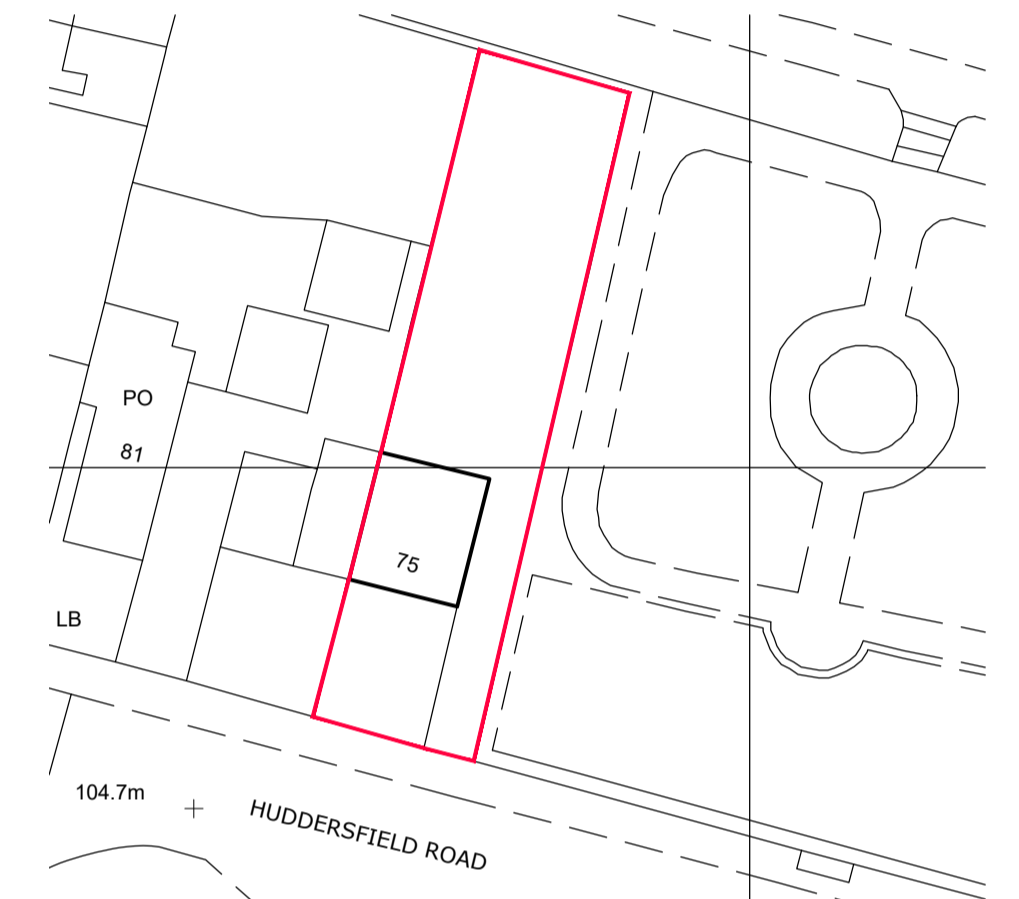


SITE PLAN  
SCALE 1:500

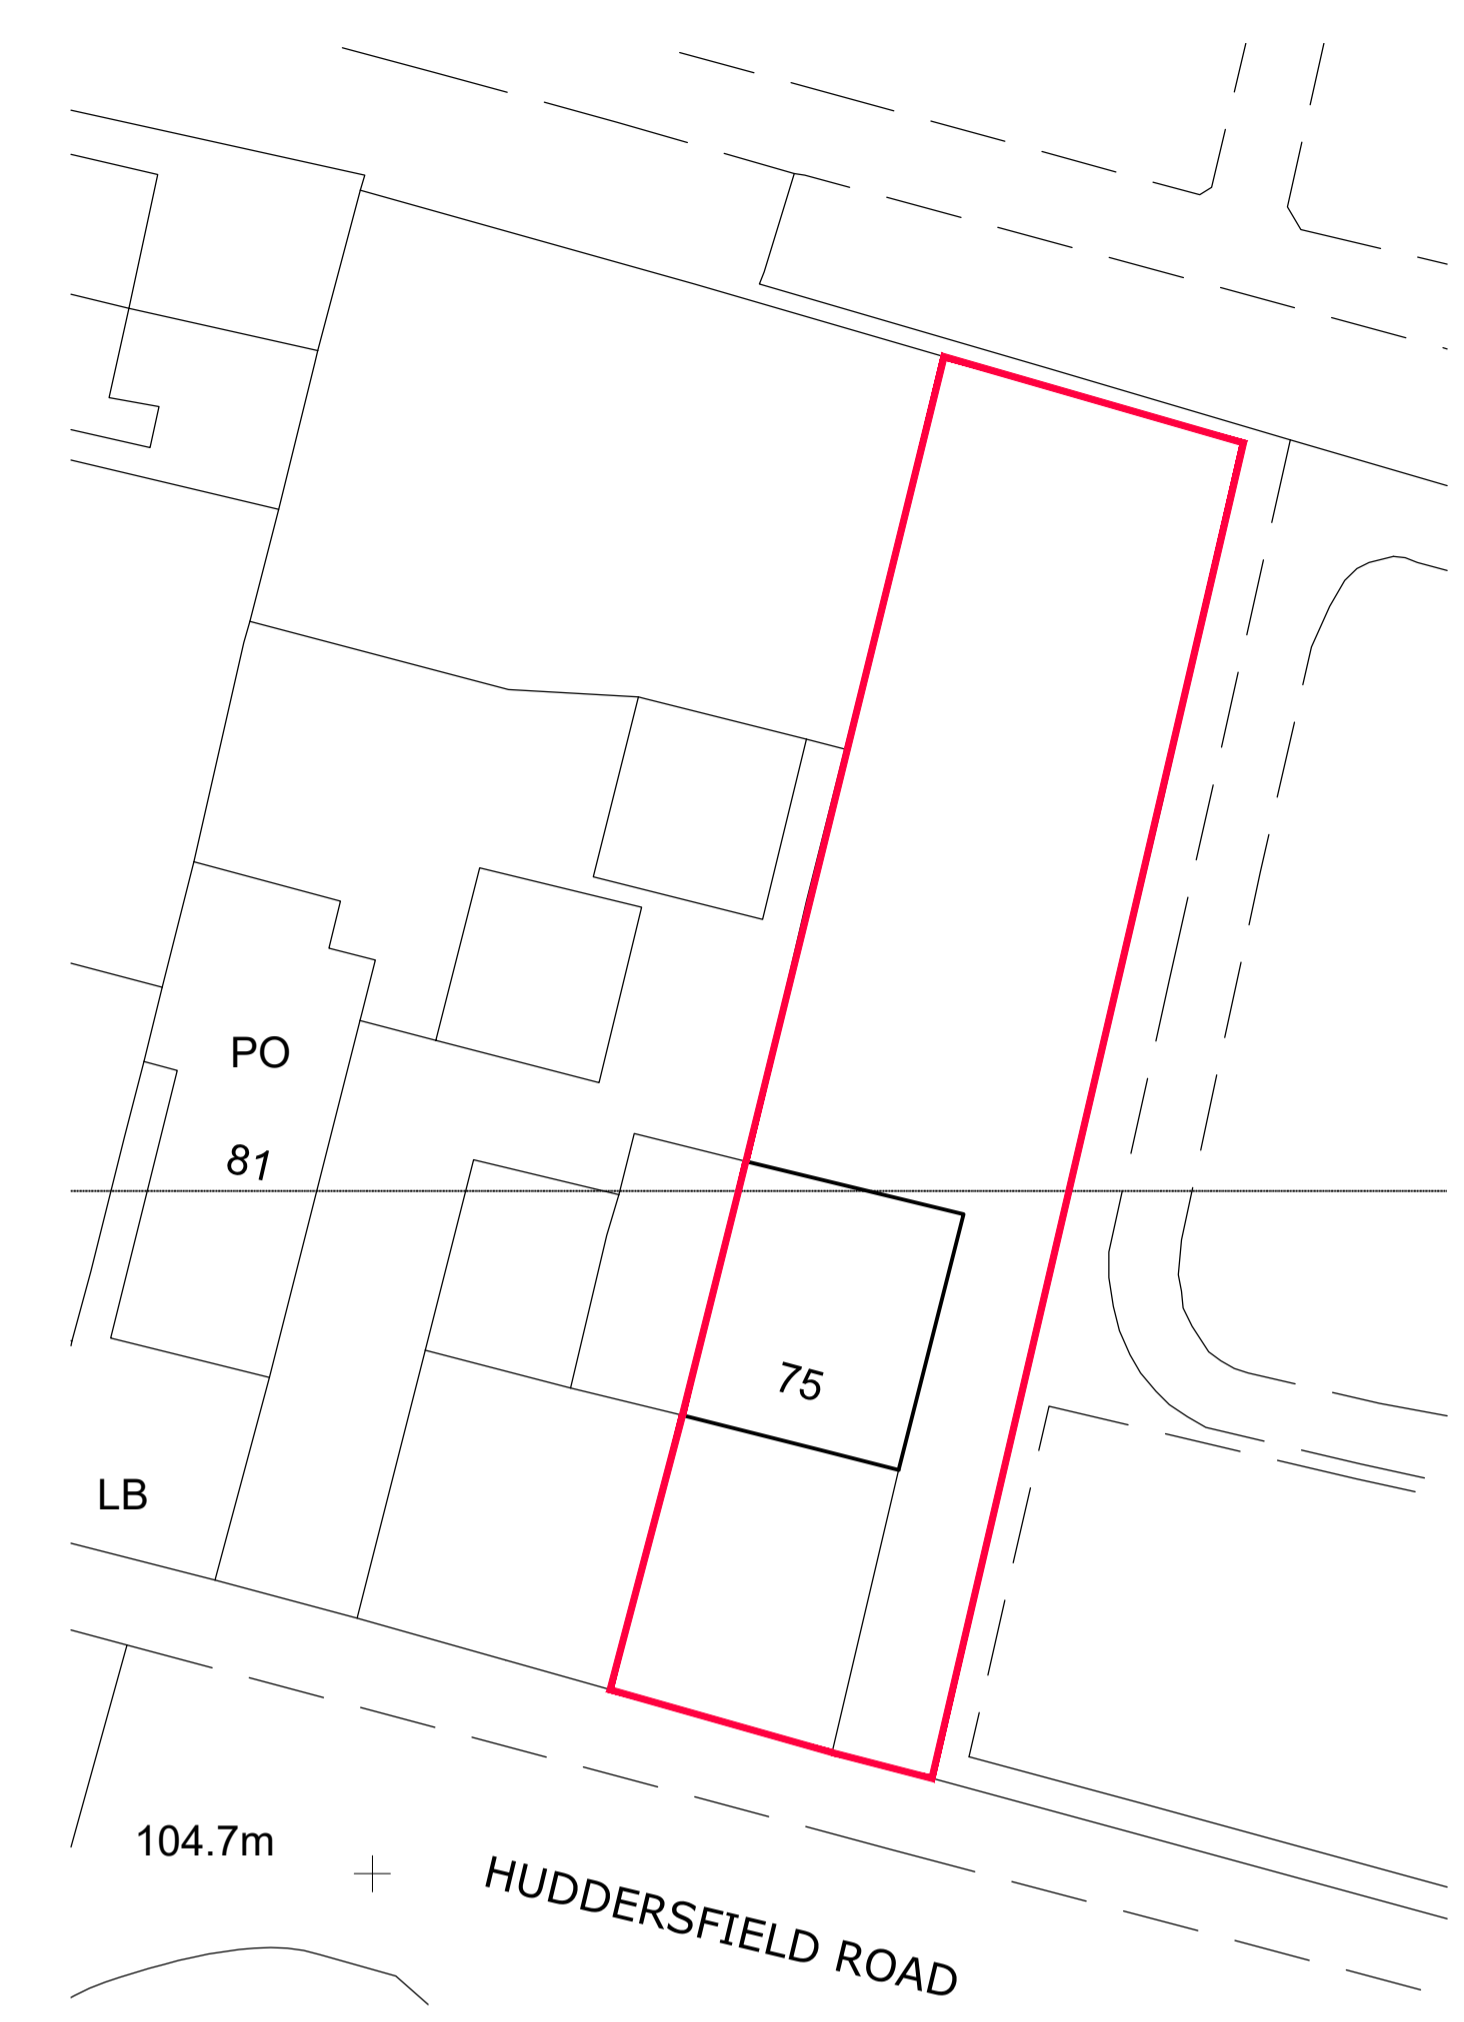


SITE PLAN  
SCALE 1:100

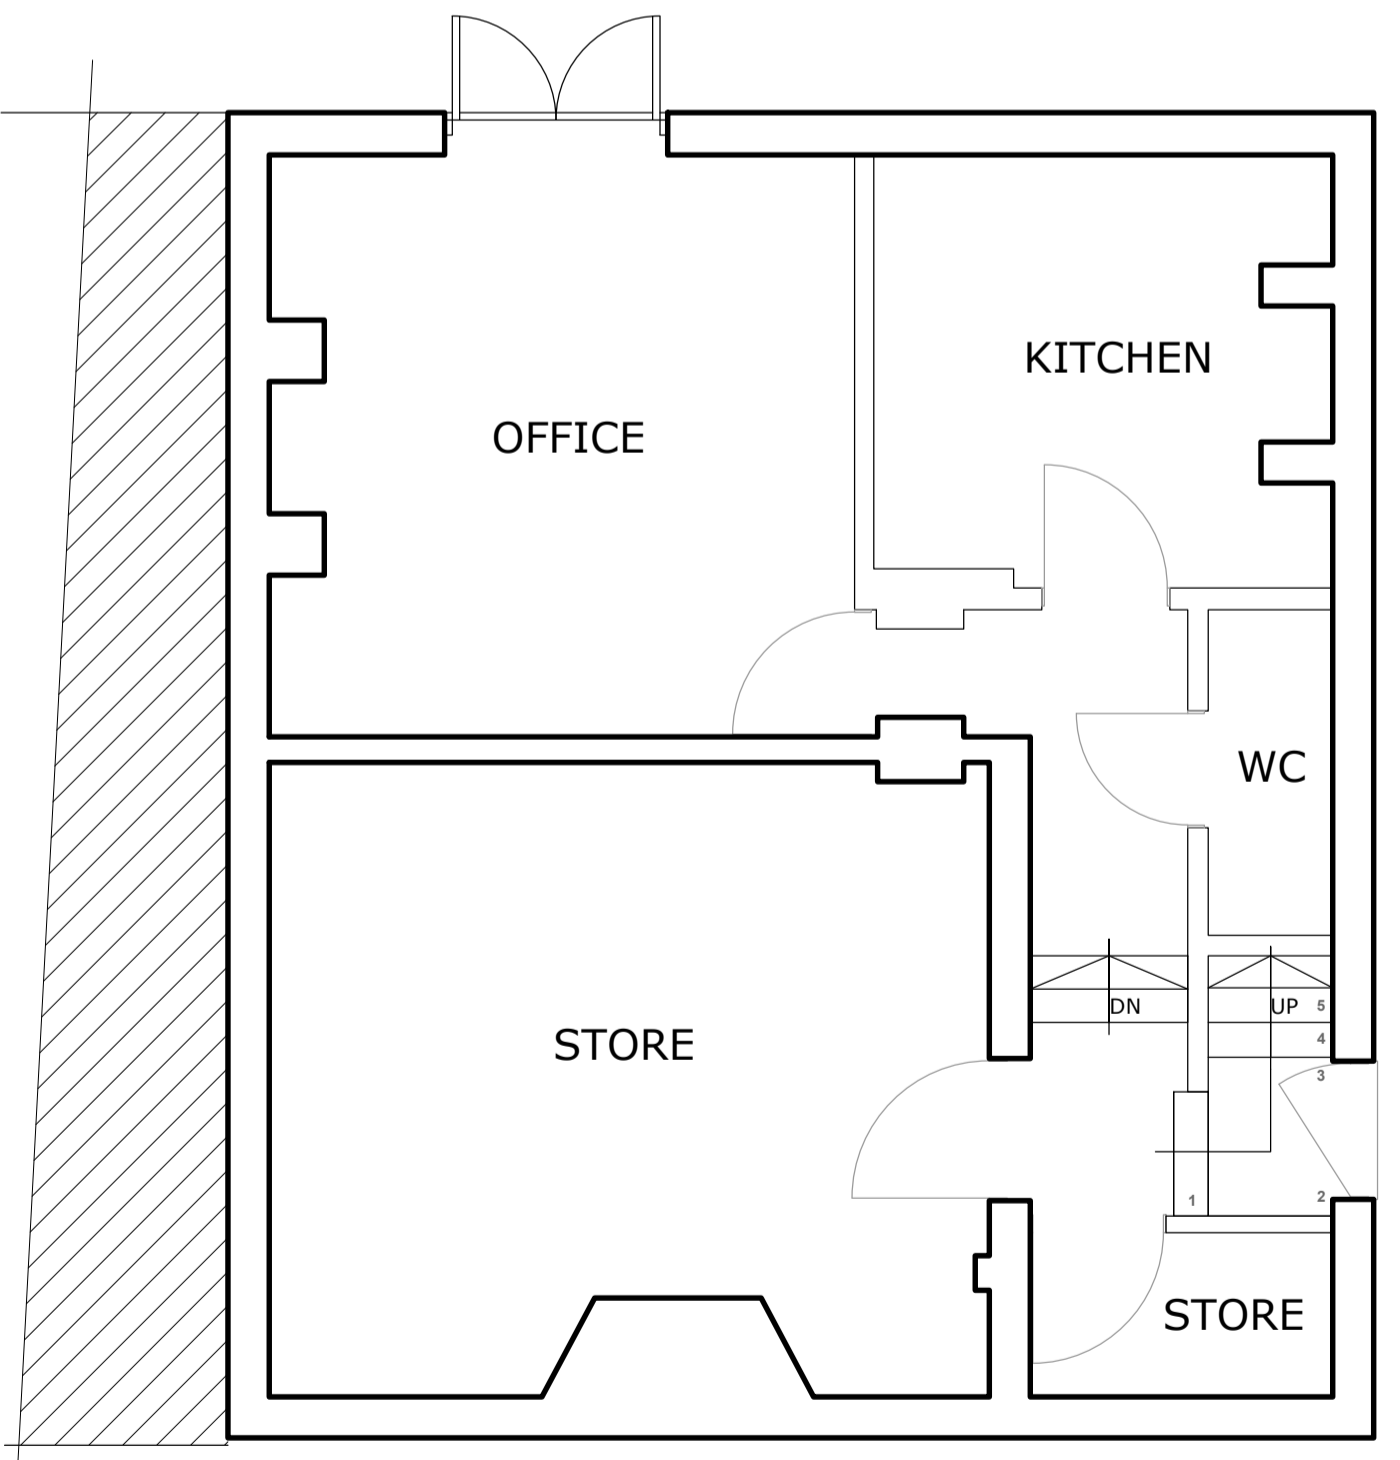

BASEMENT FLOOR PLAN  
SCALE 1:50

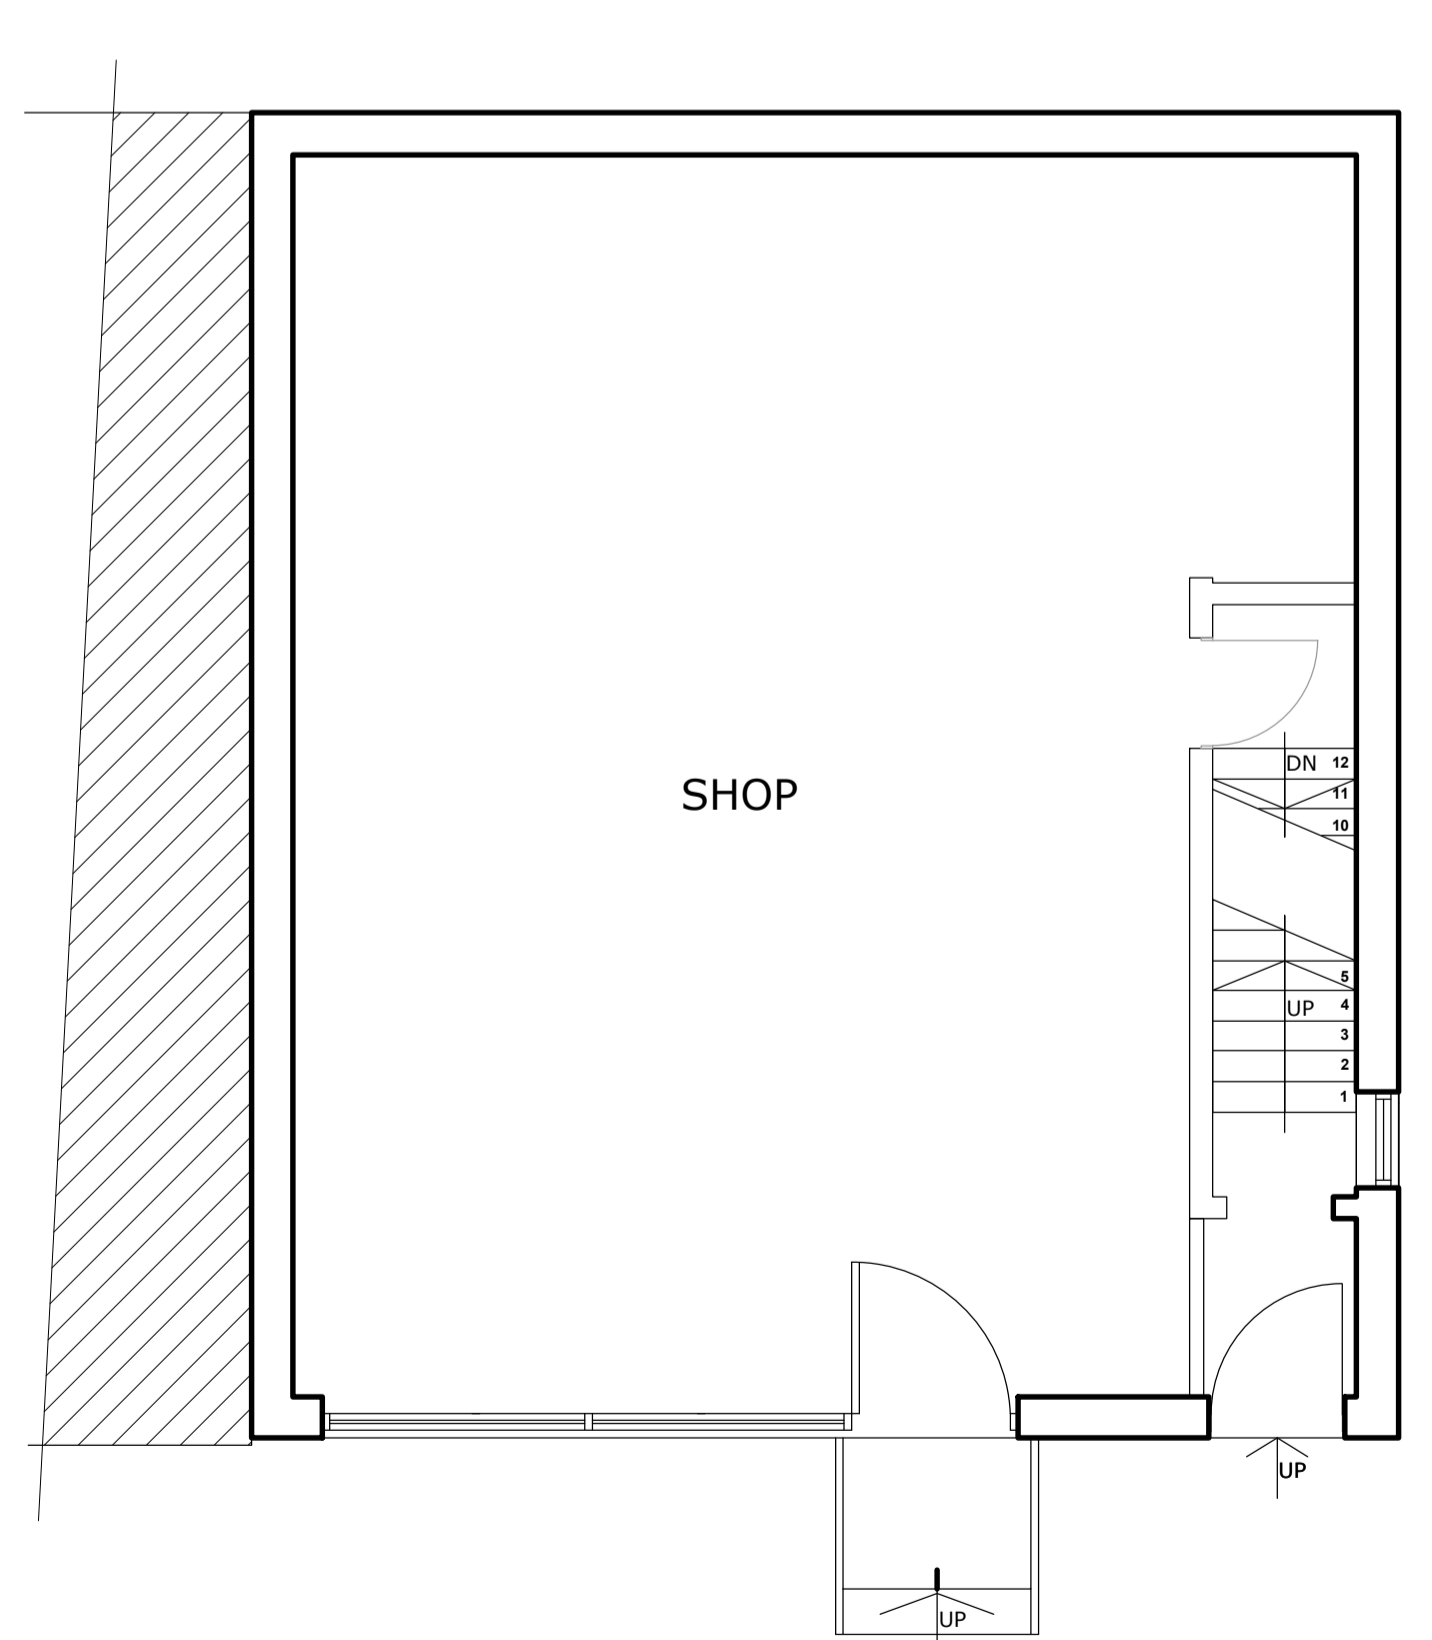

GROUND FLOOR PLAN  
SCALE 1:50

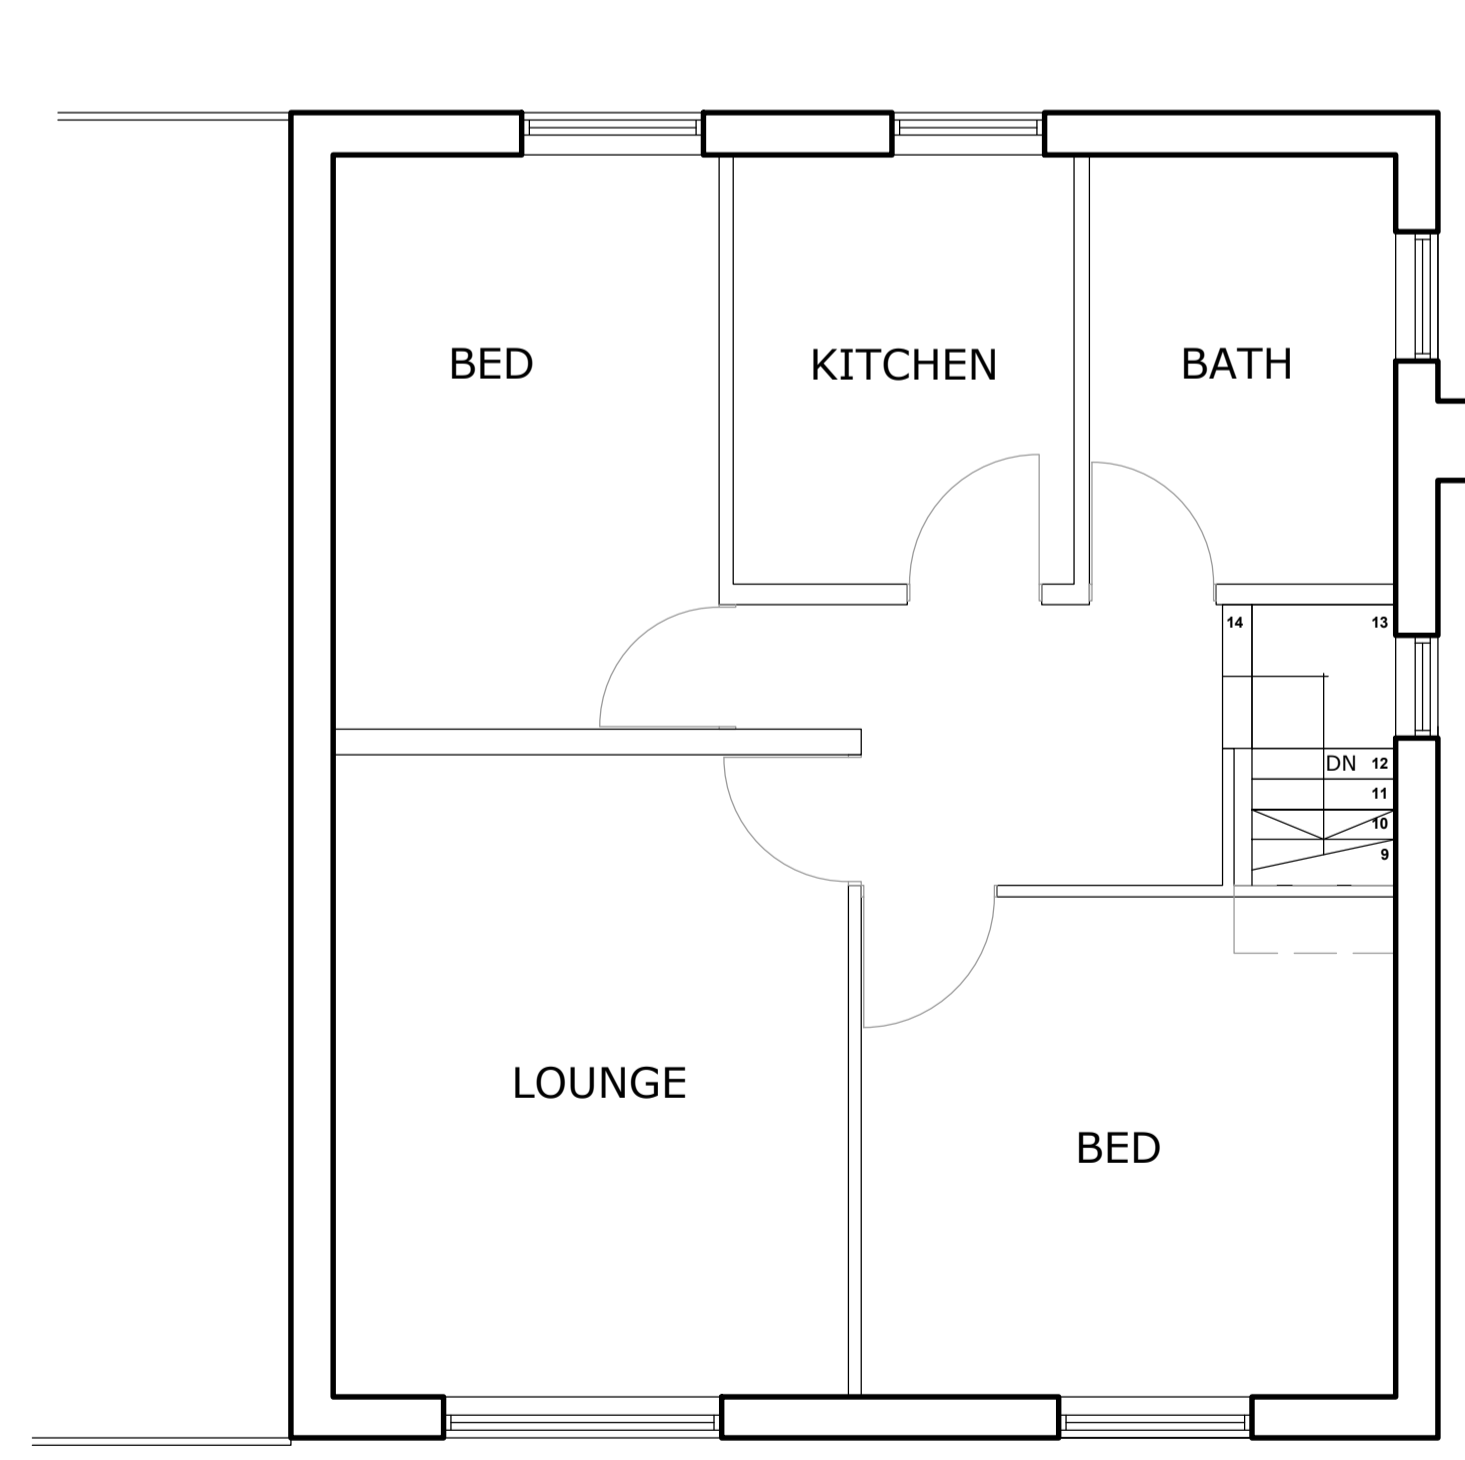

FIRST FLOOR PLAN  
SCALE 1:50

1. THIS DRAWING AND THE COPYRIGHTS AND PATENTS THEREIN ARE THE PROPERTY OF NYP ARCHITECTURAL LTD REGISTERED IN ENGLAND AND WALES No. PENDING AND MAY BE USED OR REPRODUCED ONLY UNDER CONTRACT.
2. CONTRACTORS AND SUB-CONTRACTORS MUST CHECK AND AGREE ALL DIMENSIONS BEFORE PREPARING SHOP DRAWINGS OR COMMENCING WORK ON SITE
3. CONTRACTORS ARE RESPONSIBLE FOR INFORMING THE DESIGNER OF ANY DISCREPANCY DISCOVERED ON THIS DRAWING OR BETWEEN THIS DRAWING AND ANY OTHER RELATED DOCUMENT ISSUED UNDER THE STANDARD FORM OF CONTRACT IN RESPECT OF THE WORK.
4. WRITTEN DIMENSIONS ONLY ARE TO BE USED FROM THIS DRAWING. IF IN ANY DOUBT ASK FOR CLARIFICATION.

Revisions.		
Date	Suffix	Description

Notes.



BBIC, INNOVATION WAY, BARNSELY, S75 1JL.  
Tel: 01226 200989. E: scott@nypas.co.uk

Project.  
**YOGI,  
75 HUDDERSFIELD RD  
BARNSELY  
S75-1AA**

Drawing Title.  
**PLANNING  
PLANS, ELEVATIONS  
& SITE PLAN AS  
EXISTING**

Client.  
**A. PATEL**

Date.  
**MAR 2026**

Scale.  
**AS INDICATED**

Ref. Dwg. No. Rev.  
**2025/83 01**