


Existing  
Site plan. Scale 1:500m.

rear boundary with 27/29 Highfield Ave.

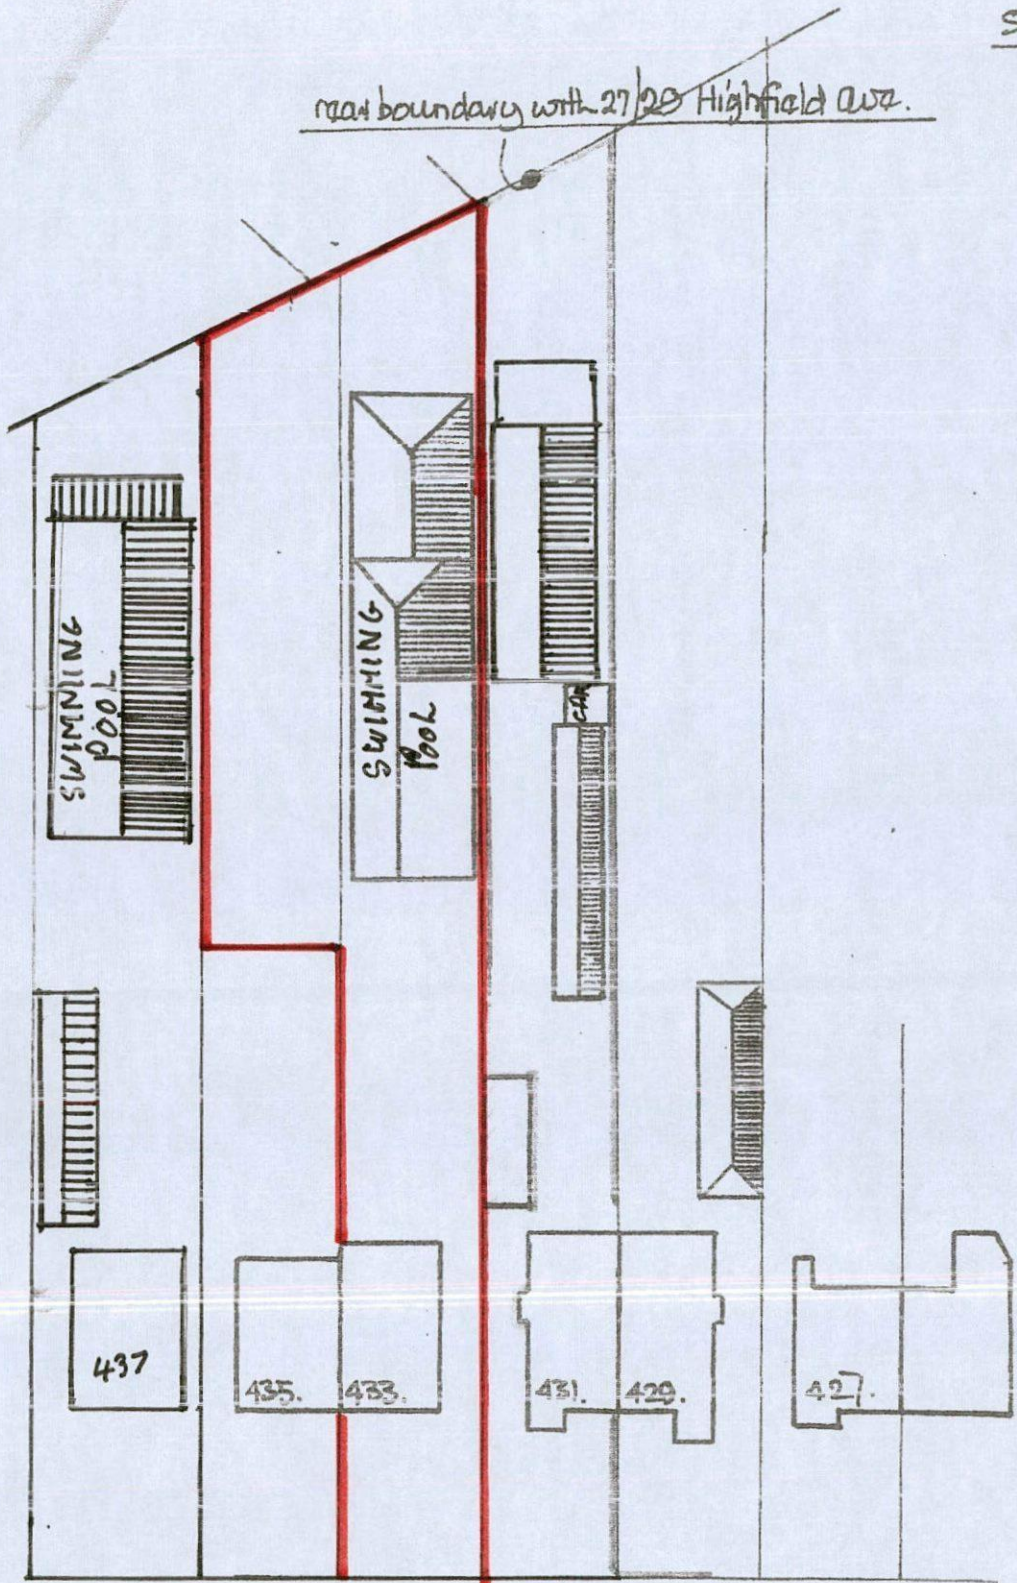

KEY

Rotherham Road.