


proposed site plan at 1:250

- 1) This drawing and the design and details depicted thereon are the copyright of Peter Dimberline Chartered Architect.
- 2) All dimensions on this drawing are to be checked by the Contractor and any discrepancies are to be reported to the Architect.
- 3) Do not scale critical dimensions off this drawing.
- 4) Contractor to ensure that all Health & Safety requirements (CDM Regulations) in relation to this project will be complied with.

position of tree protection barrier
 (1 m high orange mesh fence with steel support stakes)
 10 m beyond canopy of tree

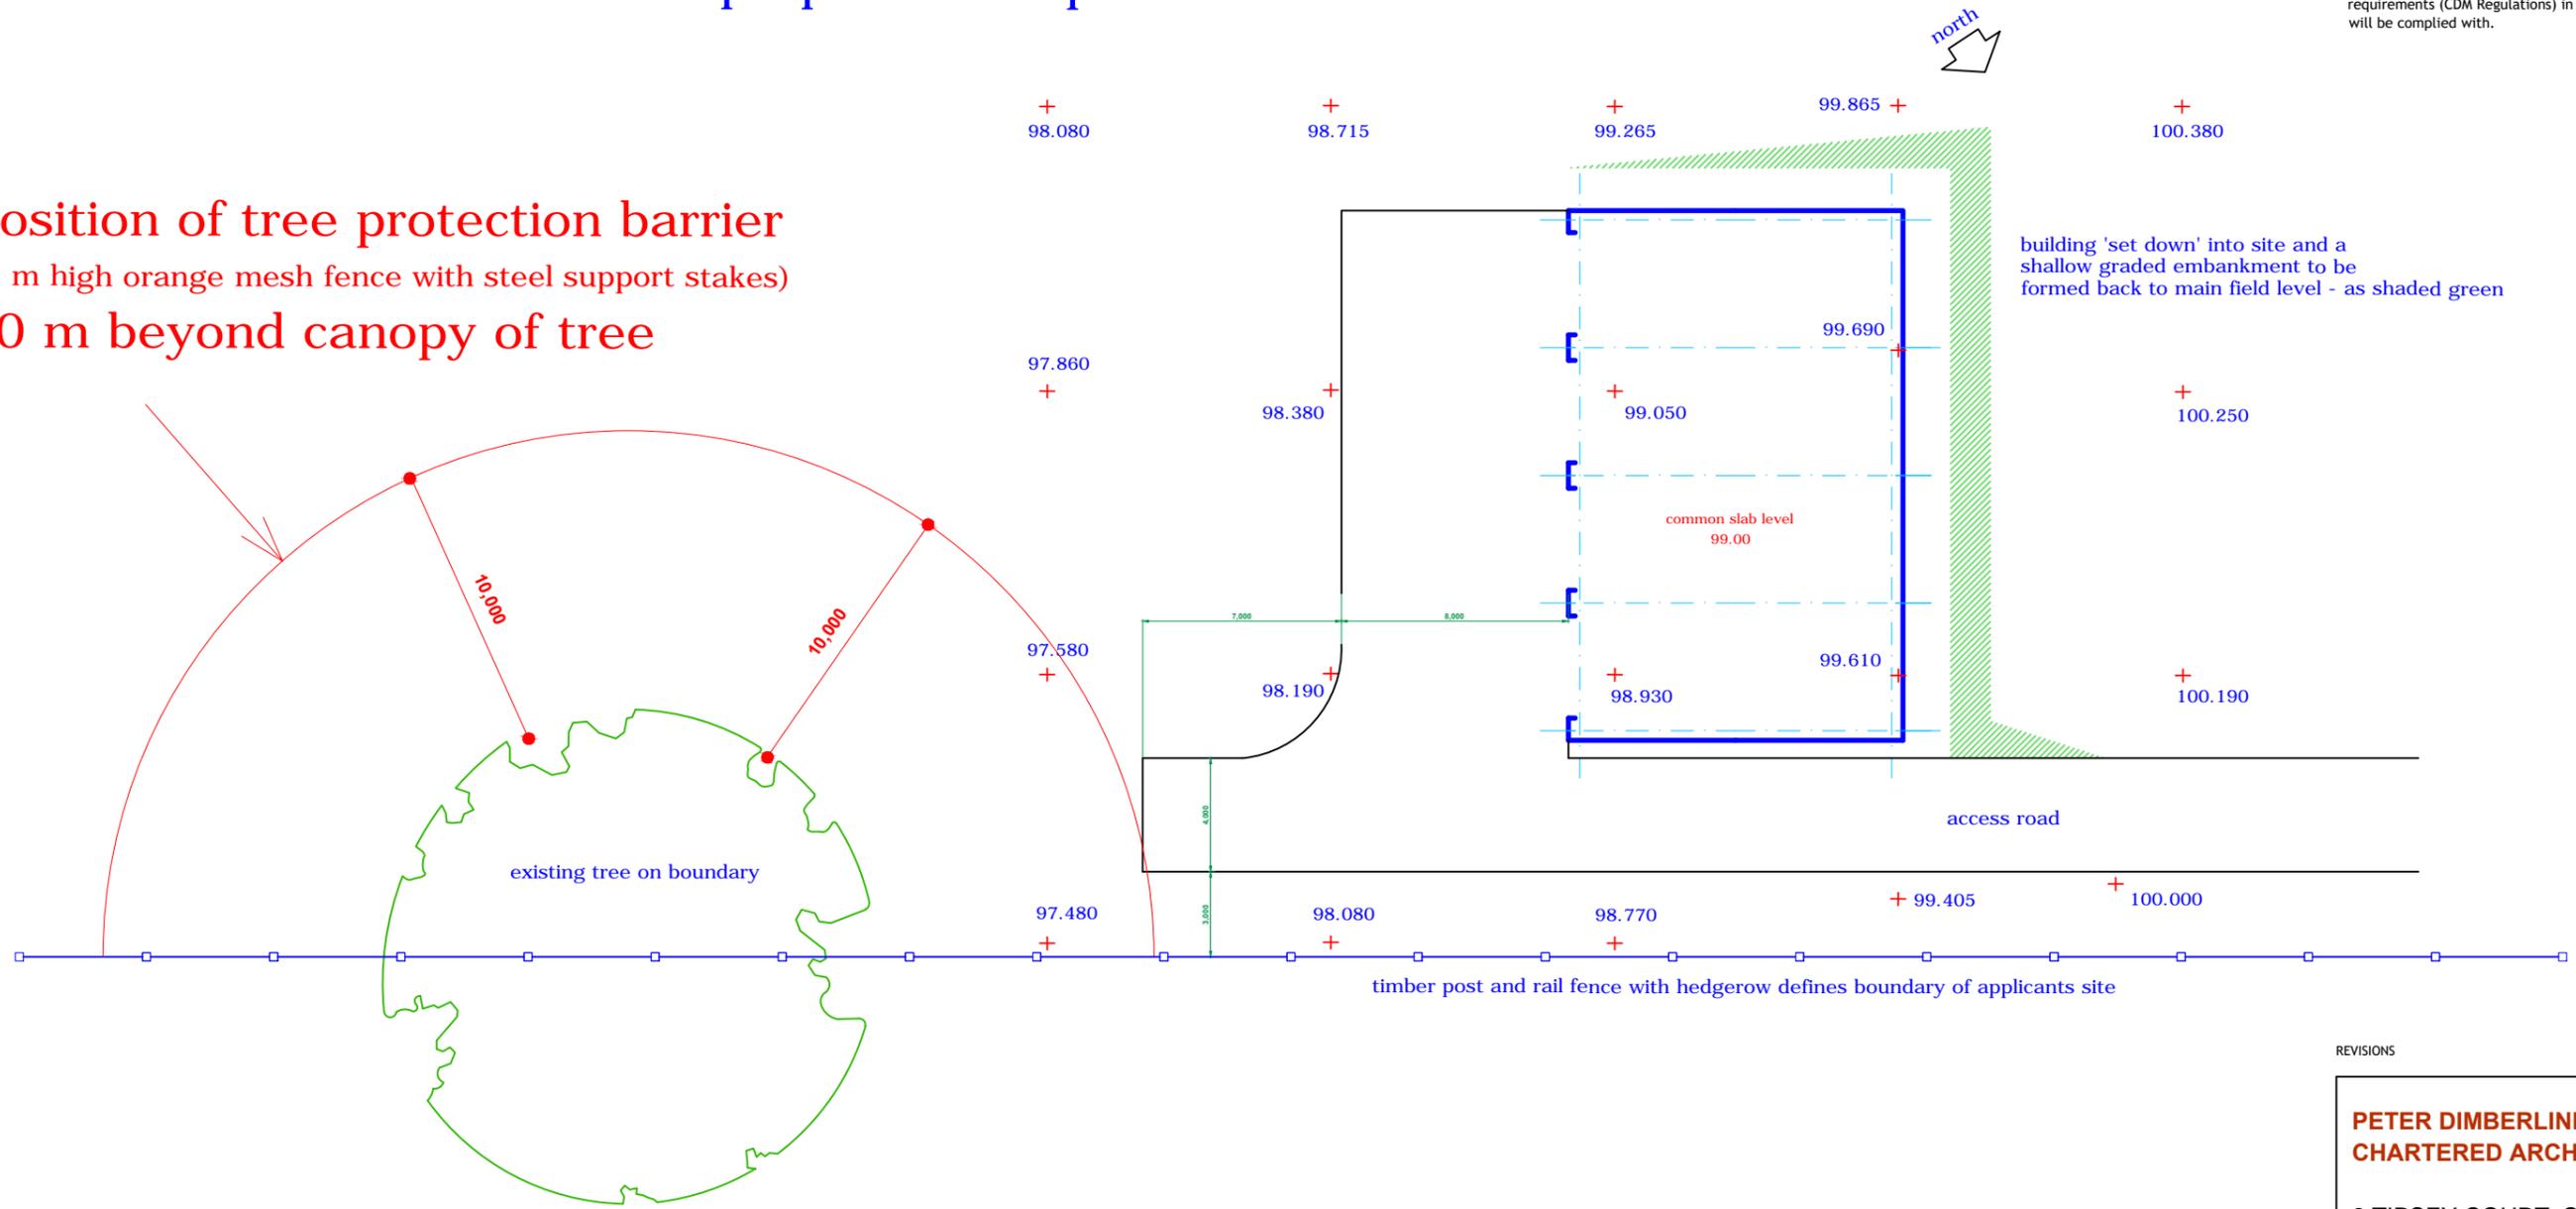

REVISIONS

PETER DIMBERLINE Dip Arch, RIBA
CHARTERED ARCHITECT

2 TIPSEY COURT, STAINCROSS
 BARNSELY, S75 6FZ

tel/fax (01226) 390947
 email: pdimberline@tiscali.co.uk

CLIENT
 Mr S Wragg

PROJECT
 Proposed agricultural barn

LOCATION
 Land to the east of Carr Head Road,
 Howbrook

DRAWING
 Tree protection plan

SCALES 1:250 DATE Aug' 22

DWING No. 2020/06/03 DRAWN BY PD

REV.