




Existing Ground Floor Plan
 (Scale 1:50)

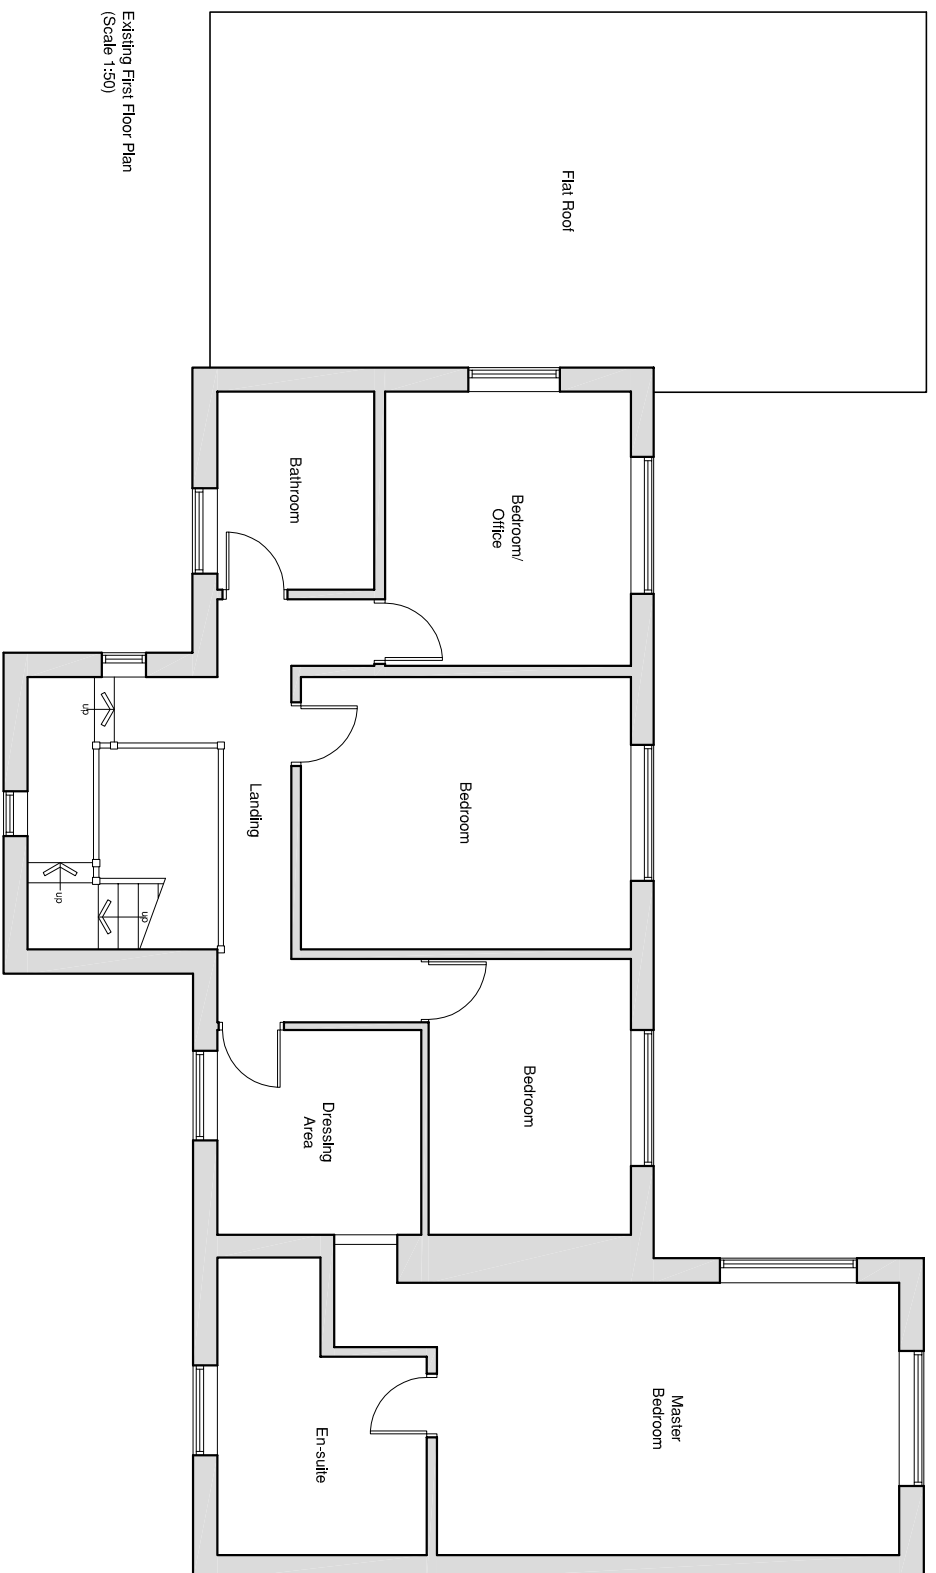


Existing First Floor Plan
 (Scale 1:50)

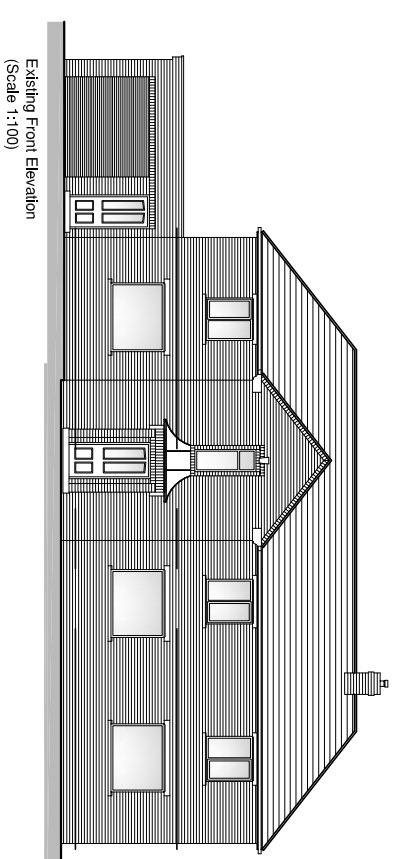


Existing Front Elevation
 (Scale 1:100)

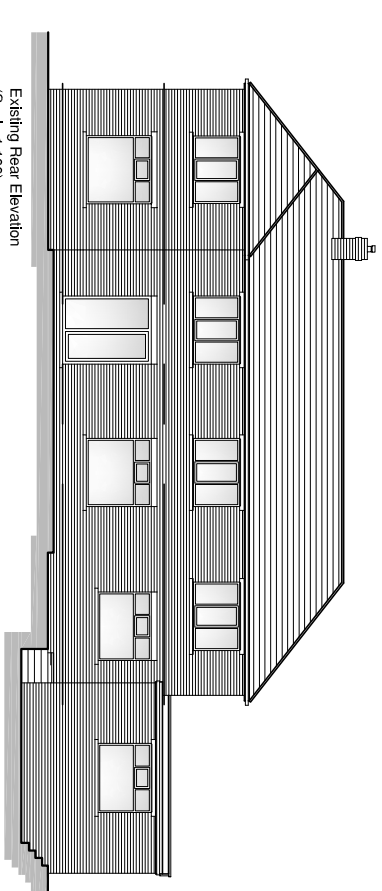

Existing Rear Elevation
 (Scale 1:100)

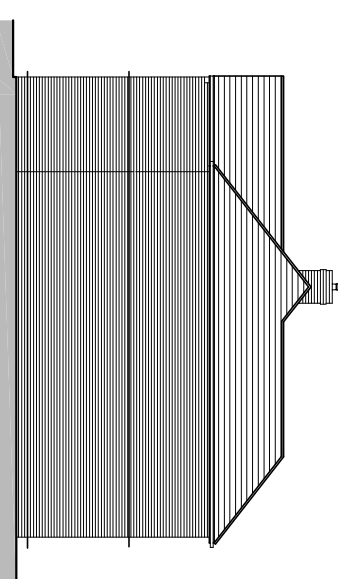

Existing Side Elevation
 (Scale 1:100)

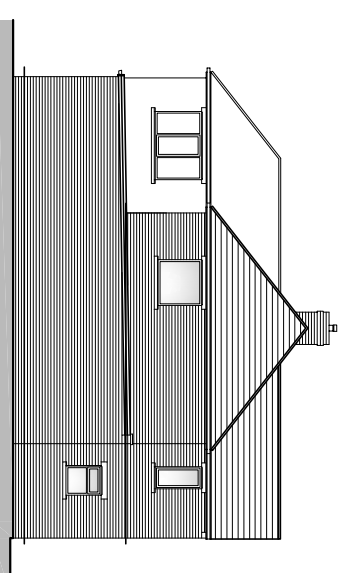

Existing Side Elevation
 (Scale 1:100)



LOCATION PLAN
 SCALE 1:1250

MR AND MRS TAM
 LEASIDE
 HOOD GREEN ROAD
 HOOD GREEN
 BARNESLEY, S75 3EU

Client MR AND MRS TAM

Job LEASIDE

HOOD GREEN, BARNESLEY

EXISTING PLANS, ELEVATIONS

Title AND LOCATION PLAN

REVISION	DRAWING STATUS	DRAWING NUMBER
A	-	1025-010

© COPYRIGHT EXISTING DESIGN AND INFORMATION SHOWN ON THIS DRAWING. THE CONTRACTOR MUST VERIFY ALL DIMENSIONS ON SITE BEFORE MAKING ANY CHANGES OR ALTERATIONS TO ANY DIMENSIONS. ANY DISCREPANCIES TO BE REFERRED TO THE ARCHITECT. 