



PROPOSED WORK SHOWN IN RED




FRONT ELEVATION
(EAST)

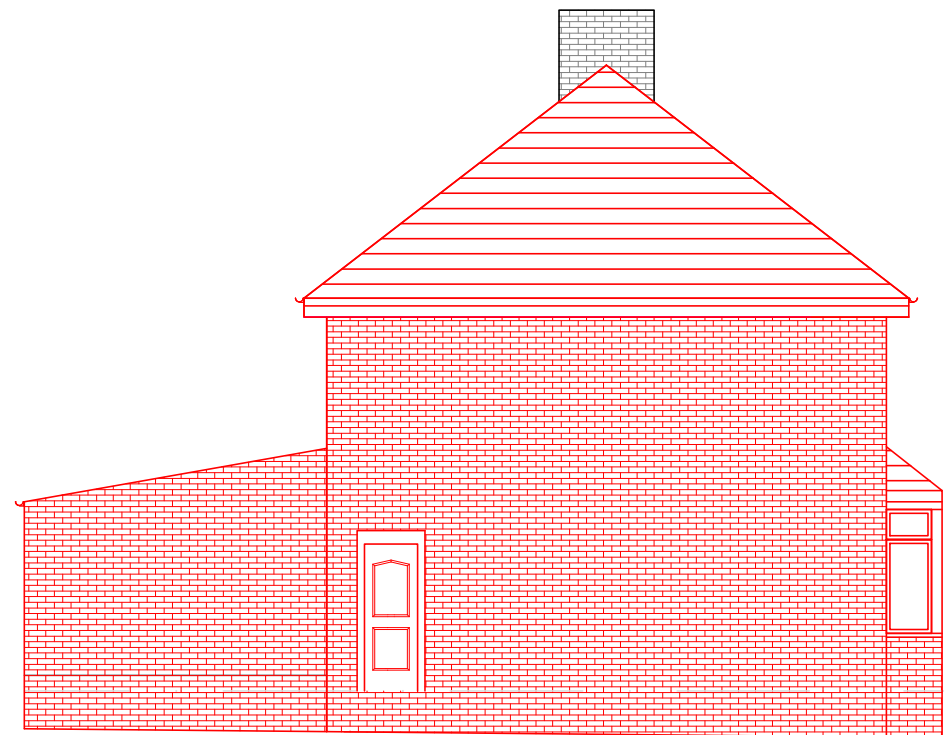

SIDE ELEVATION
(SOUTH)

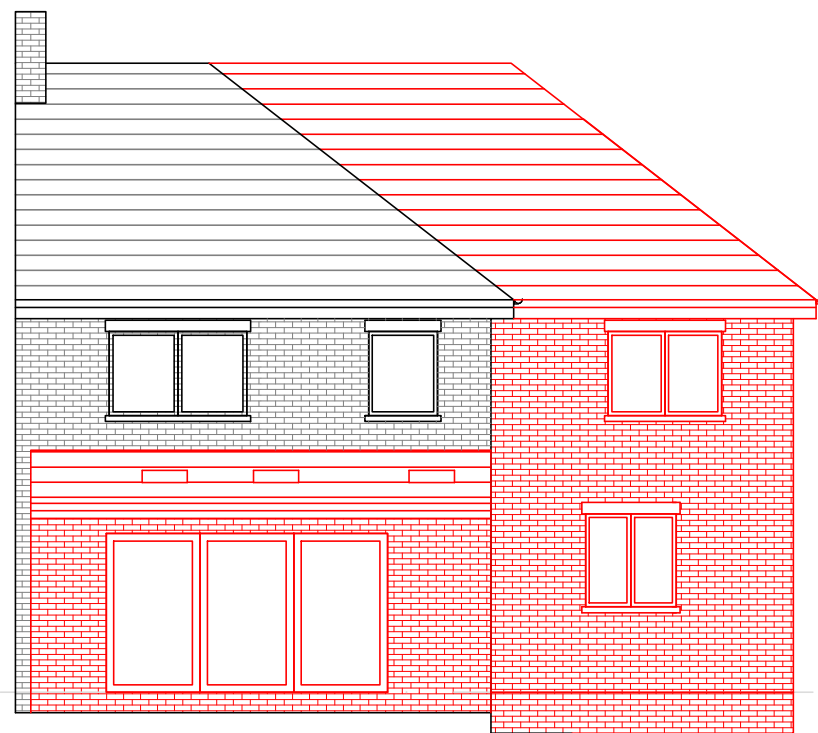

REAR ELEVATION
(WEST)

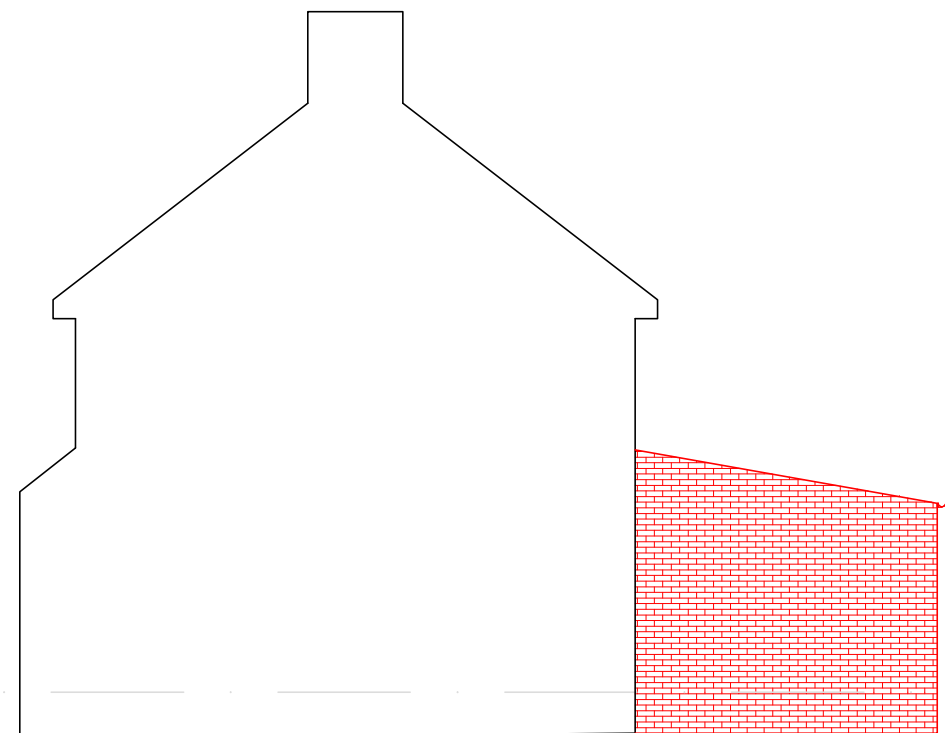

SIDE ELEVATION
(NORTH)

Address 21 Gray Street, Elsecar, S74 8JR	O.S.Ref se3800	Date Aug 22	PROPOSED ELEVATIONS
Scale 1:100 at A3	Drawn By TE	Plan No 0147-4c	