

Proposed Front Elevation 1:100

Proposed Side Elevation 1:100

Proposed Rear Elevation 1:100

- Walling: As noted to elevations:
- Horizontal cedar boarding on block cavity insulated wall
 - Render

Roof: Roof finish to match existing roof finish


Windows and Doors to be uPVC to match existing




Site Plan 1:250



Location Plan 1:1000

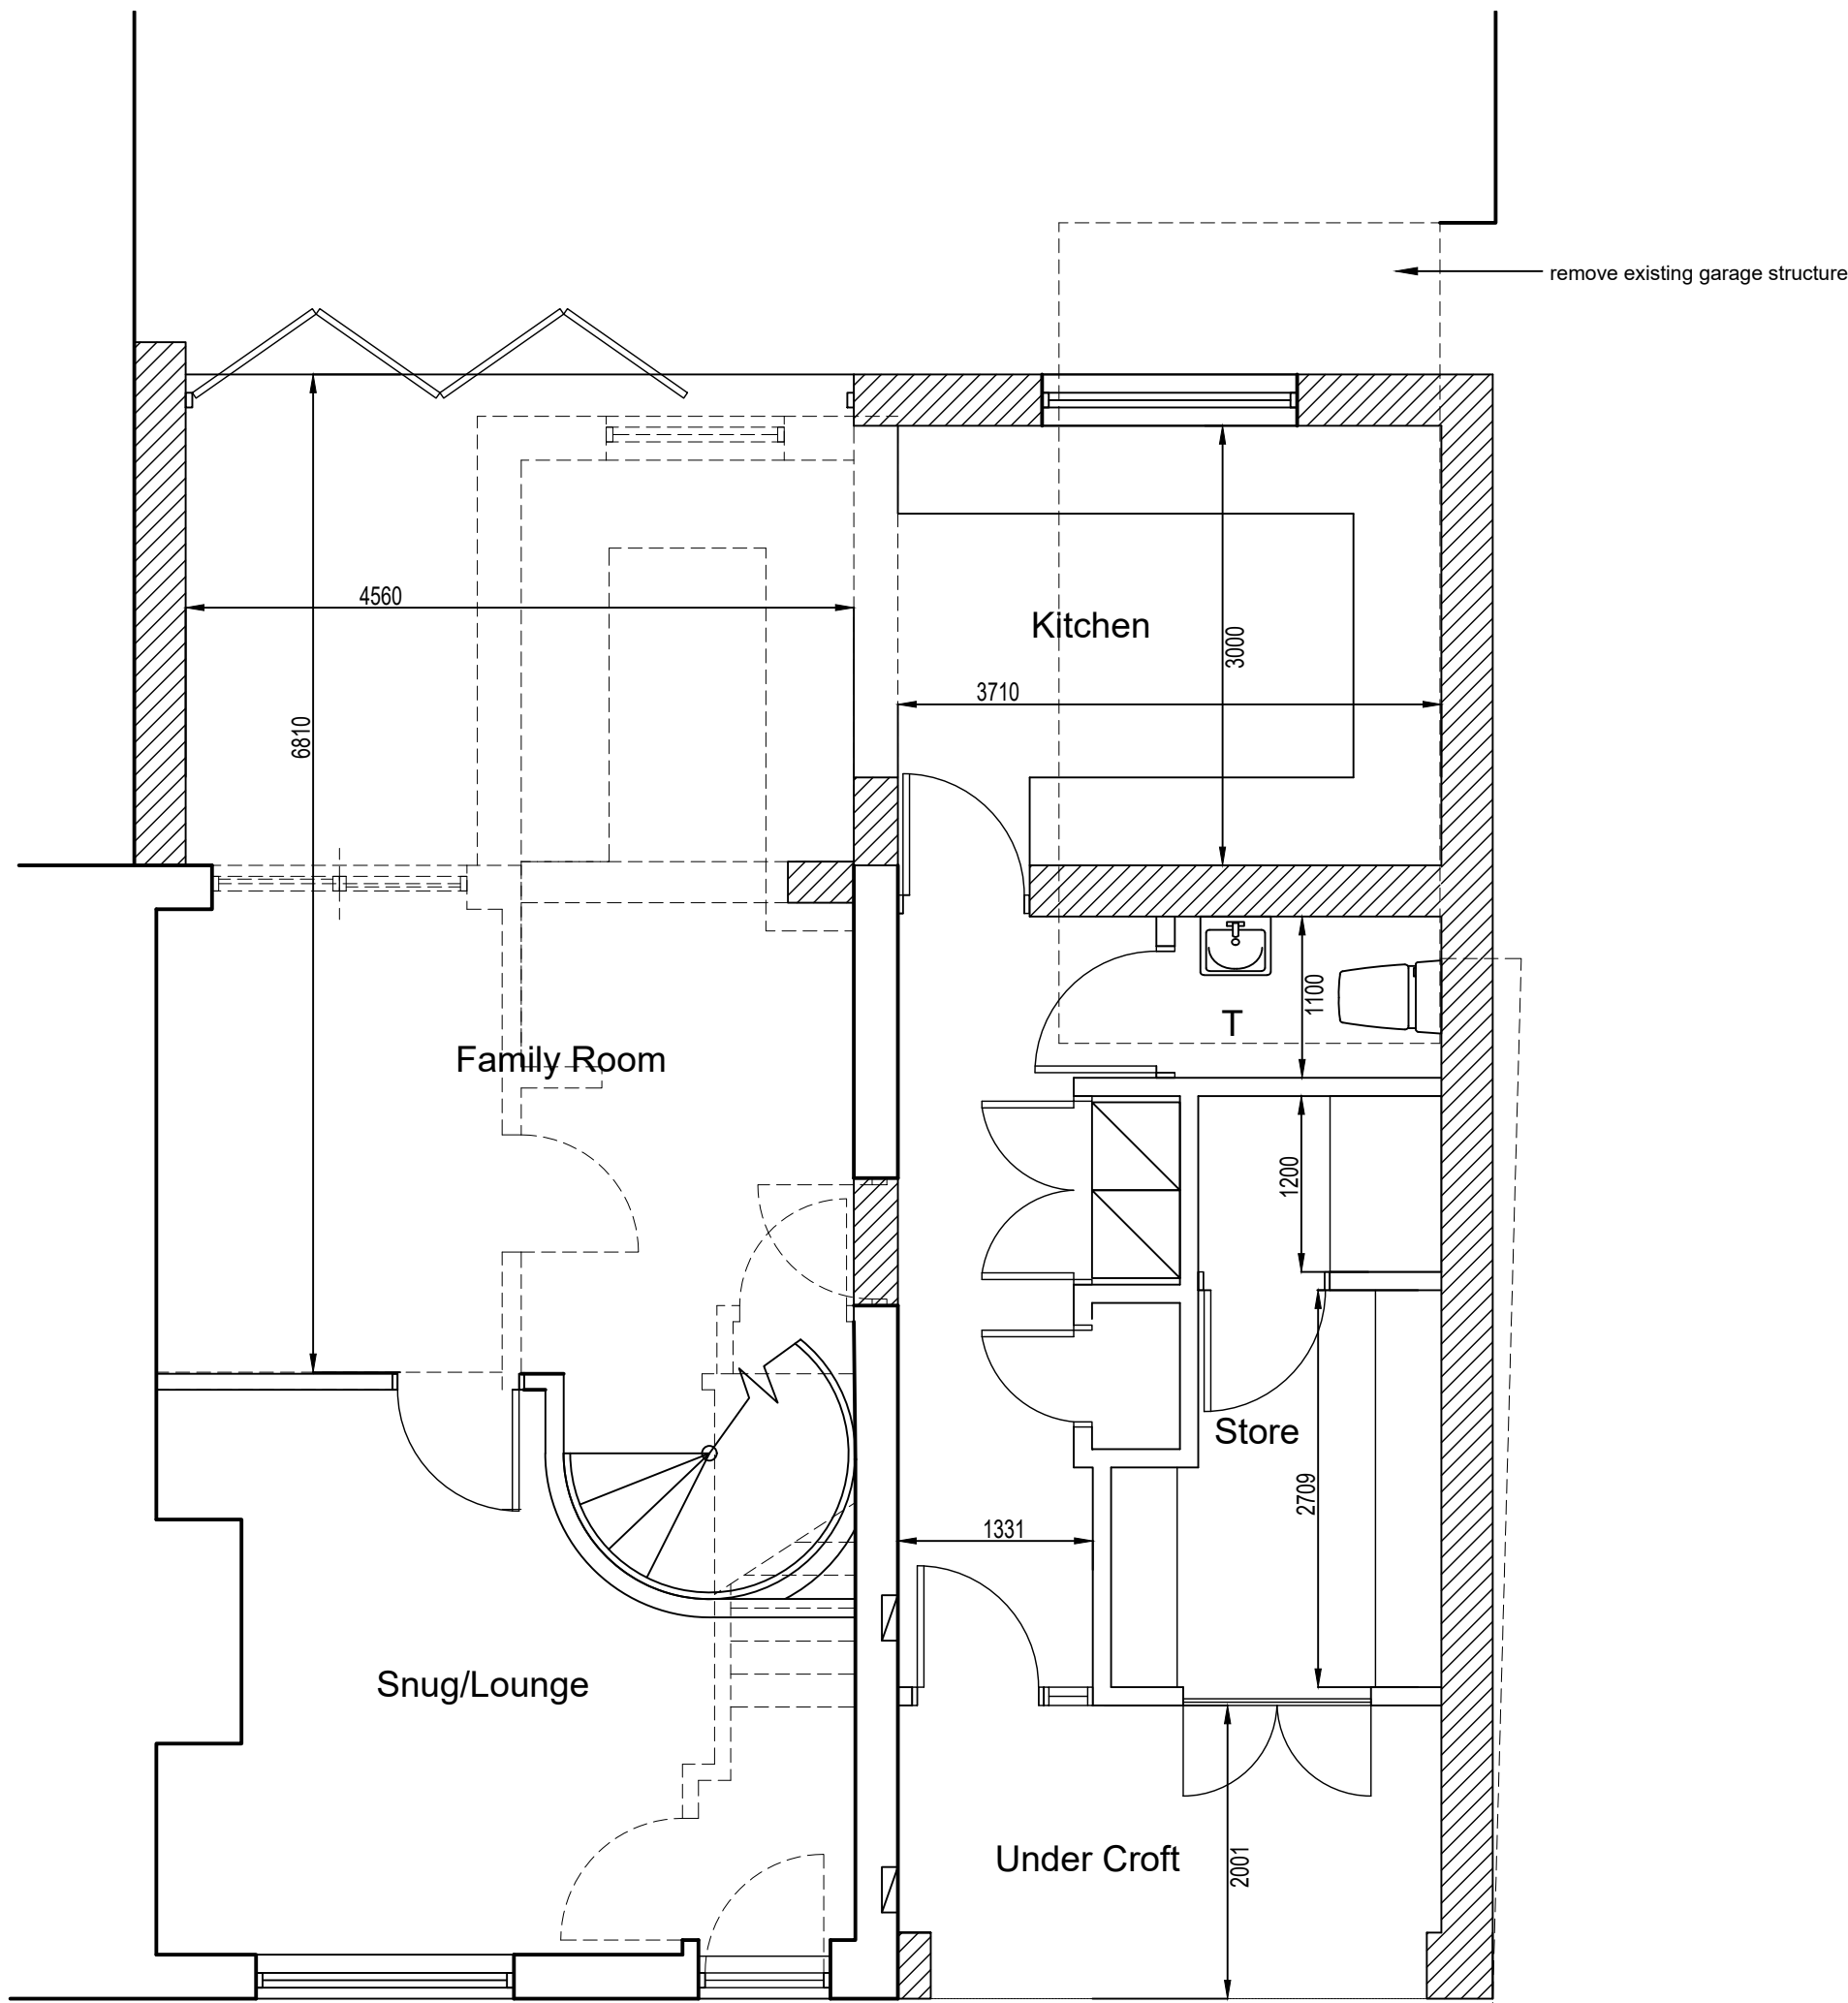

Proposed Ground Floor Plan 1:50

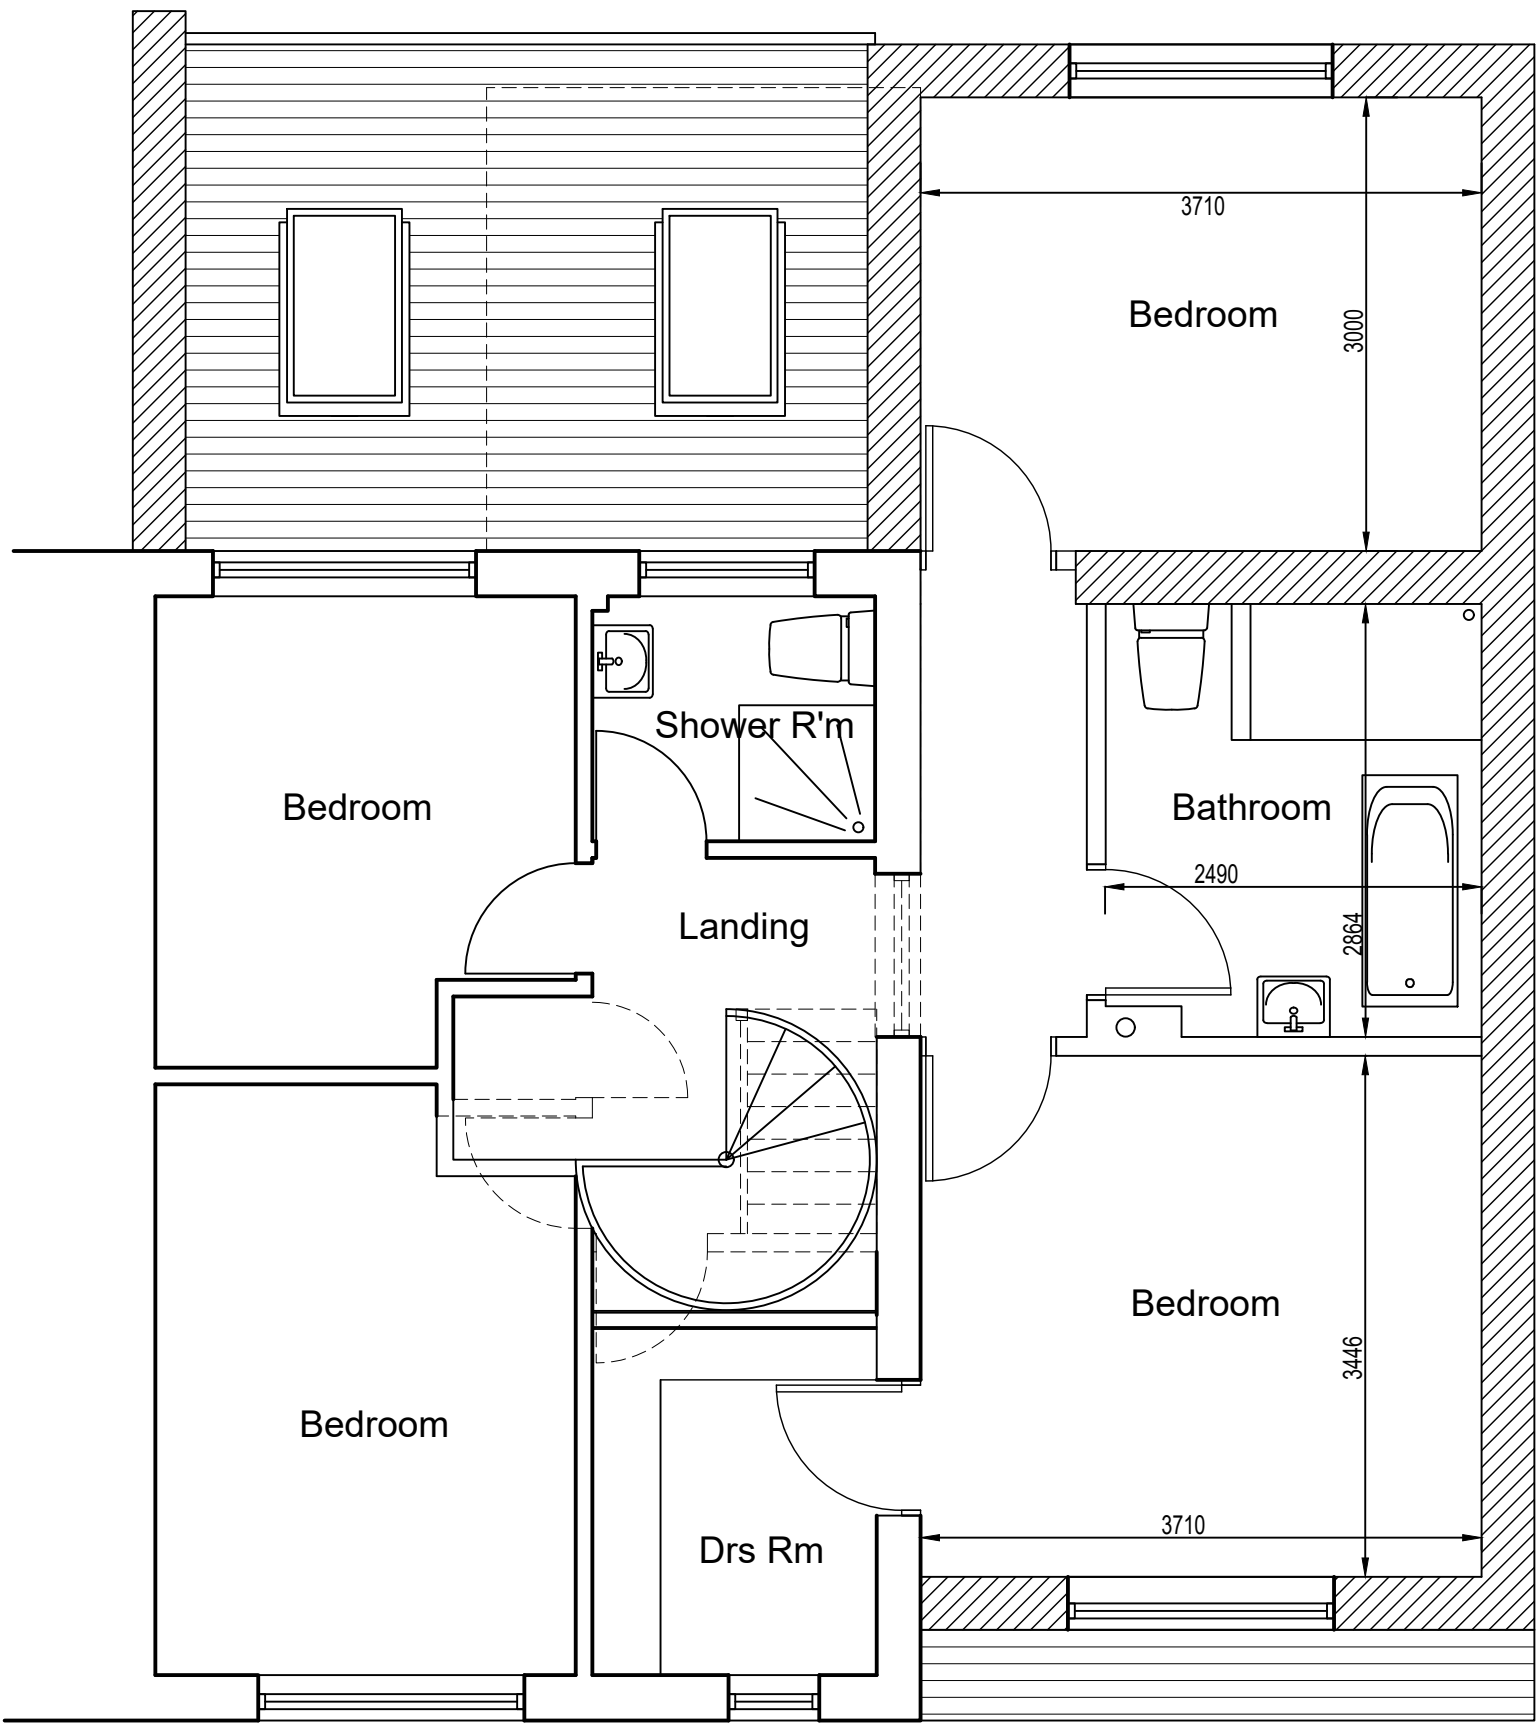

Proposed First Floor Plan 1:50

REV	DATE	DETAILS	BY	CHK
STATUS Planning Drawing				
CLIENT Mr & Mrs J Schofield				
PROJECT Extension & Alterations				
TITLE 2 Pengeston Road, Penistone. S36 6GW				
DRAWN CM	APPROVED CM	DATE 08.11.16	SCALE noted	
DRAWING No. 1048 - 01				REVISION