




EXISTING FRONT ELEVATION



PROPOSED FRONT ELEVATION

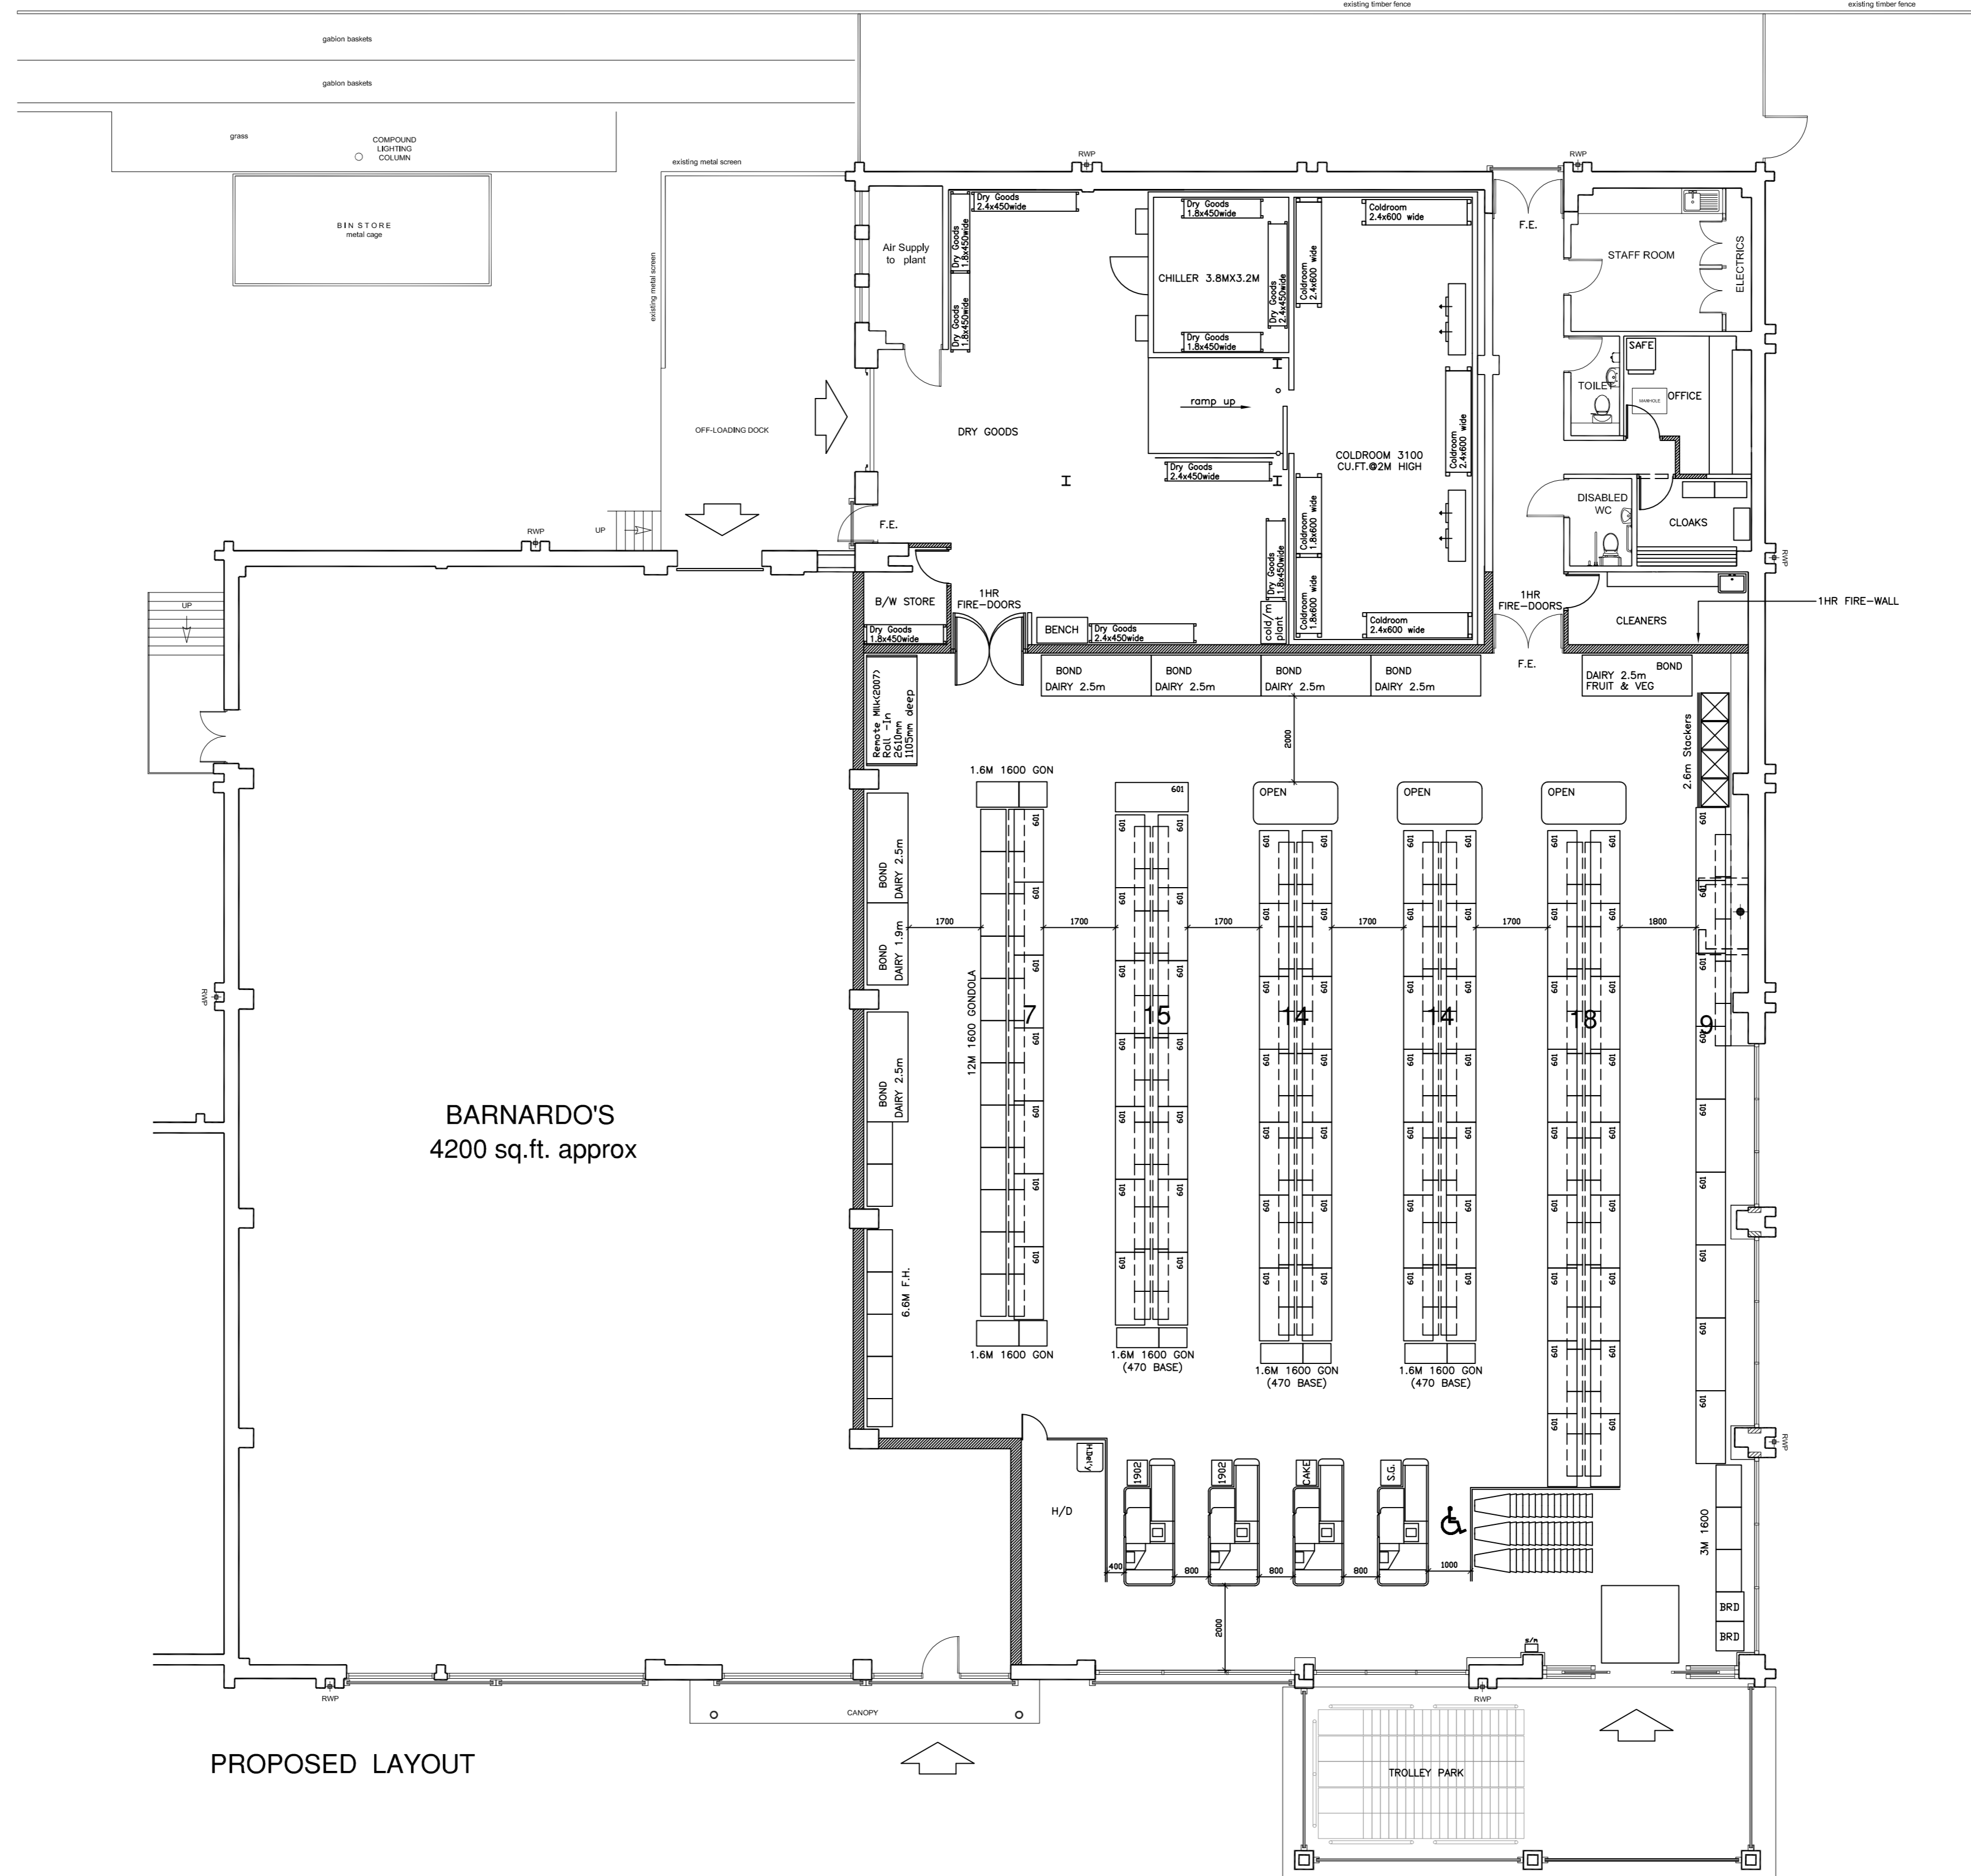

PROPOSED LAYOUT

Iceland

Second Avenue
Deeside Industrial Park
Flintshire
CH5 2NW

Tel: (0)1244 831000
Fax: (0)1244 814531

All dimensions to be checked on site and any discrepancies to be reported immediately to Iceland Foods plc.

REV	DATE	BY	DESCRIPTION
A	11.10.12	KEN	ELEVATIONS ADDED MODS TO CLEANERS/CLOAKS
B	22.10.12	KEN	COLDROOM AND CHILLER MODS
C	30.09.12	KEN	NEW COLDROOM AND CHILLER RE-INSTATED TO ORIGINAL LOCATION
D	21.11.12	KEN	COLDROOM & CHILLER MODS

AREAS			
TOTAL GROSS	750/8070	NETT SALES	500/5380
BASEMENT		GROUND	750/8070
FIRST		SECOND	

FROZEN RANGE CABINET EQUIVALENT	EXISTING	PROPOSED
601		77
910		
COMBI		
REMOTE FULL HEIGHT DOORS		
REMOTE 1/2 GLASS DOORS		
PARIS		
OPEN ENDS STANDARD		3
OPEN ENDS SLIM		
SYMPHONY 1380		
SYMPHONY 1000		
TOTAL FROZEN RANGE		80

CHILLED (LINEAR METRES)			
REMOTE CHILLED			
REMOTE LOW LEVEL			
2.5 CHILLER		6	
1.9 CHILLER		1	
REMOTE MILK CHILLER		1	
3.5 MILK CHILLER			
2.5 MILK CHILLER			
OPERA FULL HEIGHT			
TOTAL CHILLED		8	

FRUIT AND VEG (LINEAR METRES)			
2.5 F&V CHILLER			1
1.9 F&V CHILLER			
FRAMBIENT UNIT			
F&V REMOTE CHILLER			
F&V TABLE			
F&V STACKERS		2.6M	
TOTAL F&V		5.1M	

GROCERY (LINEAR METRES)			
GROCERY 2000		6.6M	
GROCERY 1800			
GROCERY 1600		2.3M	
GROCERY 1400			
SPINE (TRIPLE)			
SPINE (DOUBLE)		2EQ.	
SPINE (SINGLE)		22.3EQ.	
TOTAL GROCERY		53.9	

MISCELLANEOUS			
XXXXXXXXXX SUGAR MOBILE			
MARS SWEET UNIT			
COKE CHILLER			
WINE TOWER - LARGE			
WINE TOWER - SMALL			
WINE CHILLER			
NEWSPAPER BAY FULL HEIGHT (5264)			
NEWSPAPER BAY 1400 HIGH (5390)			
NEWSPAPER QUAD (4189)			
NEWSPAPER DOUBLE TOWER (5181)			
MAGAZINE BAY FULL HEIGHT (5266)			
MAGAZINE MOBILE UNIT (4188)			
FLOWER DISPLAY			
XXXXXXXXXX 1M SYMPHONY(ICE)			

CHECKOUTS			
FLAT BED			B1(4)
EXPRESS			
MICRO-STATIC			
MICRO-BELTED			
OTHER			

APPLIANCES (SQ FT)			
COLDROOM (CU FT)			4000

DWG NO.	SHEET NO.	REV.
2621	2	D

PROJECT	STORE NO.
MONK BRETTON	

ADDRESS
10-12 CASTLE CLOSE
MONK BRETTON S71 2QR

TITLE
PROPOSED LAYOUT

DATE	SCALE
16/08/2012	1:100

DRAWN	CHECKED
KEN	

Iceland