


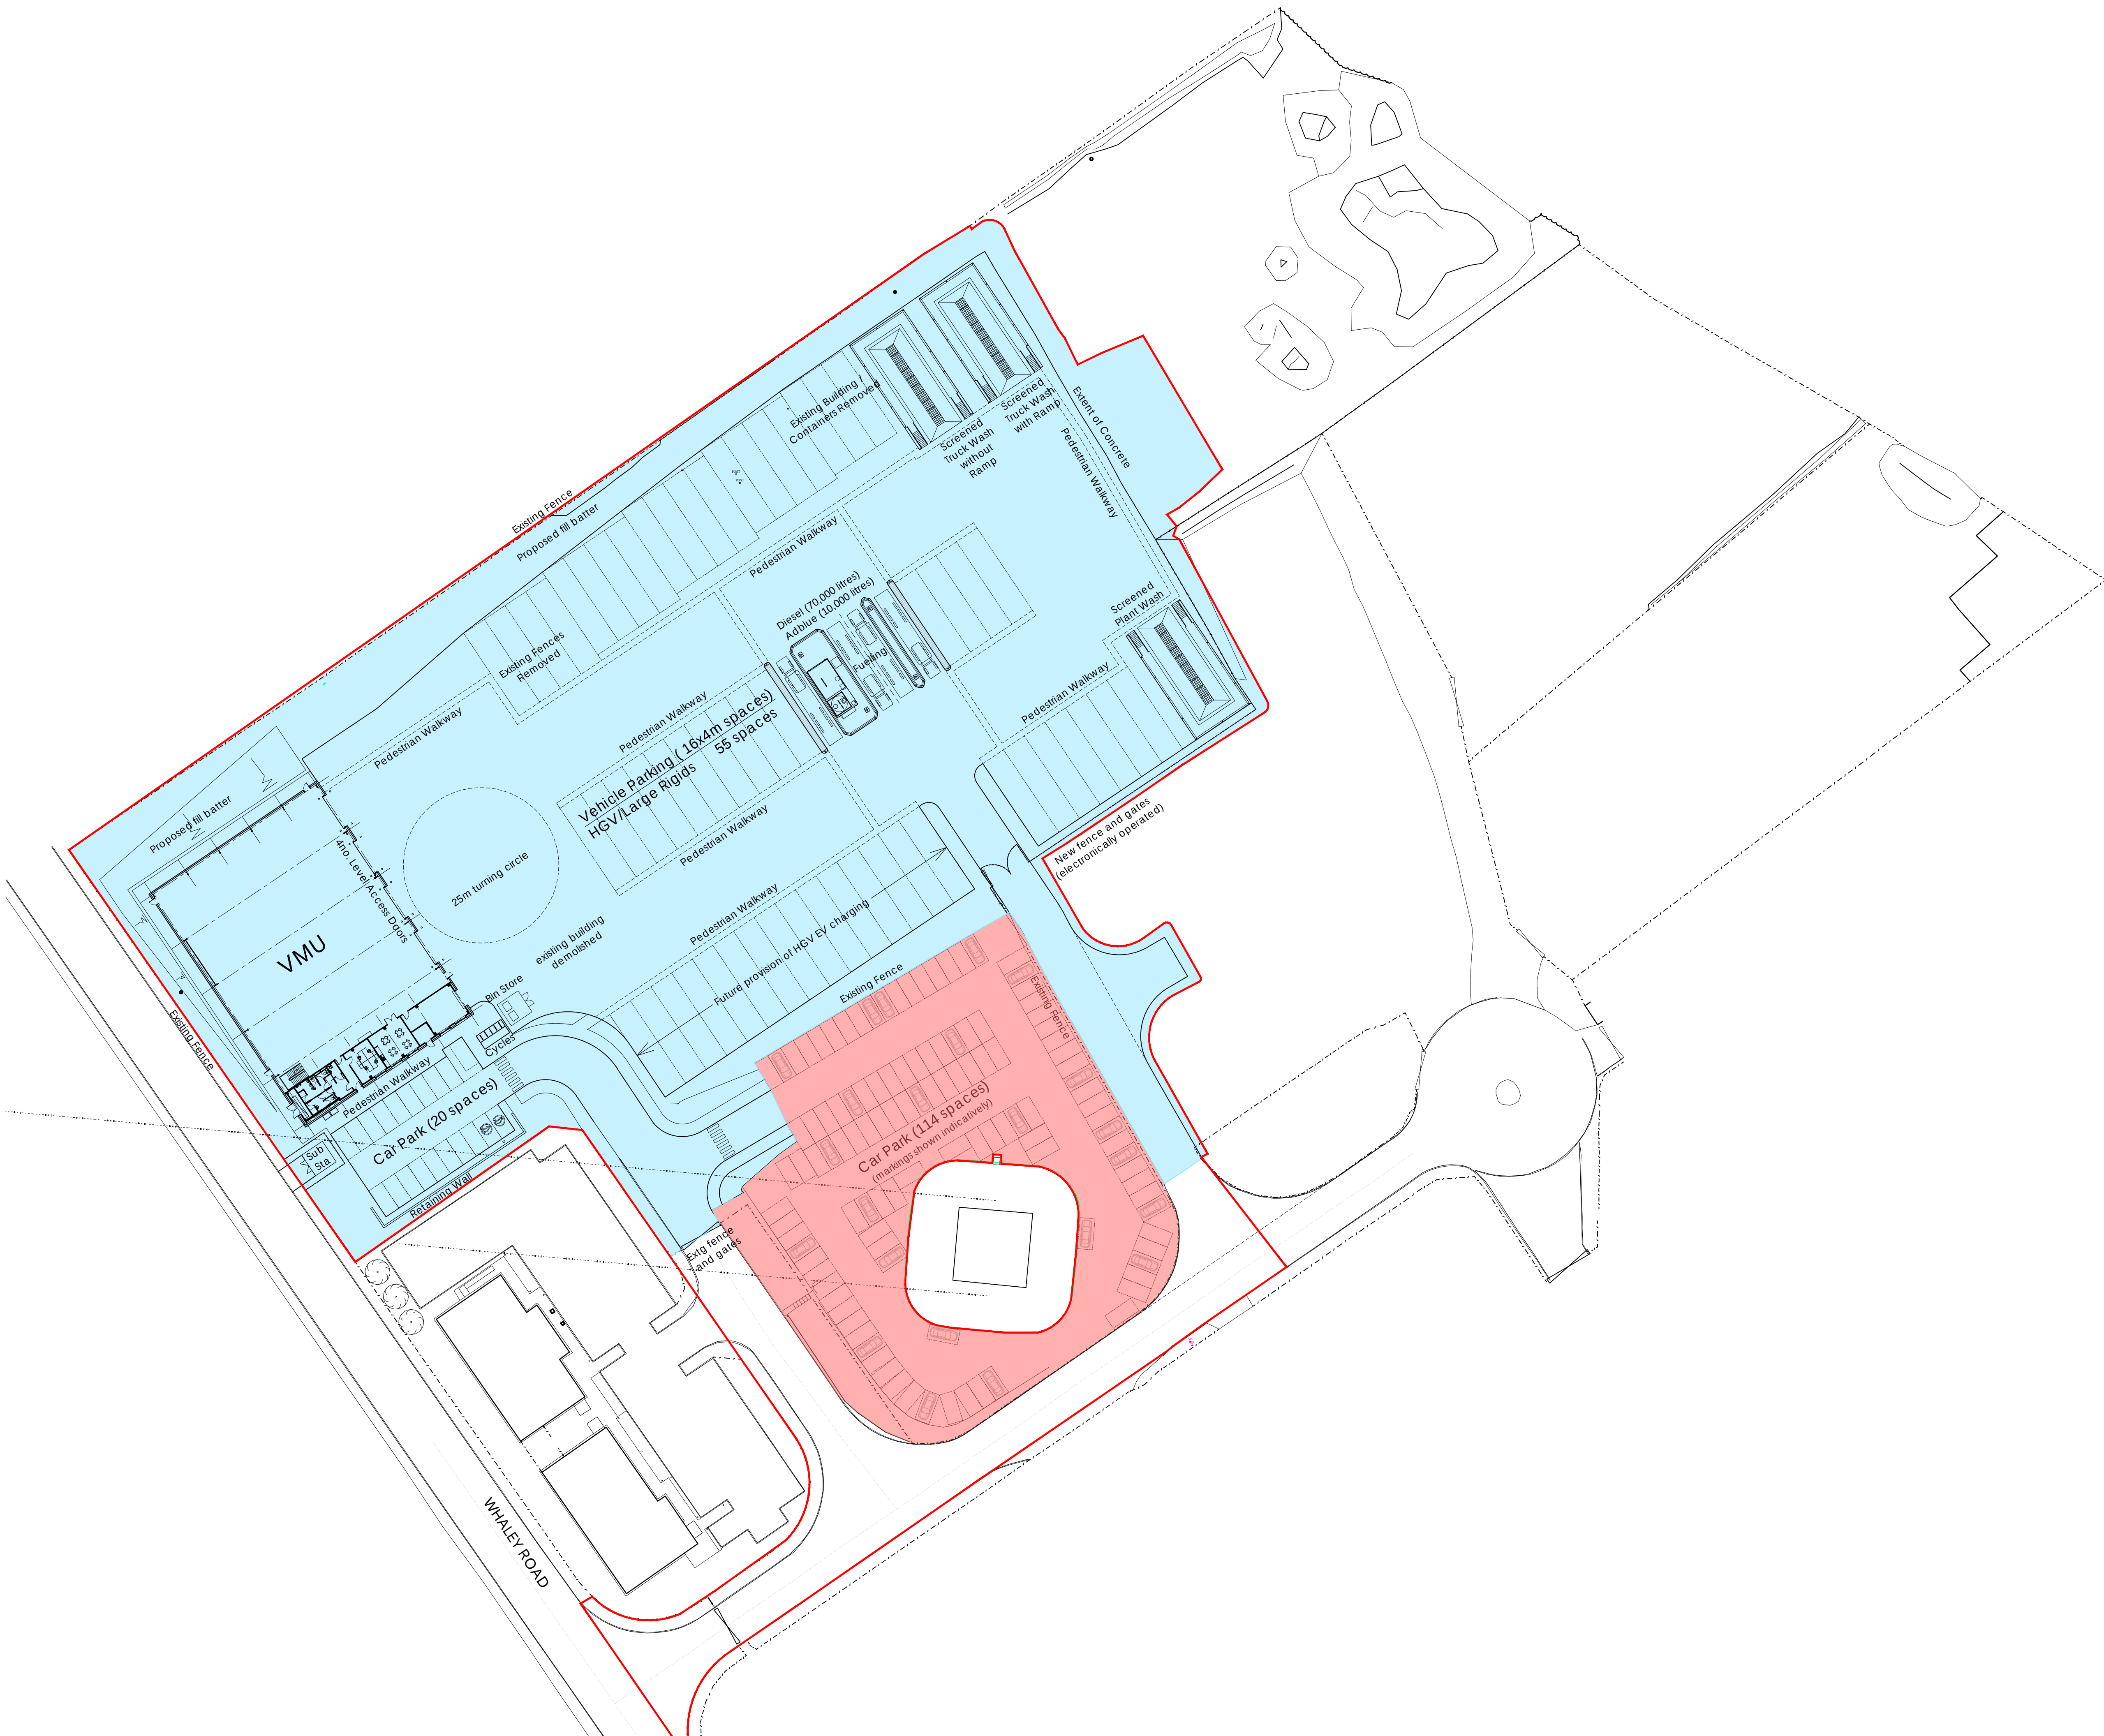

notes

this drawing and design is the copyright of aja architects and must not be reproduced in part or in whole without prior written consent, contractors must verify all dimensions on site before commencing work or preparing shop drawings if in doubt ASK.

Where this drawing contains any Ordnance Survey mapping material, it has been reproduced under license number 10002276, Ordnance Survey © Crown copyright

N

0m

25m

50m

Scale 1:500

Phasing Key

Phase 1

Phase 2

D	30.07.26	Minor update	Zi
C	30.07.26	Minor update	Zi
B	29.07.26	Phase 1 hatch updated	Zi
A	30.06.26	Red line updated	Zi

no.	date	revision	by
-----	------	----------	----

aja

architects

aja architects

1170 Elliott Court

Herald Avenue

Coventry Business Park

COVENTRY CV5 6UB

T: 024 7625 3200

E: aja@aja-architects.com

W: www.aja-architects.com

AJA Architects is the trading style of AJA Architects Consulting Limited (a limited company no. 1069279) and AJA Architects LLP (a limited liability partnership registered in England No. OC36721).

client

Wordsworth Property Ltd

project

Proposed VMU
& External Works
Whaley Road
Barnsley

drawing

Proposed Site Plan
Phasing

scale	1:500 @ A1	drawn	Zi
checked	spp	date	26-06-2026

no

7628-011 D