


Previous Revisions

No.	Description	Date	By
-----	-------------	------	----

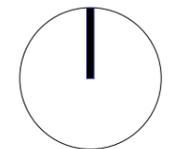

Do not scale from this drawing. Use figured dimensions only, which are displayed in millimeters unless stated otherwise. The contractor is requested to check all dimensions before work is put in hand. Any discrepancies within the drawing should be reported prior to commencement of works.

Copyright of this drawing belongs solely to Studio 307 Architecture. This drawing must only be used for the purpose for which it is supplied and its contents must not be reproduced for any purpose without written permission.

Project 2 Oaks Farm Drive, Darton

Client Mr & Mrs Bee

Title Existing Site Plan

Number 26002-DR-A-1001

Scale 1 : 200@A3


Revision

Description


Stage Planning

Drawn Author

Date

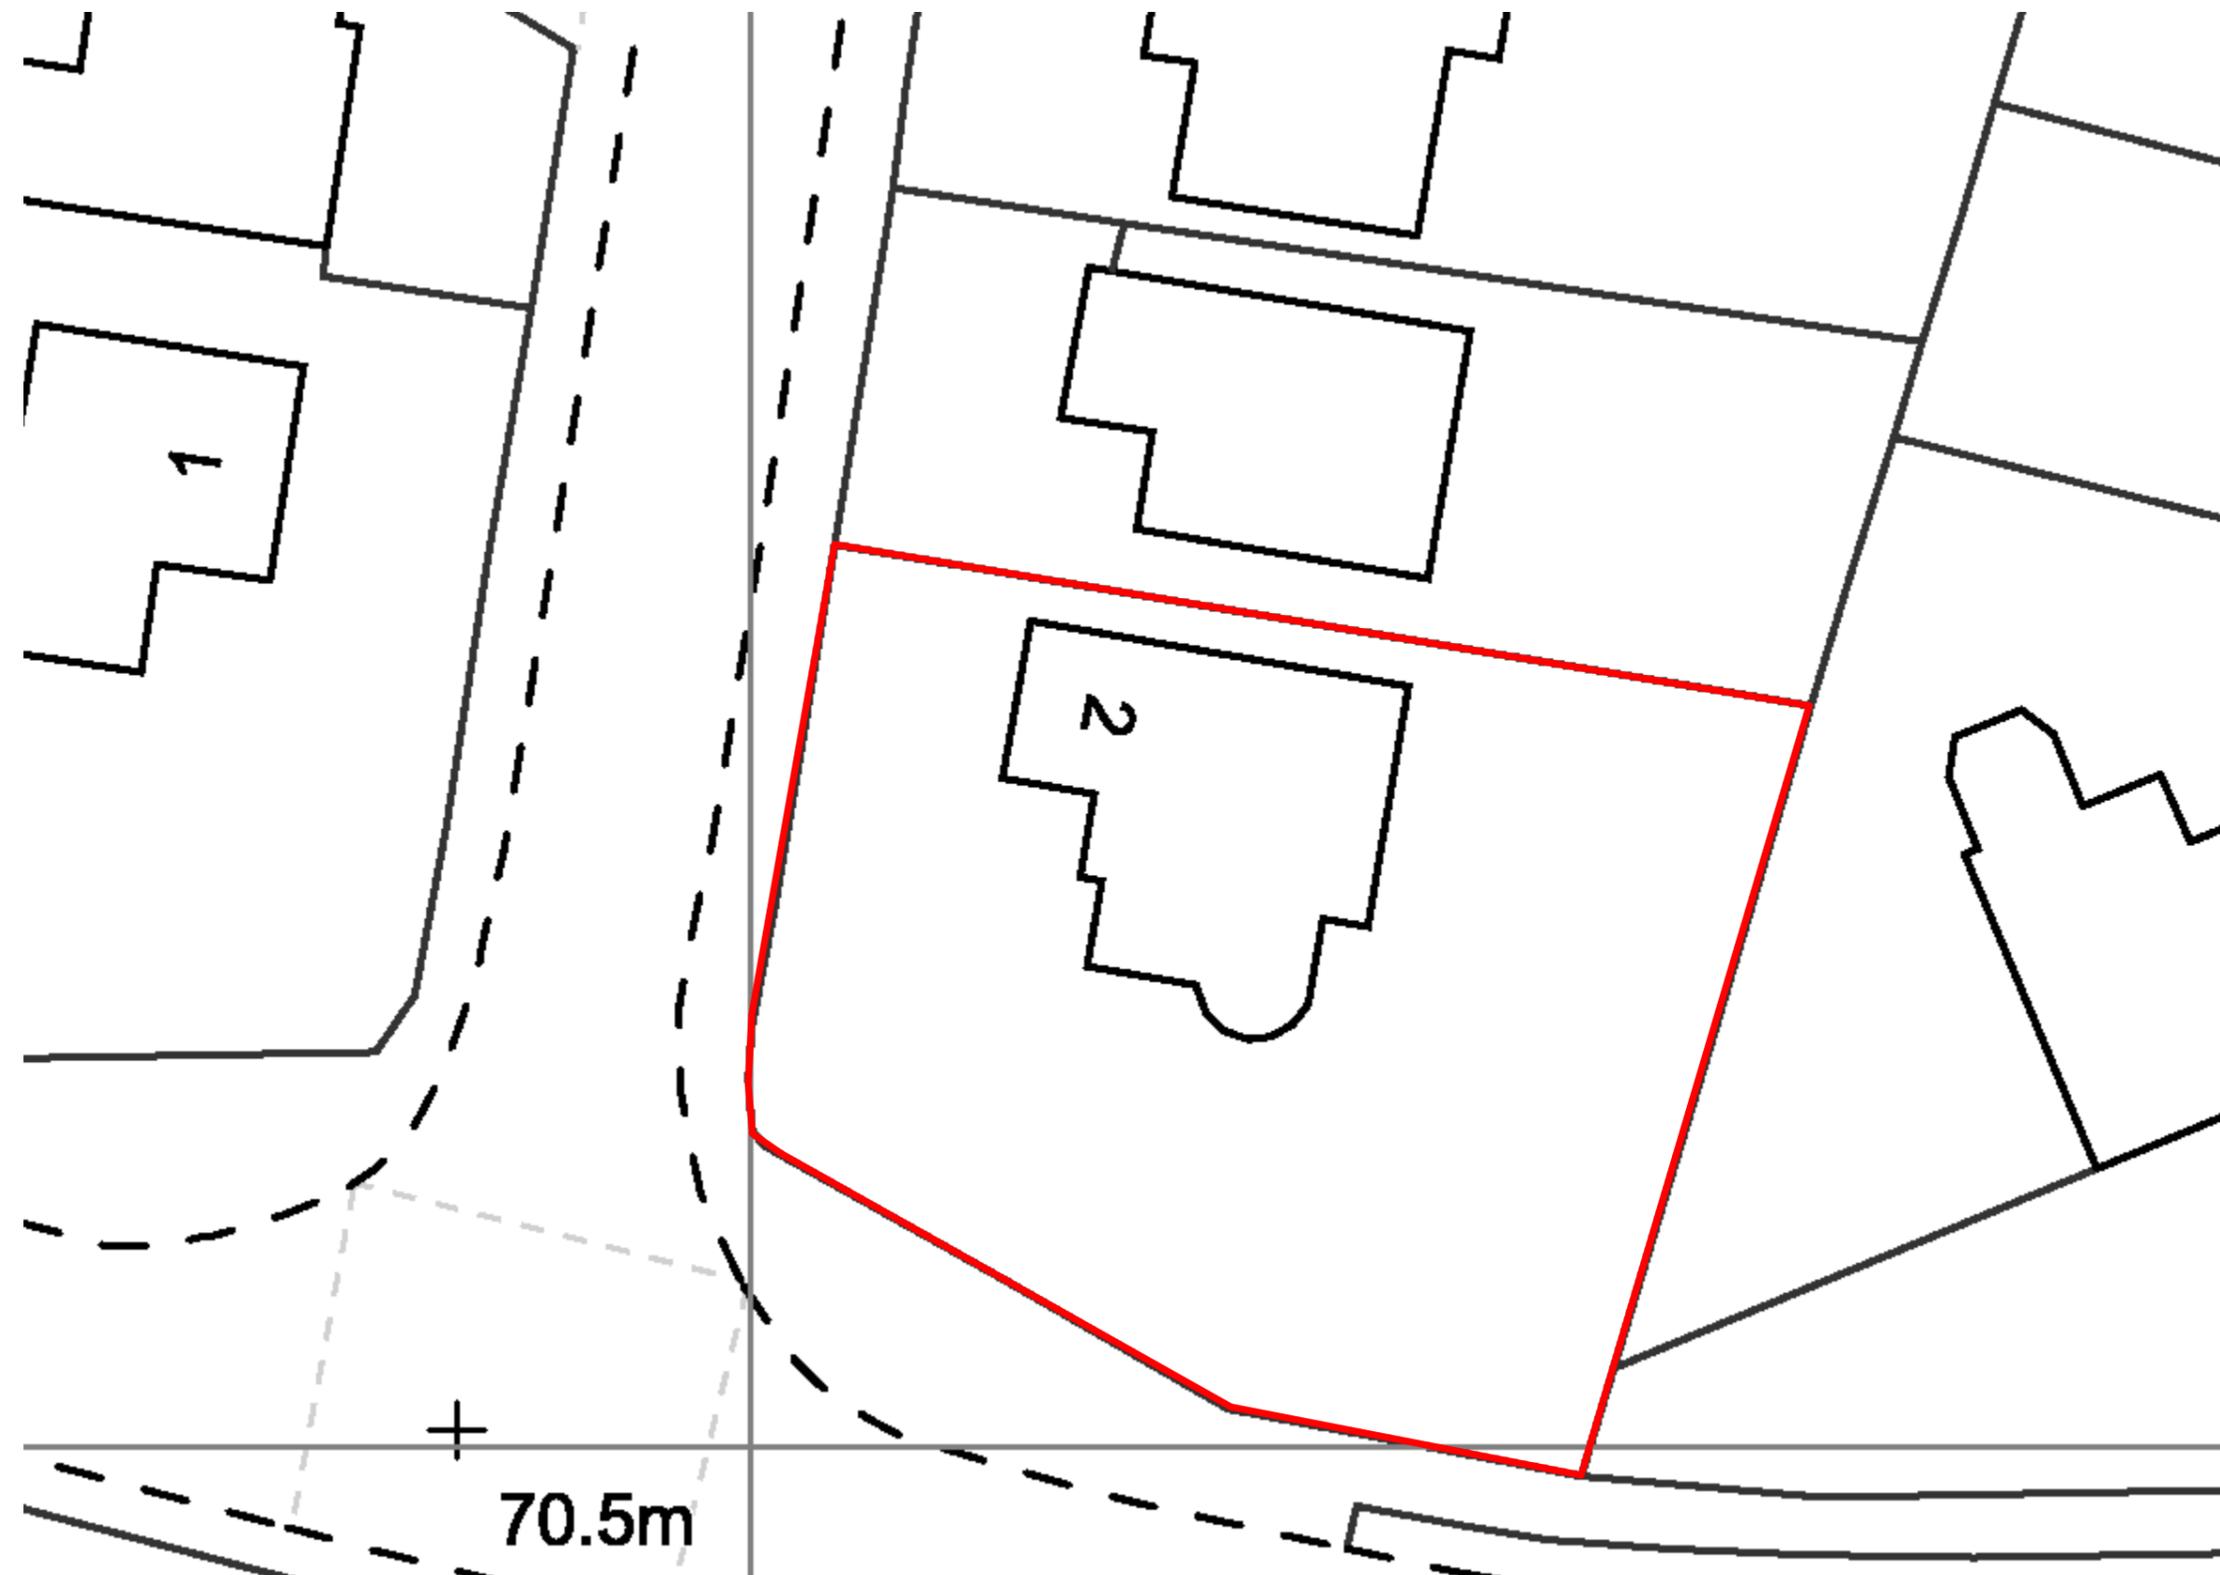

Existing Site Plan 1 : 200

 

SCALE 1:200 @ A3-Landscape